

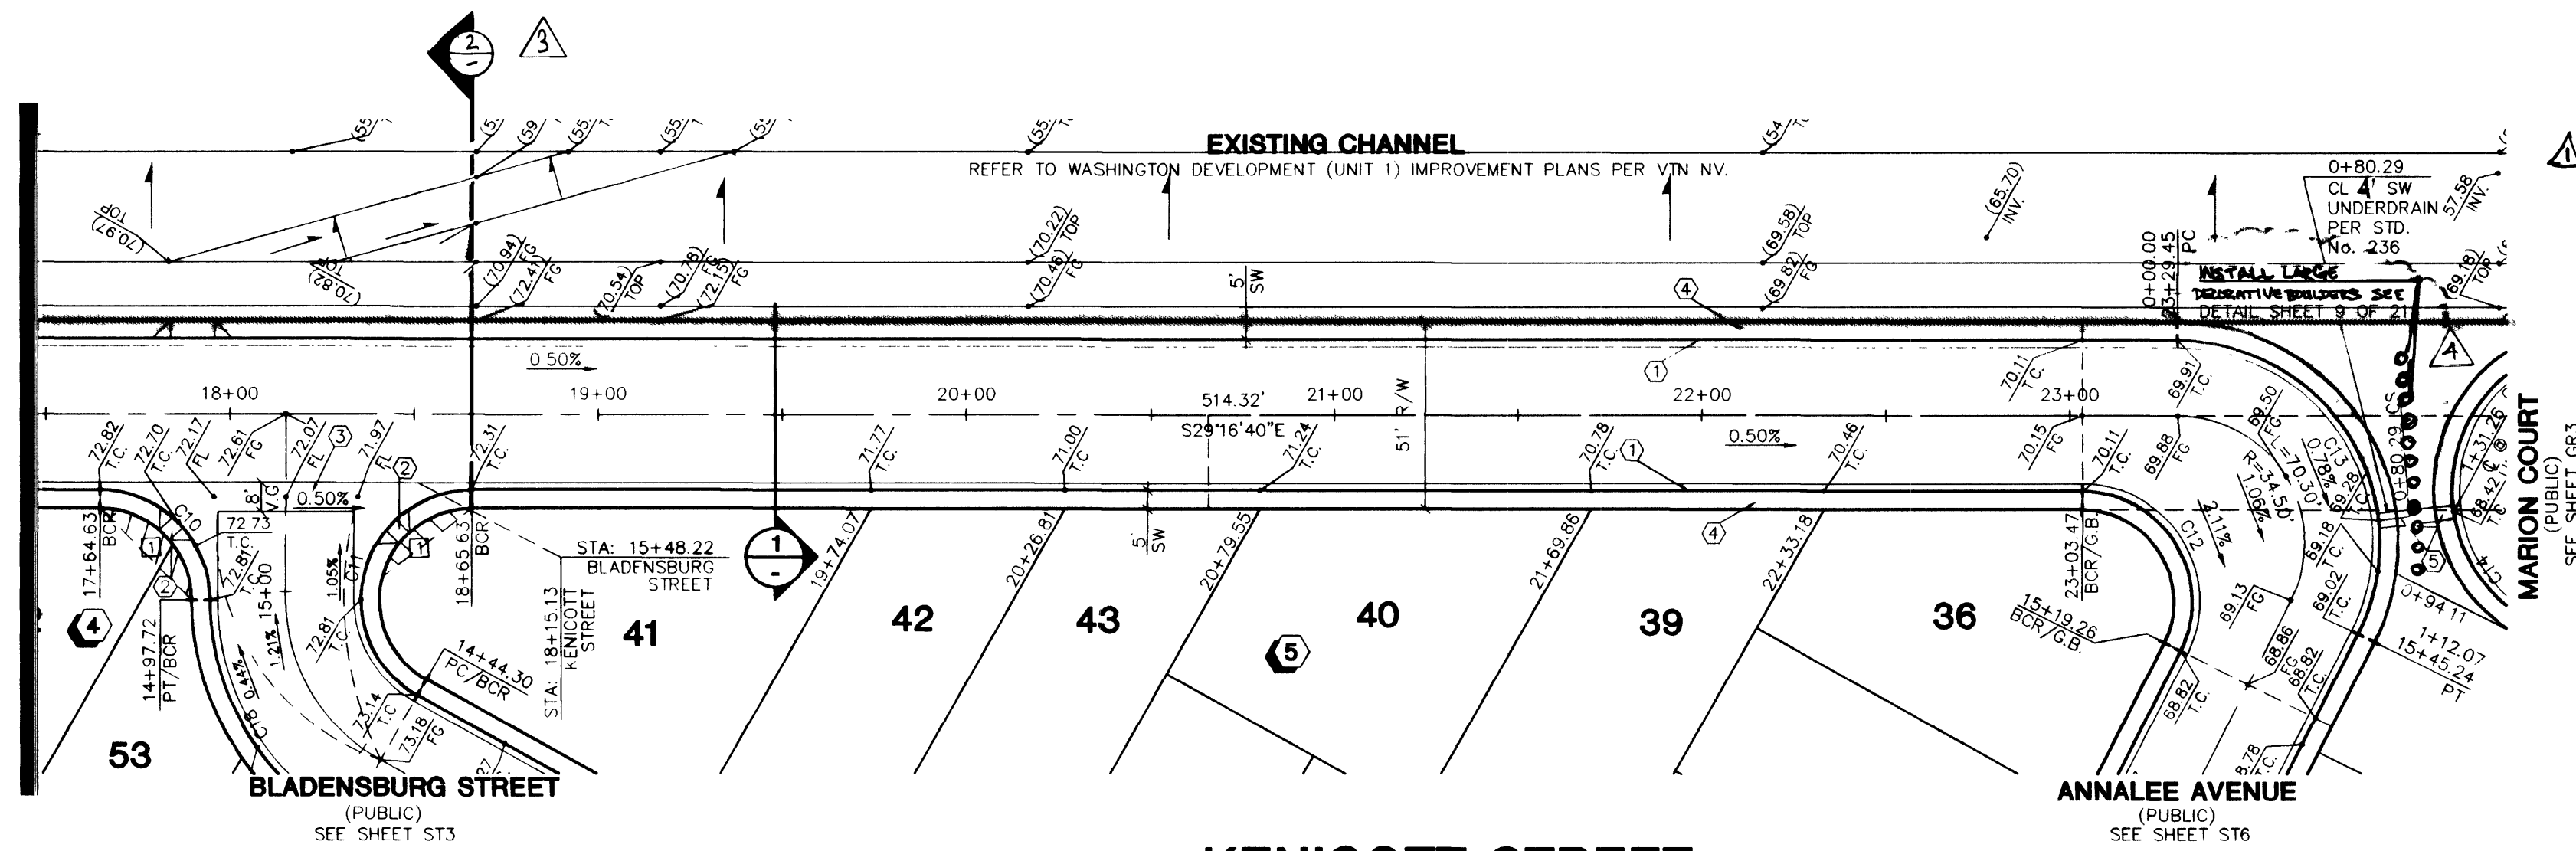


MATCHLINE STA: 17+50.00
SEE SHEET ST1 FOR CONTINUATION

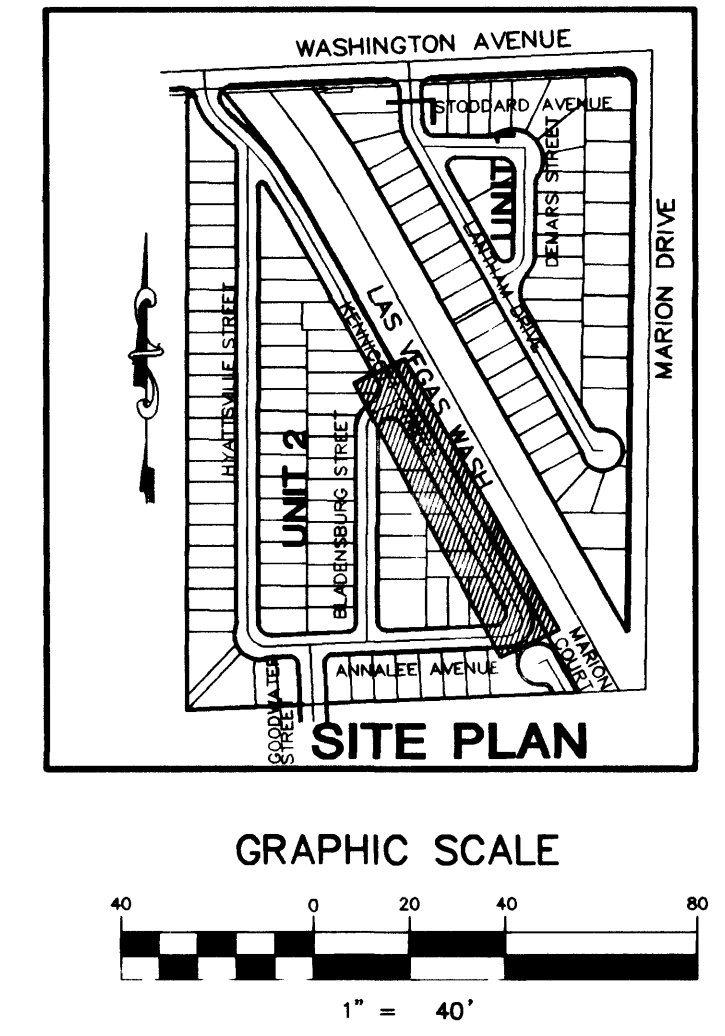

KENICOTT STREET
(PUBLIC)

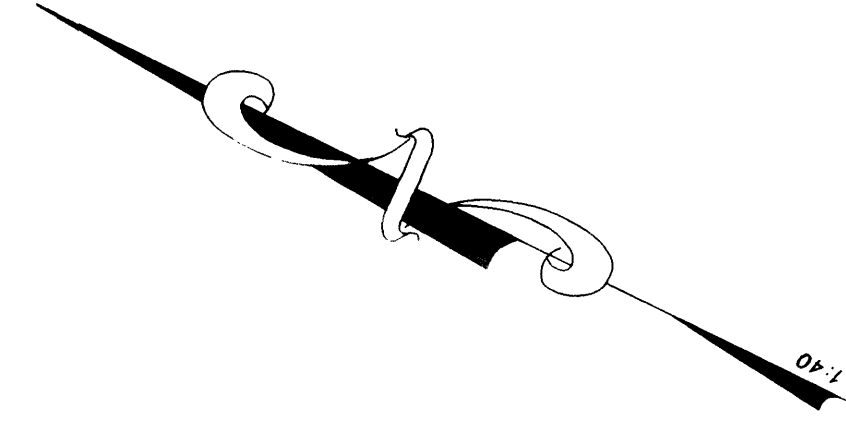

CONSTRUCTION NOTES


1. CONSTRUCT "L" CURB PER C.C. AREA STD. DWG. No. 216
2. CONSTRUCT H.C. RAMP PER C.C. AREA STD. DWG. No. 235 CASE 1 TYPICAL
3. CONSTRUCT 8" VALLEY GUTTER PER C.C. AREA STD. DWG. No. 228 TYP.
4. CONSTRUCT 5" S/W PER C.C. AREA STD. DWG. No. 234
5. CONSTRUCT S/W UNDERDRAIN PER STD. DWG. No. 236

SIDEWALK RAMP DATA TABLE

STANDARD DWG. NO. 235 (CASE 1)		
RAMP	"A"	"B"
[1]	8.0'	8.0'

BACK OF CURB TABLE

NO.	RADIUS	DELTA	LENGTH	TANGENT
C10	30.00	90°00'00"	47.12'	30.00'
C11	30.00	150°36'33"	78.86'	114.39'
C12	30.00	116°44'48"	61.13'	48.71'
C13	55.00	116°44'48"	112.07'	89.31'

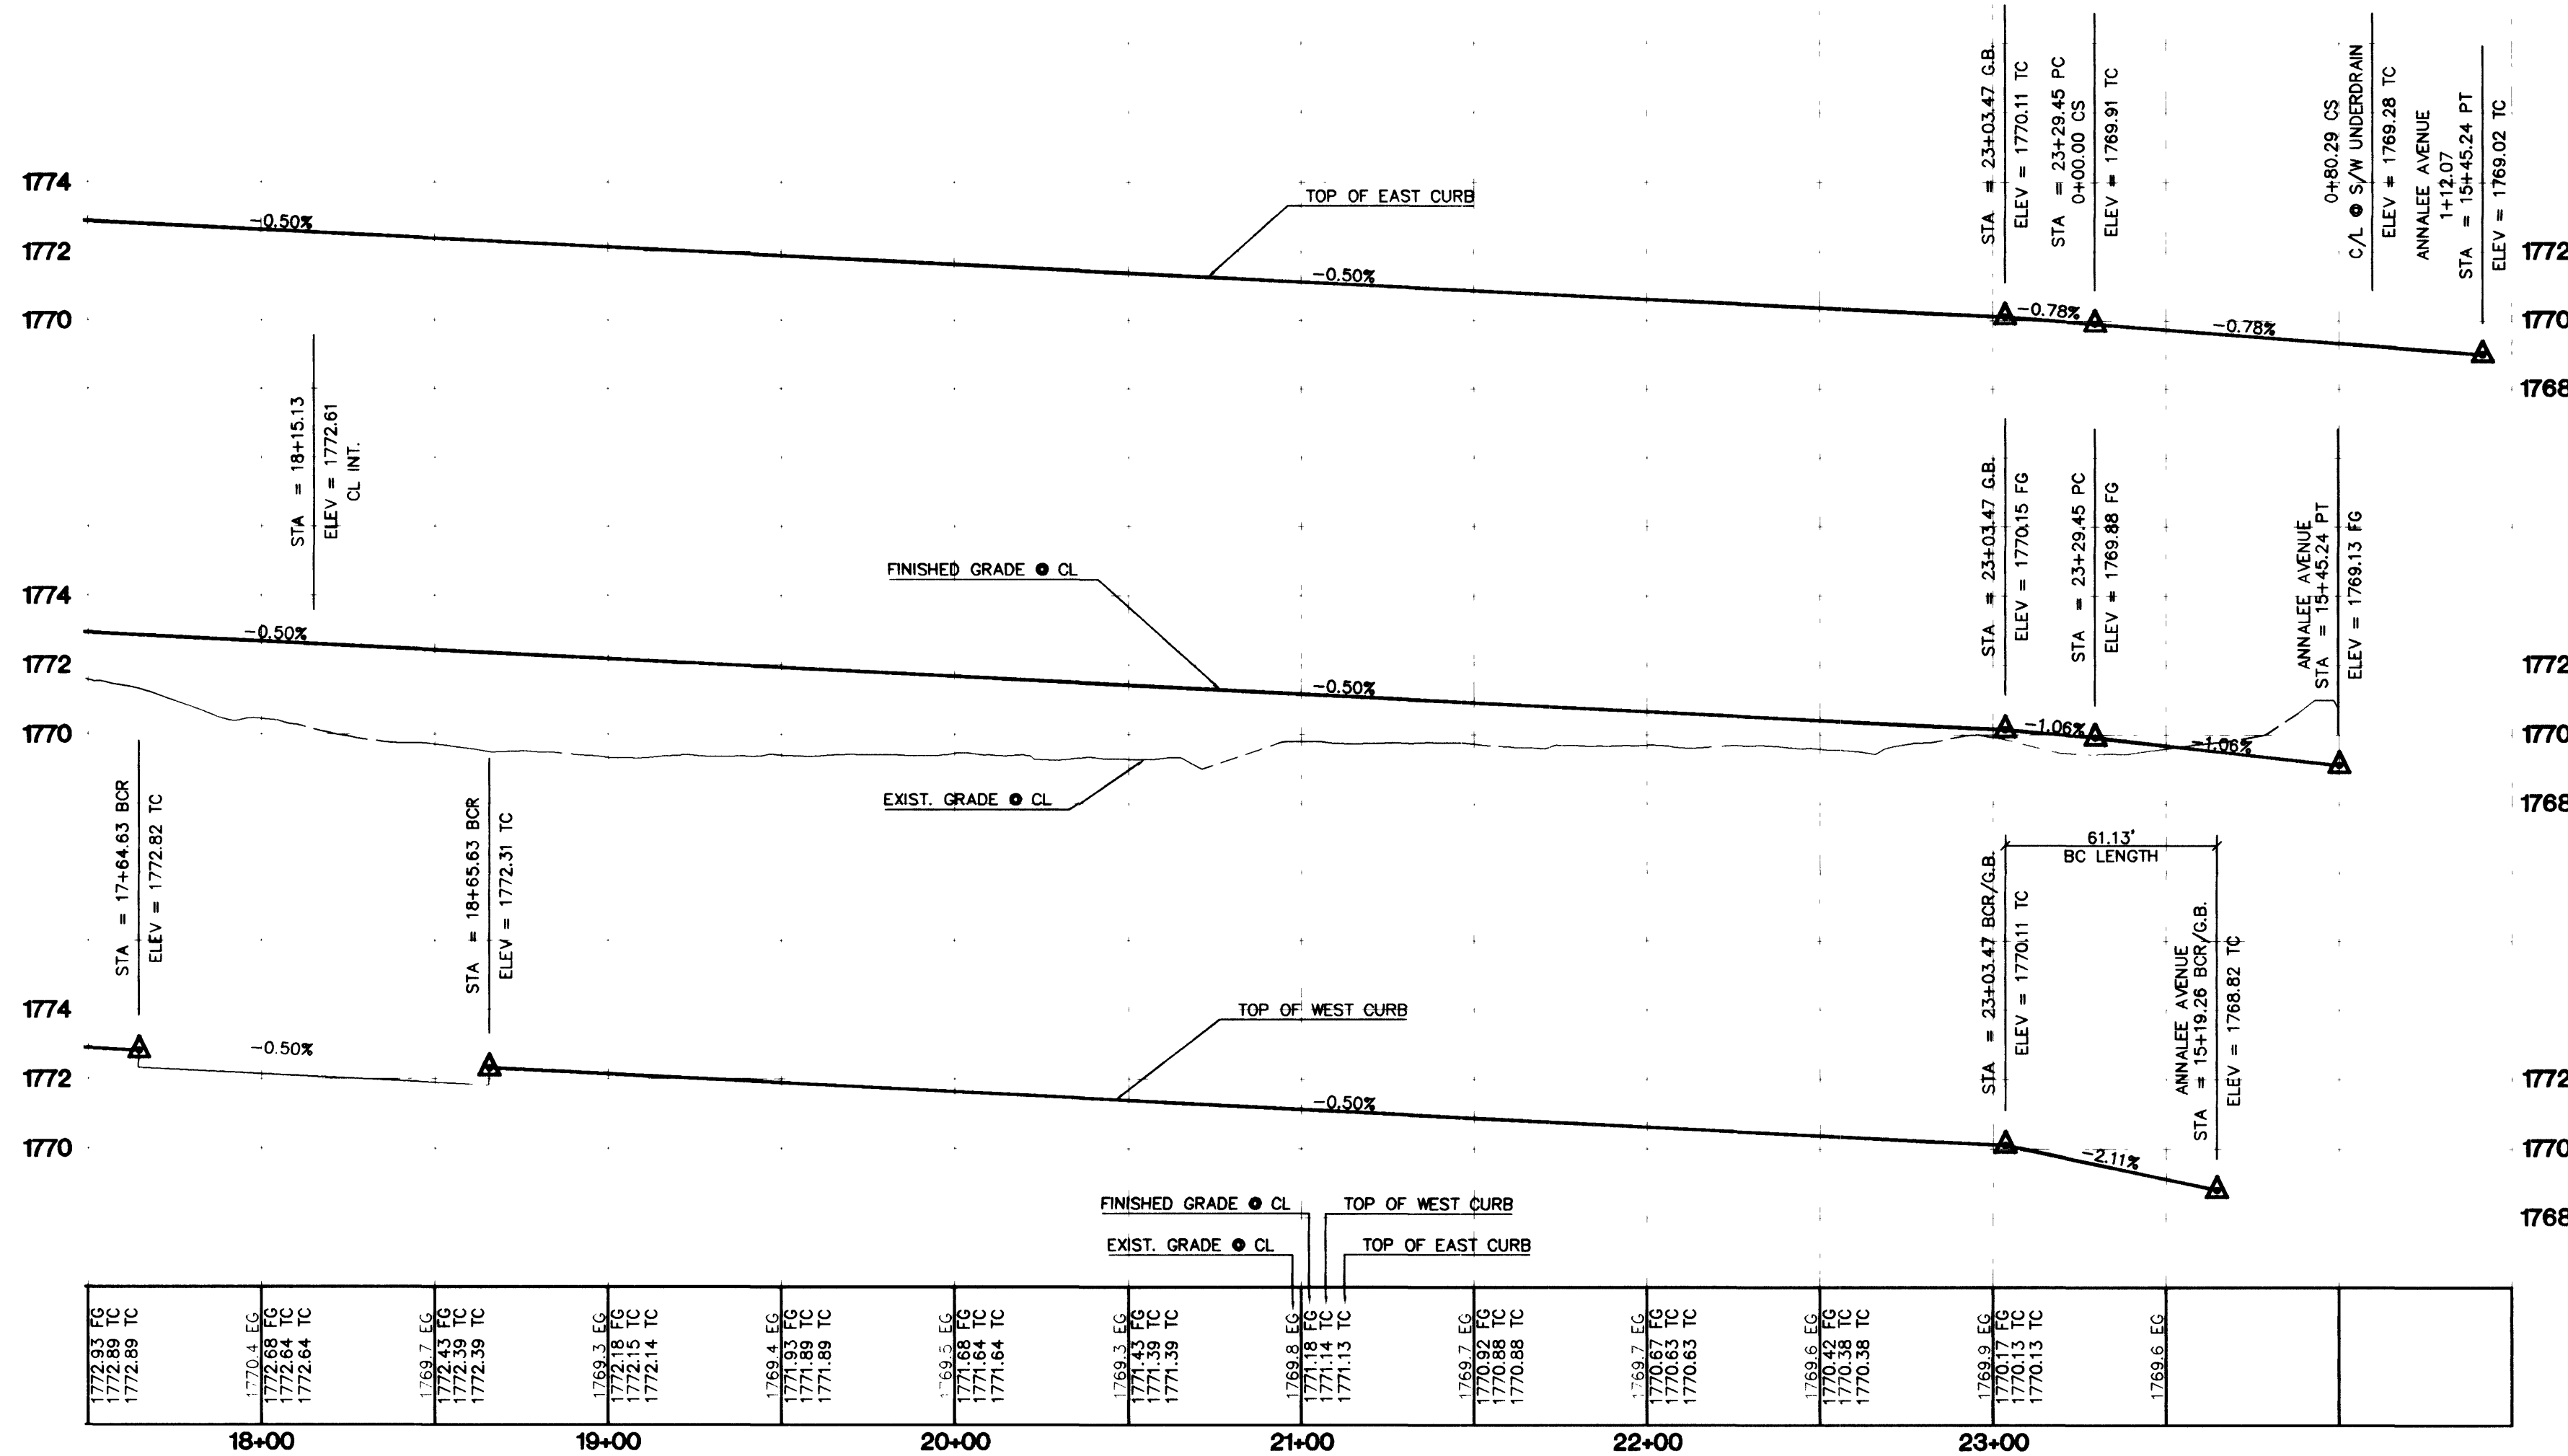

PROJECT BENCHMARK

PROJECT DATUM: NAVD88
CITY OF LAS VEGAS BENCHMARK #33 2LV022956
NAVD88 ELEVATION: 538.6584 METERS (1767.248 FEET)
CITY OF LAS VEGAS BM 2LV022956, RIVET AND PLATE IN TOP OF CURB
EAST CURB LINE, MARION DRIVE AND ARROWROOT AVENUE.

BASIS OF BEARINGS


SOUTH 87°28'46" EAST, BEING THE NORTH LINE OF THE SOUTHWEST
QUARTER (SE 1/4) OF SECTION 29, TOWNSHIP 20 SOUTH, RANGE 62 EAST,
M.D.M., CITY OF LAS VEGAS, CLARK COUNTY, NEVADA, AS SHOWN ON A
RECORD OF SURVEY, ON FILE IN THE COUNTY RECORDER'S OFFICE,
CLARK COUNTY, NEVADA, IN FILE 35 OF SURVEY MAPS, AT PAGE 64.

Avoid cutting underground
utility lines. It's costly.

Call
before you
Dig
1-800-227-2600

Avoid overhead power
line contact

Call
before you
OVERHEAD
1-702-593-6111

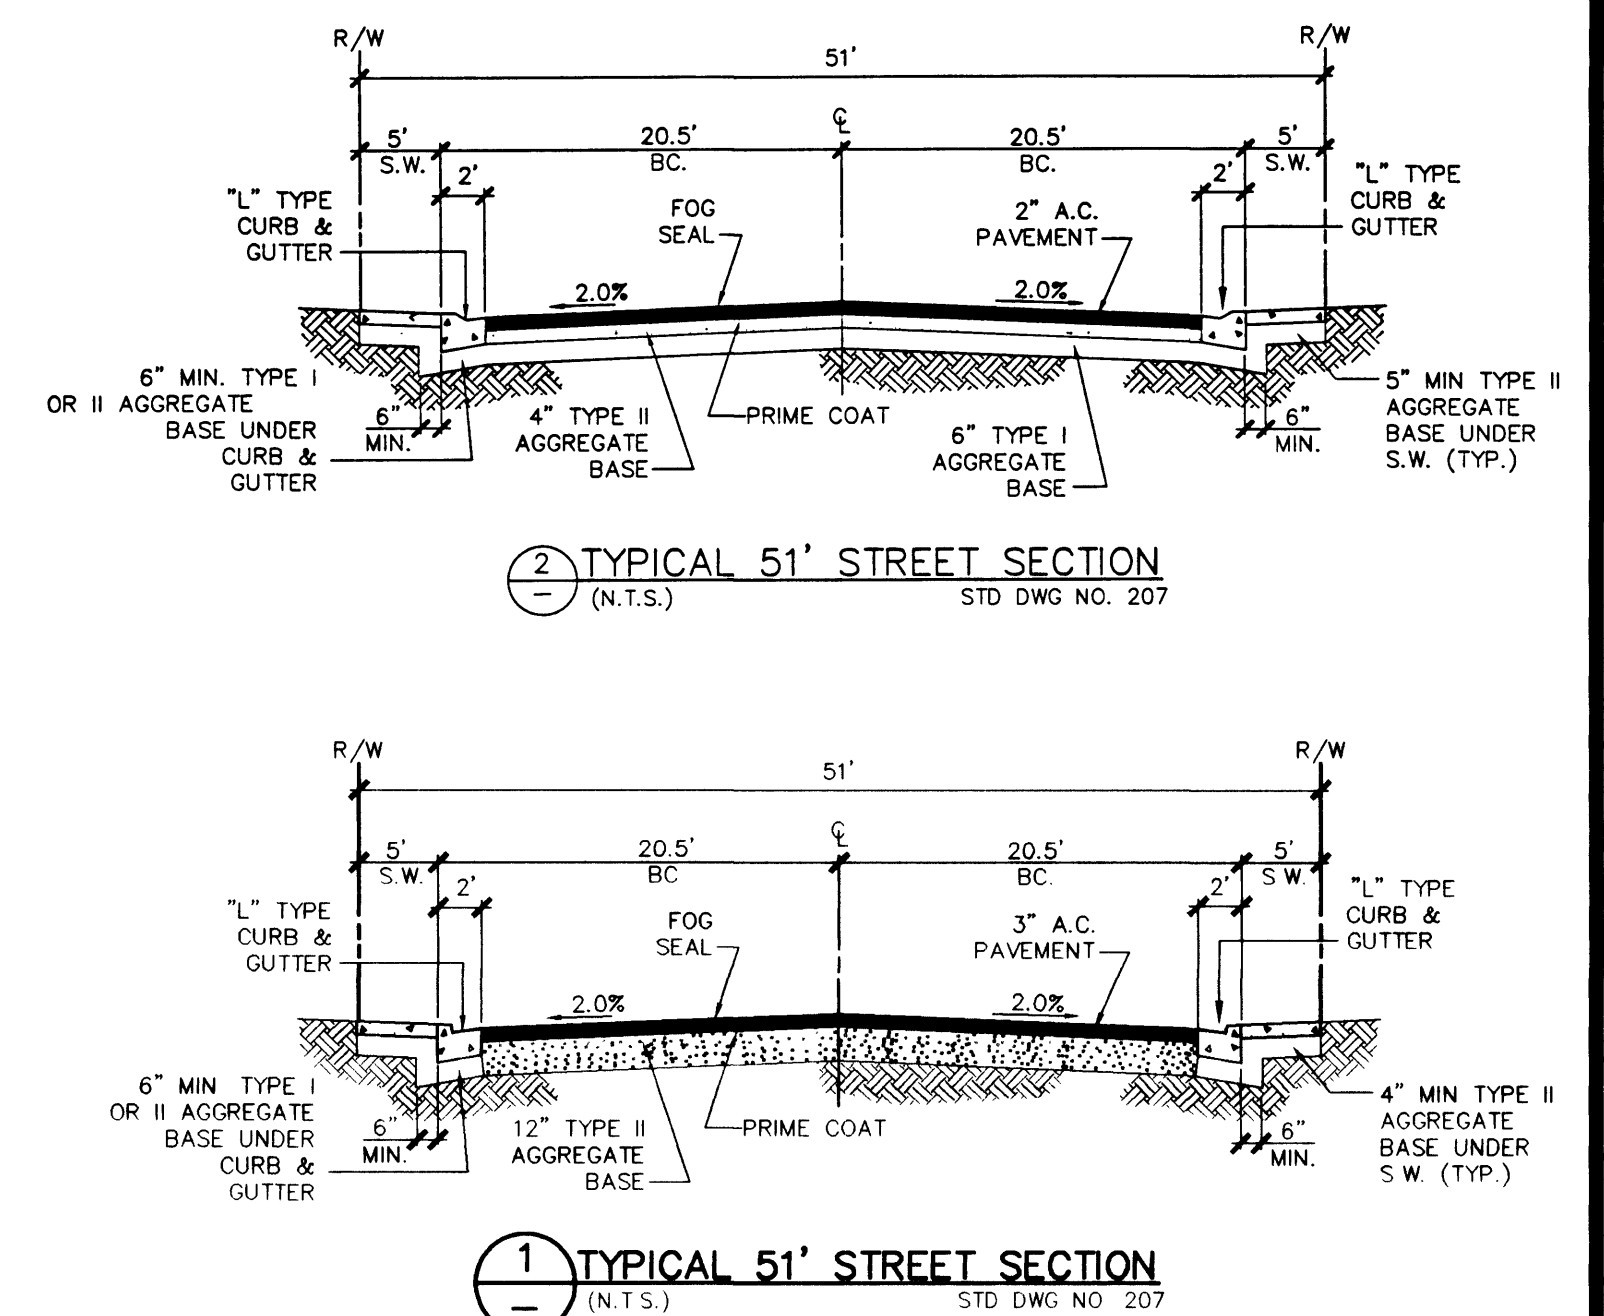

AMSTAR HOMES
4570 S. EASTERN AVE. #28
LAS VEGAS, NV 89119
(702) 850-2926

STREET PLAN & PROFILE
KENICOTT STREET
STA: 17+50.00 TO 23+29.45

WASHINGTON DEVELOPMENT
UNIT 2

SHEET
DRAWN BY: JAN. '00
DESIGNED BY: DEC. '99
CHECKED BY:

PROJECT NO: 5549-2
SCALE: 1"=40' HORIZ.
1"=4' VERT.

SHEET
ST2
11 OF 21 SHEETS

DRAWING NO.
1014-4637-2

PROFESSIONAL ENGINEER
KENNETH H. NICHOLSON
10539 YOUNG BLVD.
SUITE 100
LAS VEGAS, NV 89148
A22

REVISION
REV DATE BY

1 12/12/00 MJD

2 12/14/00

3 12/14/00

4 12/14/00

5 12/14/00

6 12/14/00

7 12/14/00