
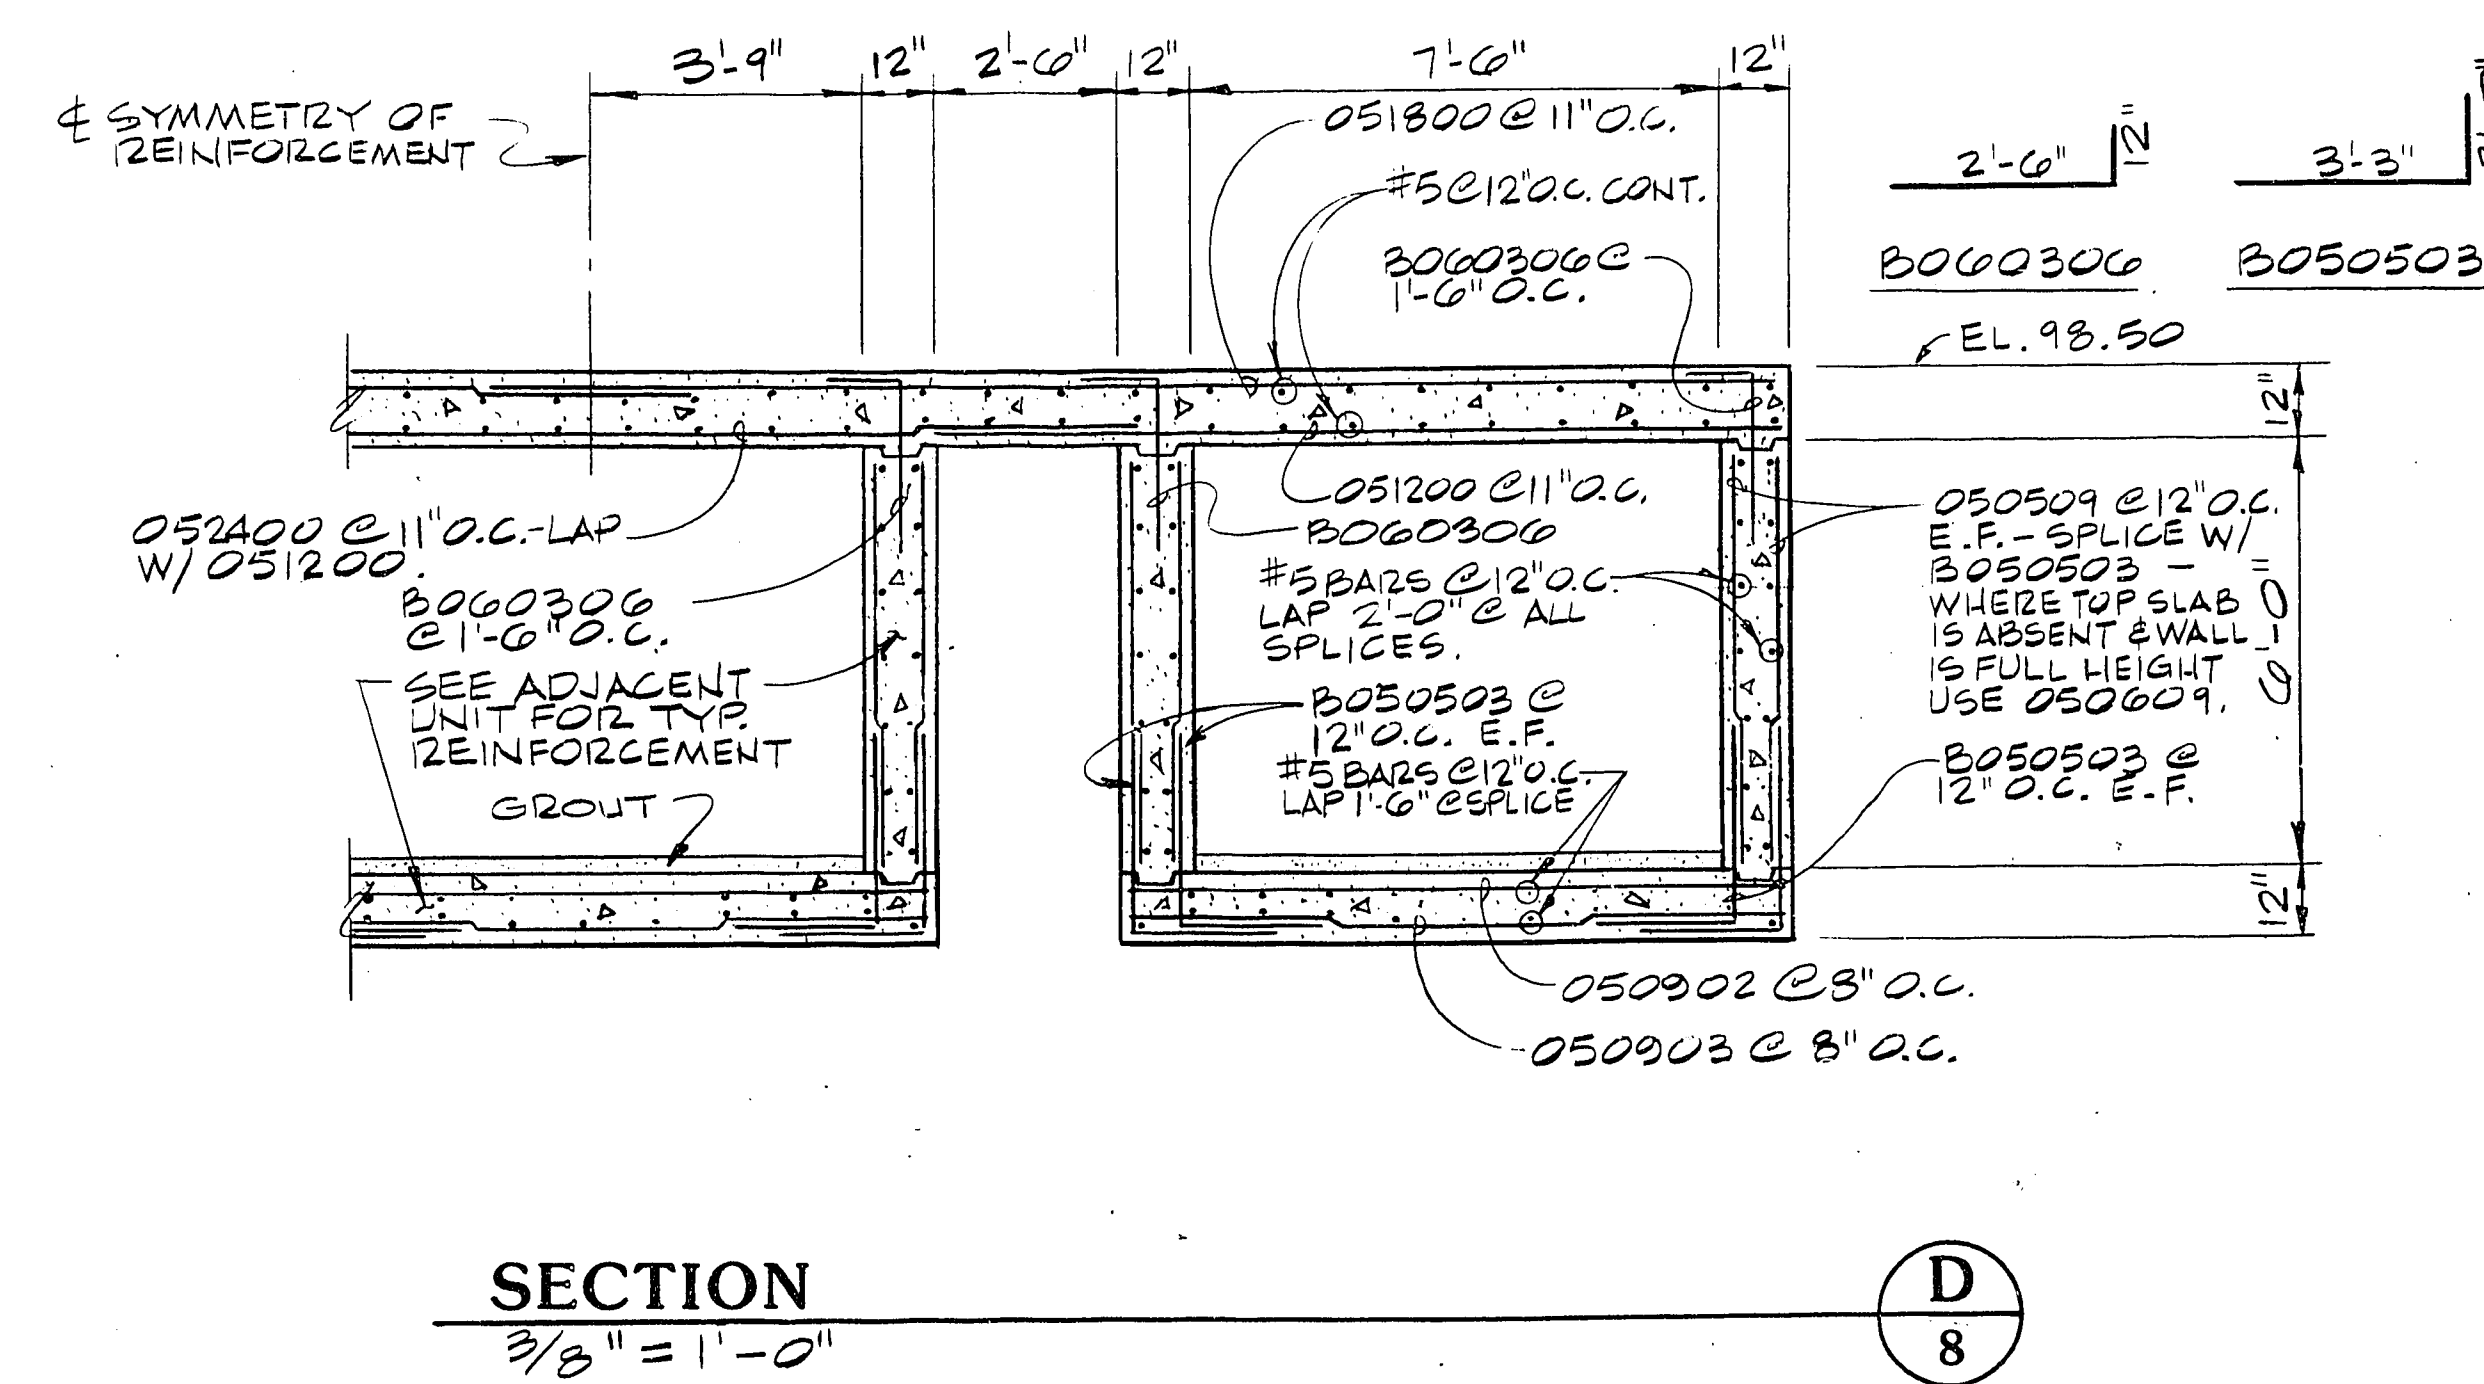
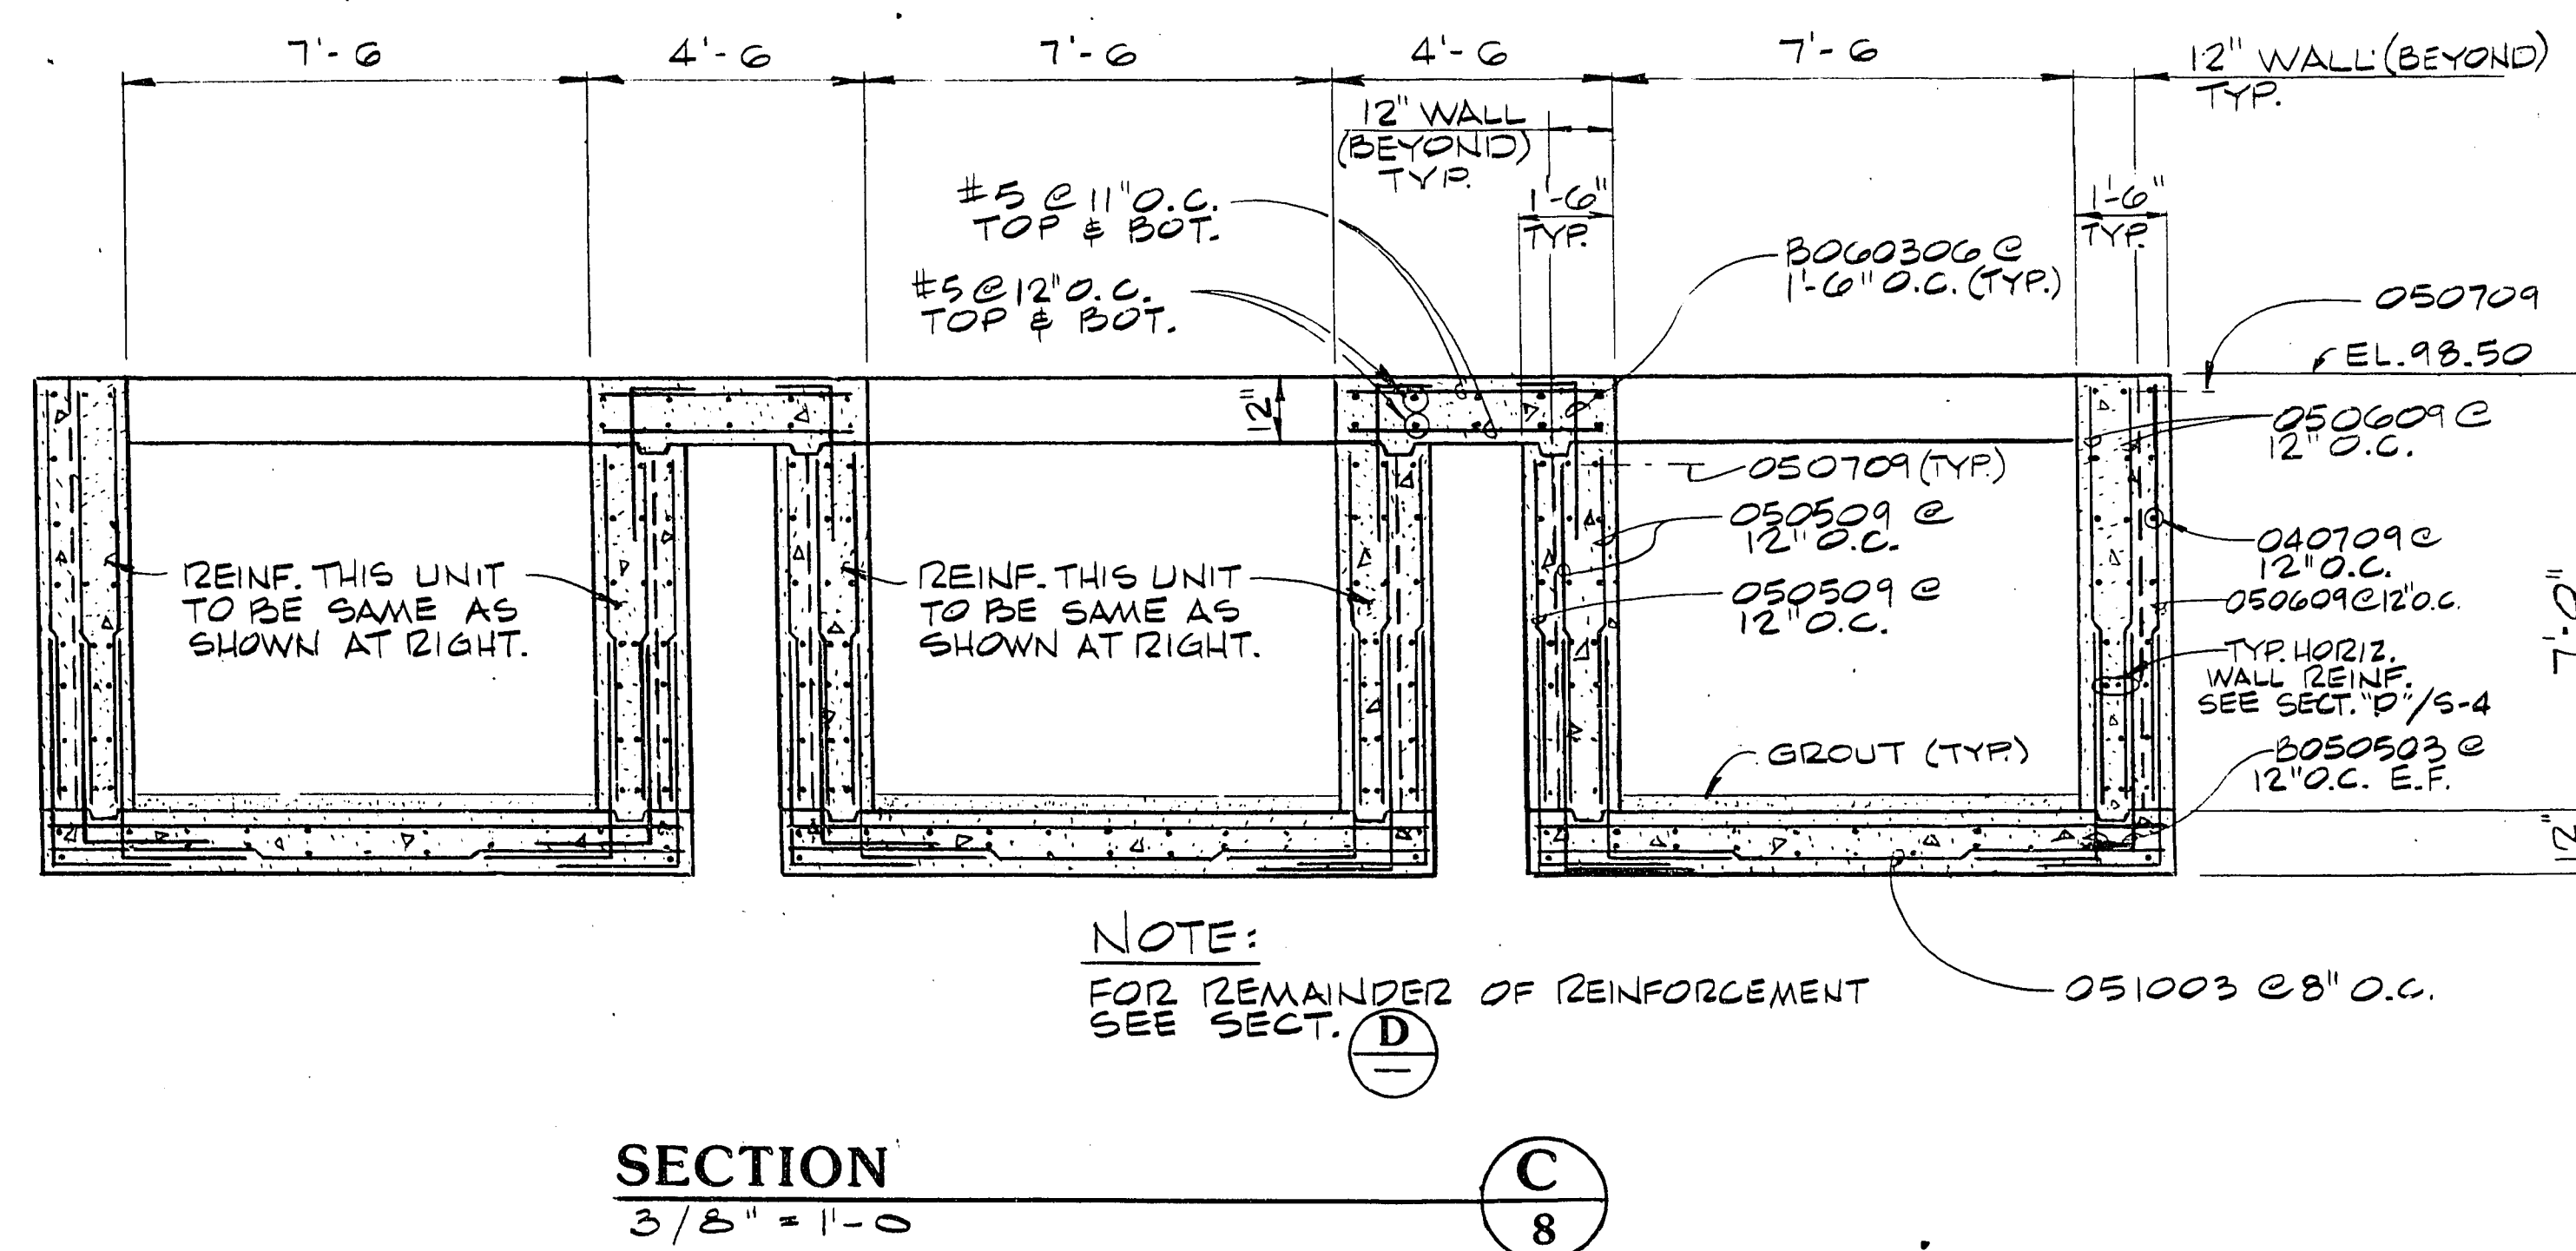


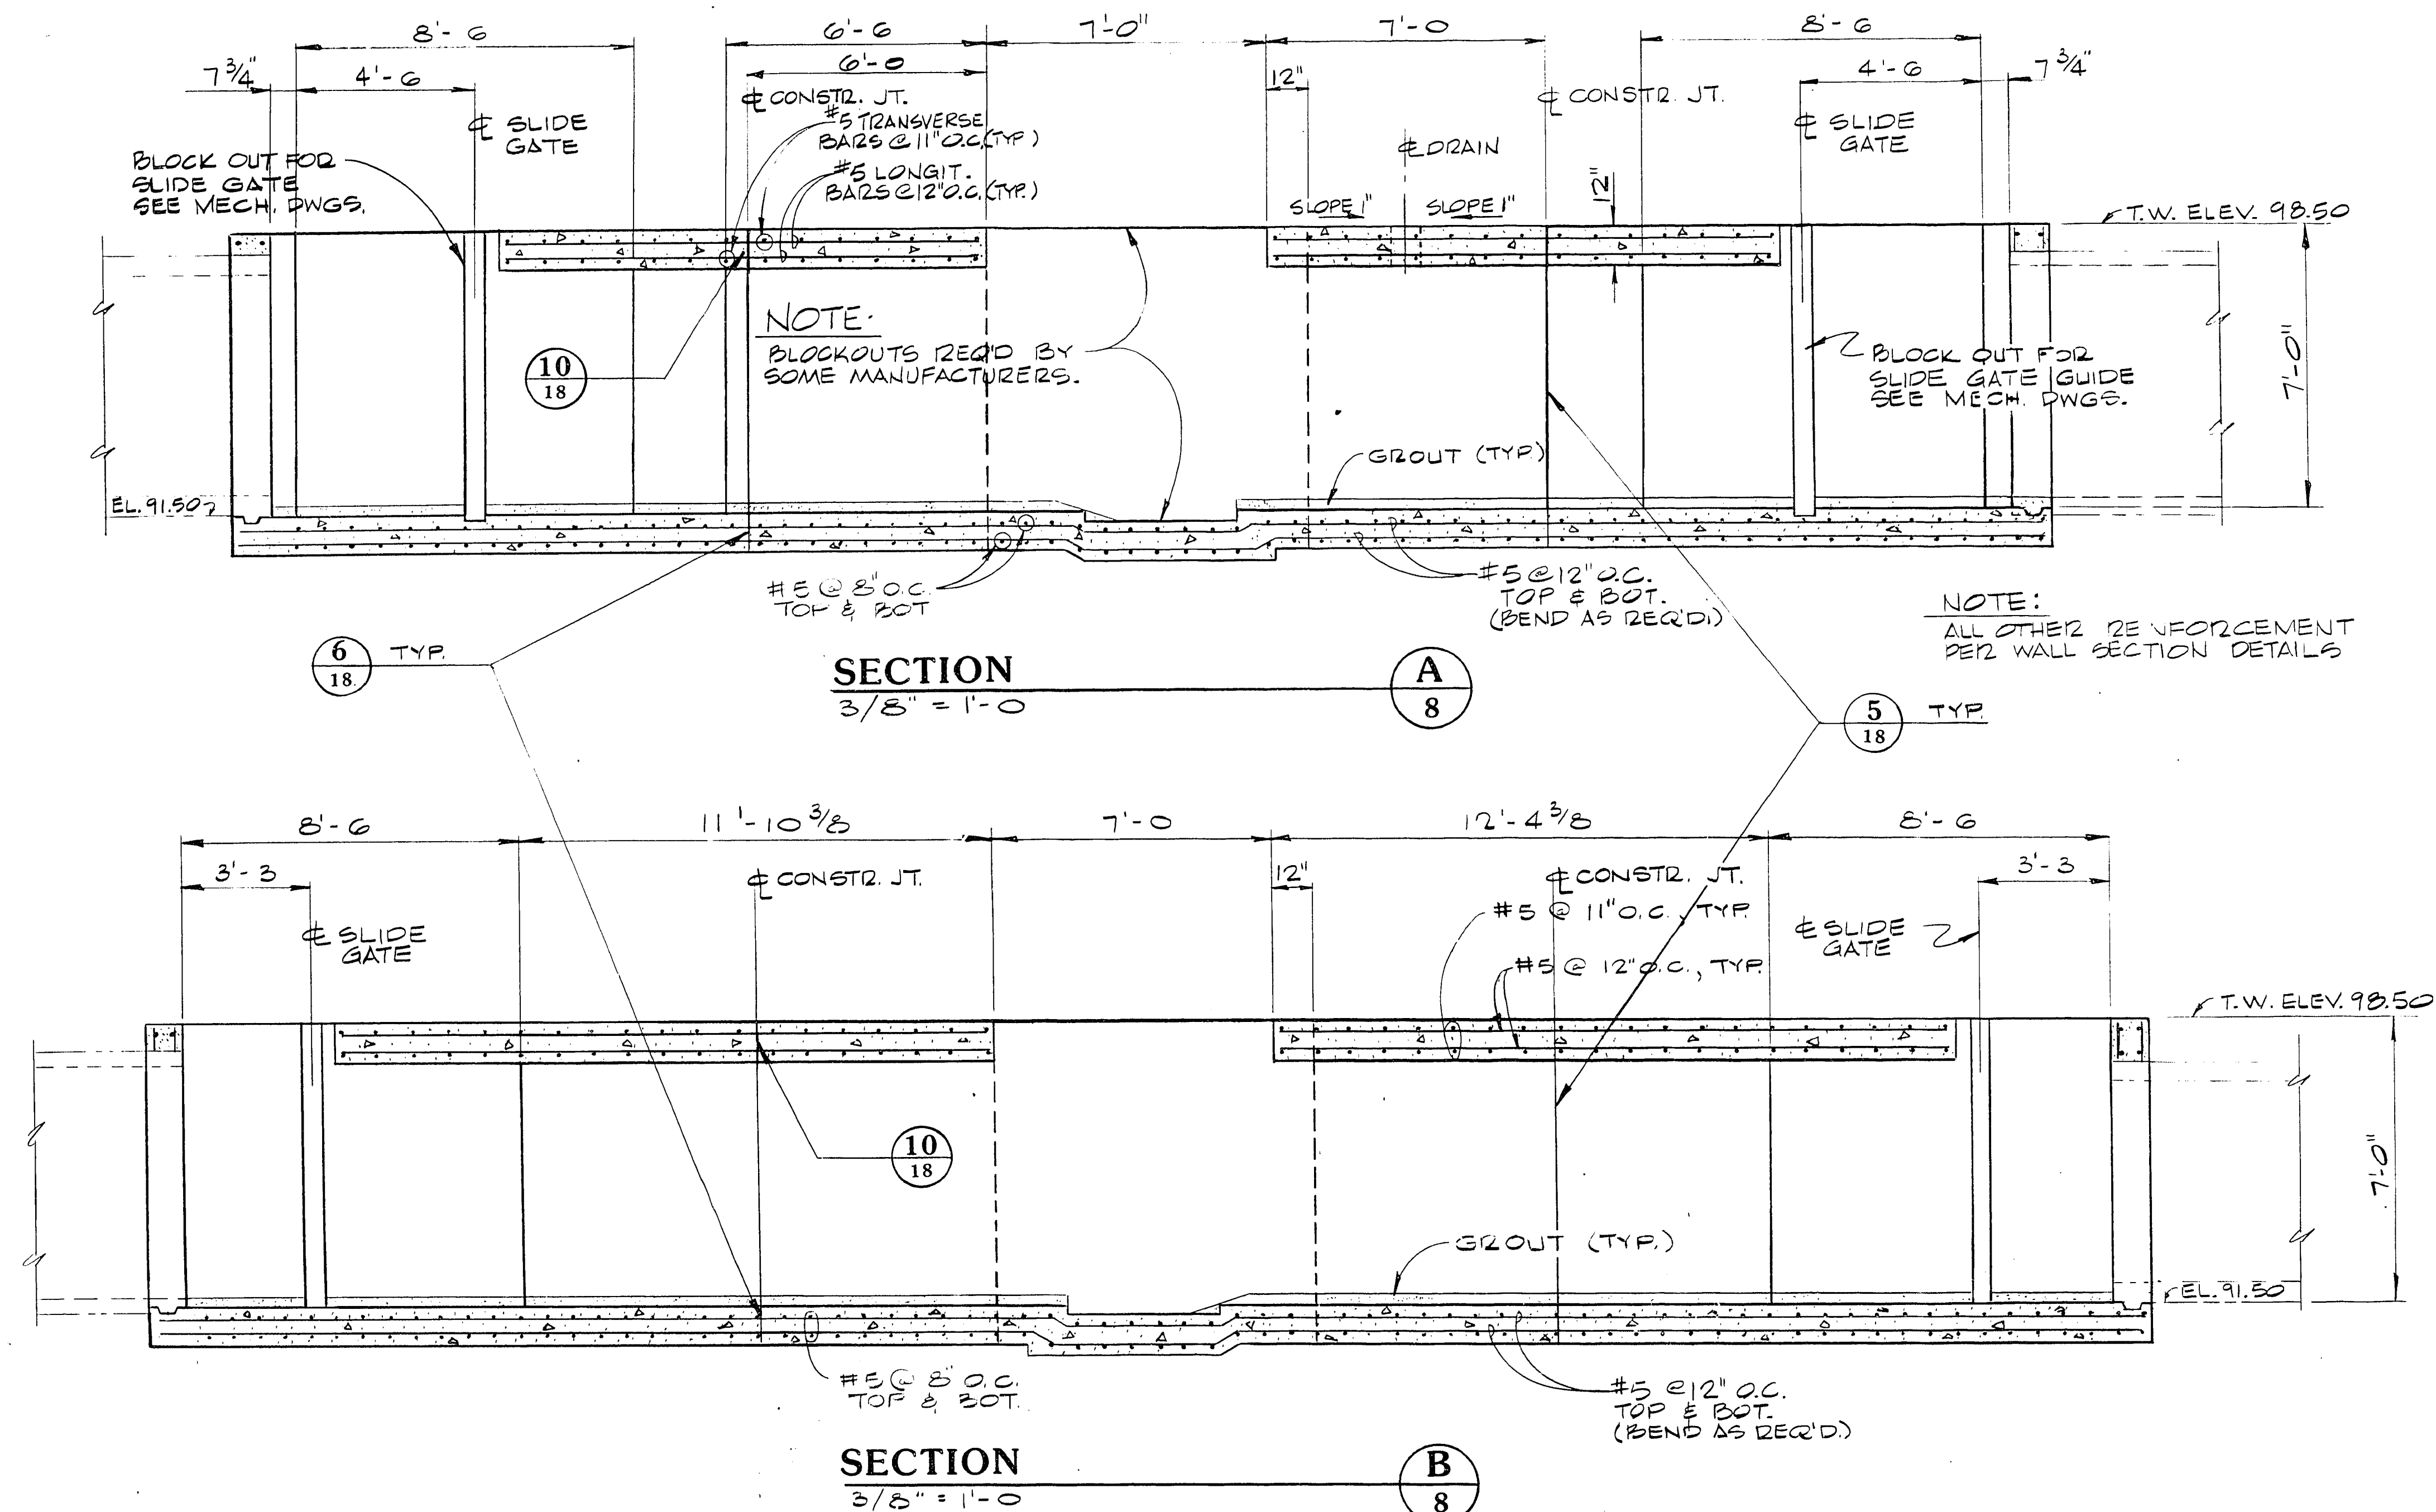

CULP/WESNER/CULP
CAMERON PARK, CALIFORNIA

CAMERON PARK, CALIFORNIA

CAMERON PARK, CALIFORNIA
SANTA ANA, CALIFORNIA DENVER, COLORADO

H D R
CWC-HDR, Inc.H D R
CWC-HDR, Inc.

Job No. 120-1941
Designed LRN
Drawn TDB
Checked JAY
Approved DAP
Date 7-88

Job No. 120-1941
Designed LRN
Drawn TDB
Checked JAY
Approved DAP
Date 7-88

Job No. 120-1941
Designed LRN
Drawn TDB
Checked JAY
Approved DAP
Date 7-88

Job No. 120-1941
Designed LRN
Drawn TDB
Checked JAY
Approved DAP
Date 7-88

Job No. 120-19-41
Designed LRN
Drawn TDB
Checked JAY
Approved DAP
Date 7-88

Job No. 120-19-41
Designed LRN
Drawn TDB
Checked JAY
Approved DAP
Date 7-88

[illegible]

G. C. WALLACE
Consulting Engineers, Inc.
355 South Rainbow Blvd. • Las Vegas, Nevada 89102 • 363-1000



CITY OF LAS VEGAS
WASTEWATER TREATMENT PLANT
NEW EAR SCREEN FACILITY AND
PLANT NO. 1 GRIT BASIN RENOVATION

**BAR SCREENS -
STRUCTURAL SECTIONS**

Sheet

9

311.20