




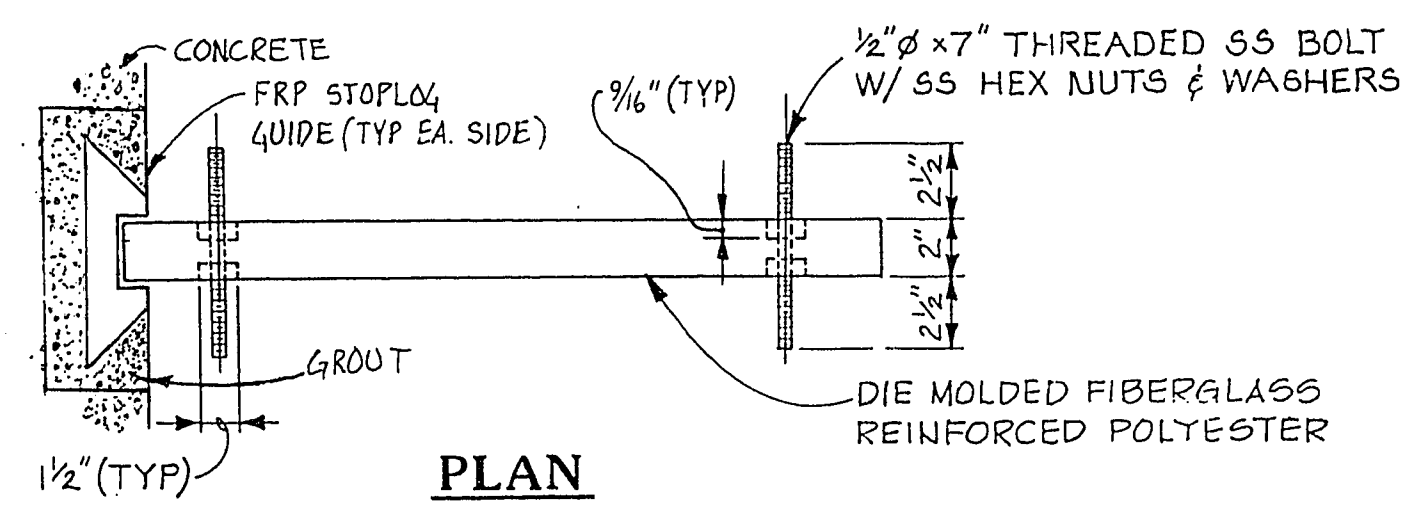

PLAN

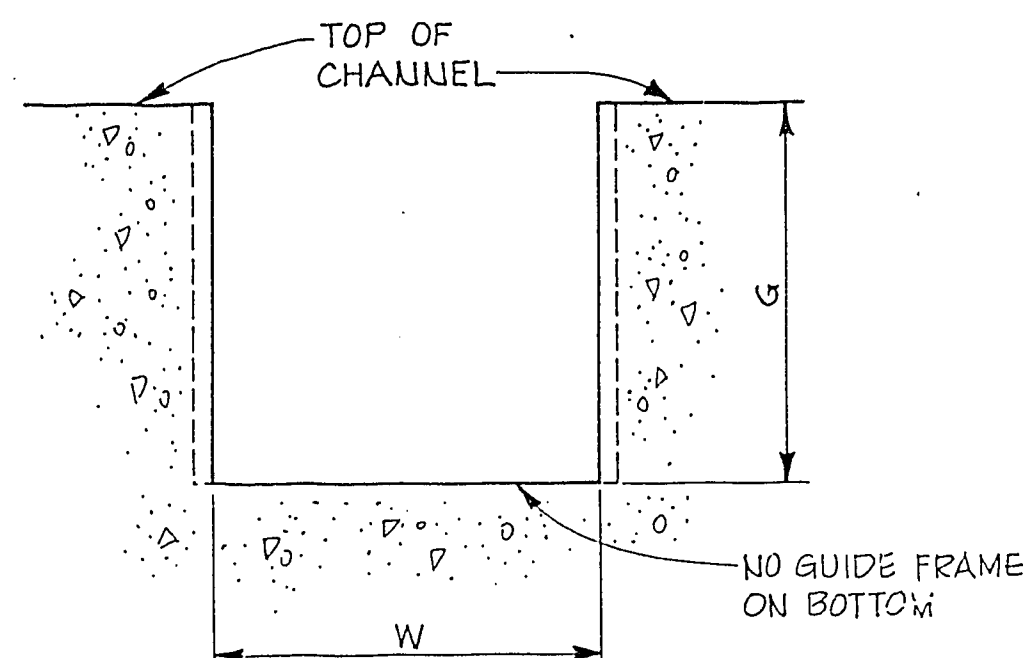

GUIDE ELEVATION (TYP)

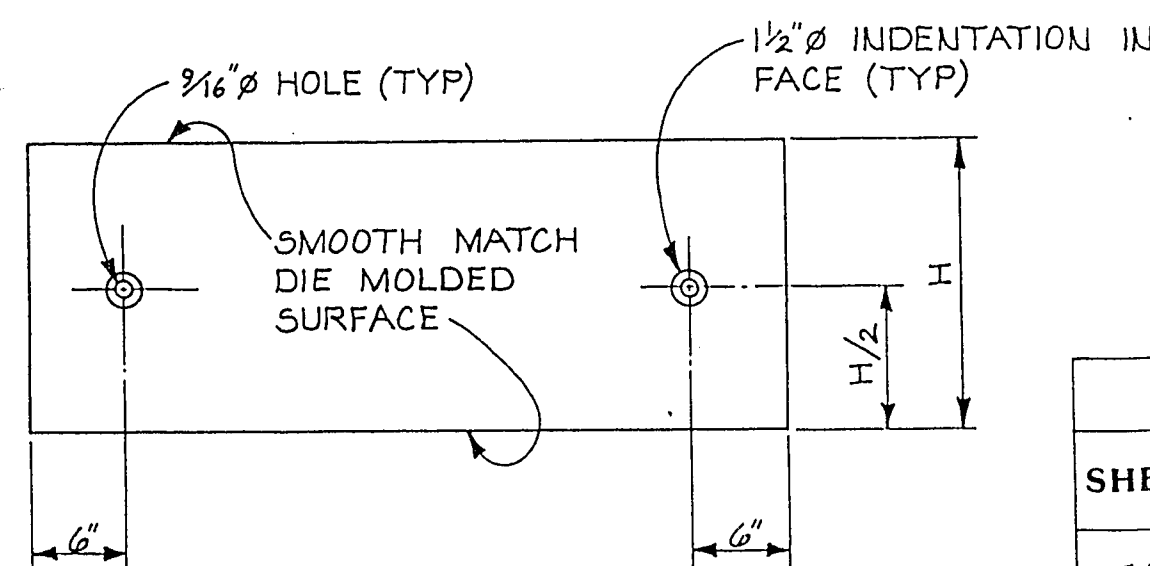


ELEVATION

STOP LOG & GUIDE DETAILS


NTS

1
10

STOP LOG SCHEDULE						
SHEET	LOCATION NO.	LOG		GUIDE FRAME		LOCATION
		QTY.	H	QTY.	G	
10	SL-1	4	4"	4	9'-4 1/2"	INFLUENT SEWER JUNCTION BOX
		2	12"	2	6'-4"	

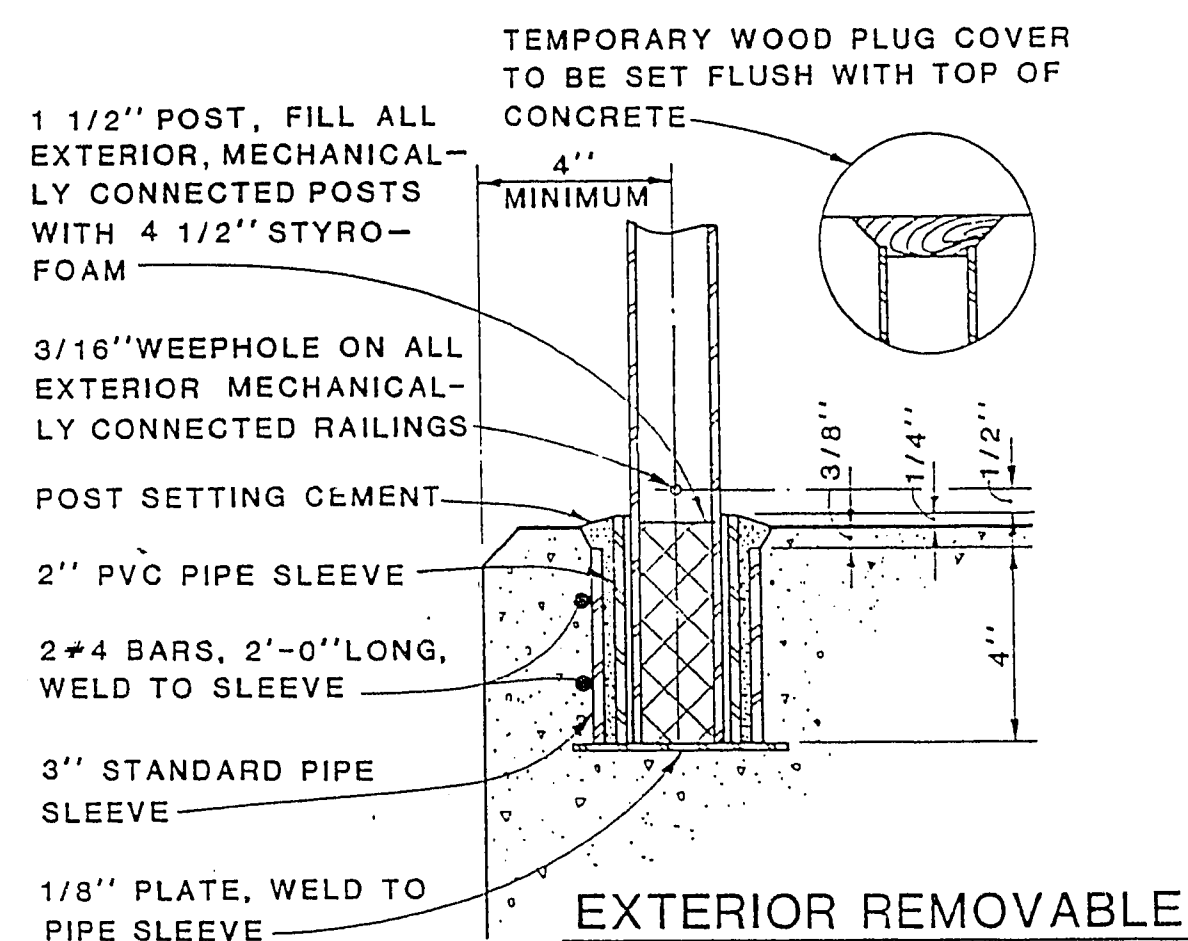


EXTERIOR REMOVABLE

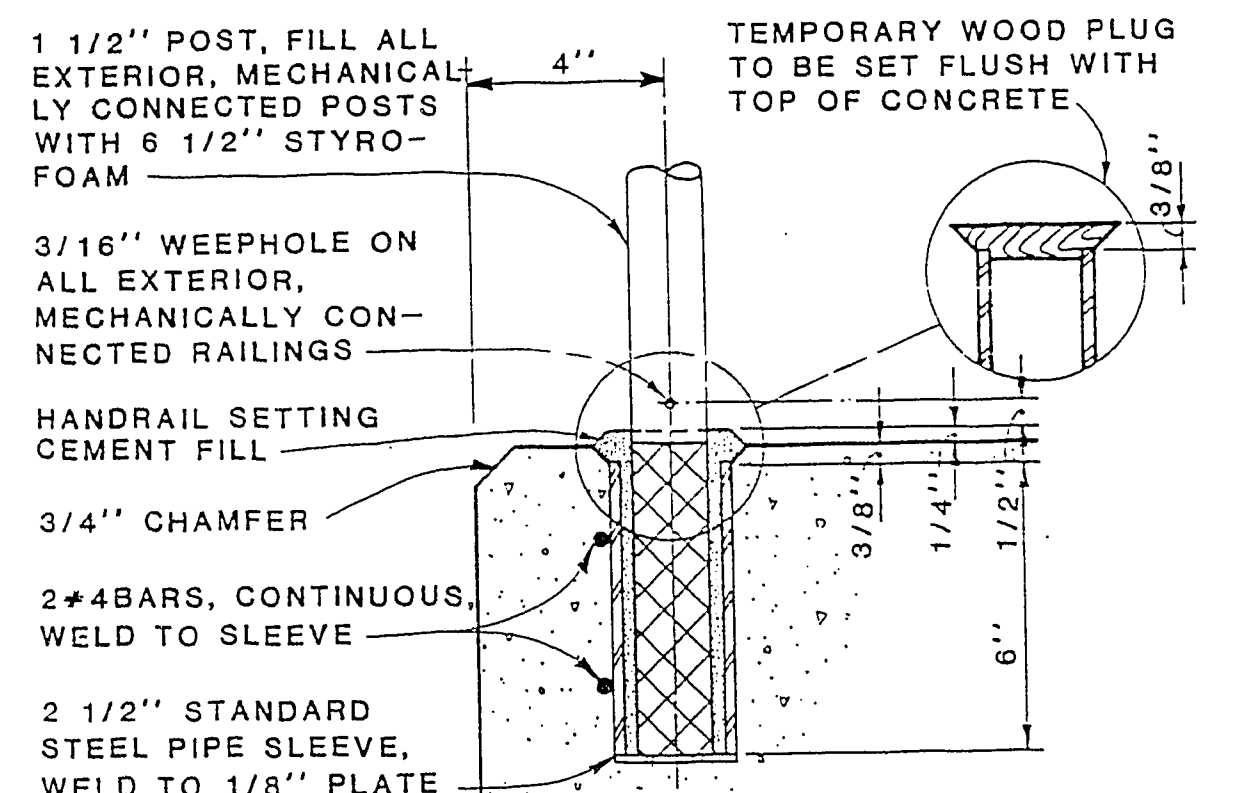

EXTERIOR STATIONARY

HANDRAIL POST SETTING DETAIL

NTS

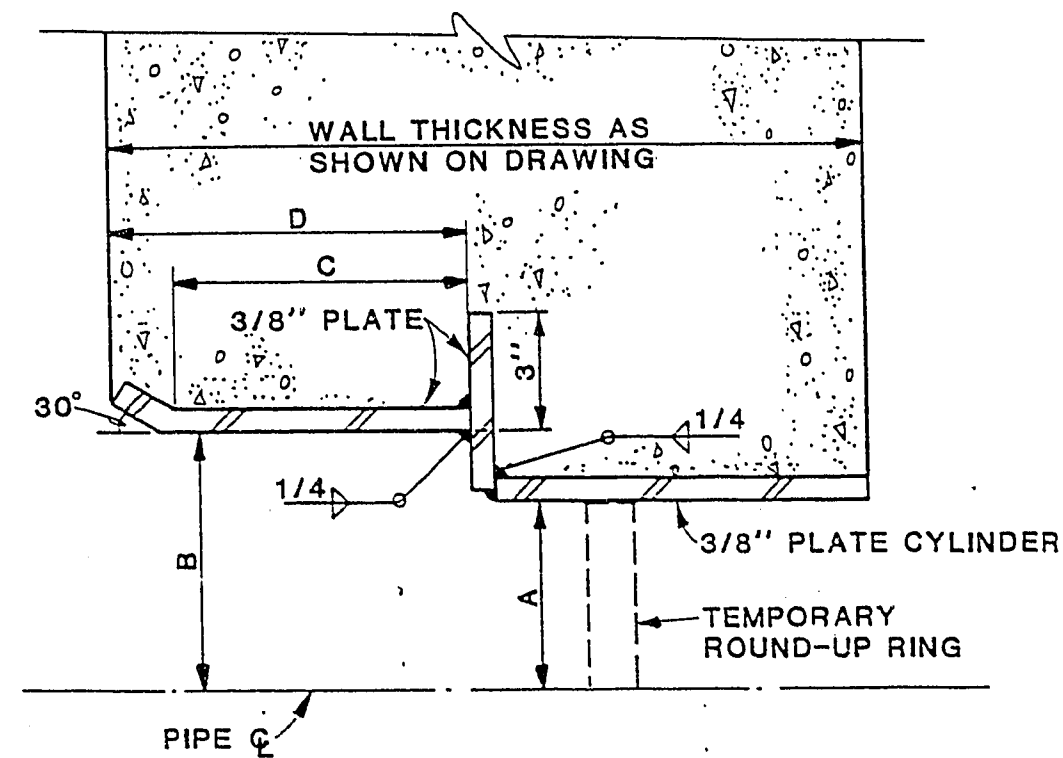

RCP WALL BELL DETAIL


NTS

DIMENSIONS IN INCHES		
RCP I.D.	A	B, C & D
42	21	
54	27	THESE DIMENSIONS TO BE VERIFIED WITH RCP MANUFACTURER
60	30	
69	34.5	
72	36	

- NOTES:
1. STEEL MEETS OR EXCEEDS ASTM A283 GRADE D.
 2. DRILL 1 1/4" AIR VENT HOLES NO MORE THAN 2' APART ON WALL BELL CIRCUMFERENCE. FORCE GROUT INTO AIR VENT HOLES.
 3. ROUND-UP RING OR PIPE MUST BE IN PLACE PRIOR TO WALL CONCRETE POUR.
 4. SANDBLAST WALL BELL AFTER FINAL WELD, PAINT WITH TWO COATS OF COAL TAR EPOXY.
 5. DIMENSION D TO BE NO GREATER THAN 6 1/2"


SLIDE GATE SCHEDULE										
GATE NO.	NO. REQ'D	SIZE (A'x B')	MATERIAL TYPE	FRAME TYPE	HOIST TYPE	LOCATION	SHEET	REMARKS	WALL HT.	MAX SEATING HEAD
SLG-1	2	6'-0" x 5'-0"	ALUMINUM	EMBEDDED	SELF-CONTAINED W/HANDWHEEL	HEADWORKS BAR SCREENS	6	FLUSH BOTTOM	4'-6" ±	2'-6"
SLG-2	2	5'-0" x 5'-0"	ALUMINUM	EMBEDDED	SELF-CONTAINED W/HANDWHEEL	HEADWORKS BAR SCREENS	6	FLUSH BOTTOM	4'-6" ±	2'-6"
SLG-3	2	5'-0" x 5'-0"	ALUMINUM	FLAT BACK	SELF-CONTAINED WITH CRANK	JUNCTION BOX AT INF SEWER	10	FLUSH BOTTOM	6'-10" ±	2'-6"
SLG-4	1	5'-6" x 5'-6"	ALUMINUM	FLAT BACK	SELF-CONTAINED WITH CRANK	JUNCTION BOX AT INF SEWER	10	FLUSH BOTTOM	5'-10" ±	3'-0"
SLG-5	1	4'-9" x 5'-0"	ALUMINUM	FLAT BACK	SELF-CONTAINED W/CRANK	JUNCTION BOX AT INF SEWER	10	FLUSH BOTTOM	6'-3" ±	2'-6"
SLG-6	2	6'-0" x 5'-0"	ALUMINUM	EMBEDDED	SELF-CONTAINED W/HANDWHEEL	HEADWORKS BAR SCREENS	6	FLUSH BOTTOM	4'-6" ±	2'-6"
SLG-7	2	5'-0" x 5'-0"	ALUMINUM	EMBEDDED	SELF-CONTAINED W/HANDWHEEL	HEADWORKS BAR SCREENS	6	FLUSH BOTTOM	4'-6" ±	2'-6"

- NOTES:
1. SLG-4 SLIDE GATE
 2. ALL SLIDE GATES ARE RISING STEM TYPE.

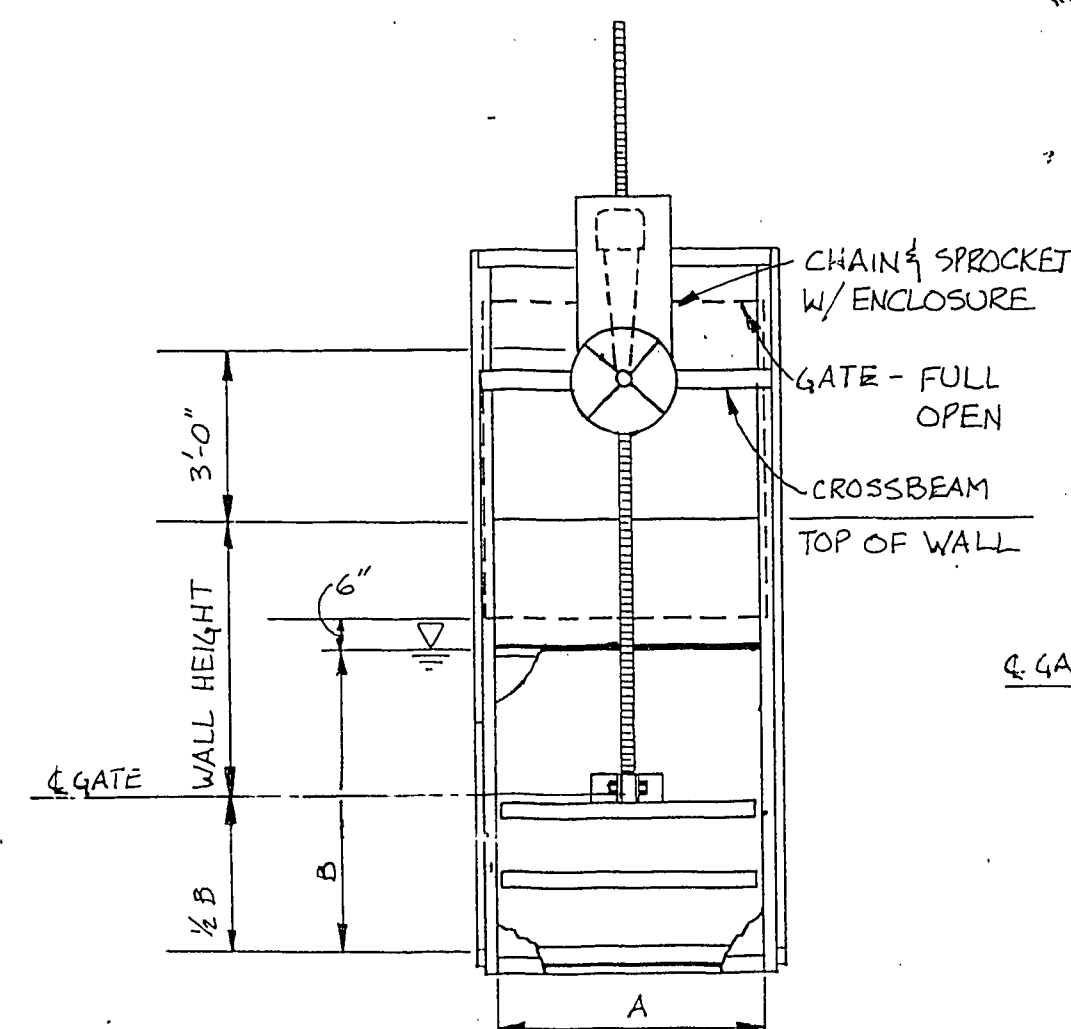


HANDWHEEL OPERATOR

NTS

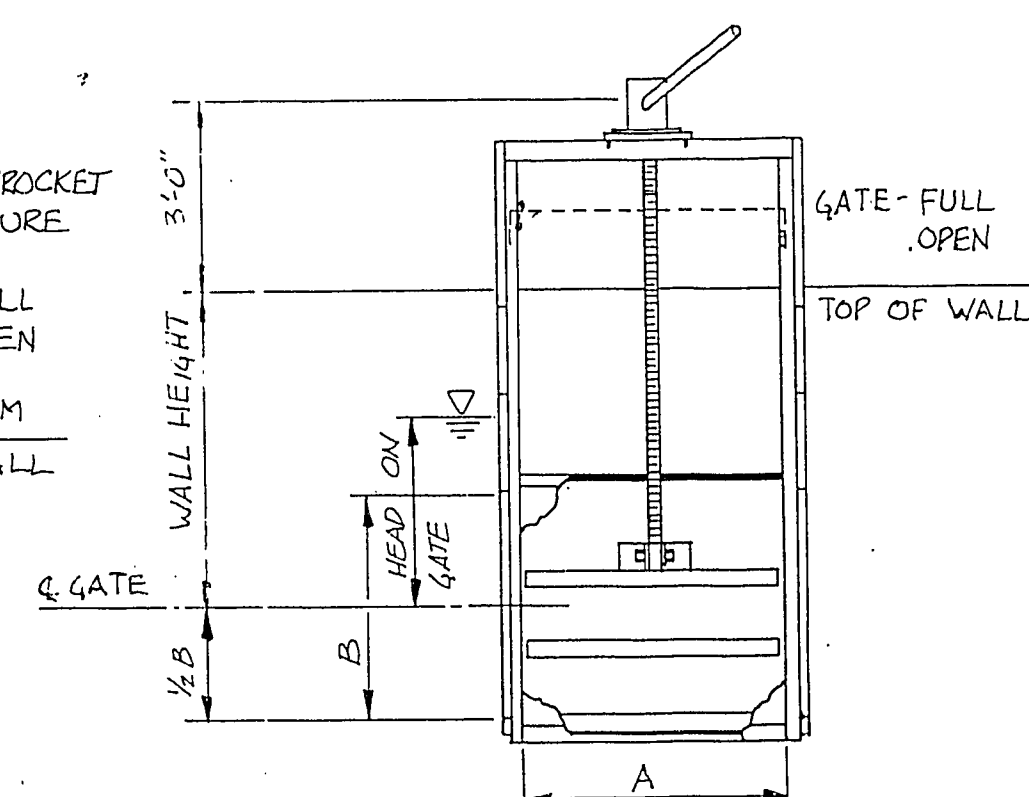


CRANK OPERATOR

NTS

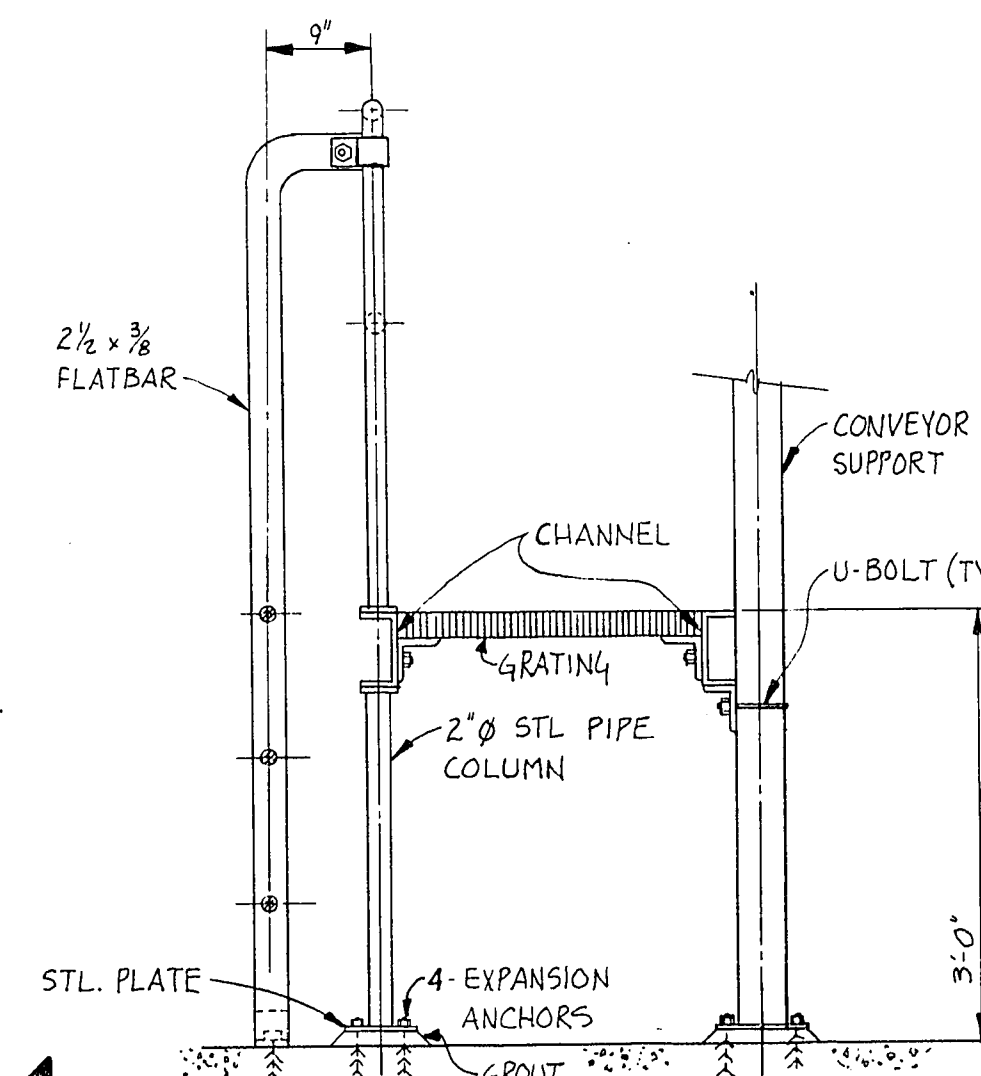


SECTION A

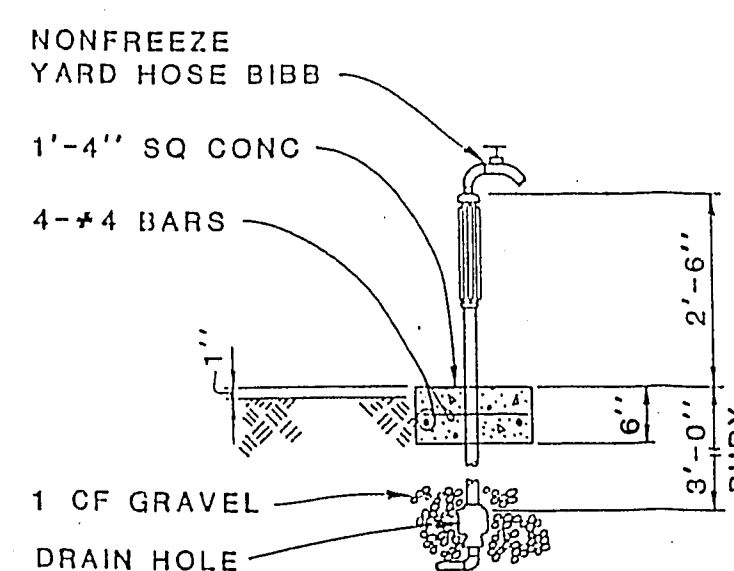


HOSE BIBB DETAIL

NTS

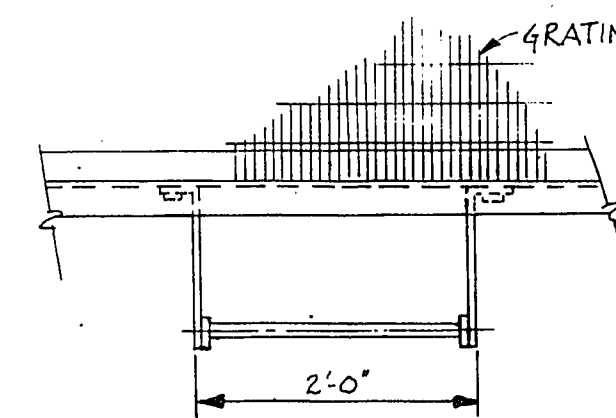

PLAN 1

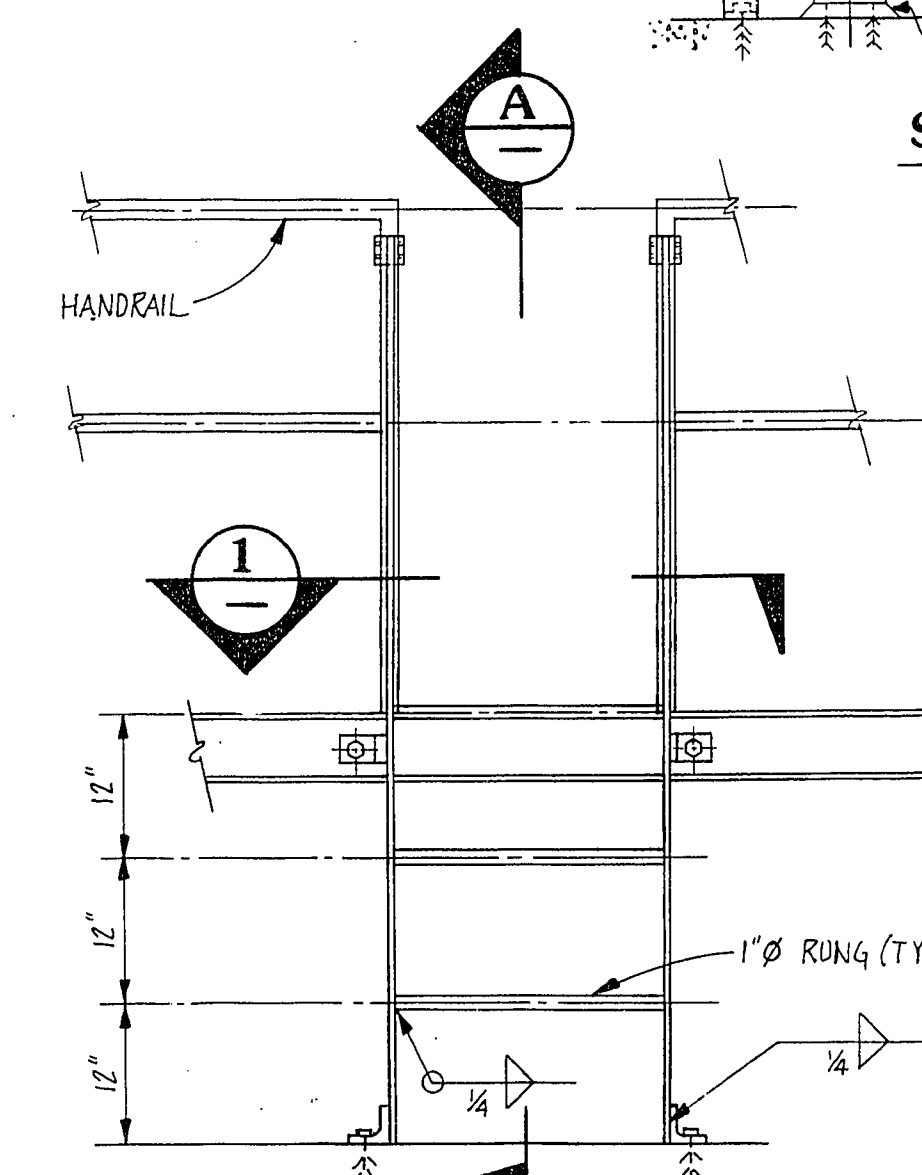

ELEVATION

LADDER DETAIL

3/4" x 1'-0"