


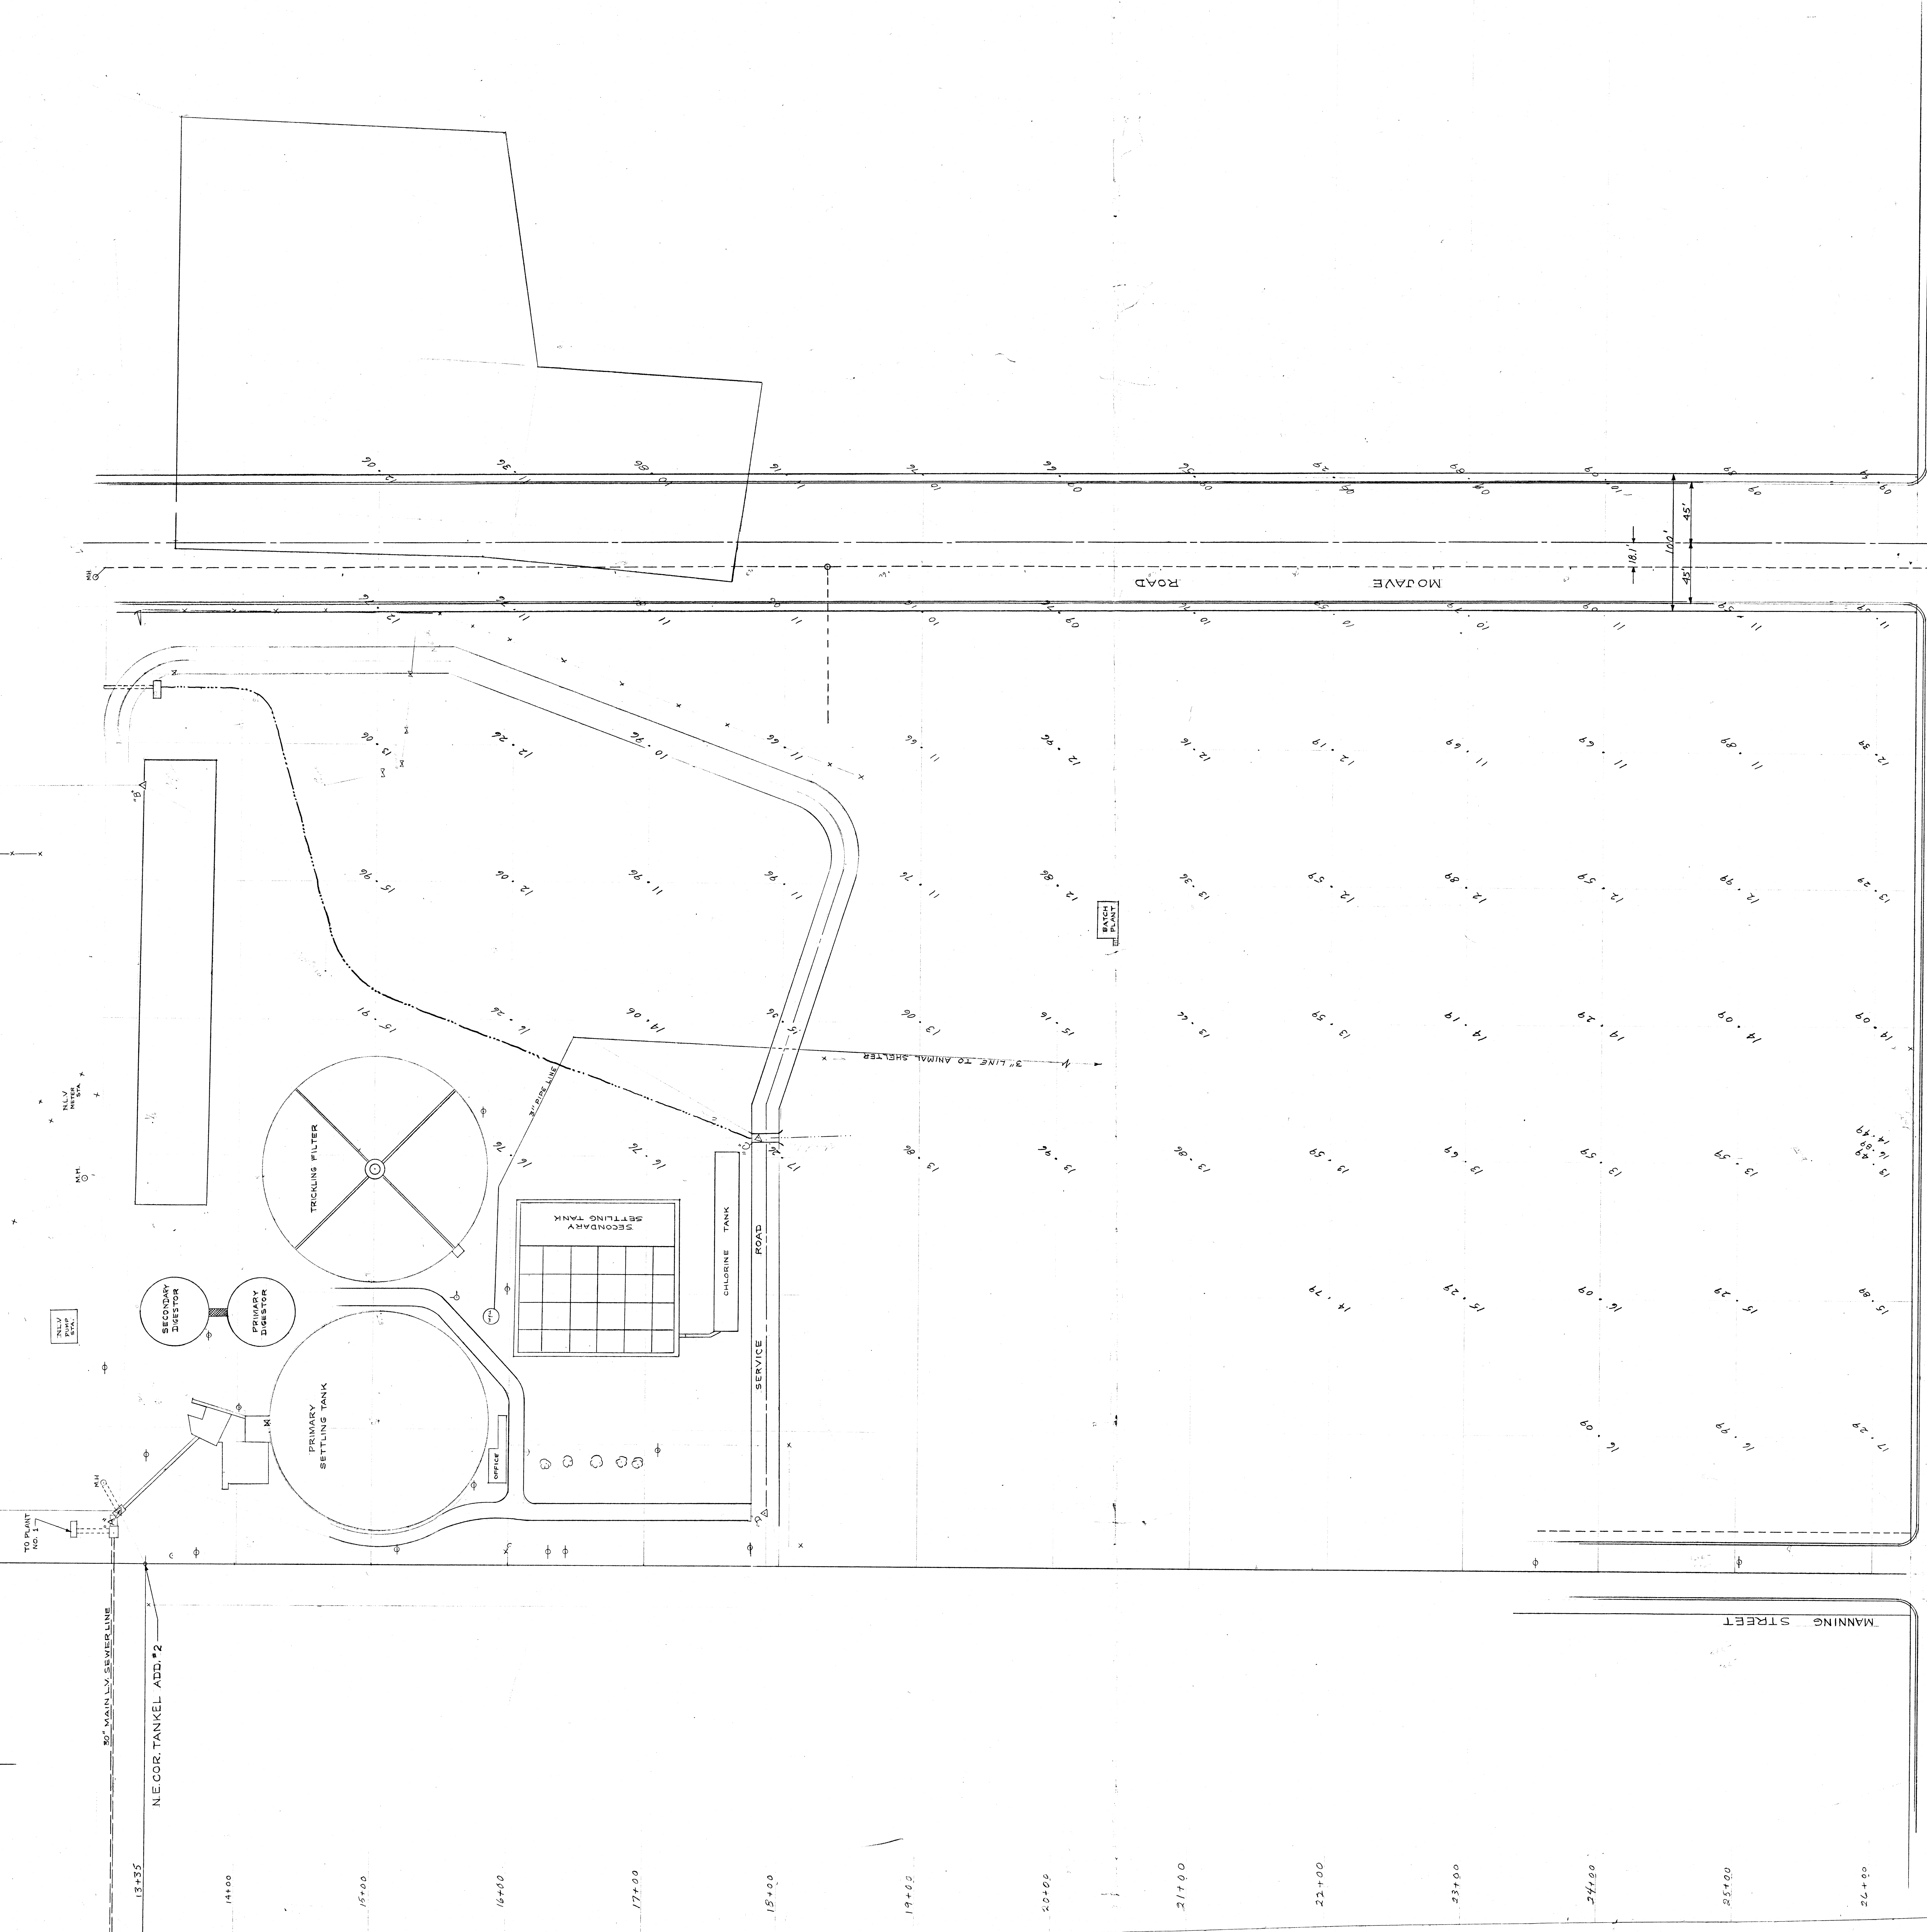

SCALE - 1" = 40'
F.B. 59-2X

311.1-V1A
507.3.187

9-1-50 311.1-V1A