



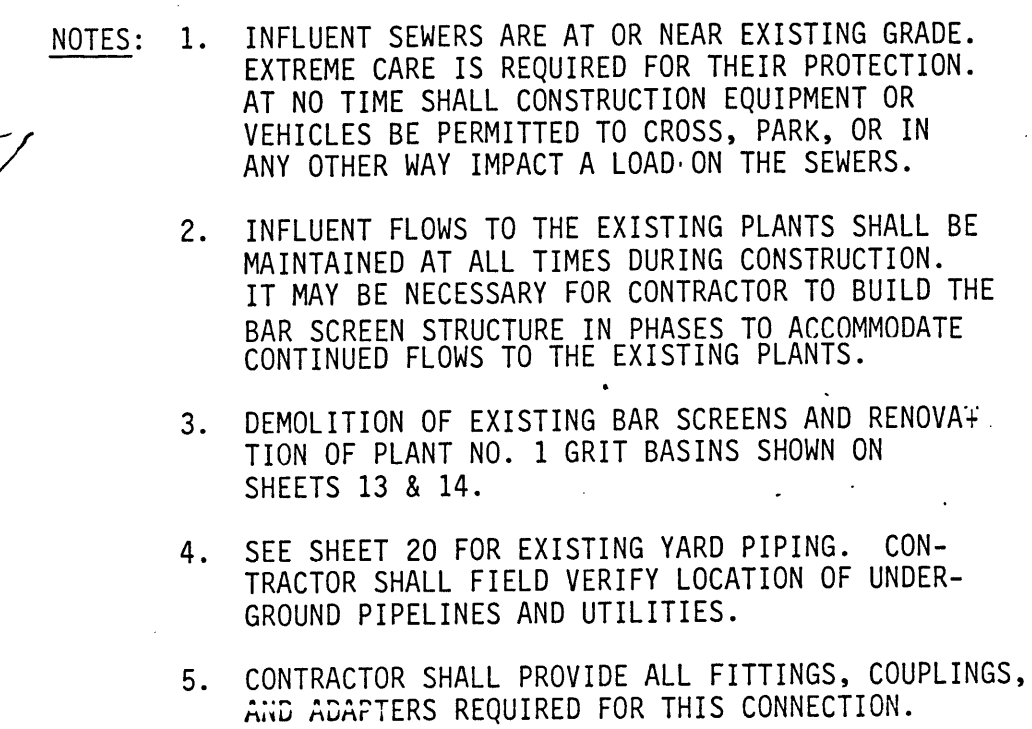

CULP•WESNER•CULP
CONSULTING ENGINEERS

CAMERON PARK, CA SANTA ANA, CA
DENVER, CO EDMONDS, WA

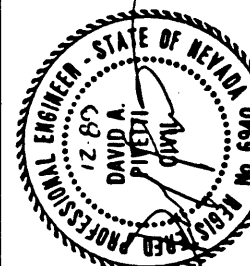

Job No. 120-19-41
Designed GPC
Drawn TDB
Checked JAY
Approved DAP

[illegible]

BAR IS ONE INC
ON ORIGINAL
DRAWING

City of Las Vegas

BAR SCREENS - SITE PLAN