



HRS, HRR AND NATURAL GAS SCHEMATIC

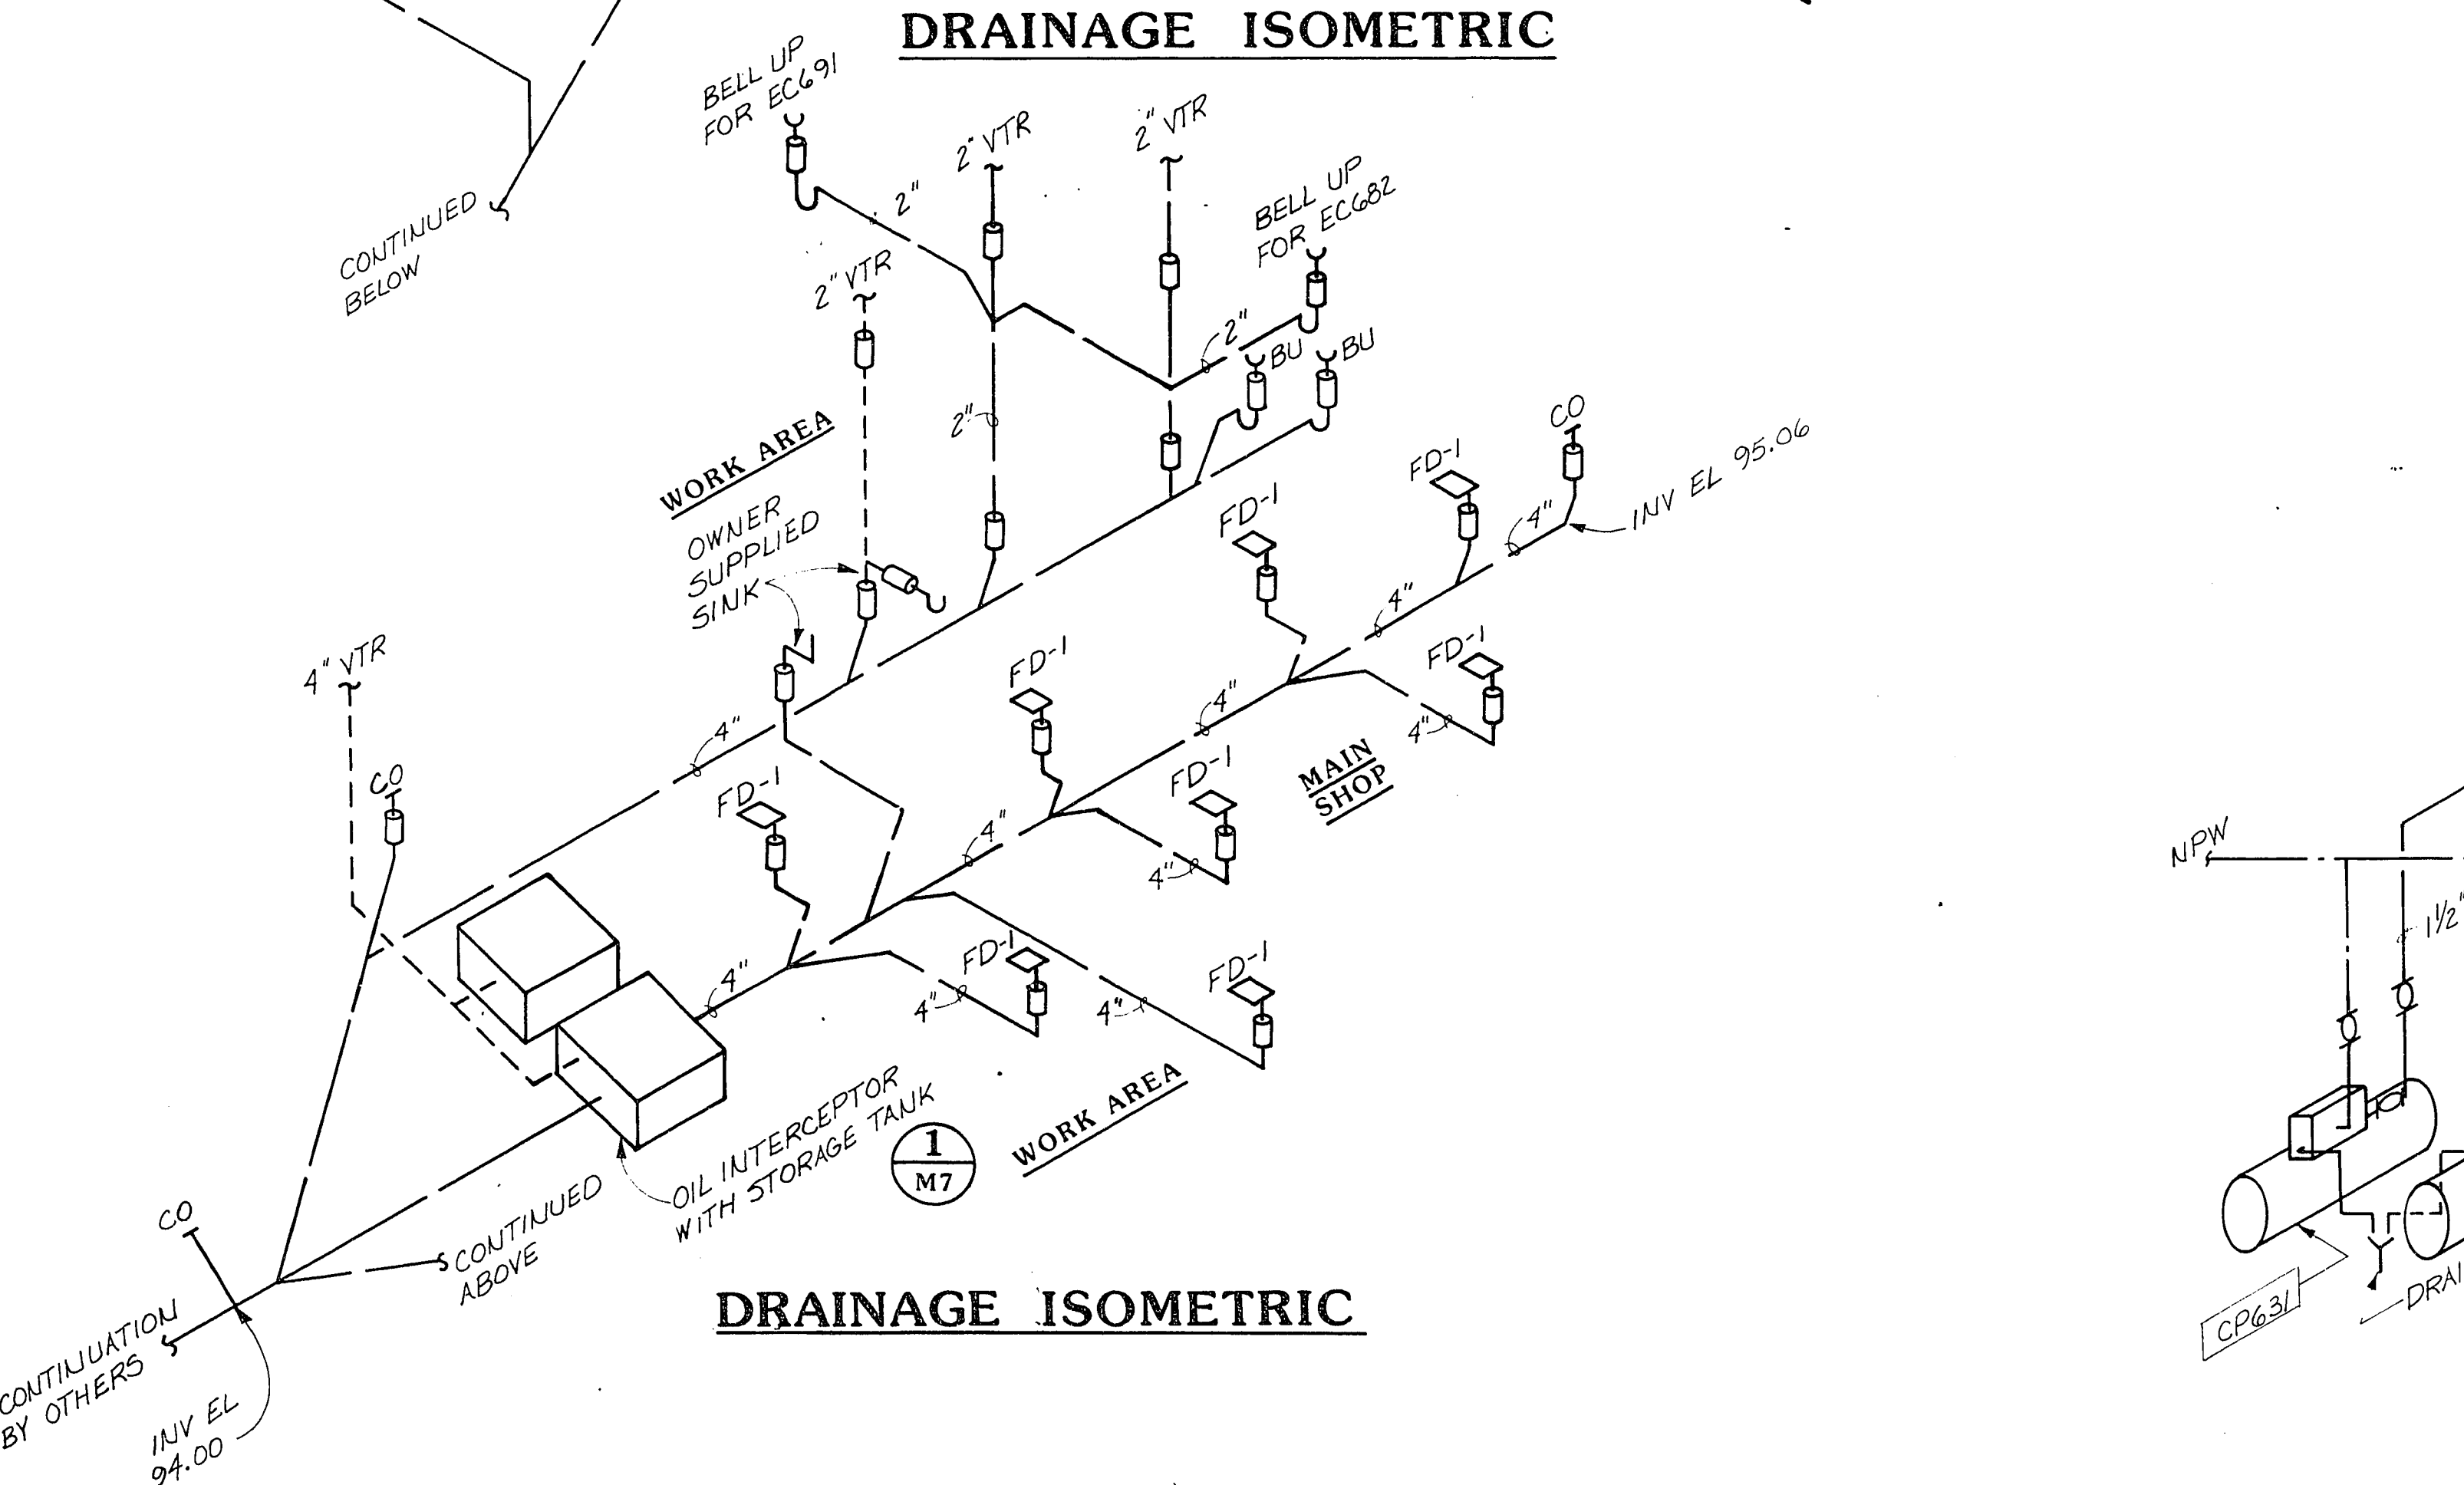

DRAINAGE ISOMETRIC

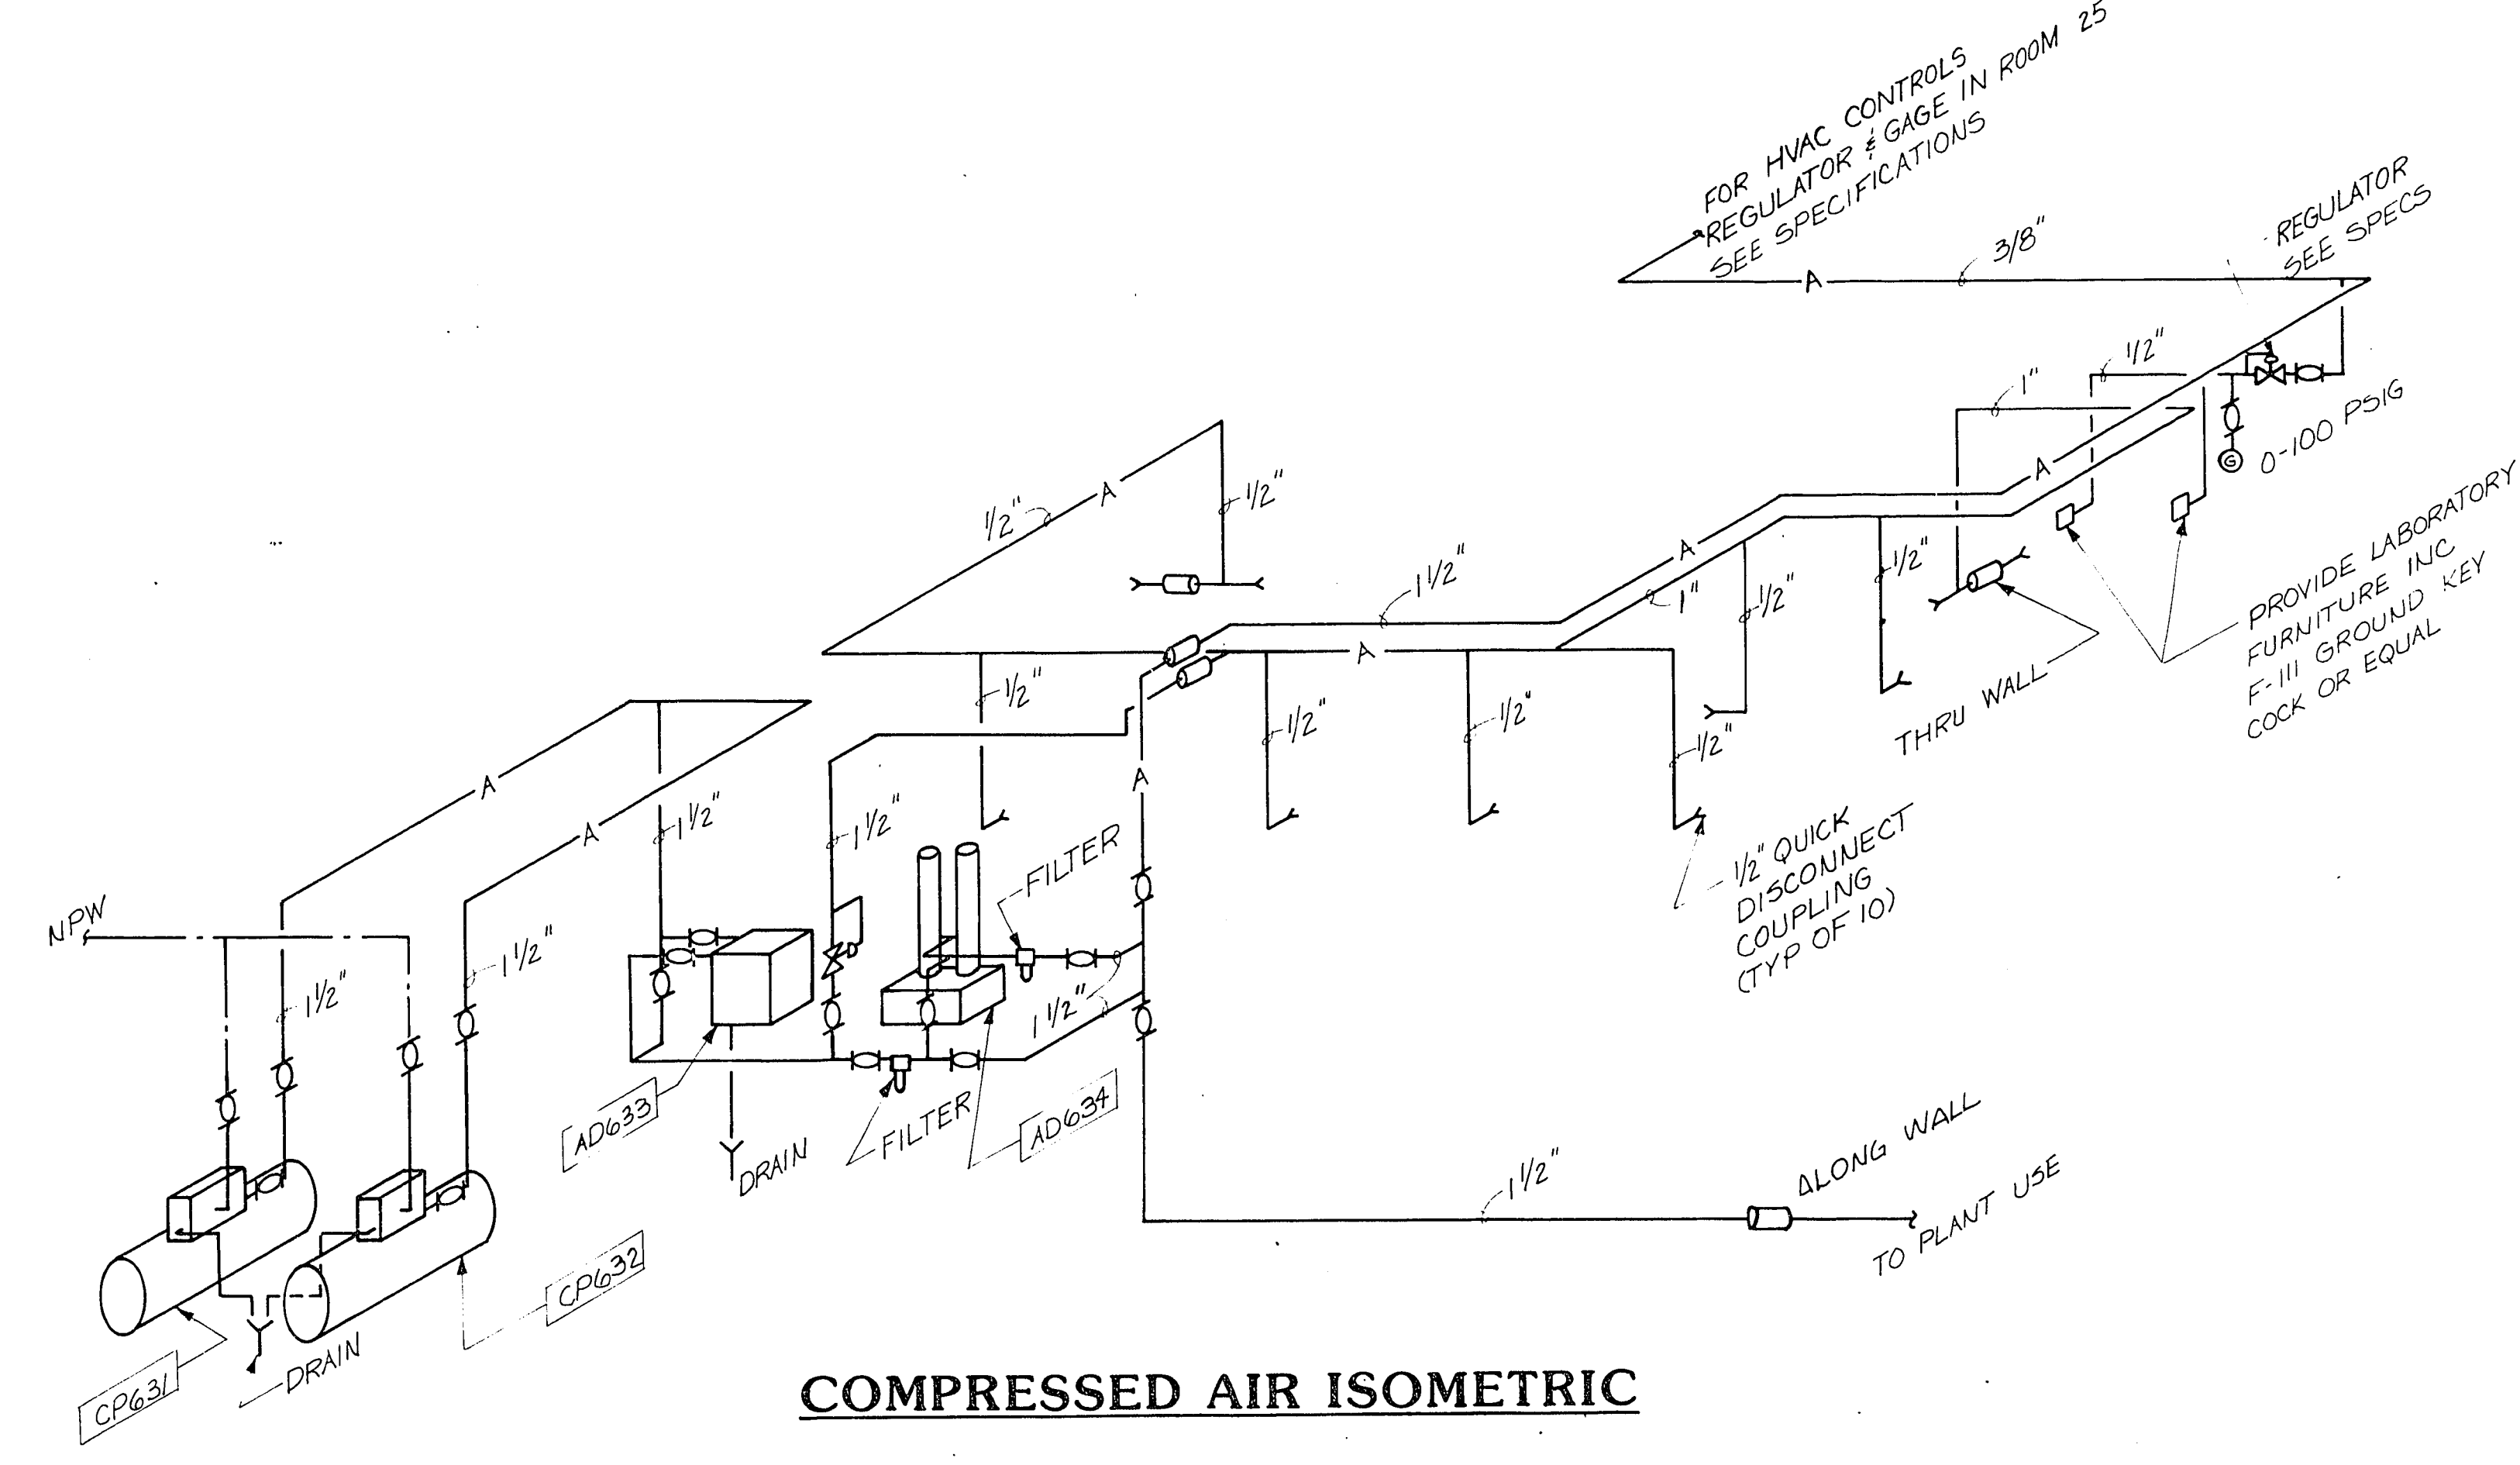

COMPRESSED AIR ISOMETRIC

CULP/WESNER/CULP
 CAMERON PARK, CALIFORNIA
 SANTA ANA, CALIFORNIA
 DENVER, COLORADO

REGISTERED PROFESSIONAL ENGINEER
 CIVIL ENGINEERING
 No. 6594

DESIGNED BY J. D. R.
DRAWN BY M. J. W.
CHECKED BY R. B. W.
APPROVED BY D. A. P.
DATE 12/24/89

Job No. 740.15
Designed J. D. R.
Drawn M. J. W.
Checked R. B. W.
Approved D. A. P.
Date 12/24/89

Rev	By	Description	Date
1	J. D. R.	ISSUED FOR PERMITS	12/24/89
2	J. D. R.	C.O. # 2 CORRECTED ACCORDING TO PERMITS	1/10/90

City of Las Vegas
WASTEWATER TREATMENT PLANT
 Maintenance & Storage Buildings
 Contract No. 5

MAINTENANCE BUILDING
PLUMBING ISOMETRICS

Sheet **43**
M-8
 of 57