


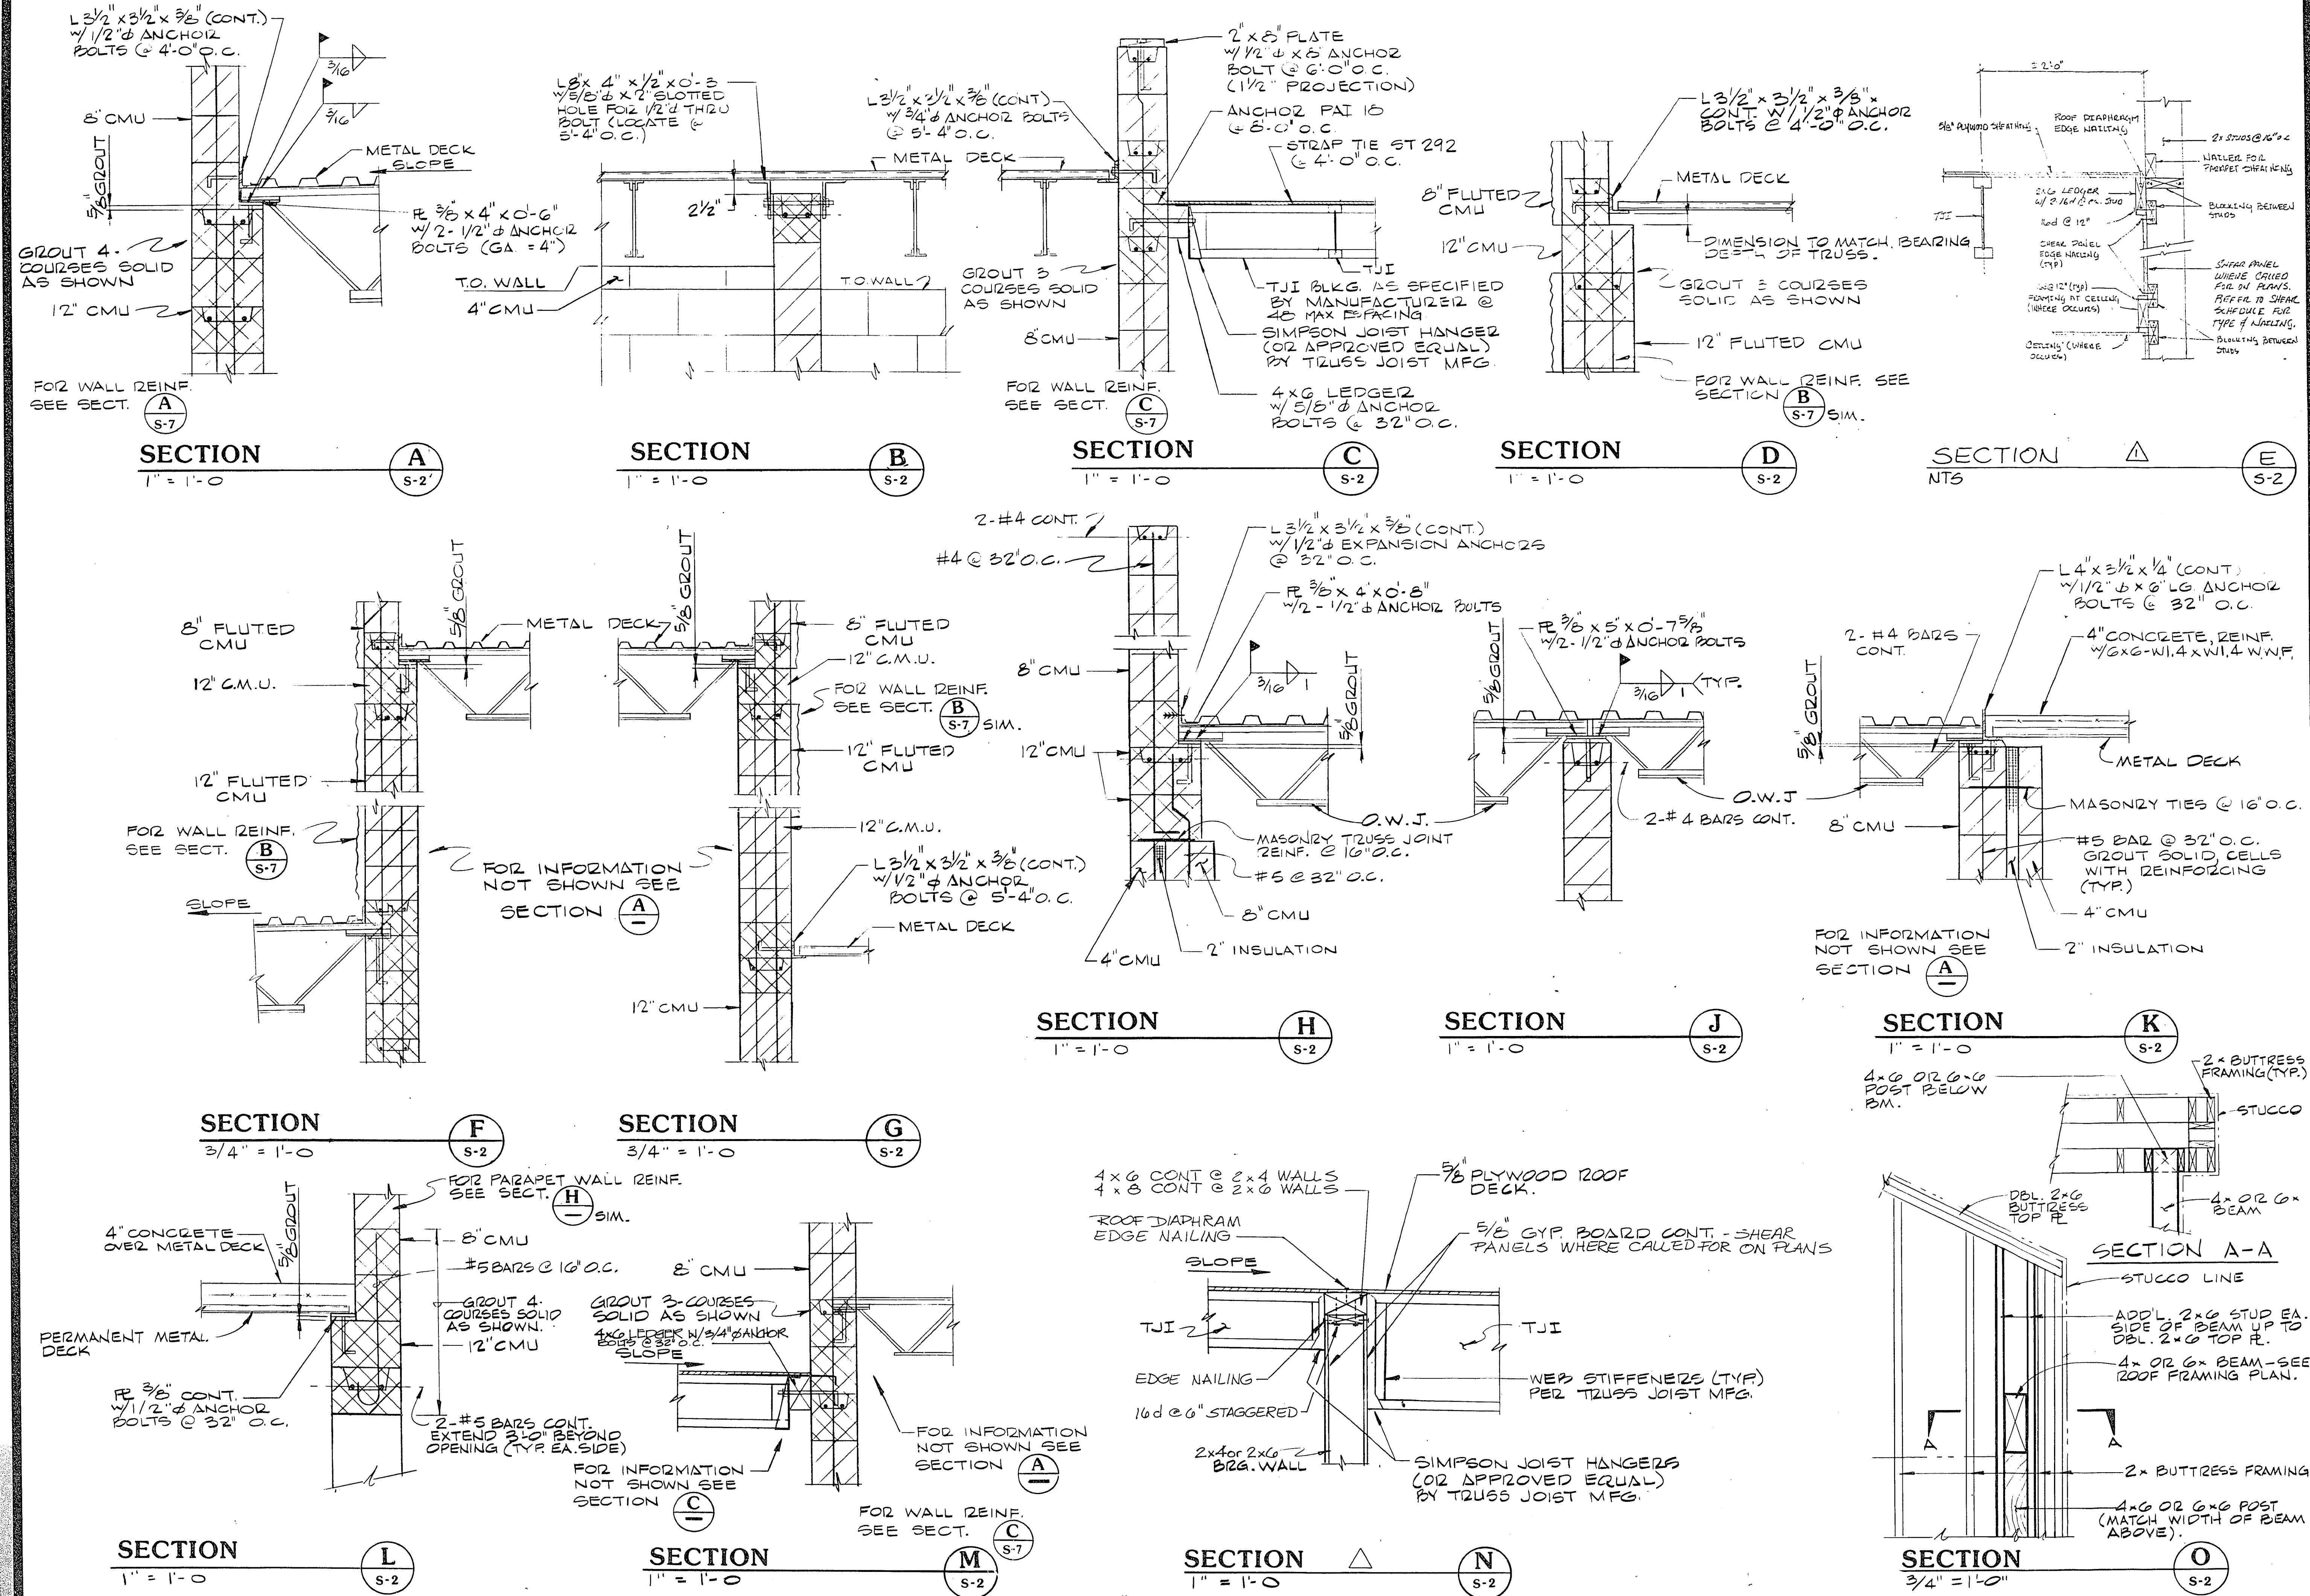

G.C. WALLACE
Consulting Engineers, Inc.
1000 South Main Street, Suite 100 • Las Vegas, Nevada 89102 • 702.251.1000

CITY OF LAS VEGAS
Wastewater Treatment Plant
Maintenance & Storage Buildings
Contract No. 5

Job No. 740.15
Designed: GCM
Drawn: GCM
Checked: [Signature]
Approved: [Signature]
Date: 1/18/93

Revised Description
No. By
Date

Sheet 28
3-4
of 57

7-1-10
3/1/25