
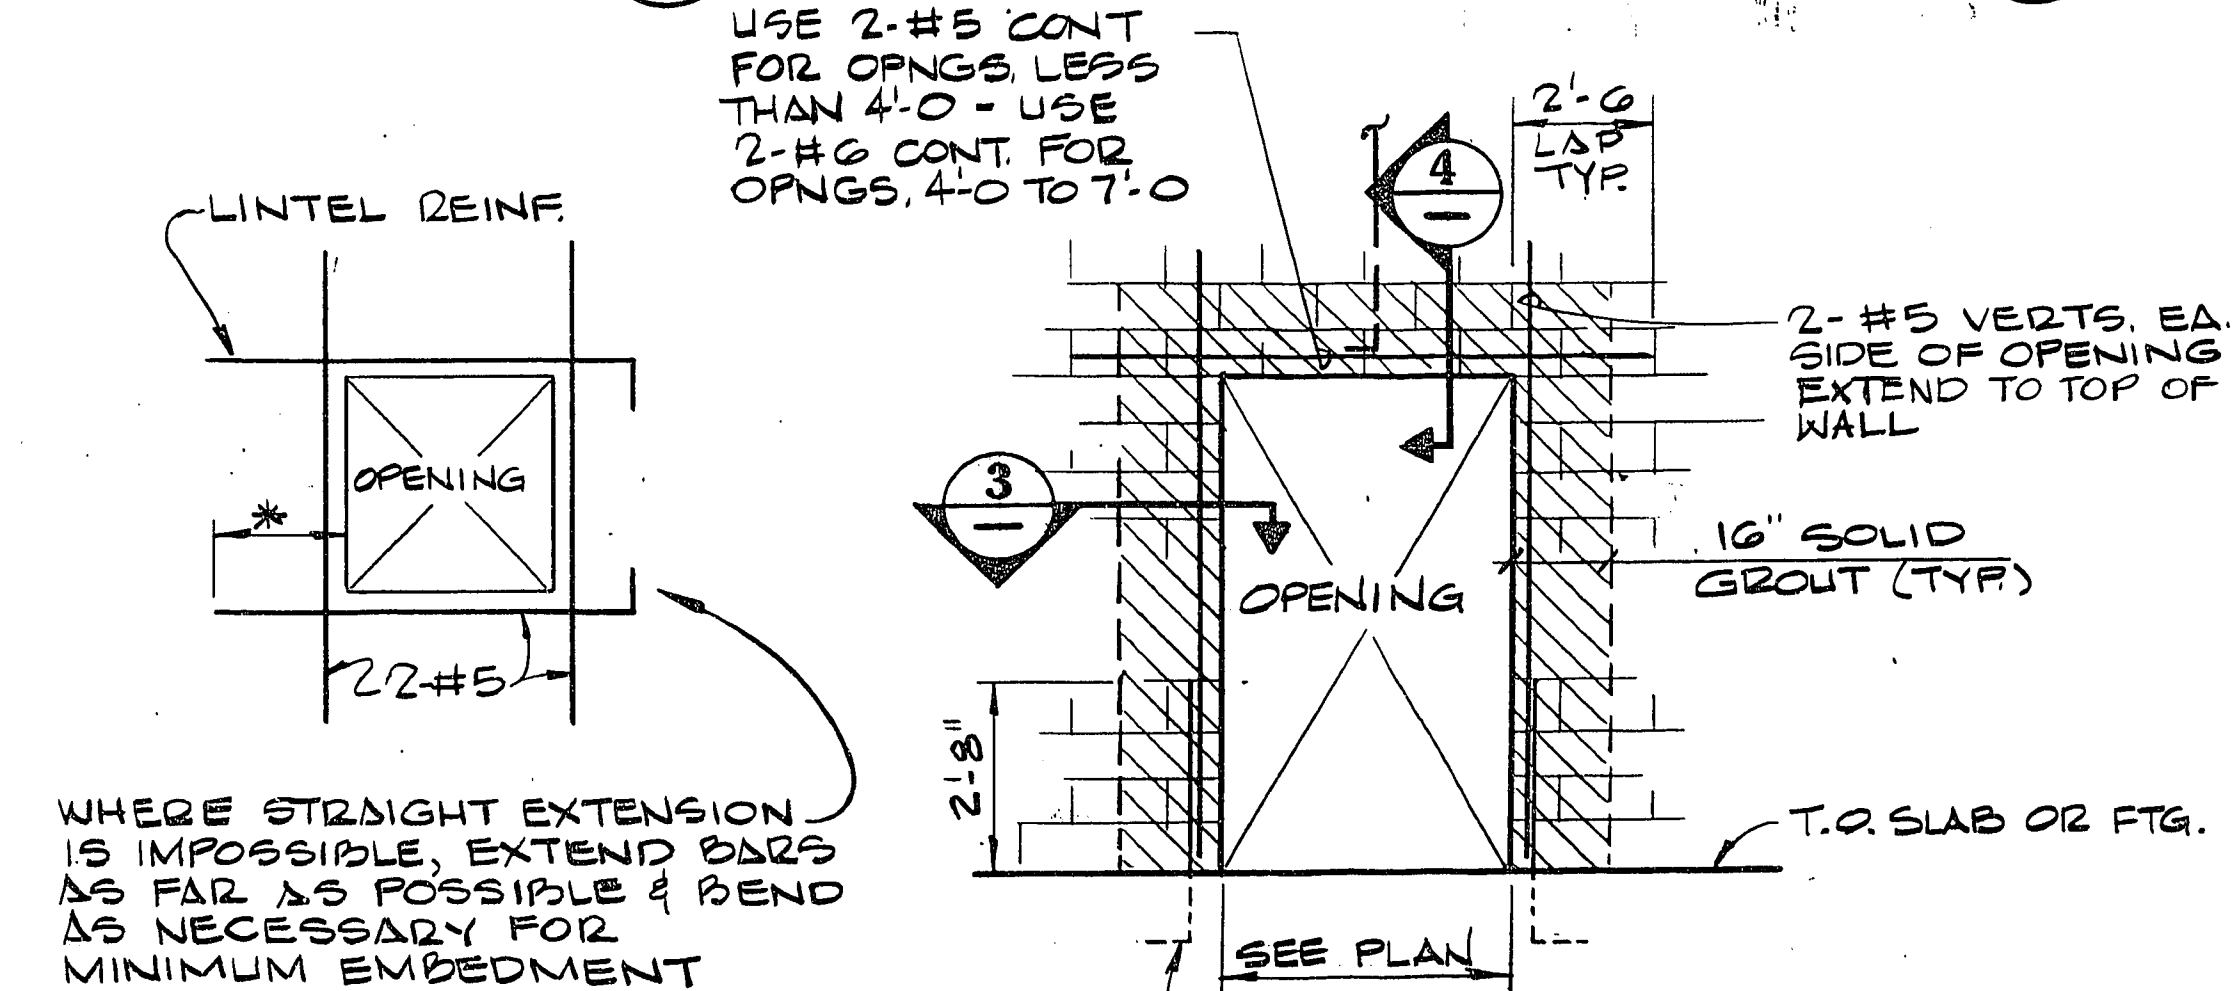
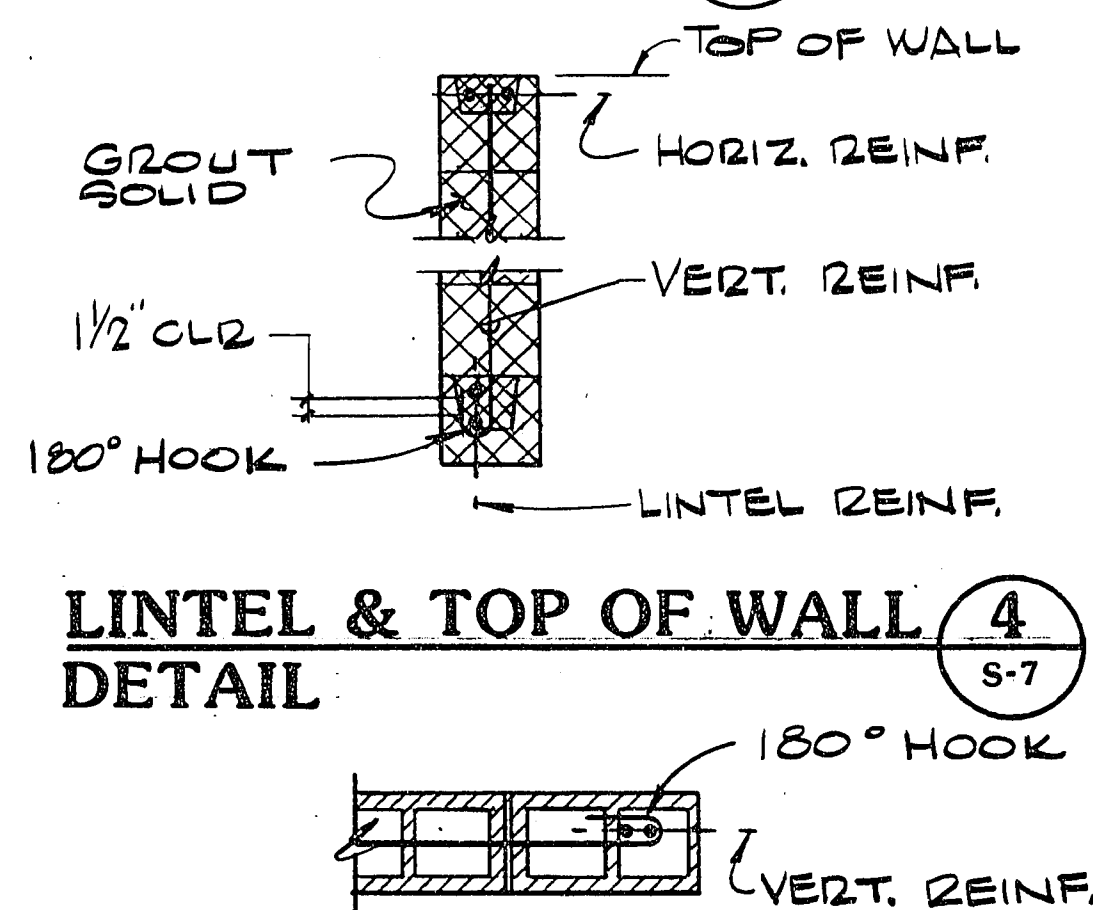
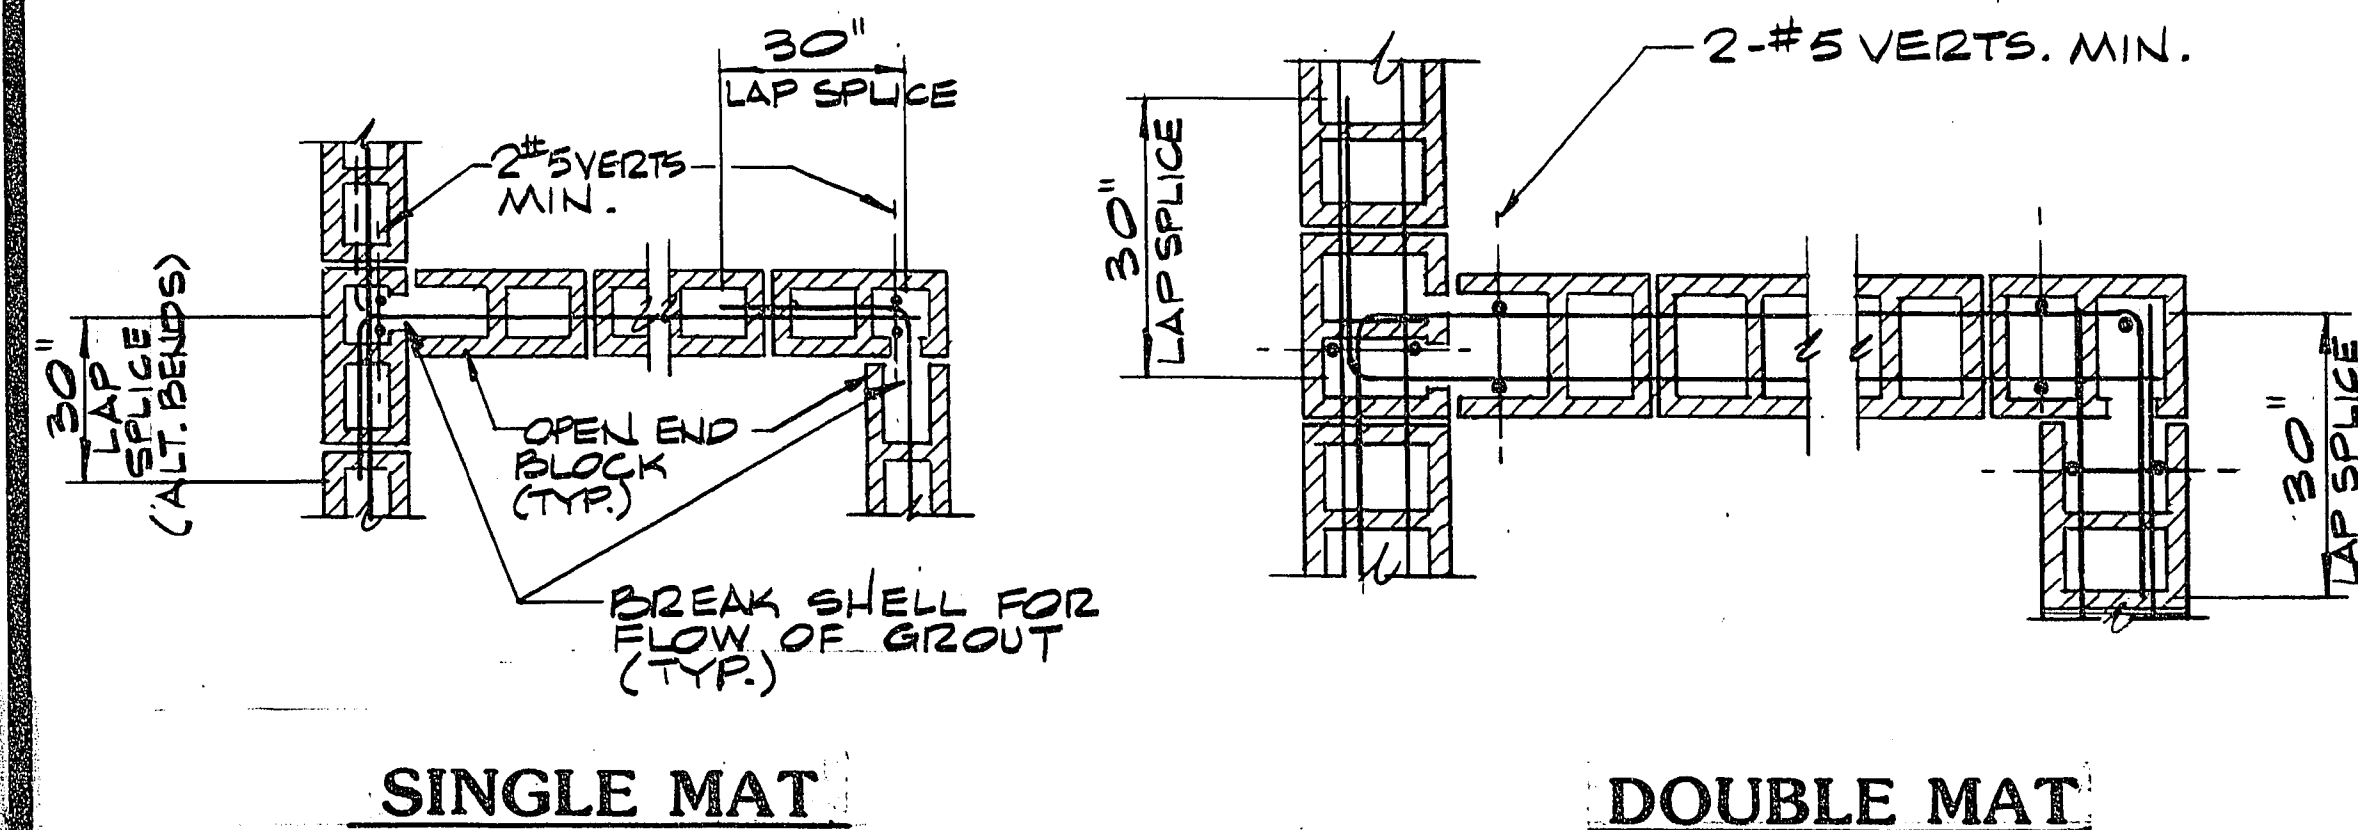


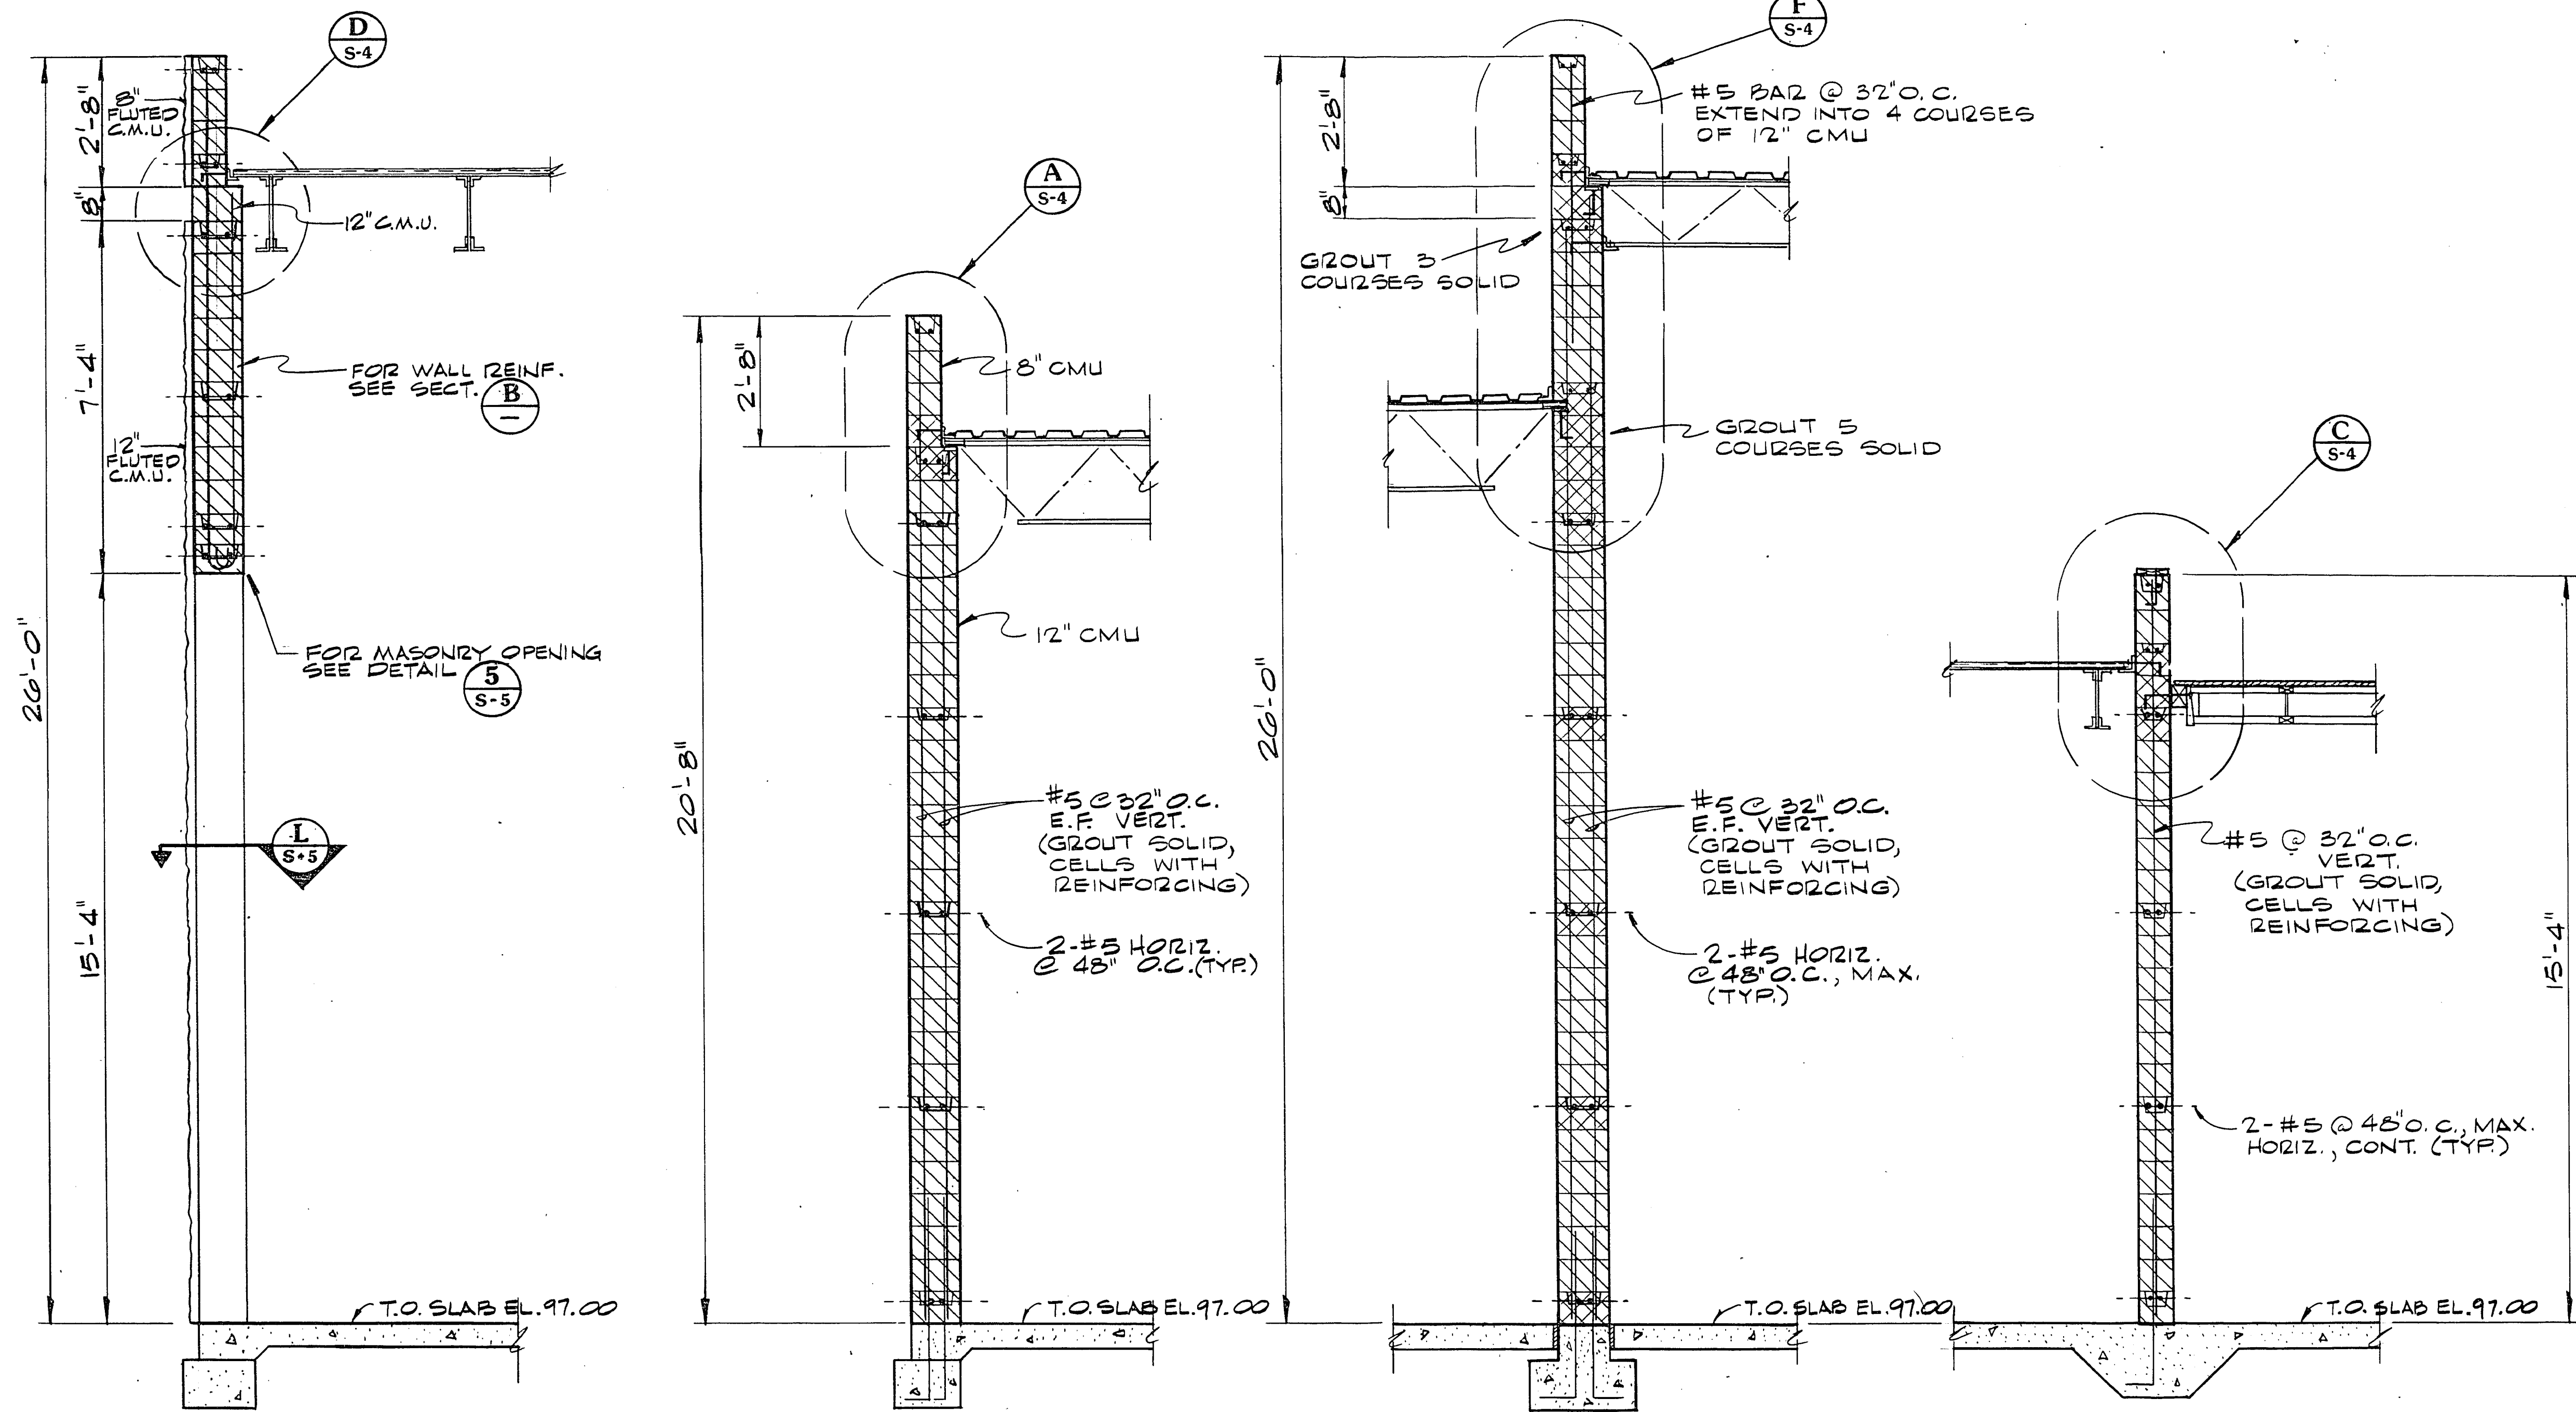

TYP. CORNER & INTERSECTION DETAIL

JAMB OR END OF WALL DETAIL

TYP. MASONRY OPENING DETAIL

MAINTENANCE BUILDING

SECTIONS

G.C. WALLACE
Consulting Engineers, Inc.

CITY OF LAS VEGAS
WASTEWATER TREATMENT PLANT
Maintenance &
Storage Buildings
Contract No. 6

Job No. 740.15
Designed G.C.W.
Drawn G.C.W.
Checked G.C.W.
Approved G.C.W.
Date

H.D.R.
Consulting Engineers, Inc.
1000 South Rainbow Blvd., Las Vegas, Nevada 89102

Professional Engineer
State of Nevada
No. 10000
Exp. 12/31/80

C.C.P. / WESNER / CULP

C.C.P. / WESNER / CULP
Cameron Park, California
San Francisco, California
Denver, Colorado

Sheet 3/7
6-7
of 57

3/11/25