


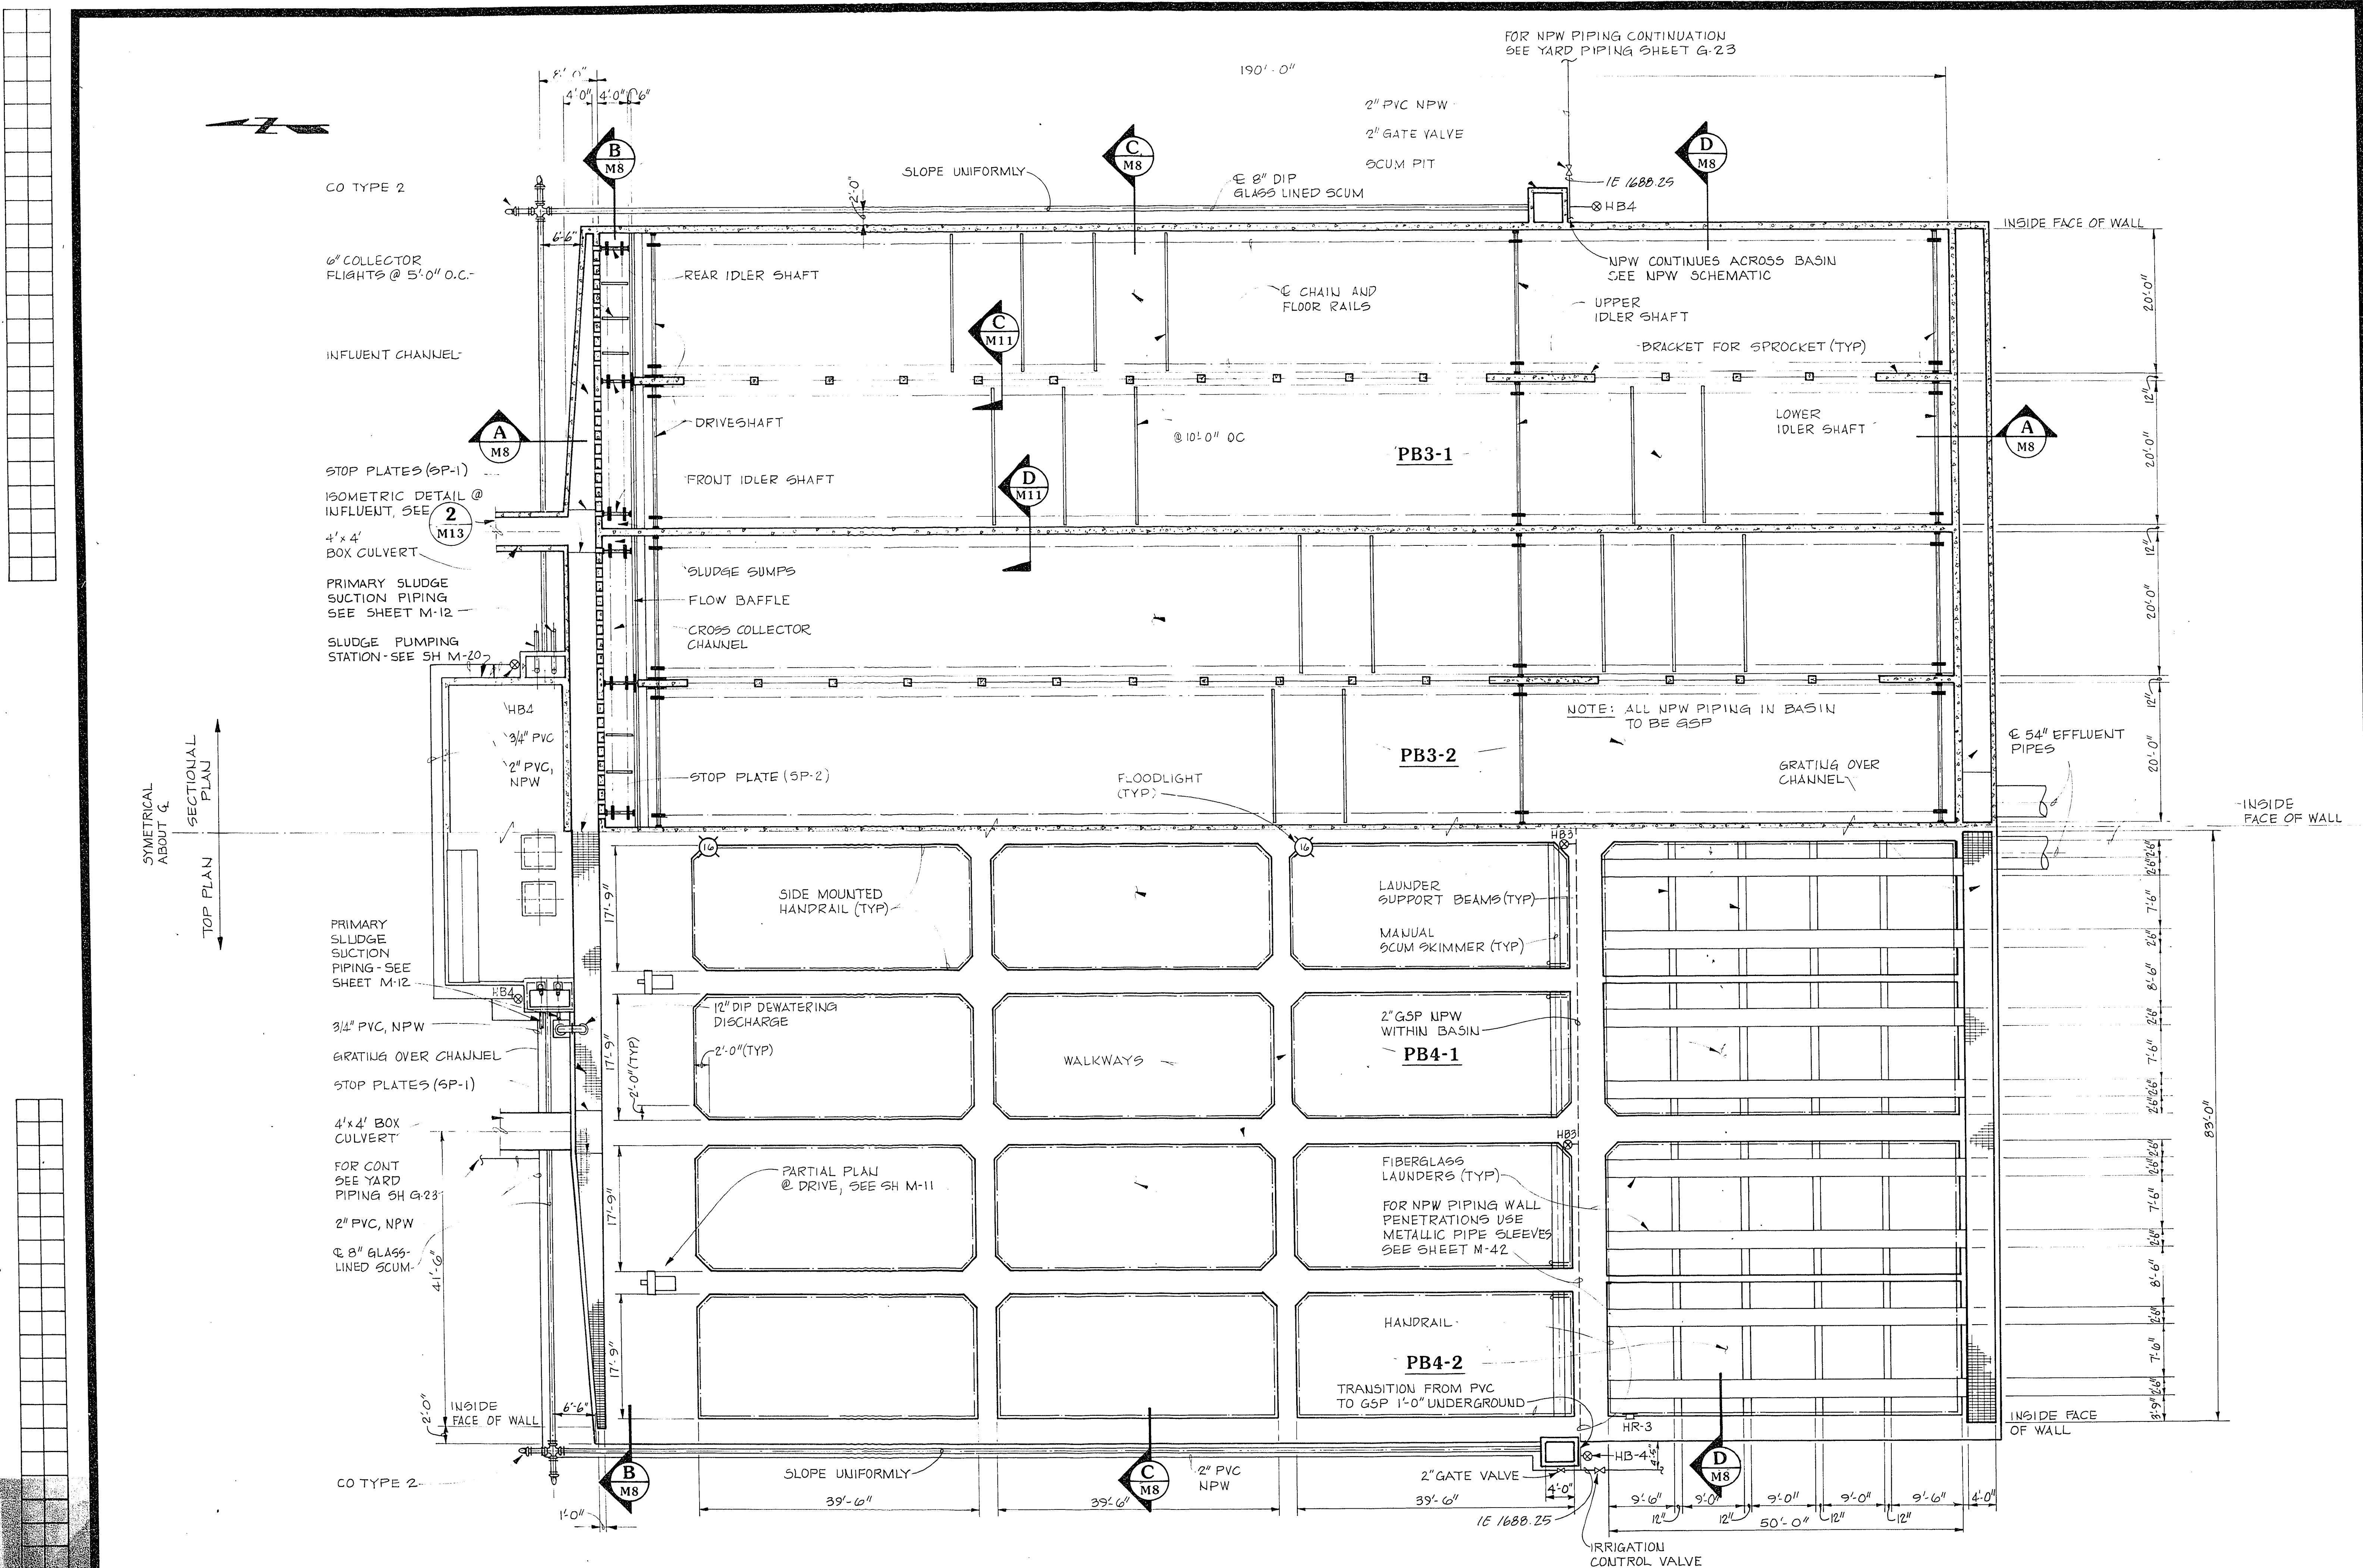

PLAN
1" = 10'-0"

CULP/WESNER/CULP
CAMERON PARK, CALIFORNIA
SANTA ANA, CALIFORNIA - DENVER, COLORADO

HDR
Engineering, Inc.
California

Job No. 7-40-11
Designed: DAP
Drawn: REL
Checked: DJR
Approved: DAP
Date: 12/19/88

No.	By	Revision Description	Date
1		AS NOTED ACCORDING TO CONSTRUCTION REQUEST	5/92

City of Las Vegas
WASTEWATER TREATMENT PLANT
Main Plant Expansion
Contract No. 1

PRIMARY
SEDIMENTATION BASINS
TOP/SECTIONAL PLAN

Sheet 98
M-7
of 164

6-1-98 3/1/21