


21-13-52

FILE NO.	ST. E.	PROJECT NO.	COUNTY	CONTRACT NO.	STATE ROUTE	SHEET NO.	TOTAL SHEETS
7	NLV	SU 549 (1)	CLARK	03-053		21	

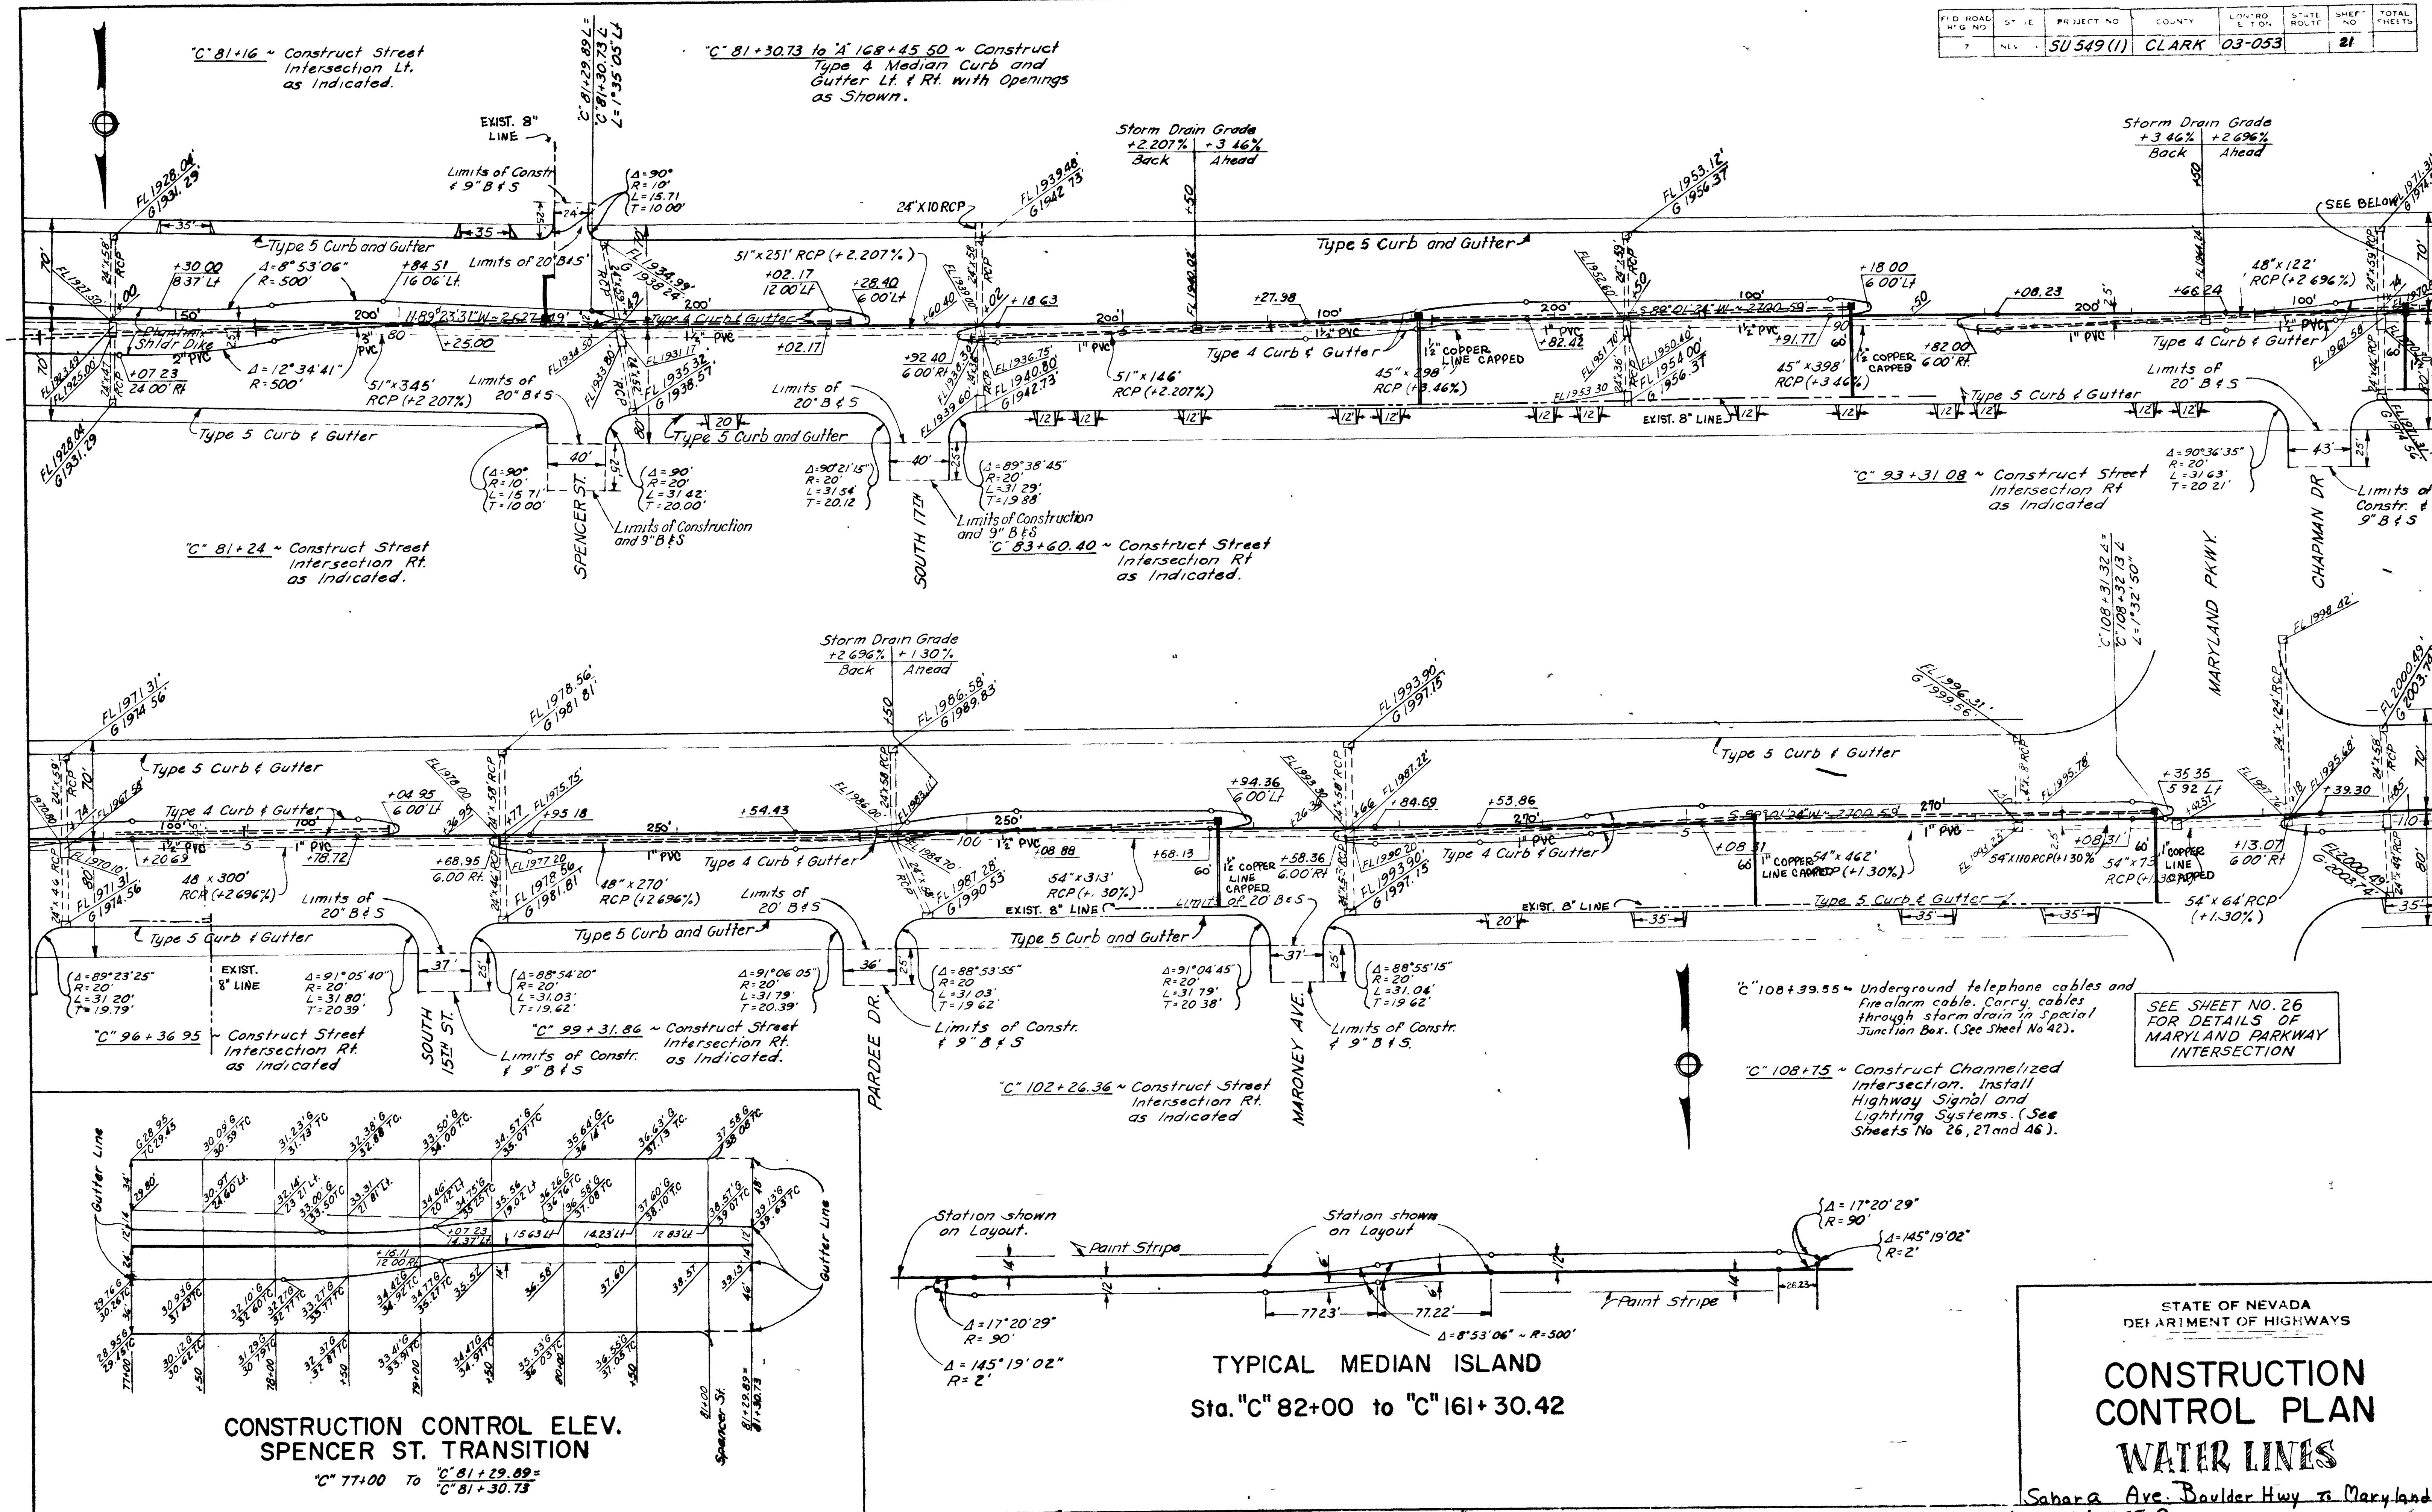

SEE SHEET NO. 26 FOR DETAILS OF MARYLAND PARKWAY INTERSECTION

"C" 108+39.55 ~ Underground telephone cables and fire alarm cable. Carry cables through storm drain in special Junction Box. (See Sheet No. 42).

"C" 108+75 ~ Construct Channelized Intersection. Install Highway Signal and Lighting Systems. (See Sheets No. 26, 27 and 46).

