



BAR LENGTH ON ORIGINAL
DRAWING EQUALS ONE FOOT

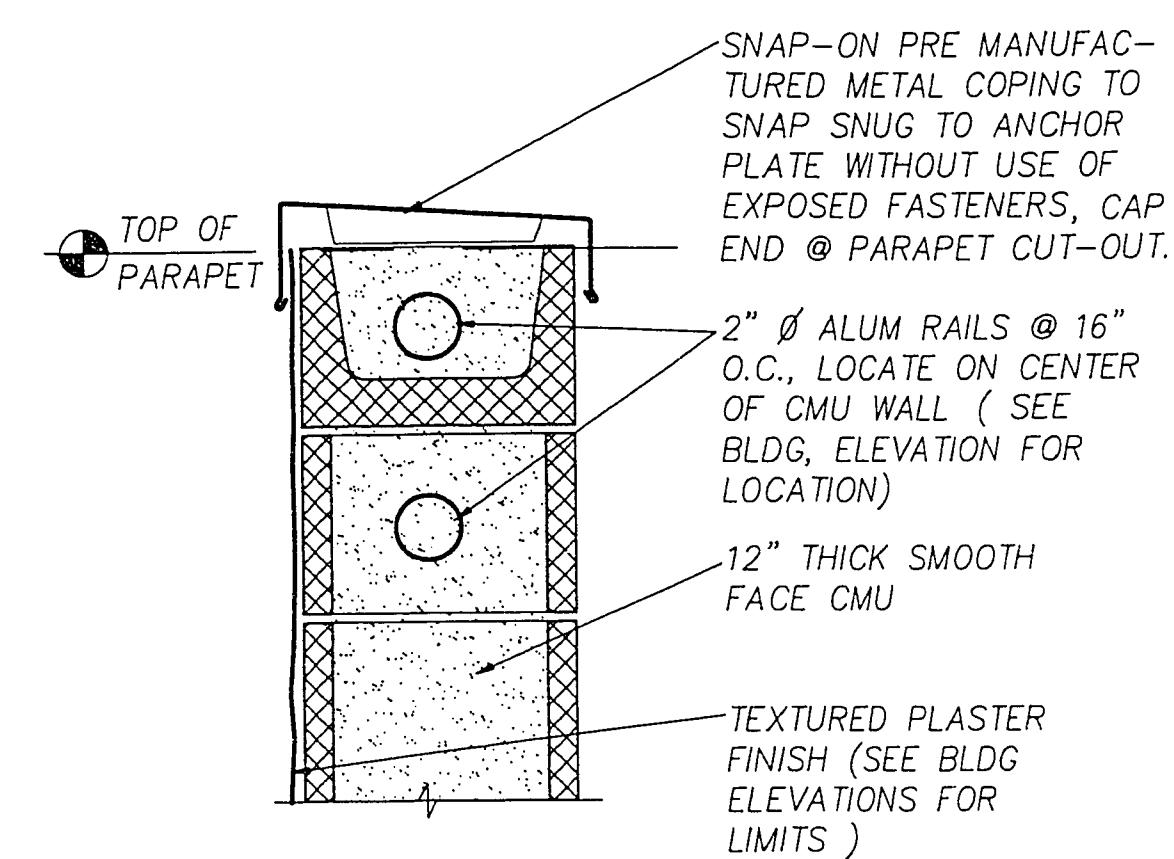


METAL COPING
1 1/2"=1'-0"

A506
A605

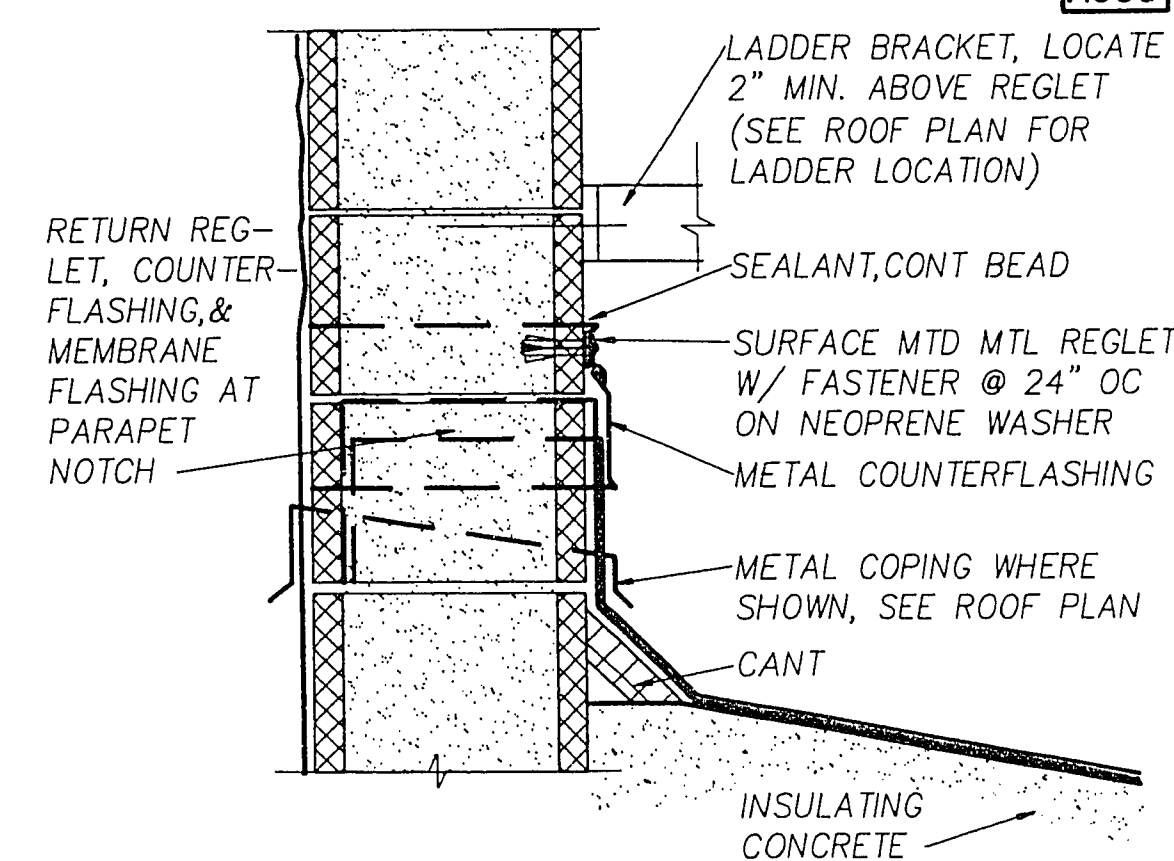


TYP CANT STRIP
1 1/2"=1'-0"

A506
A605

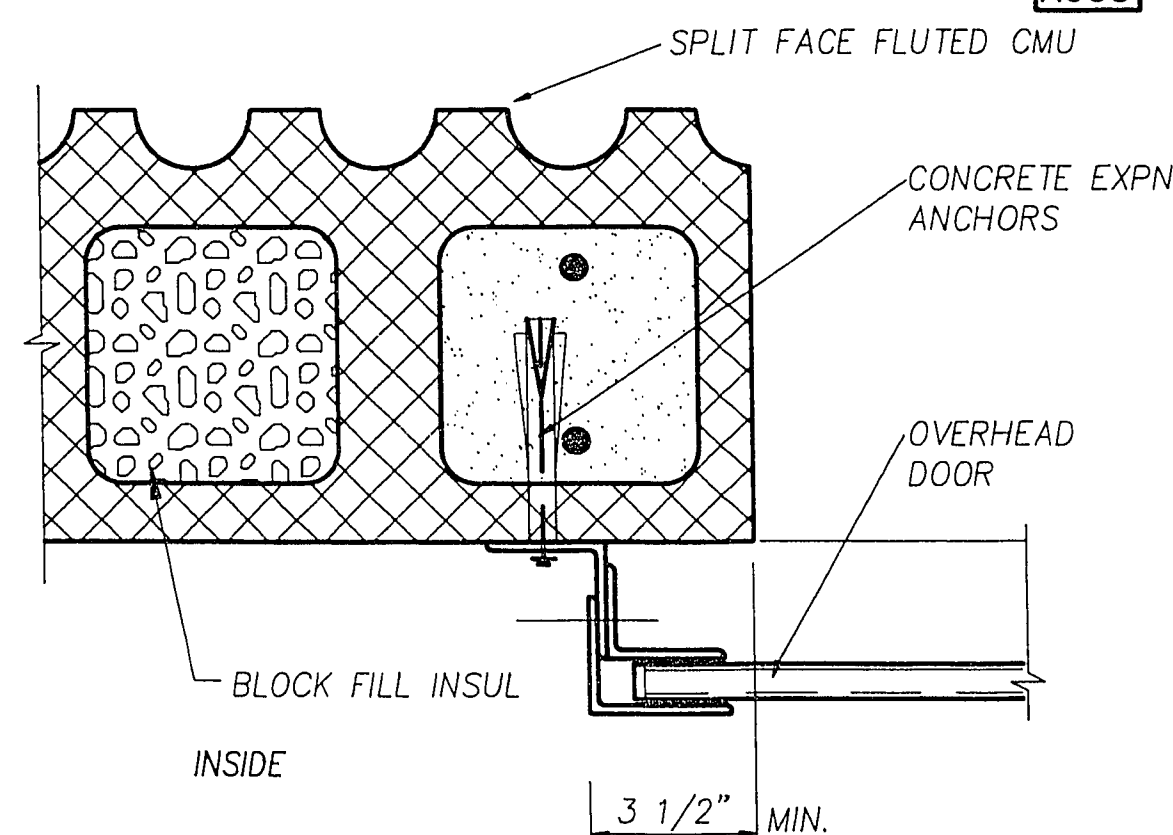


OVERHEAD DOOR JAMB
3"=1'-0"

A501
A600

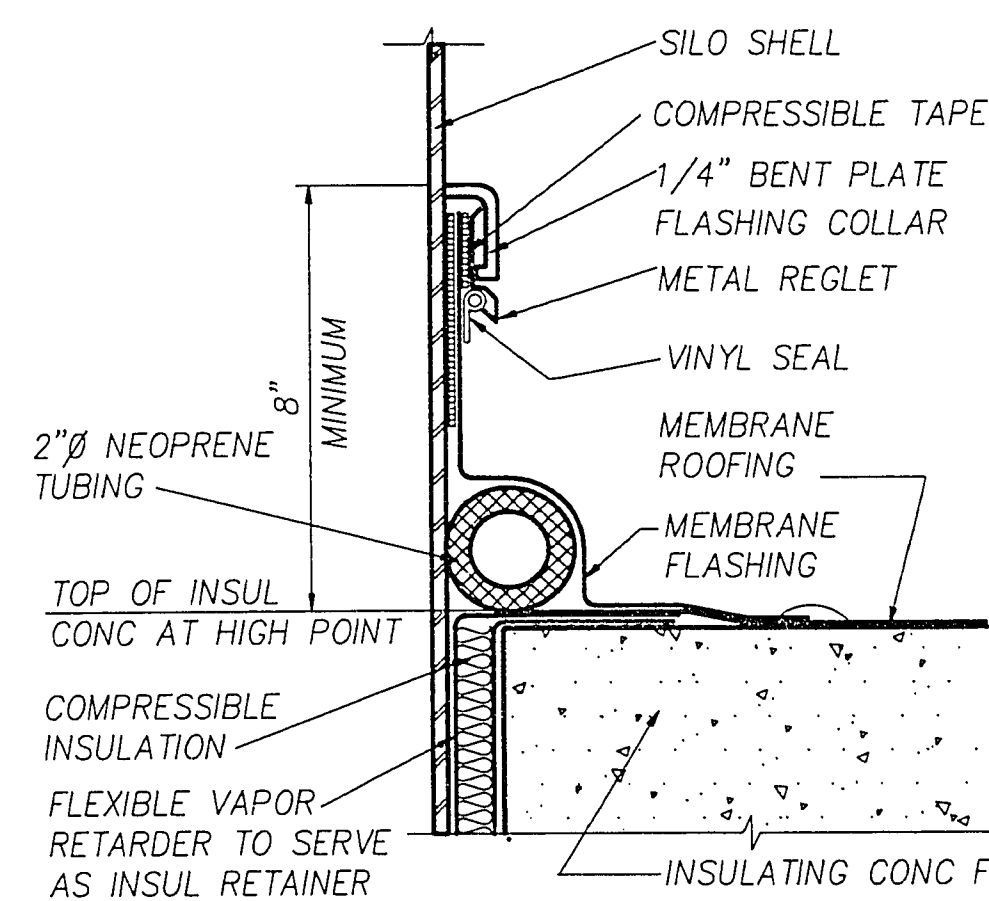


ROOF CURB AT SILO
3"=1'-0"

A605

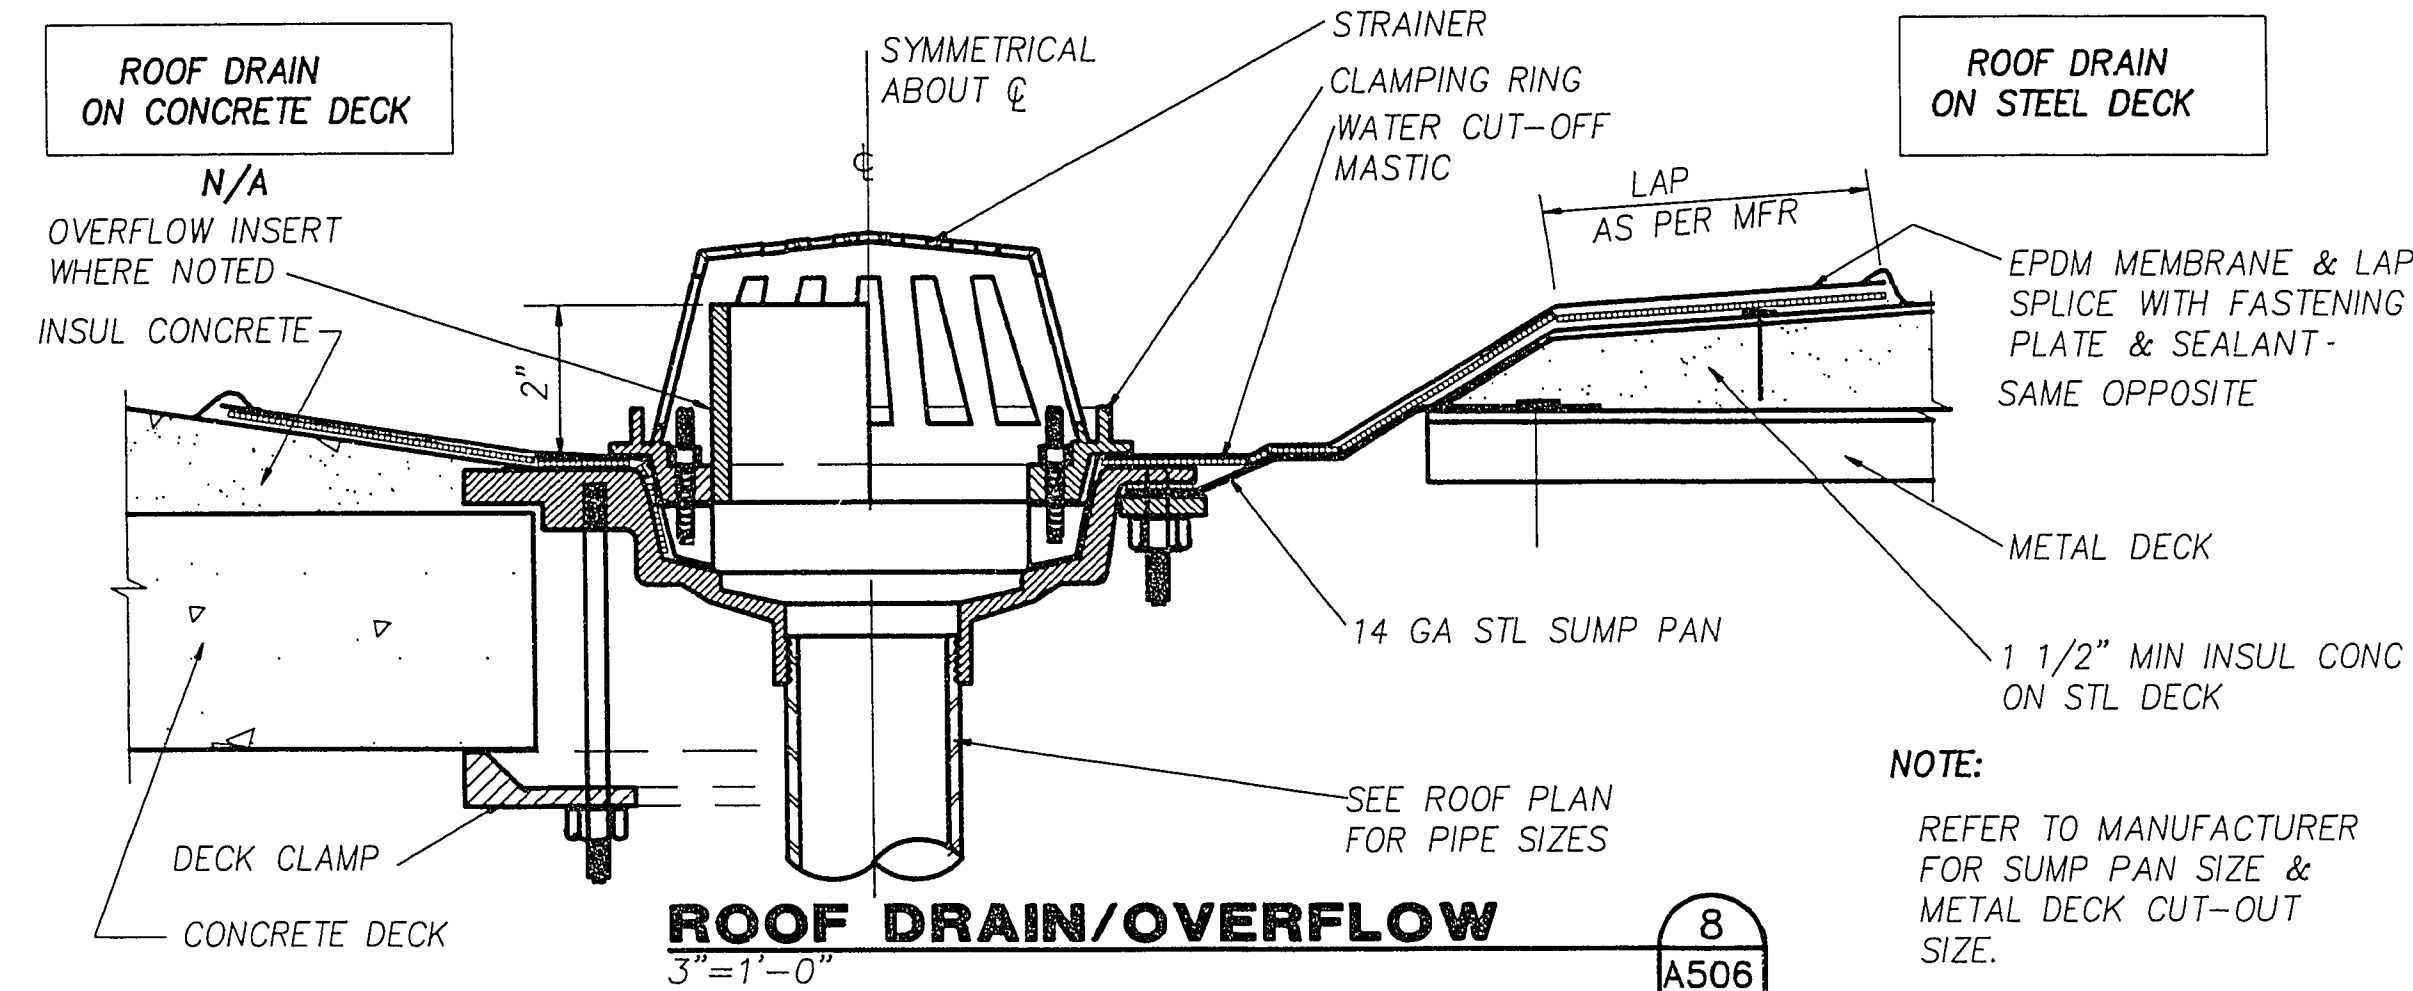


ROOF DRAIN/OVERFLOW
3"=1'-0"

A506
A605

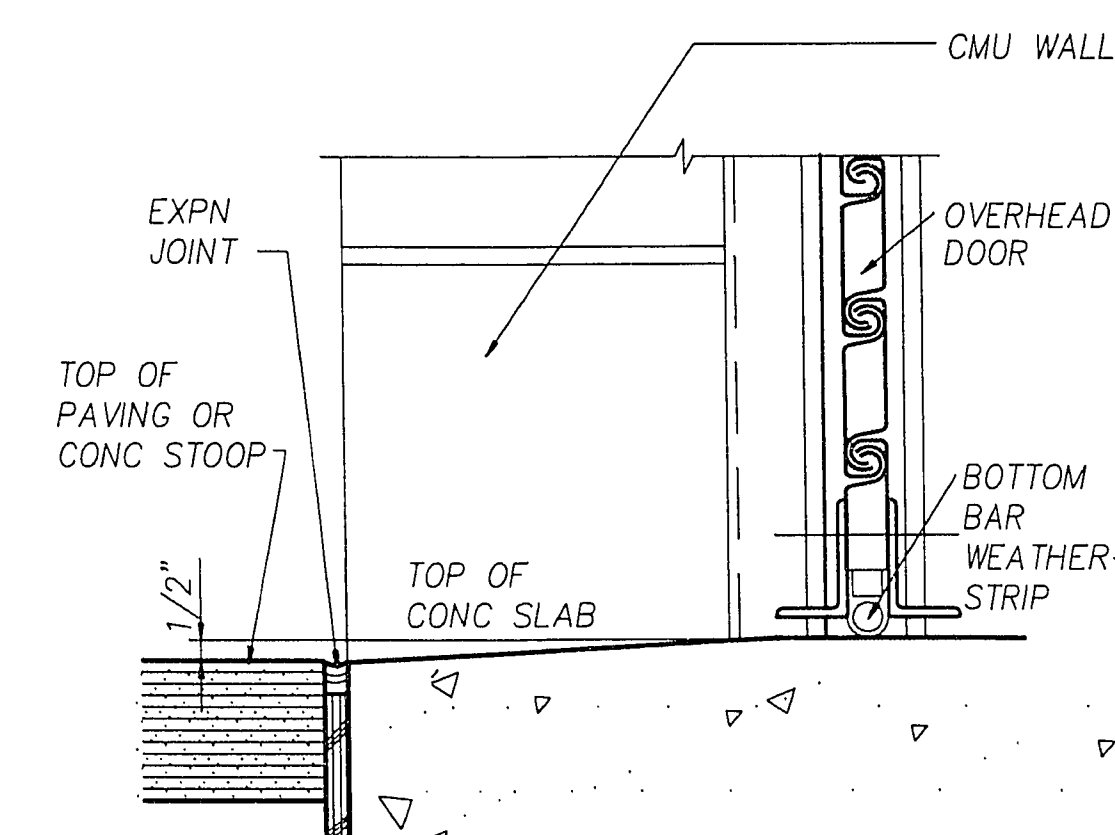


OVERHEAD DOOR SILL
3"=1'-0"

A501
A600

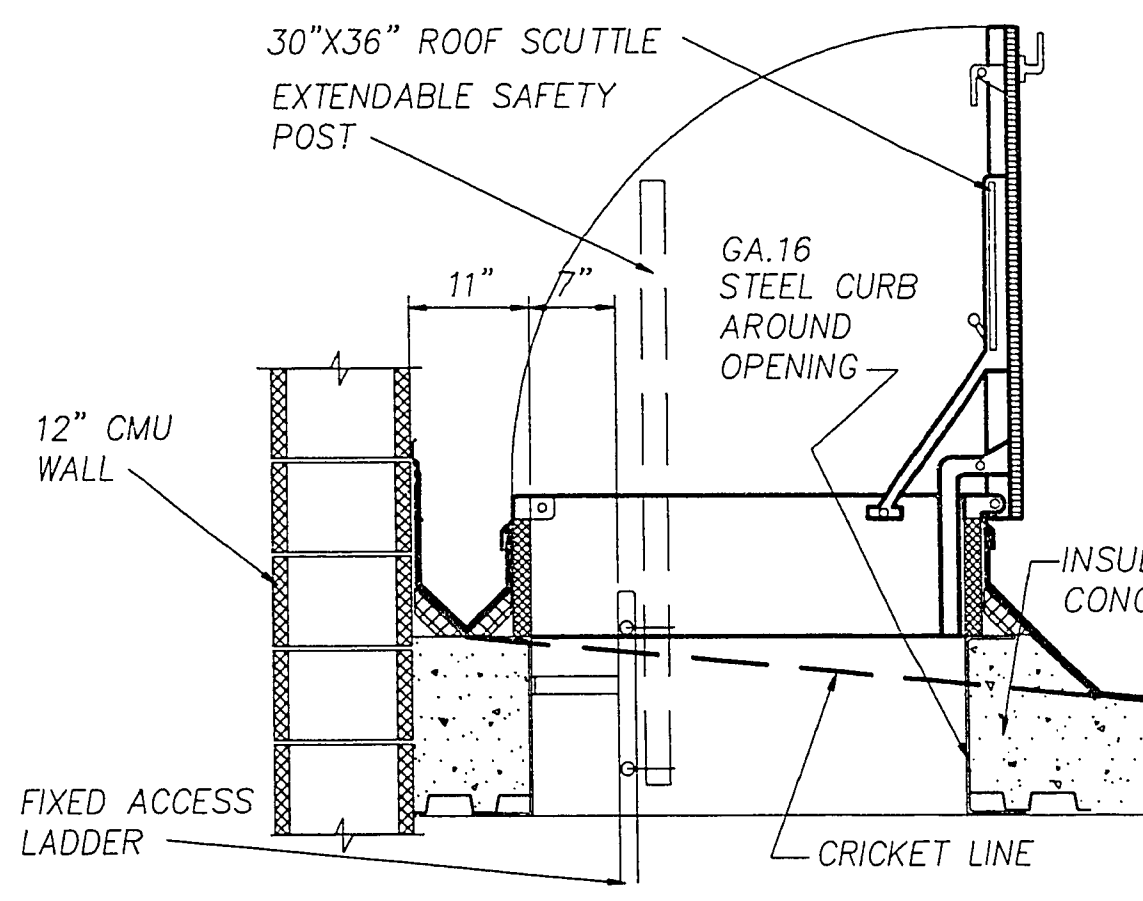


HATCH - TYPE 'D'
3/4"=1'-0"

A605

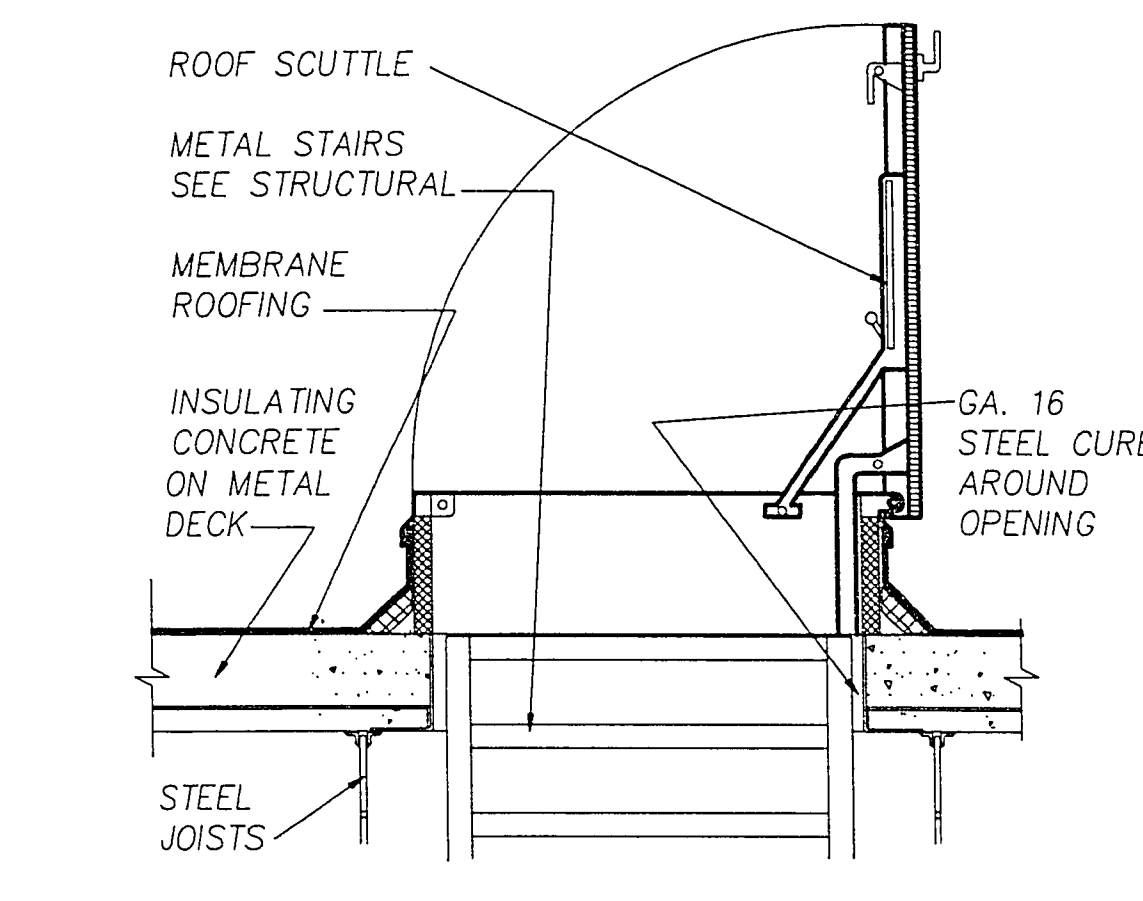


HATCH - TYPE 'C'
3/4"=1'-0"

A605

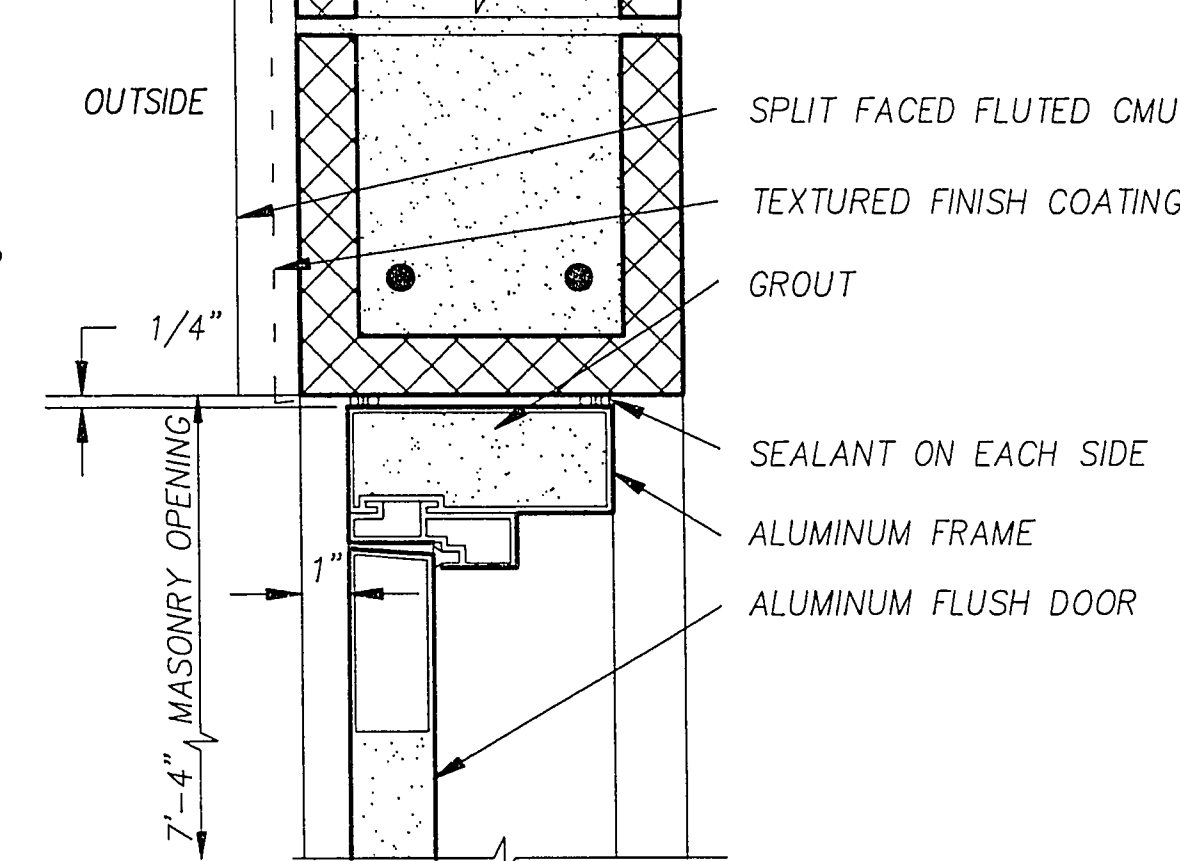


DOOR HEAD
3"=1'-0"

A600
A501

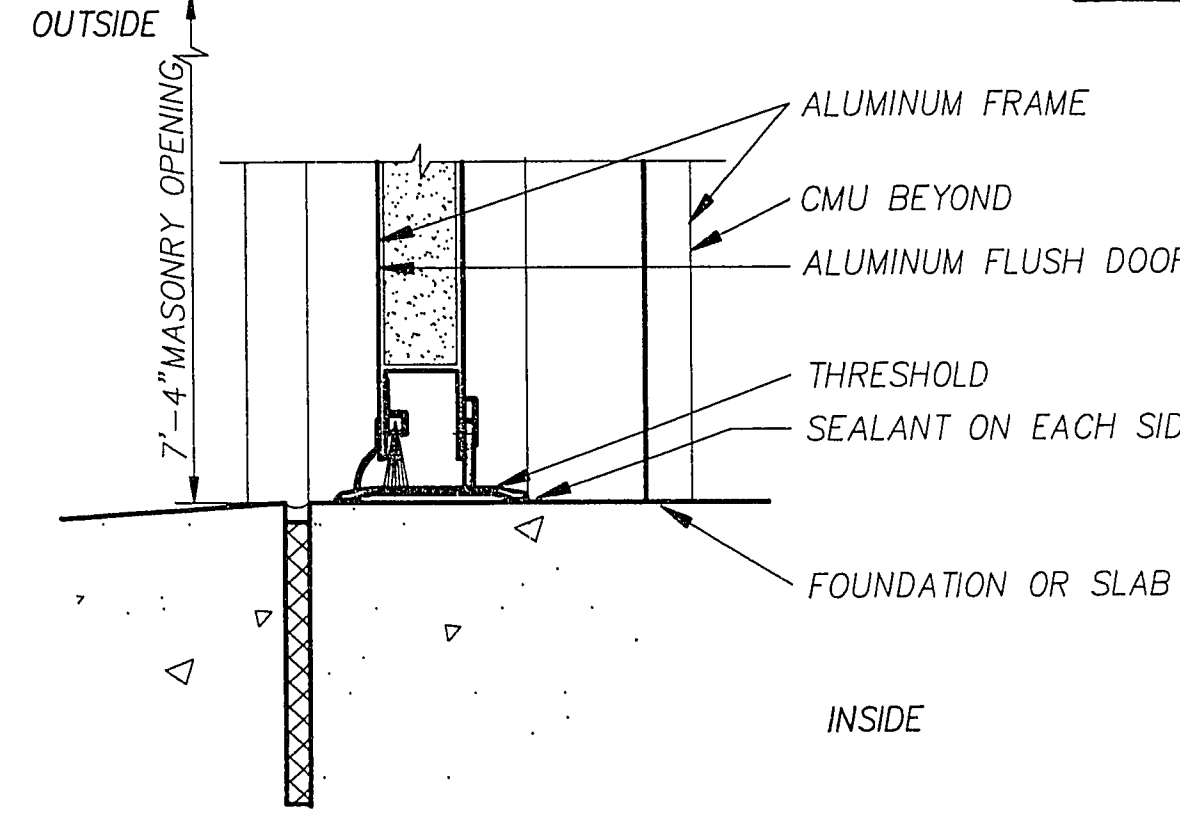


DOOR SILL
3"=1'-0"

A501
A600

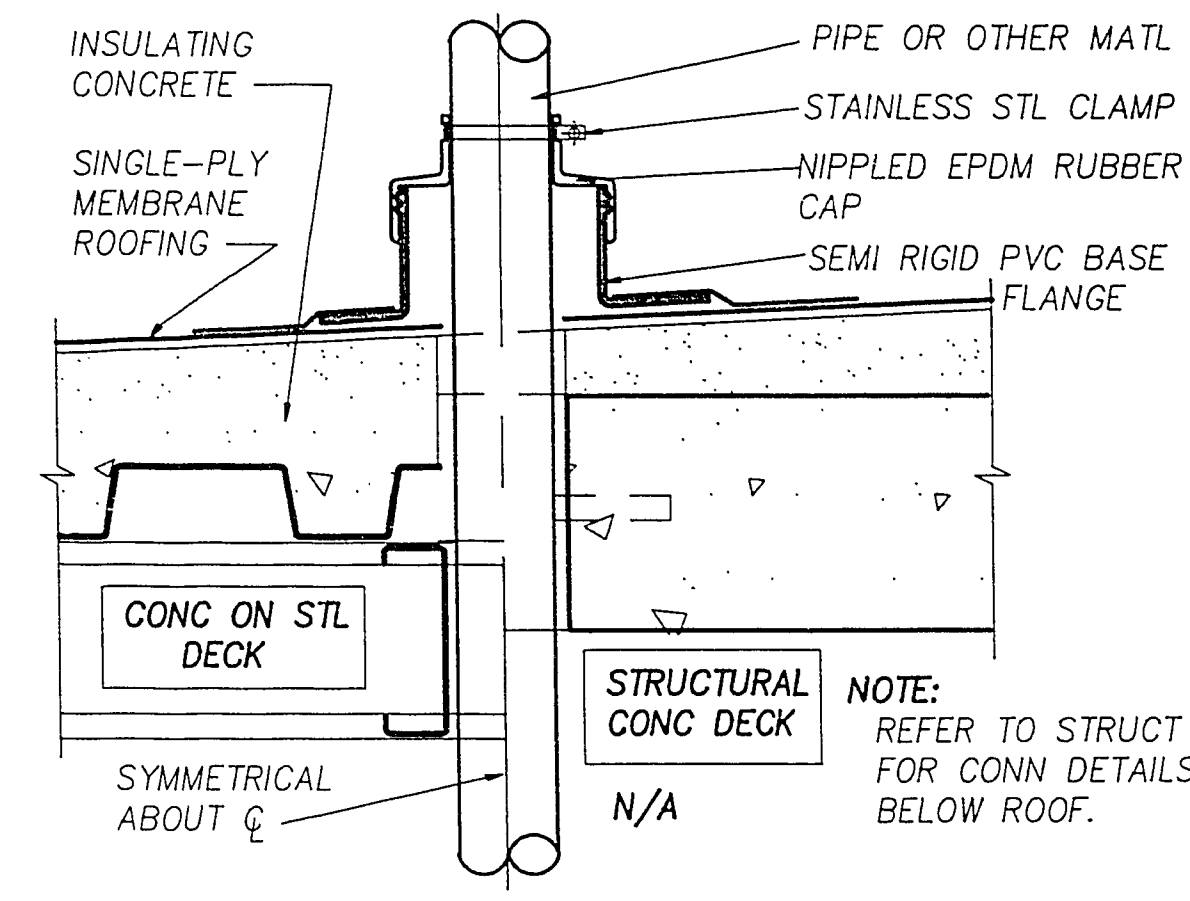


ROOF PENETRATION
3"=1'-0"

A605
A506

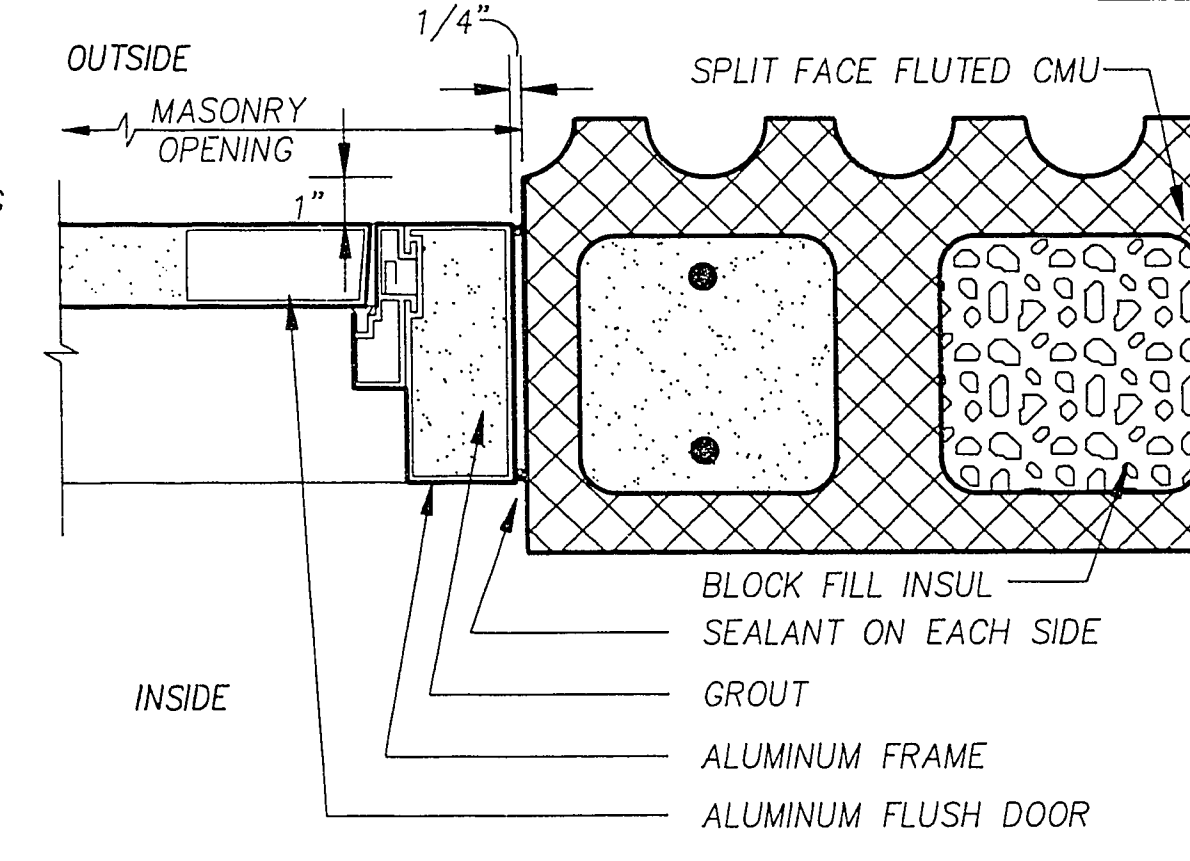


DOOR JAMB
3"=1'-0"

A600
A501

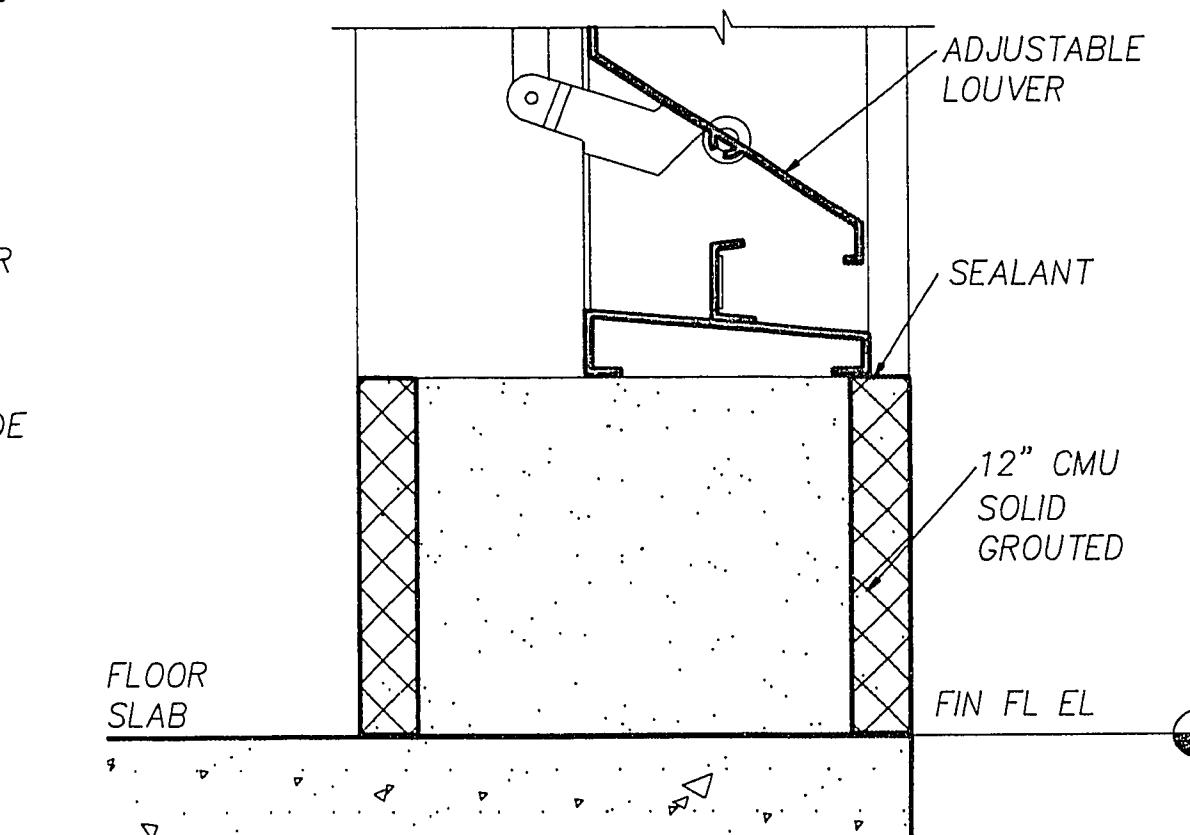

ADJUSTABLE LOUVER SILL
3"=1'-0"

A600

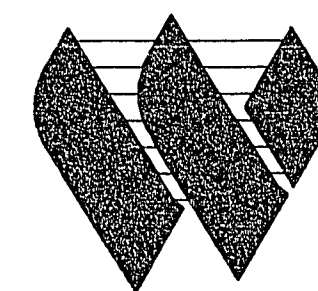


G.C. WALLACE, INC.
Engineering/Architecture




HDR Engineering, Inc.

Issue No.	Description	Date	Drawn	Checked	Appr.	Proj. Mgr.
1	CORRECTED ACCORDING TO CONSTRUCTION RECORD	1/95	RRL	EFH	MJH	JJC
0	ISSUED FOR CONSTRUCTION	8/20/92	BDeL	DSD	DSD	JJC

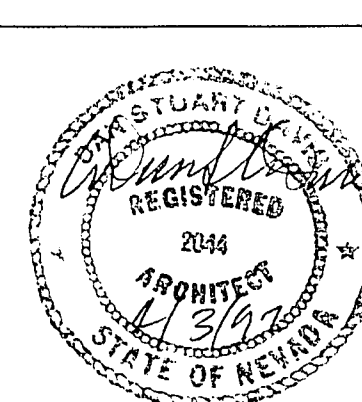

Project Manager	JOHN J. CHUEH
Architect	D. DAVIS
Civil	
Mechanical	
Electrical	
Structural	
Drawn By	B. DeLUNA

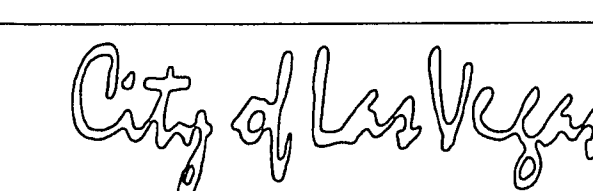

Water Pollution Control Facility
Nitrification / Filtration Facilities
Contract 17
NITRIFICATION COMPLEX

ARCHITECTURAL DETAILS

Date	APRIL 1992	Project No.	00120-084-141	Drawing No.	A-700	Issue	1
Scale	AS SHOWN						