

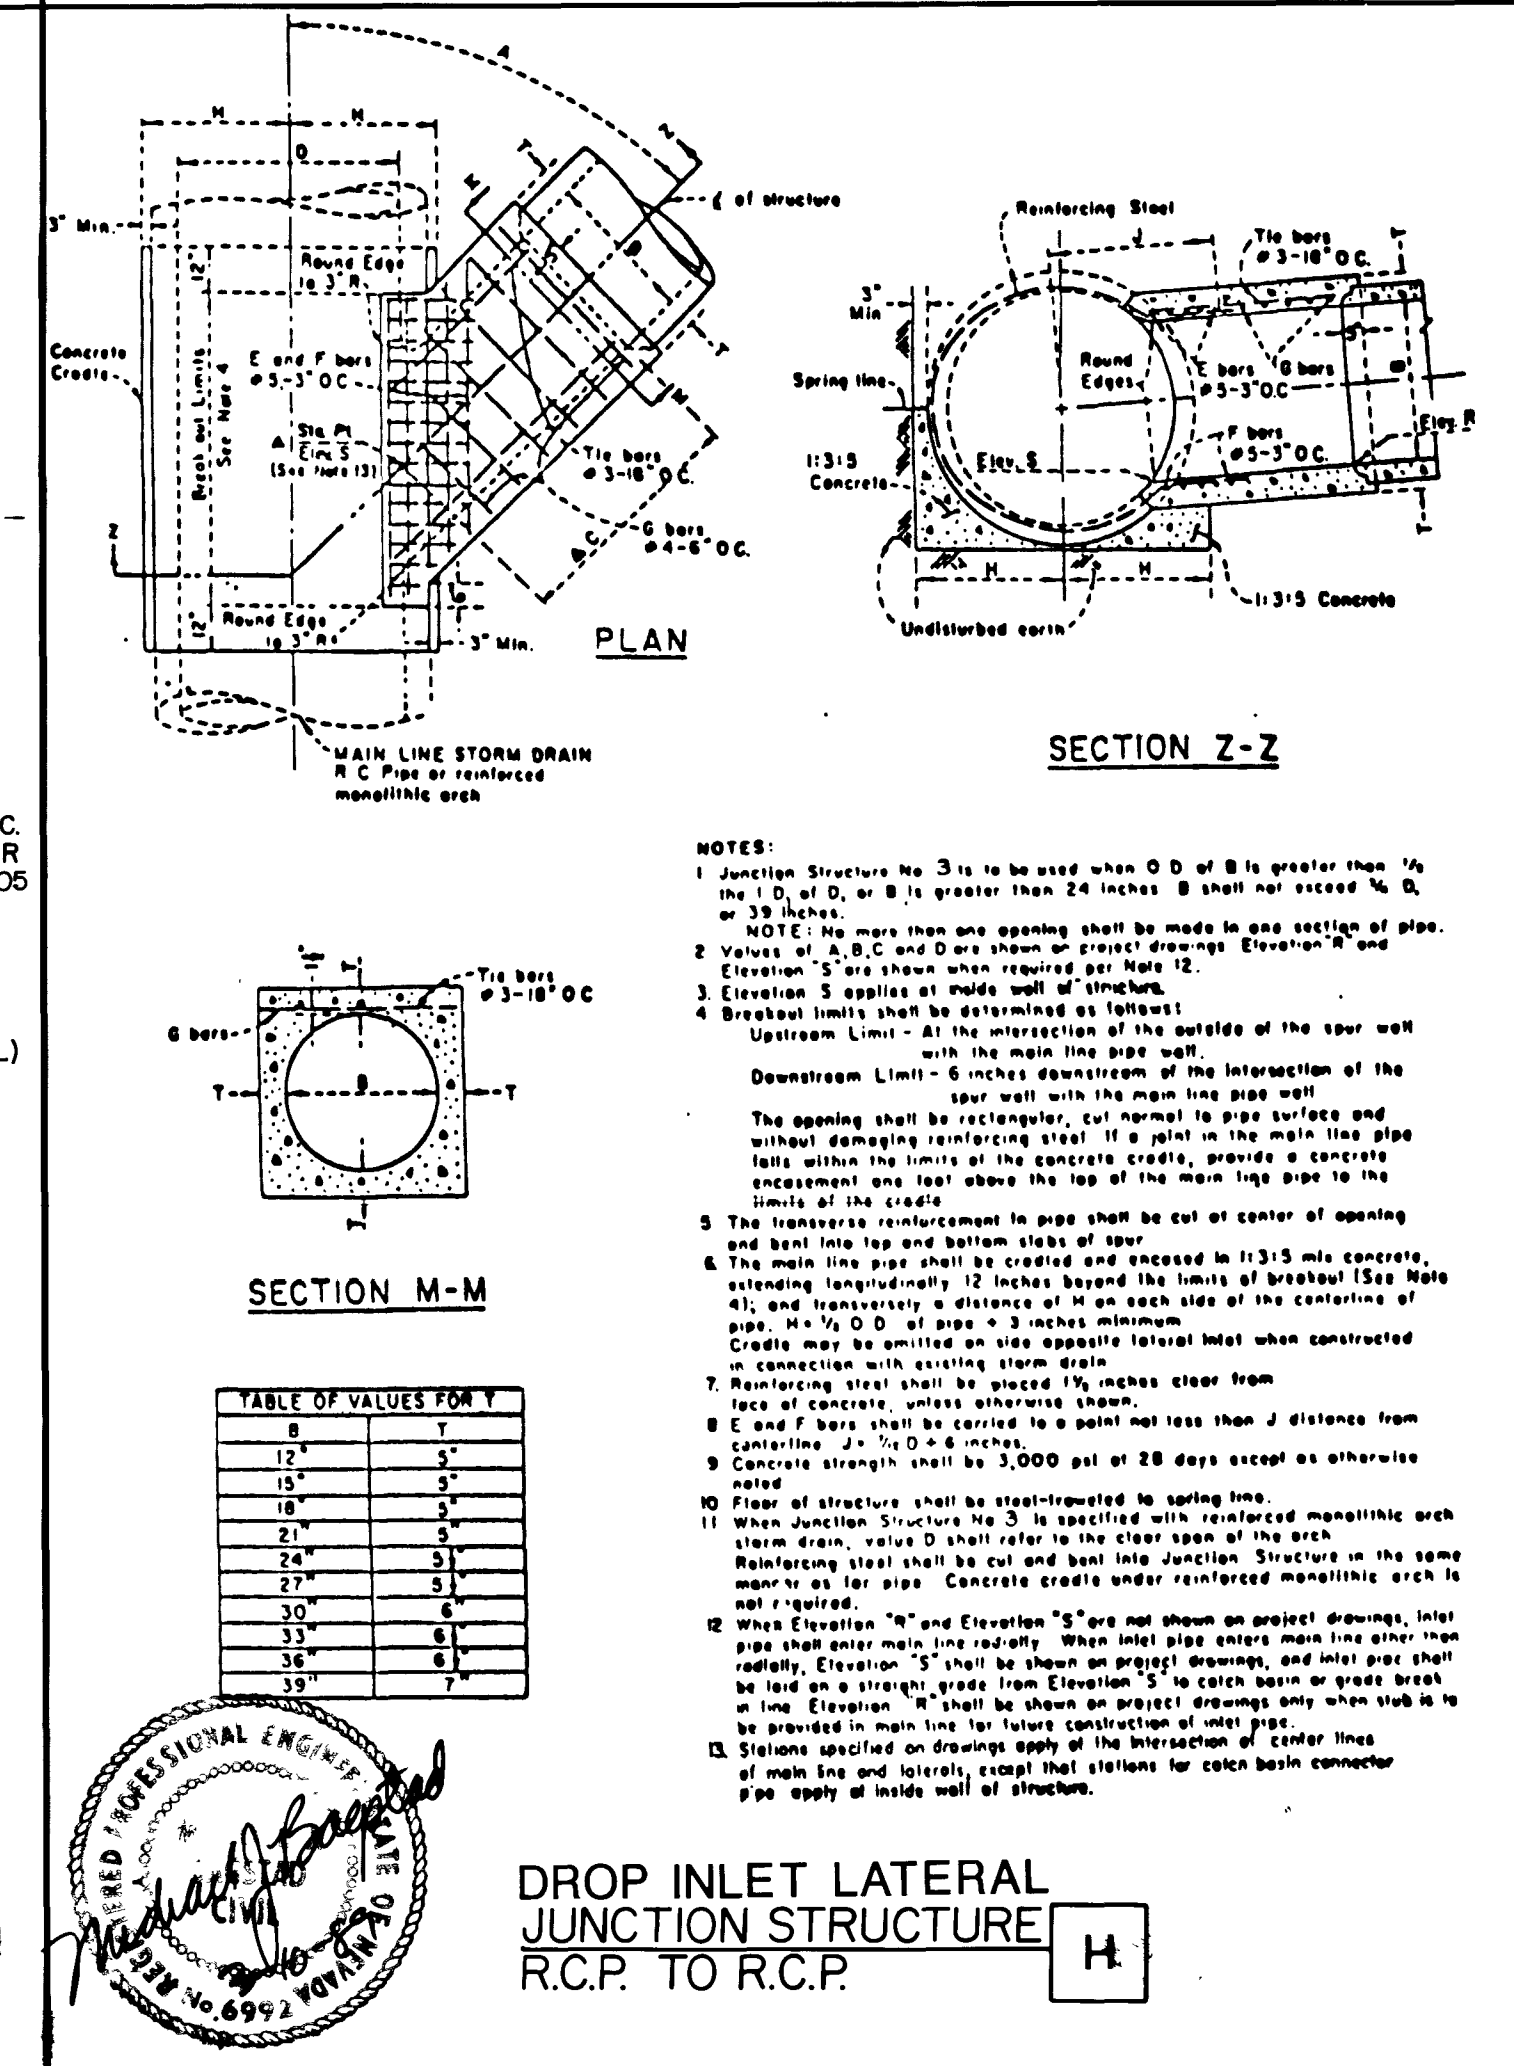
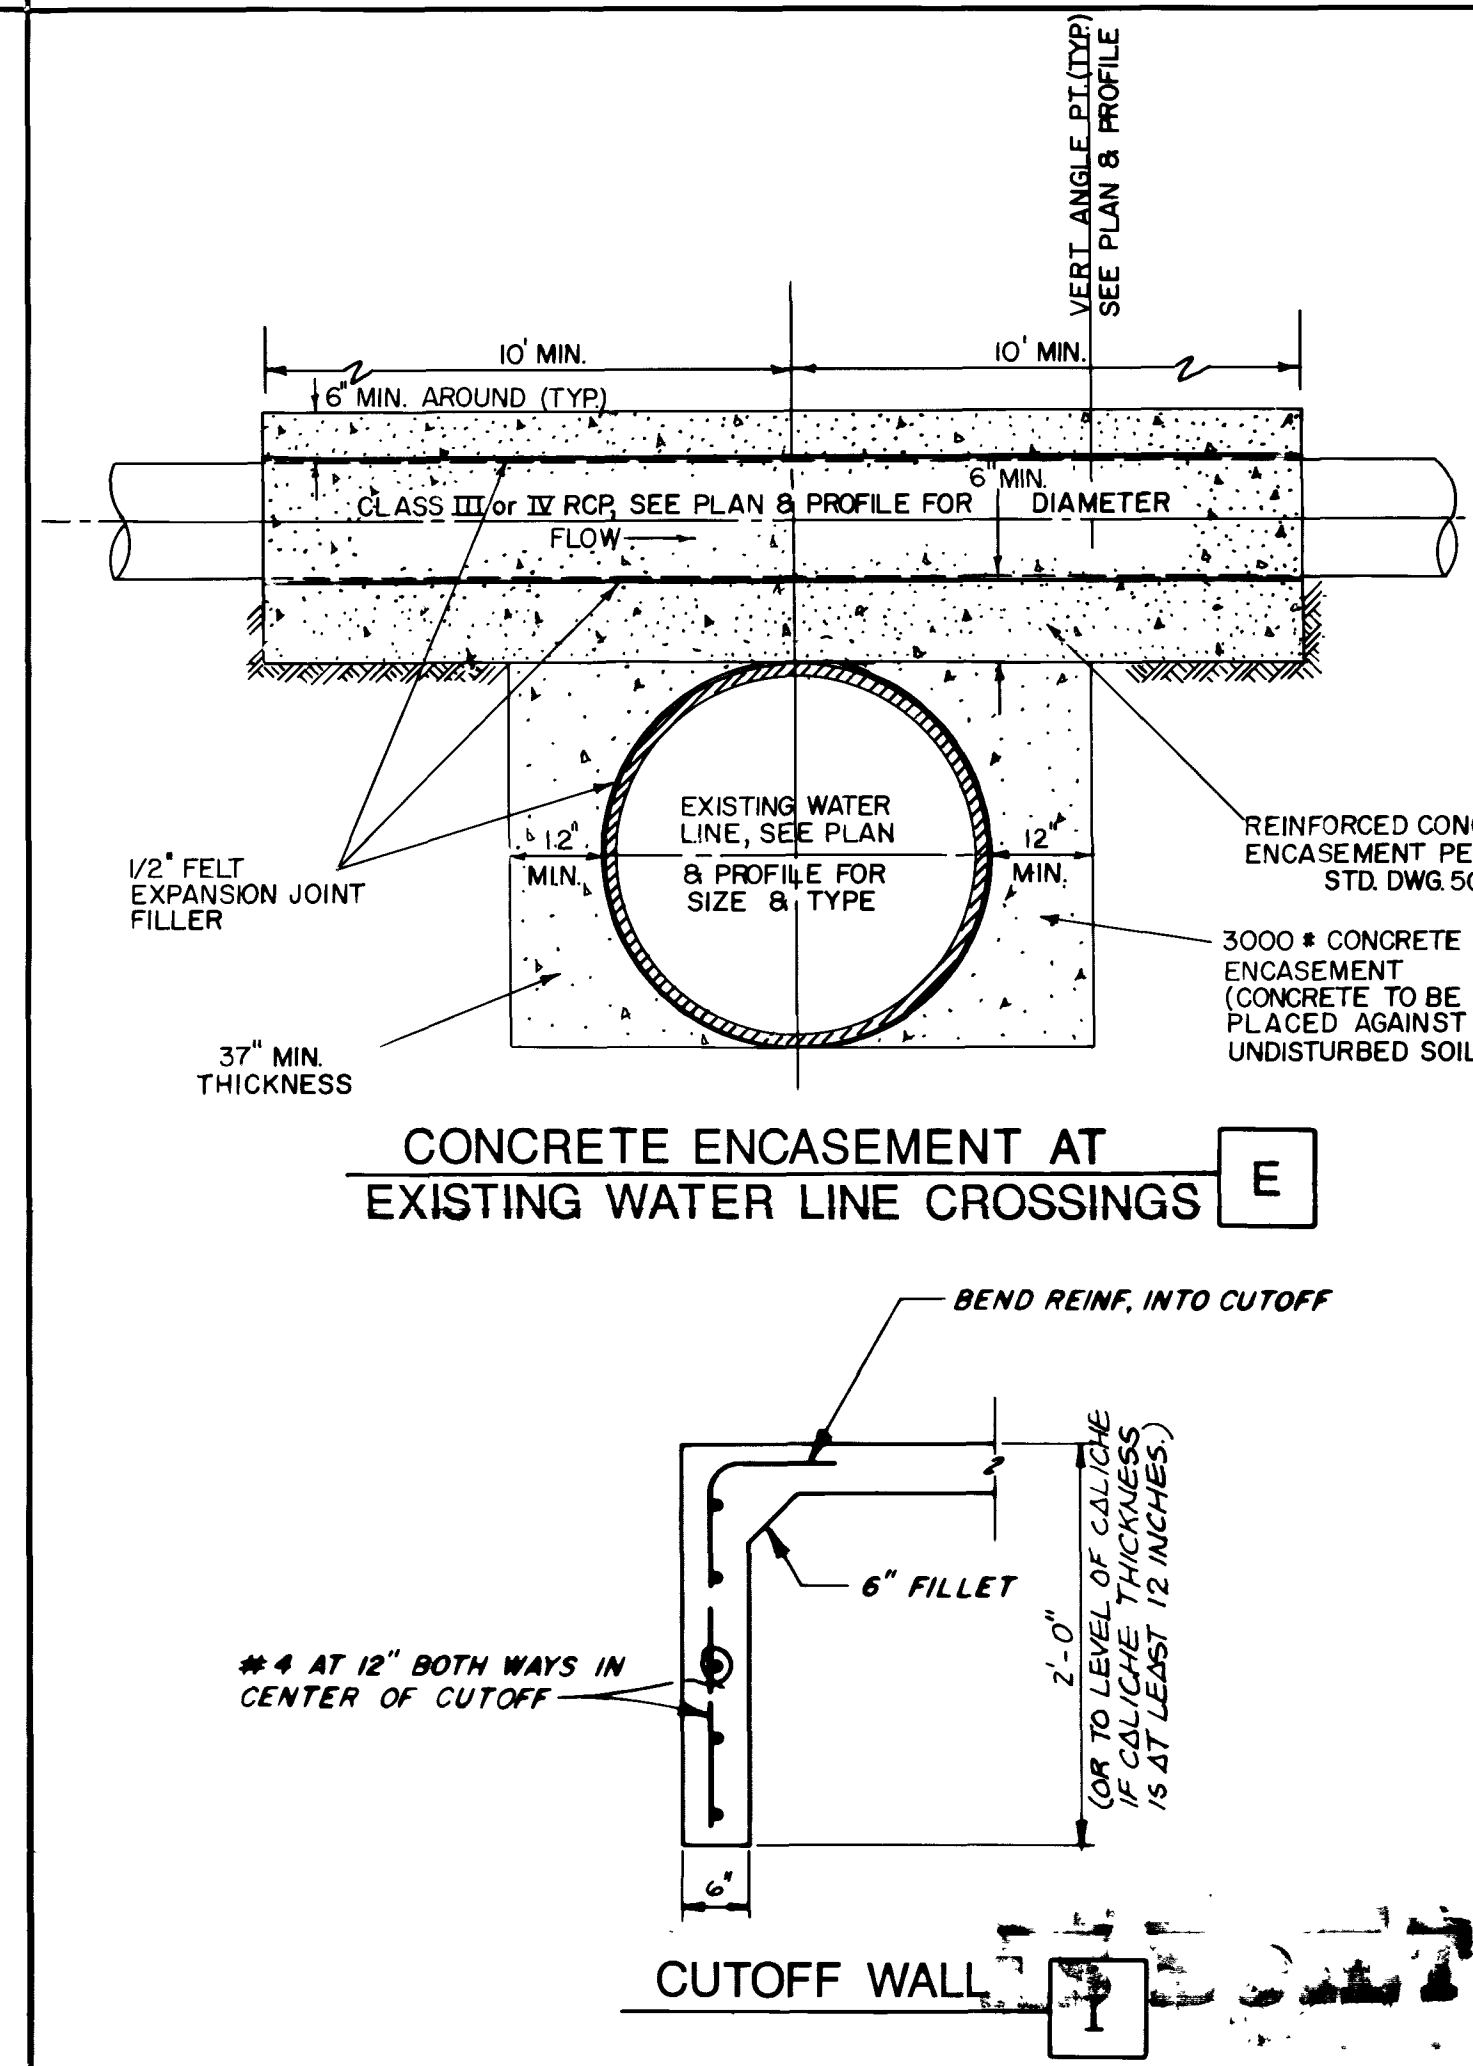
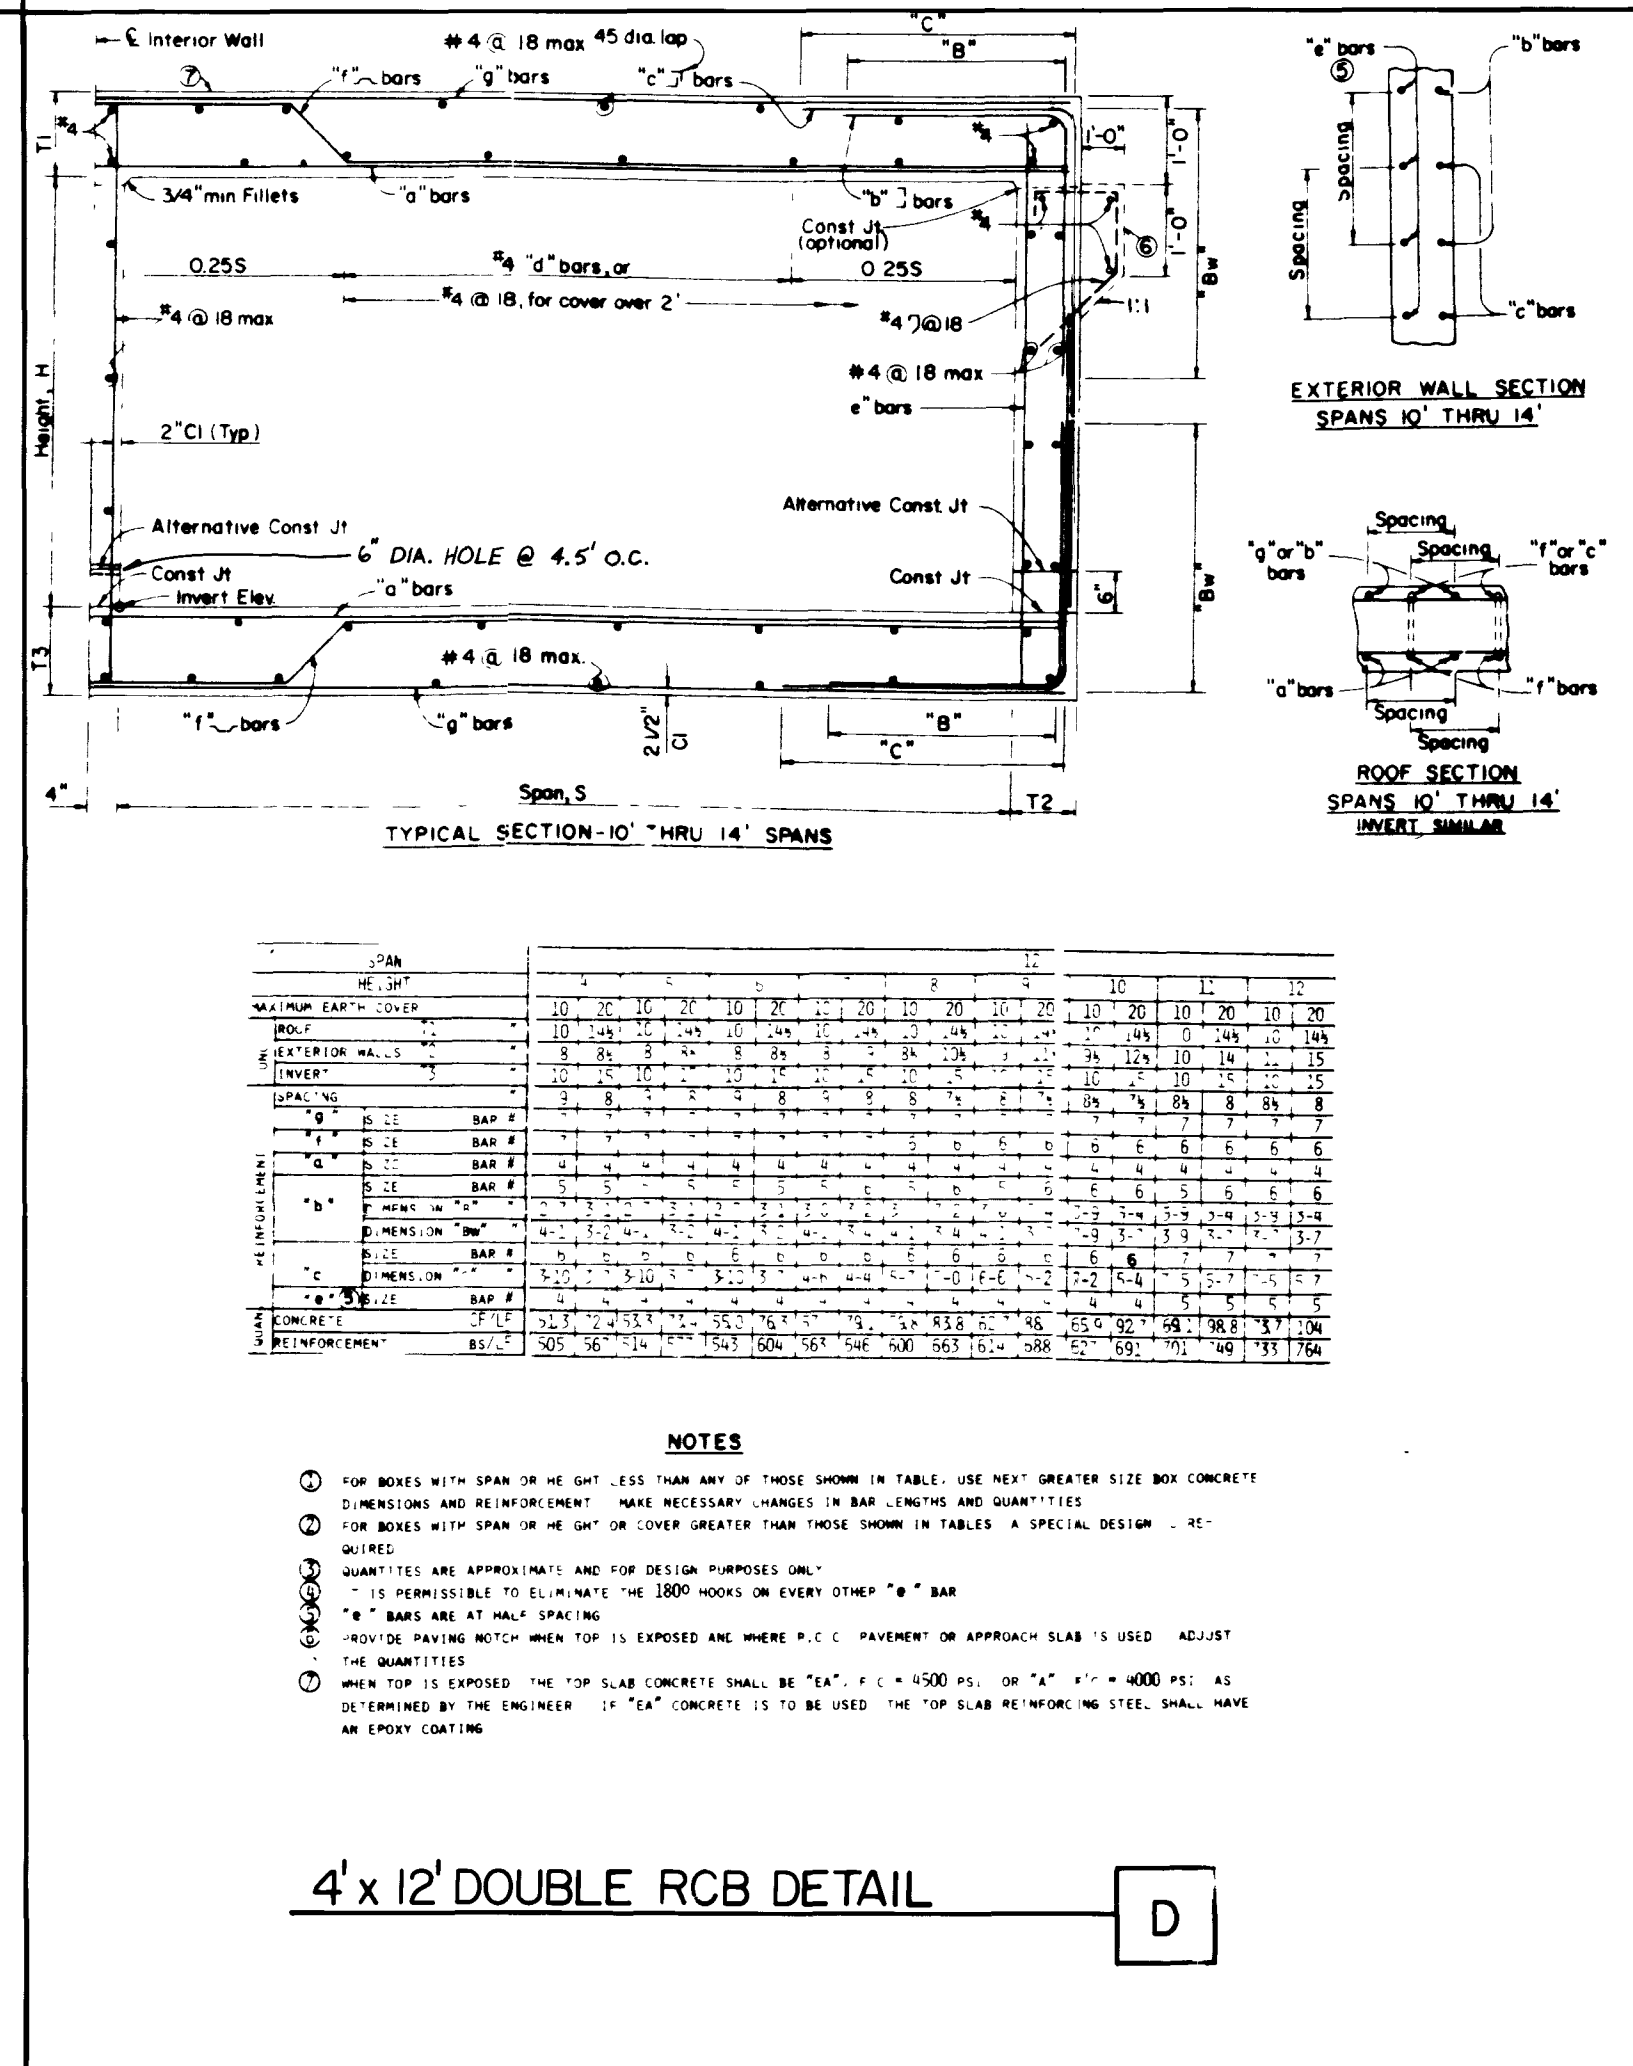
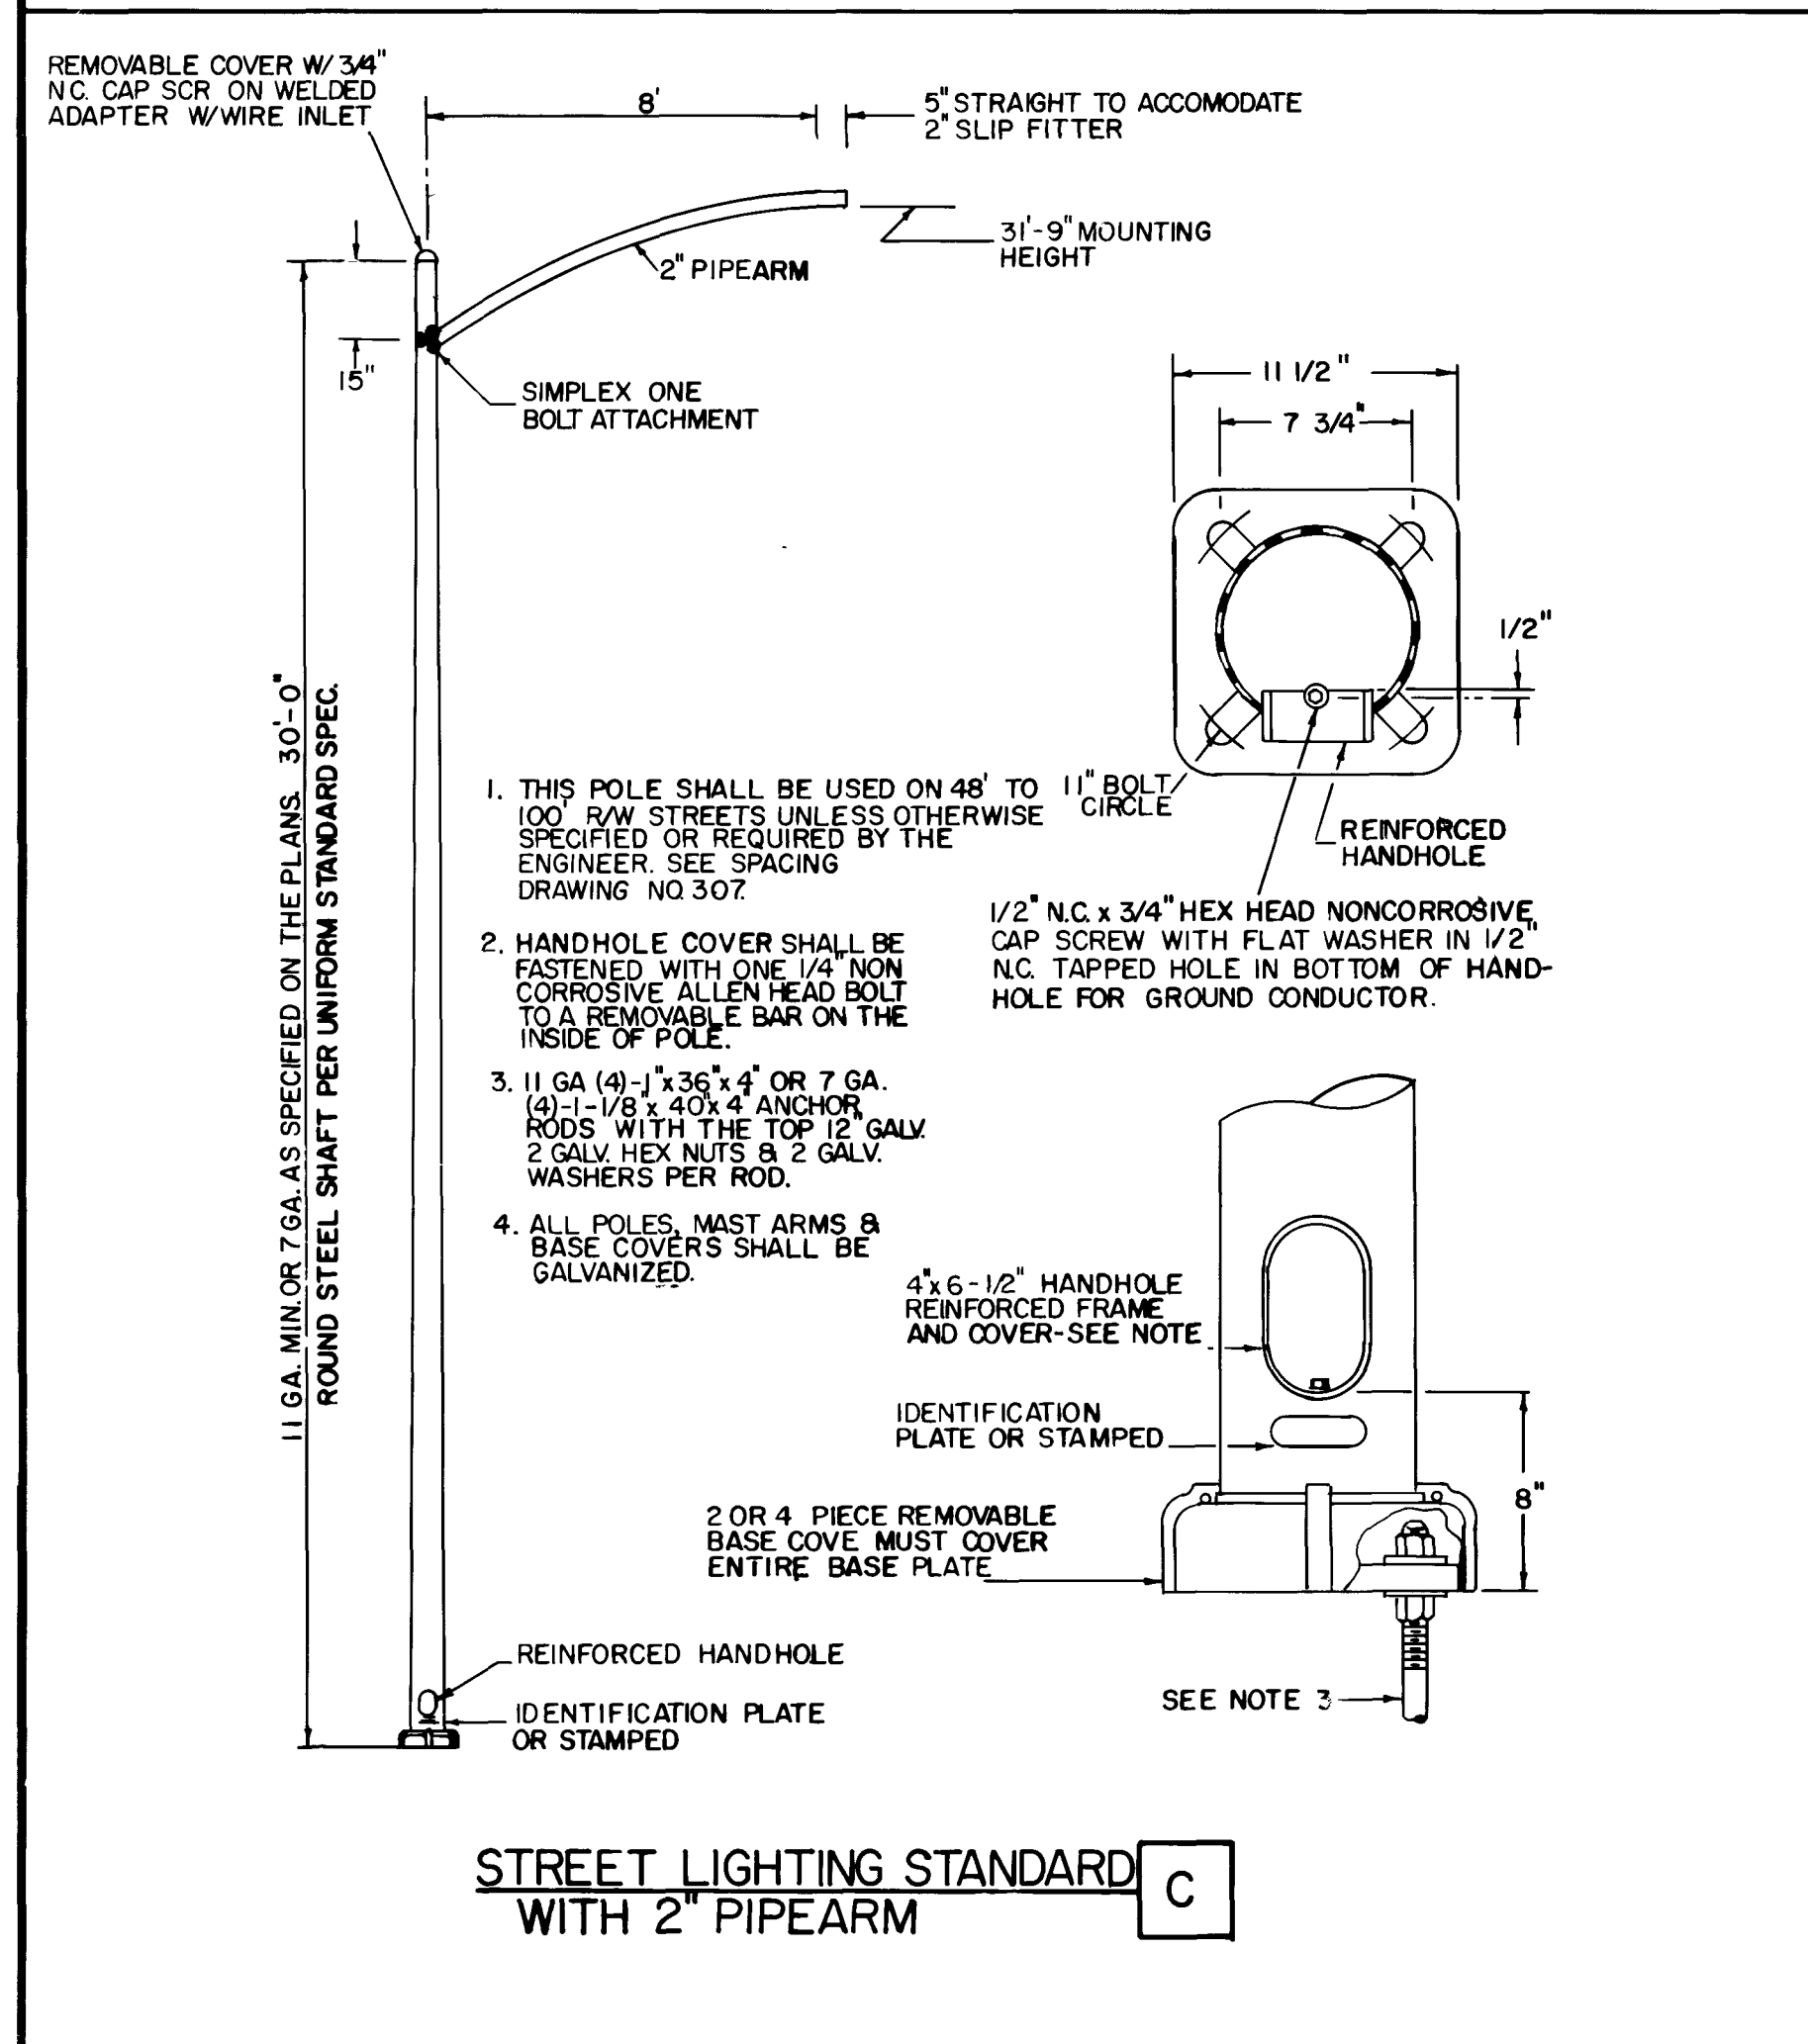
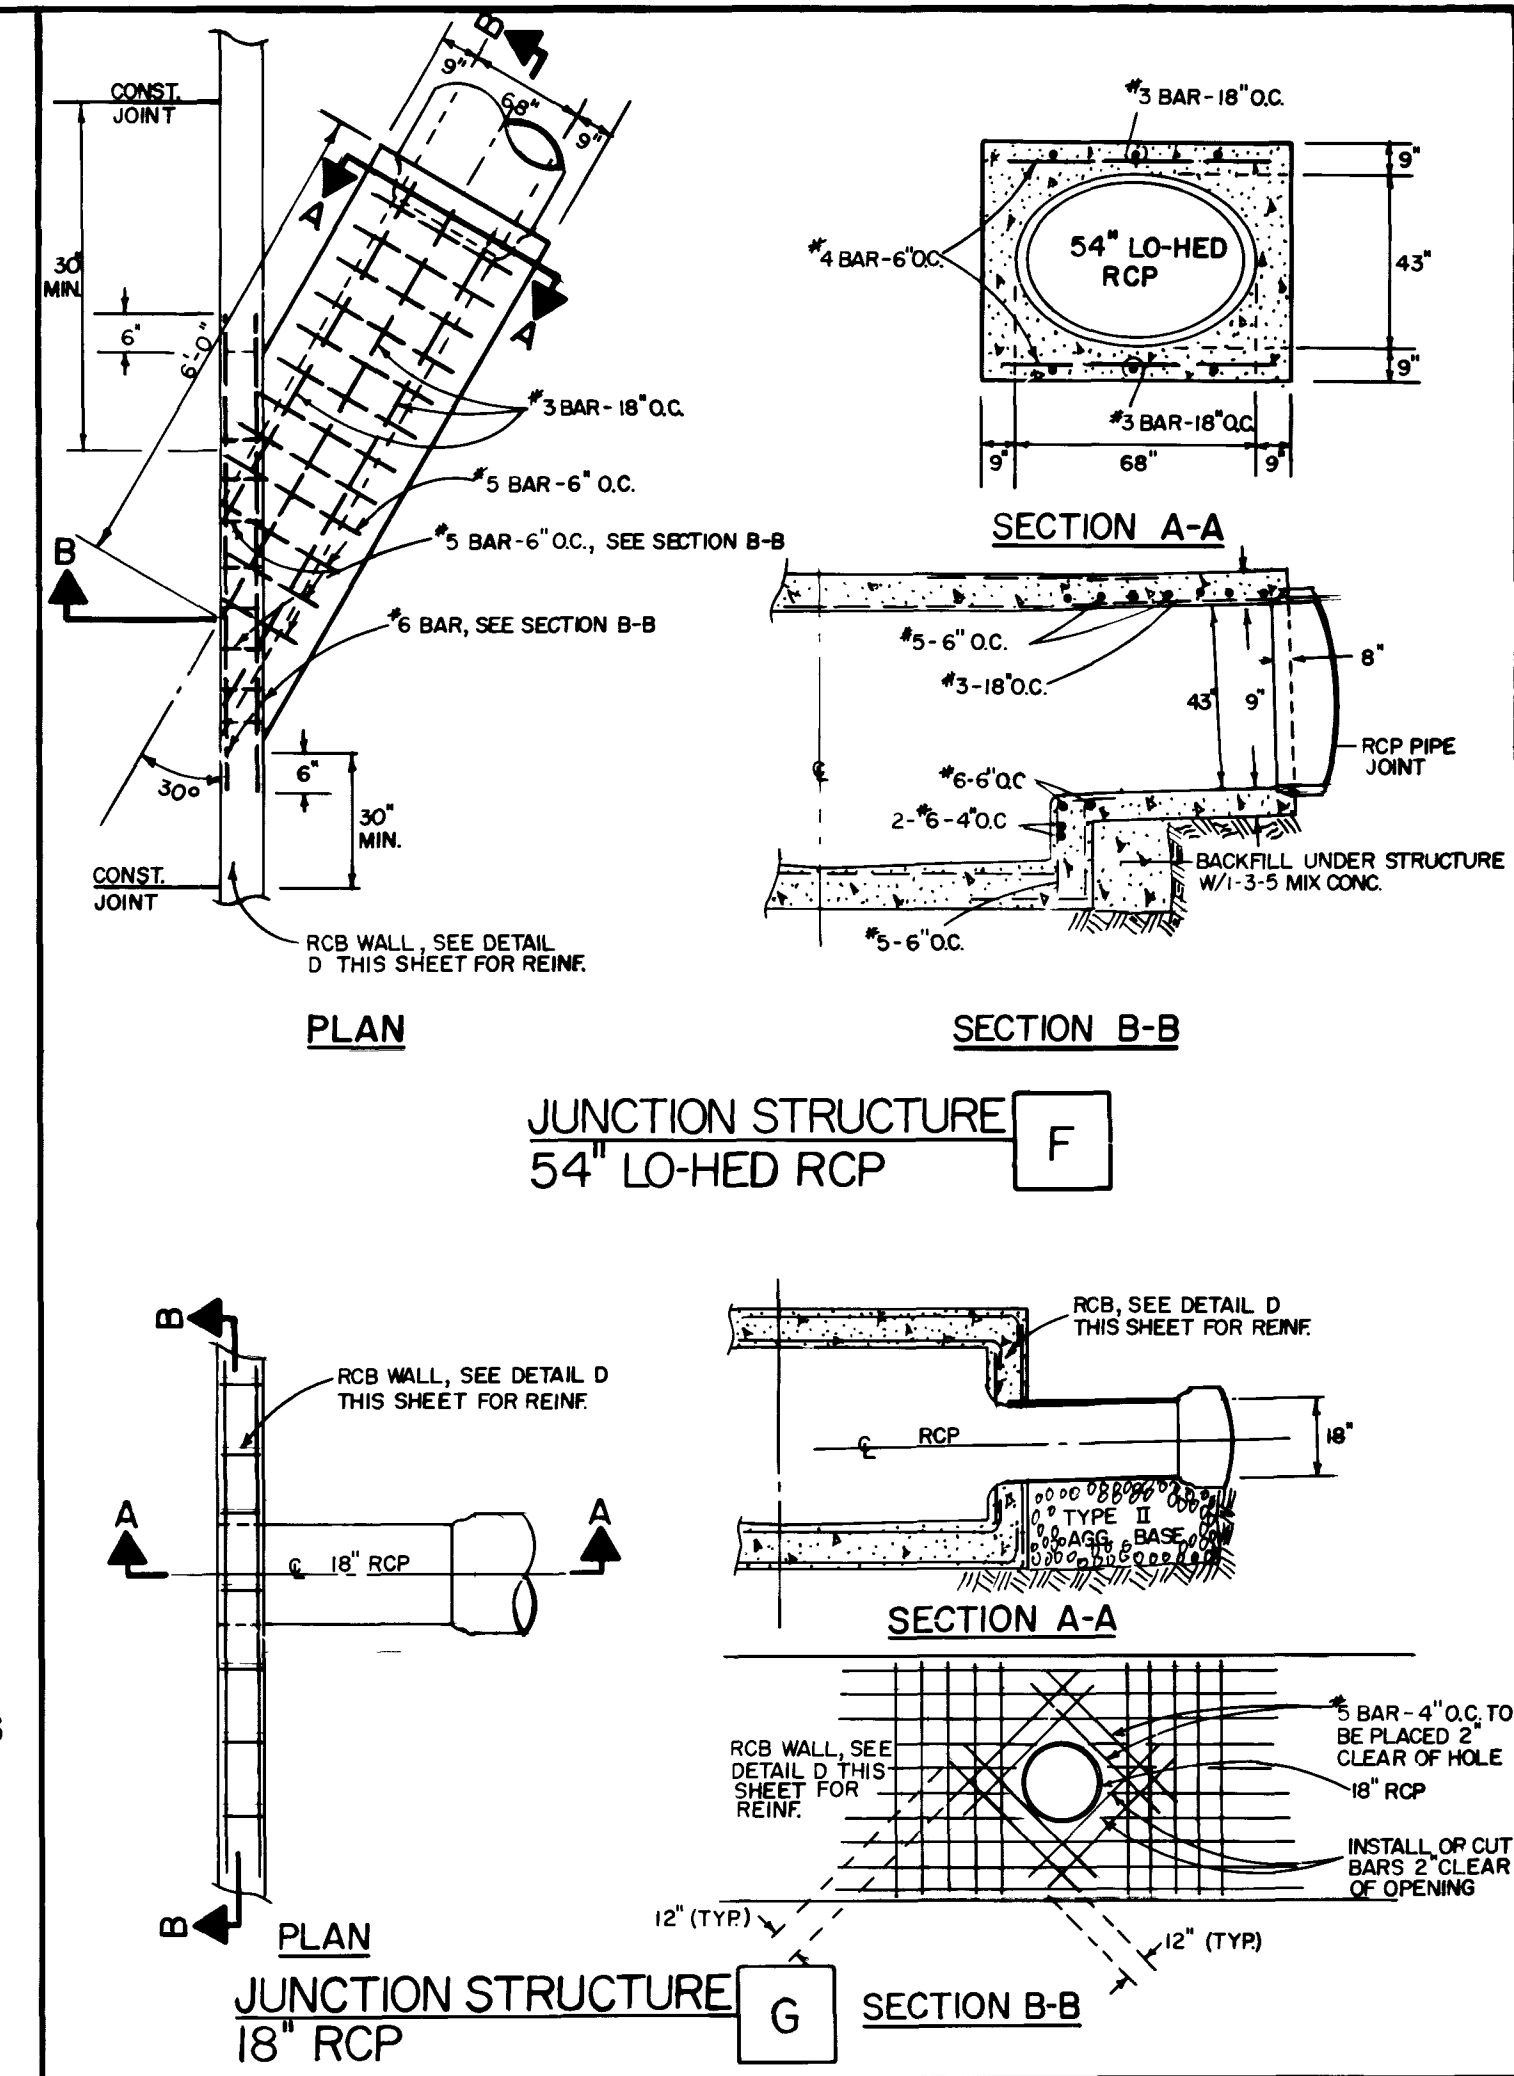
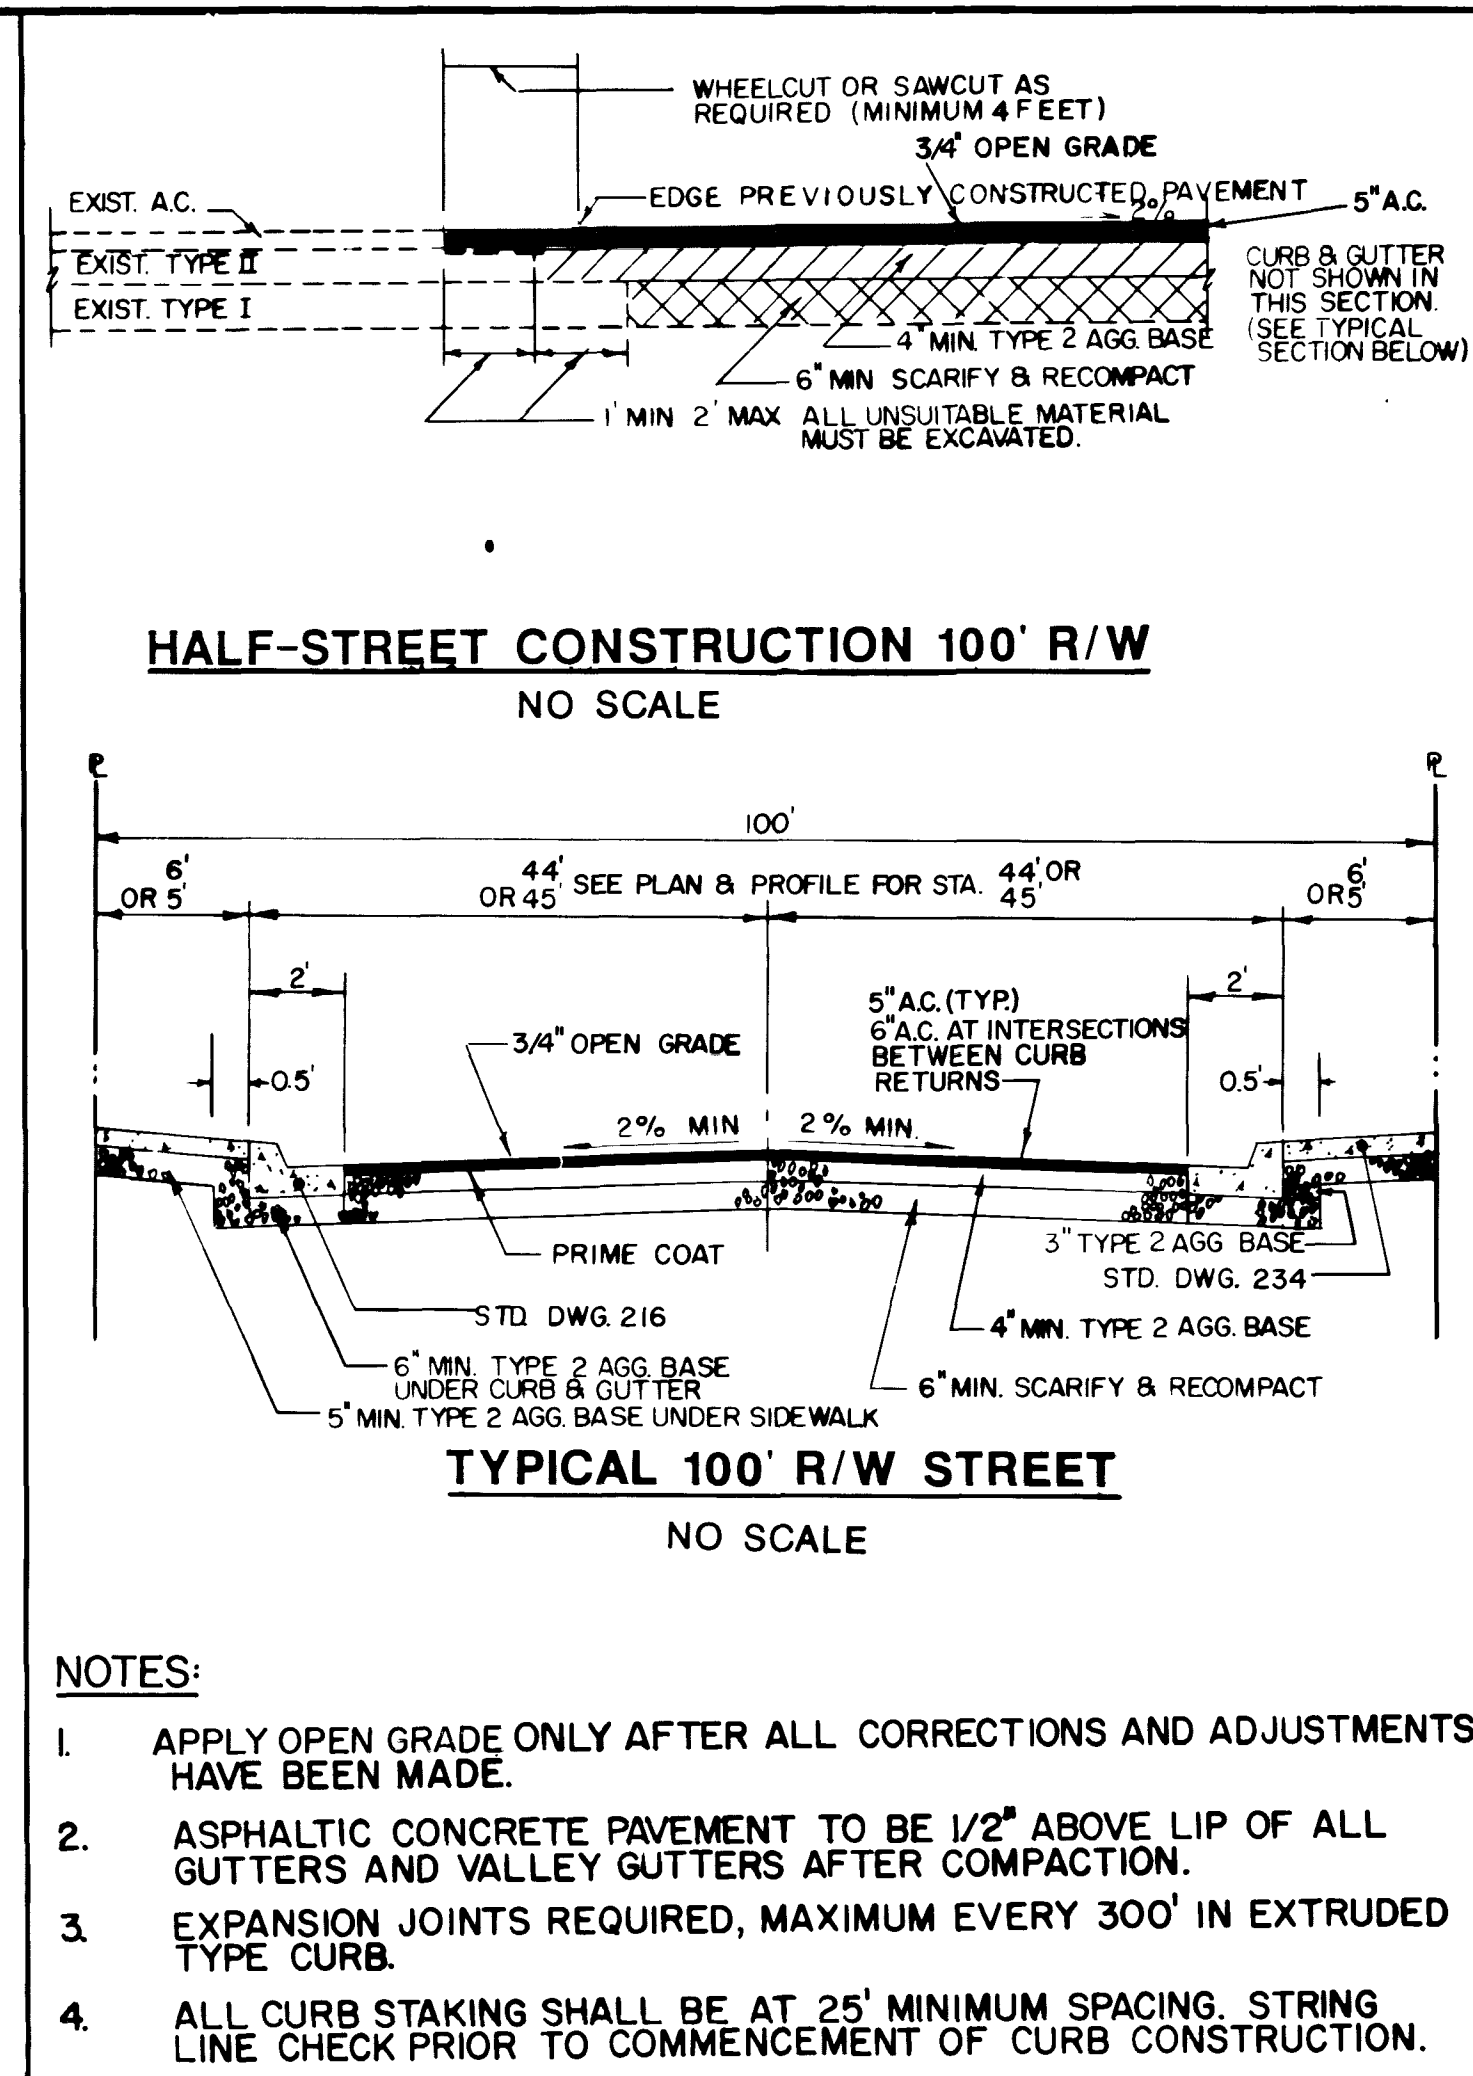
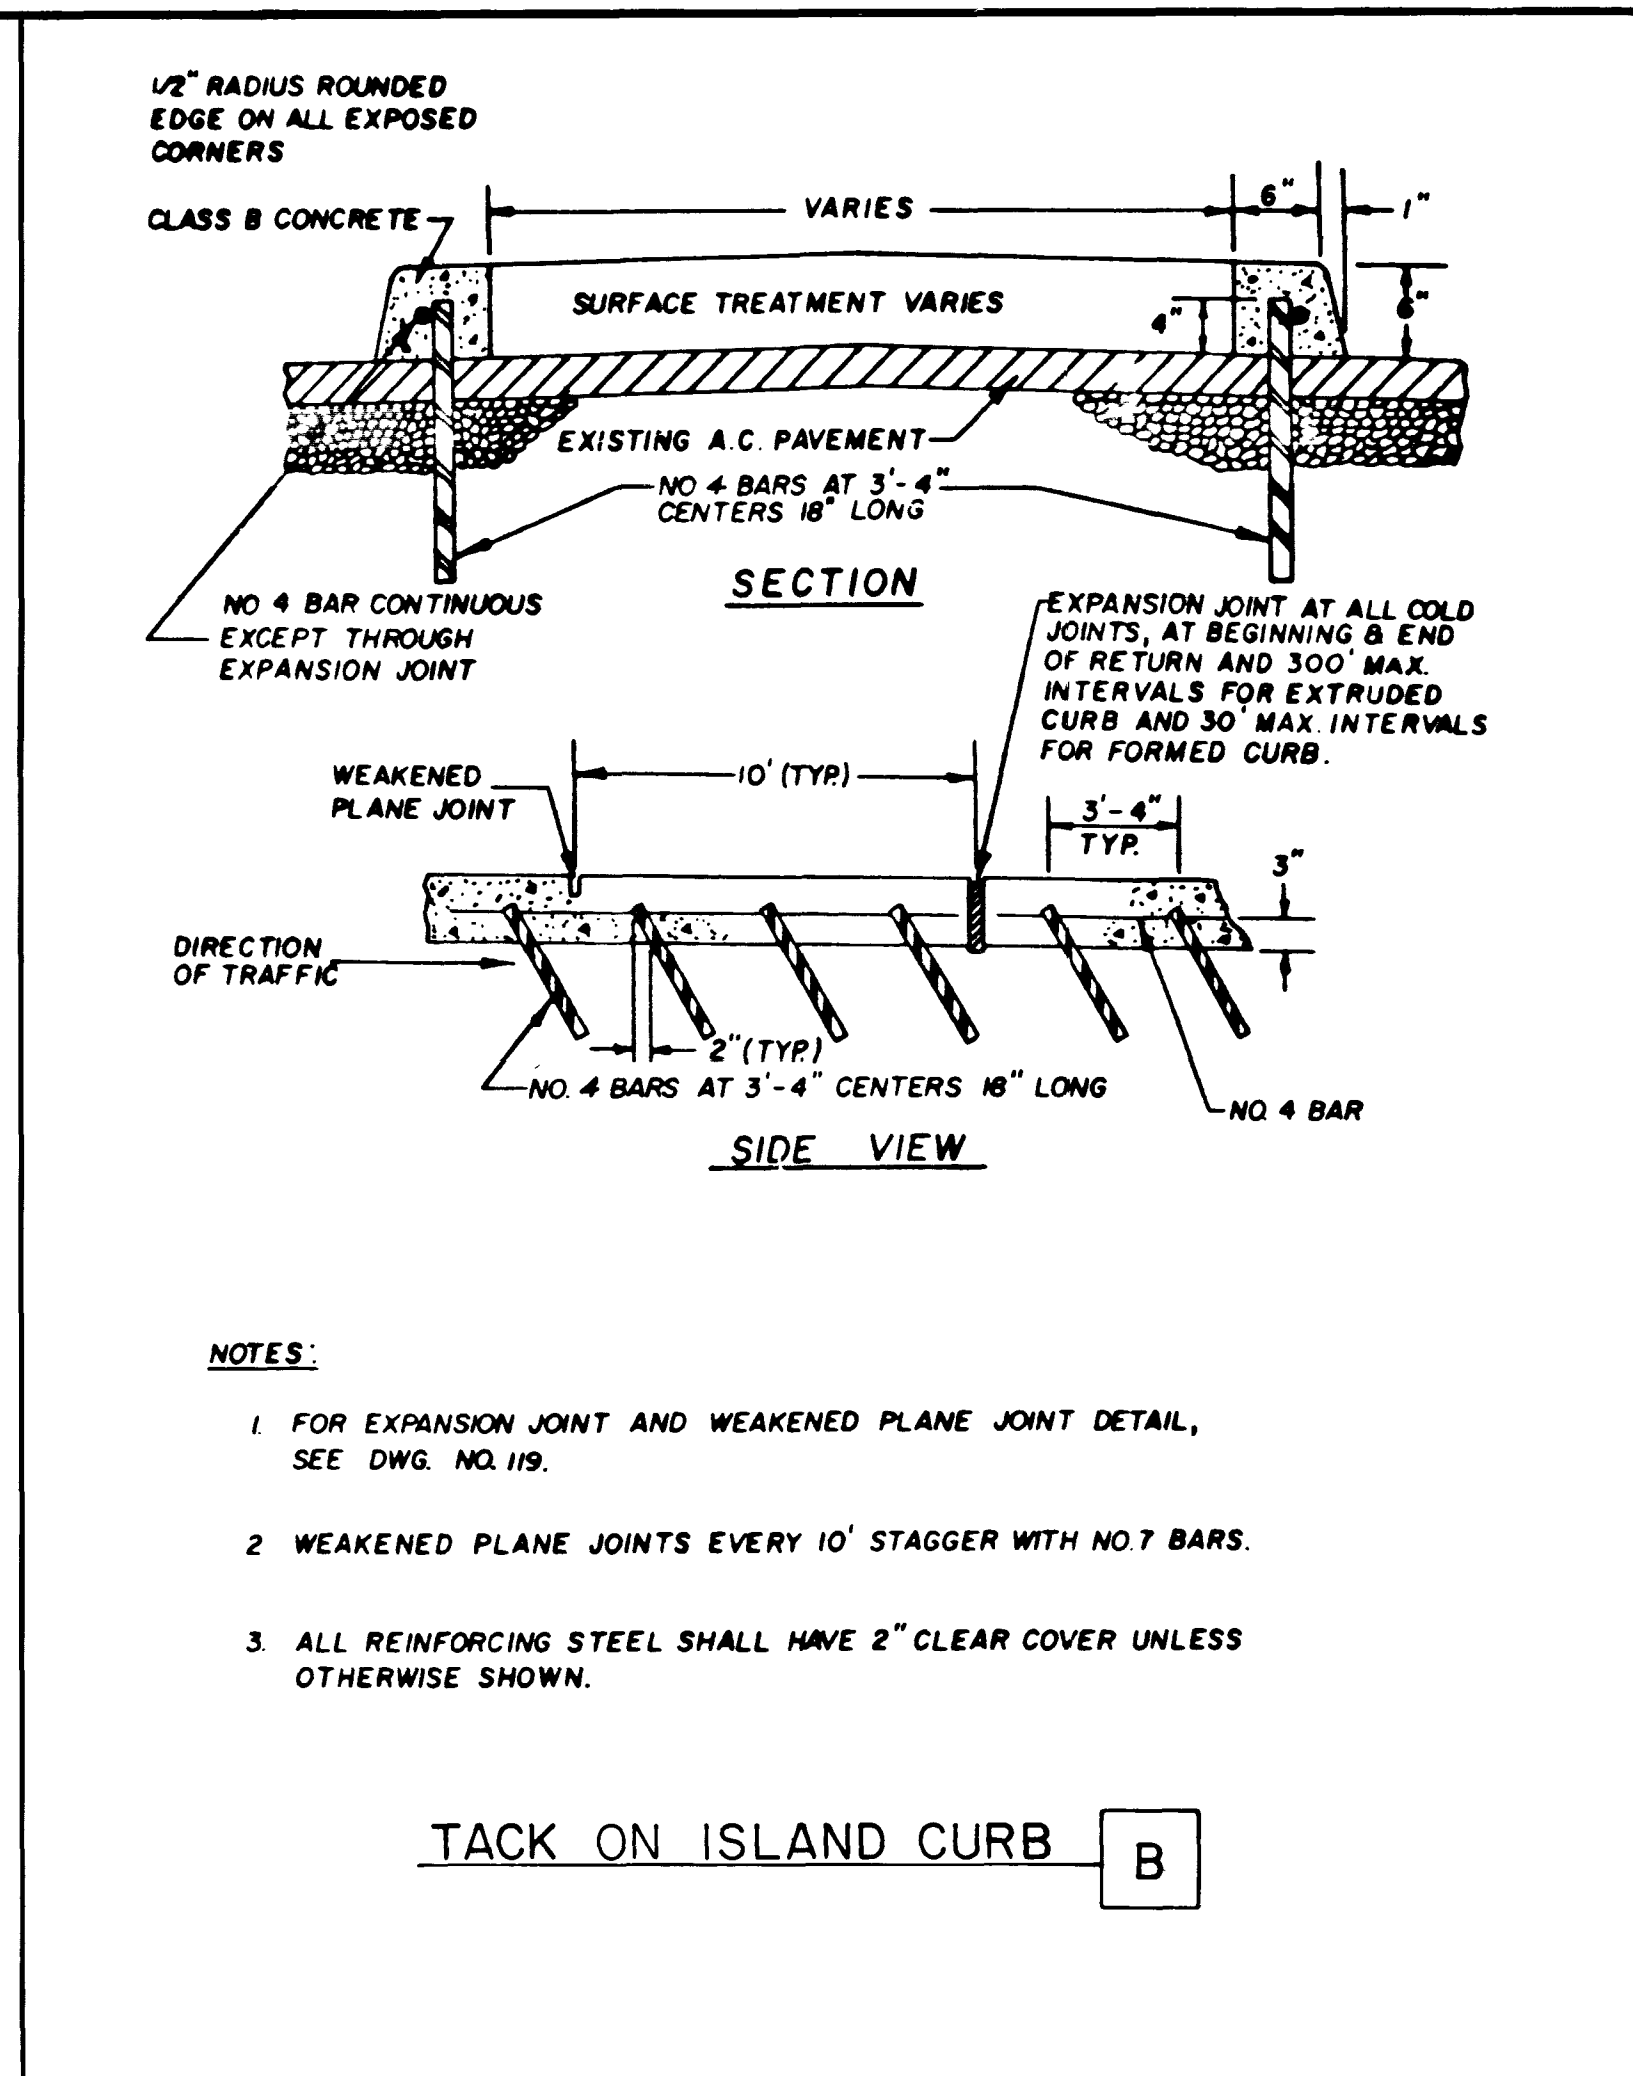
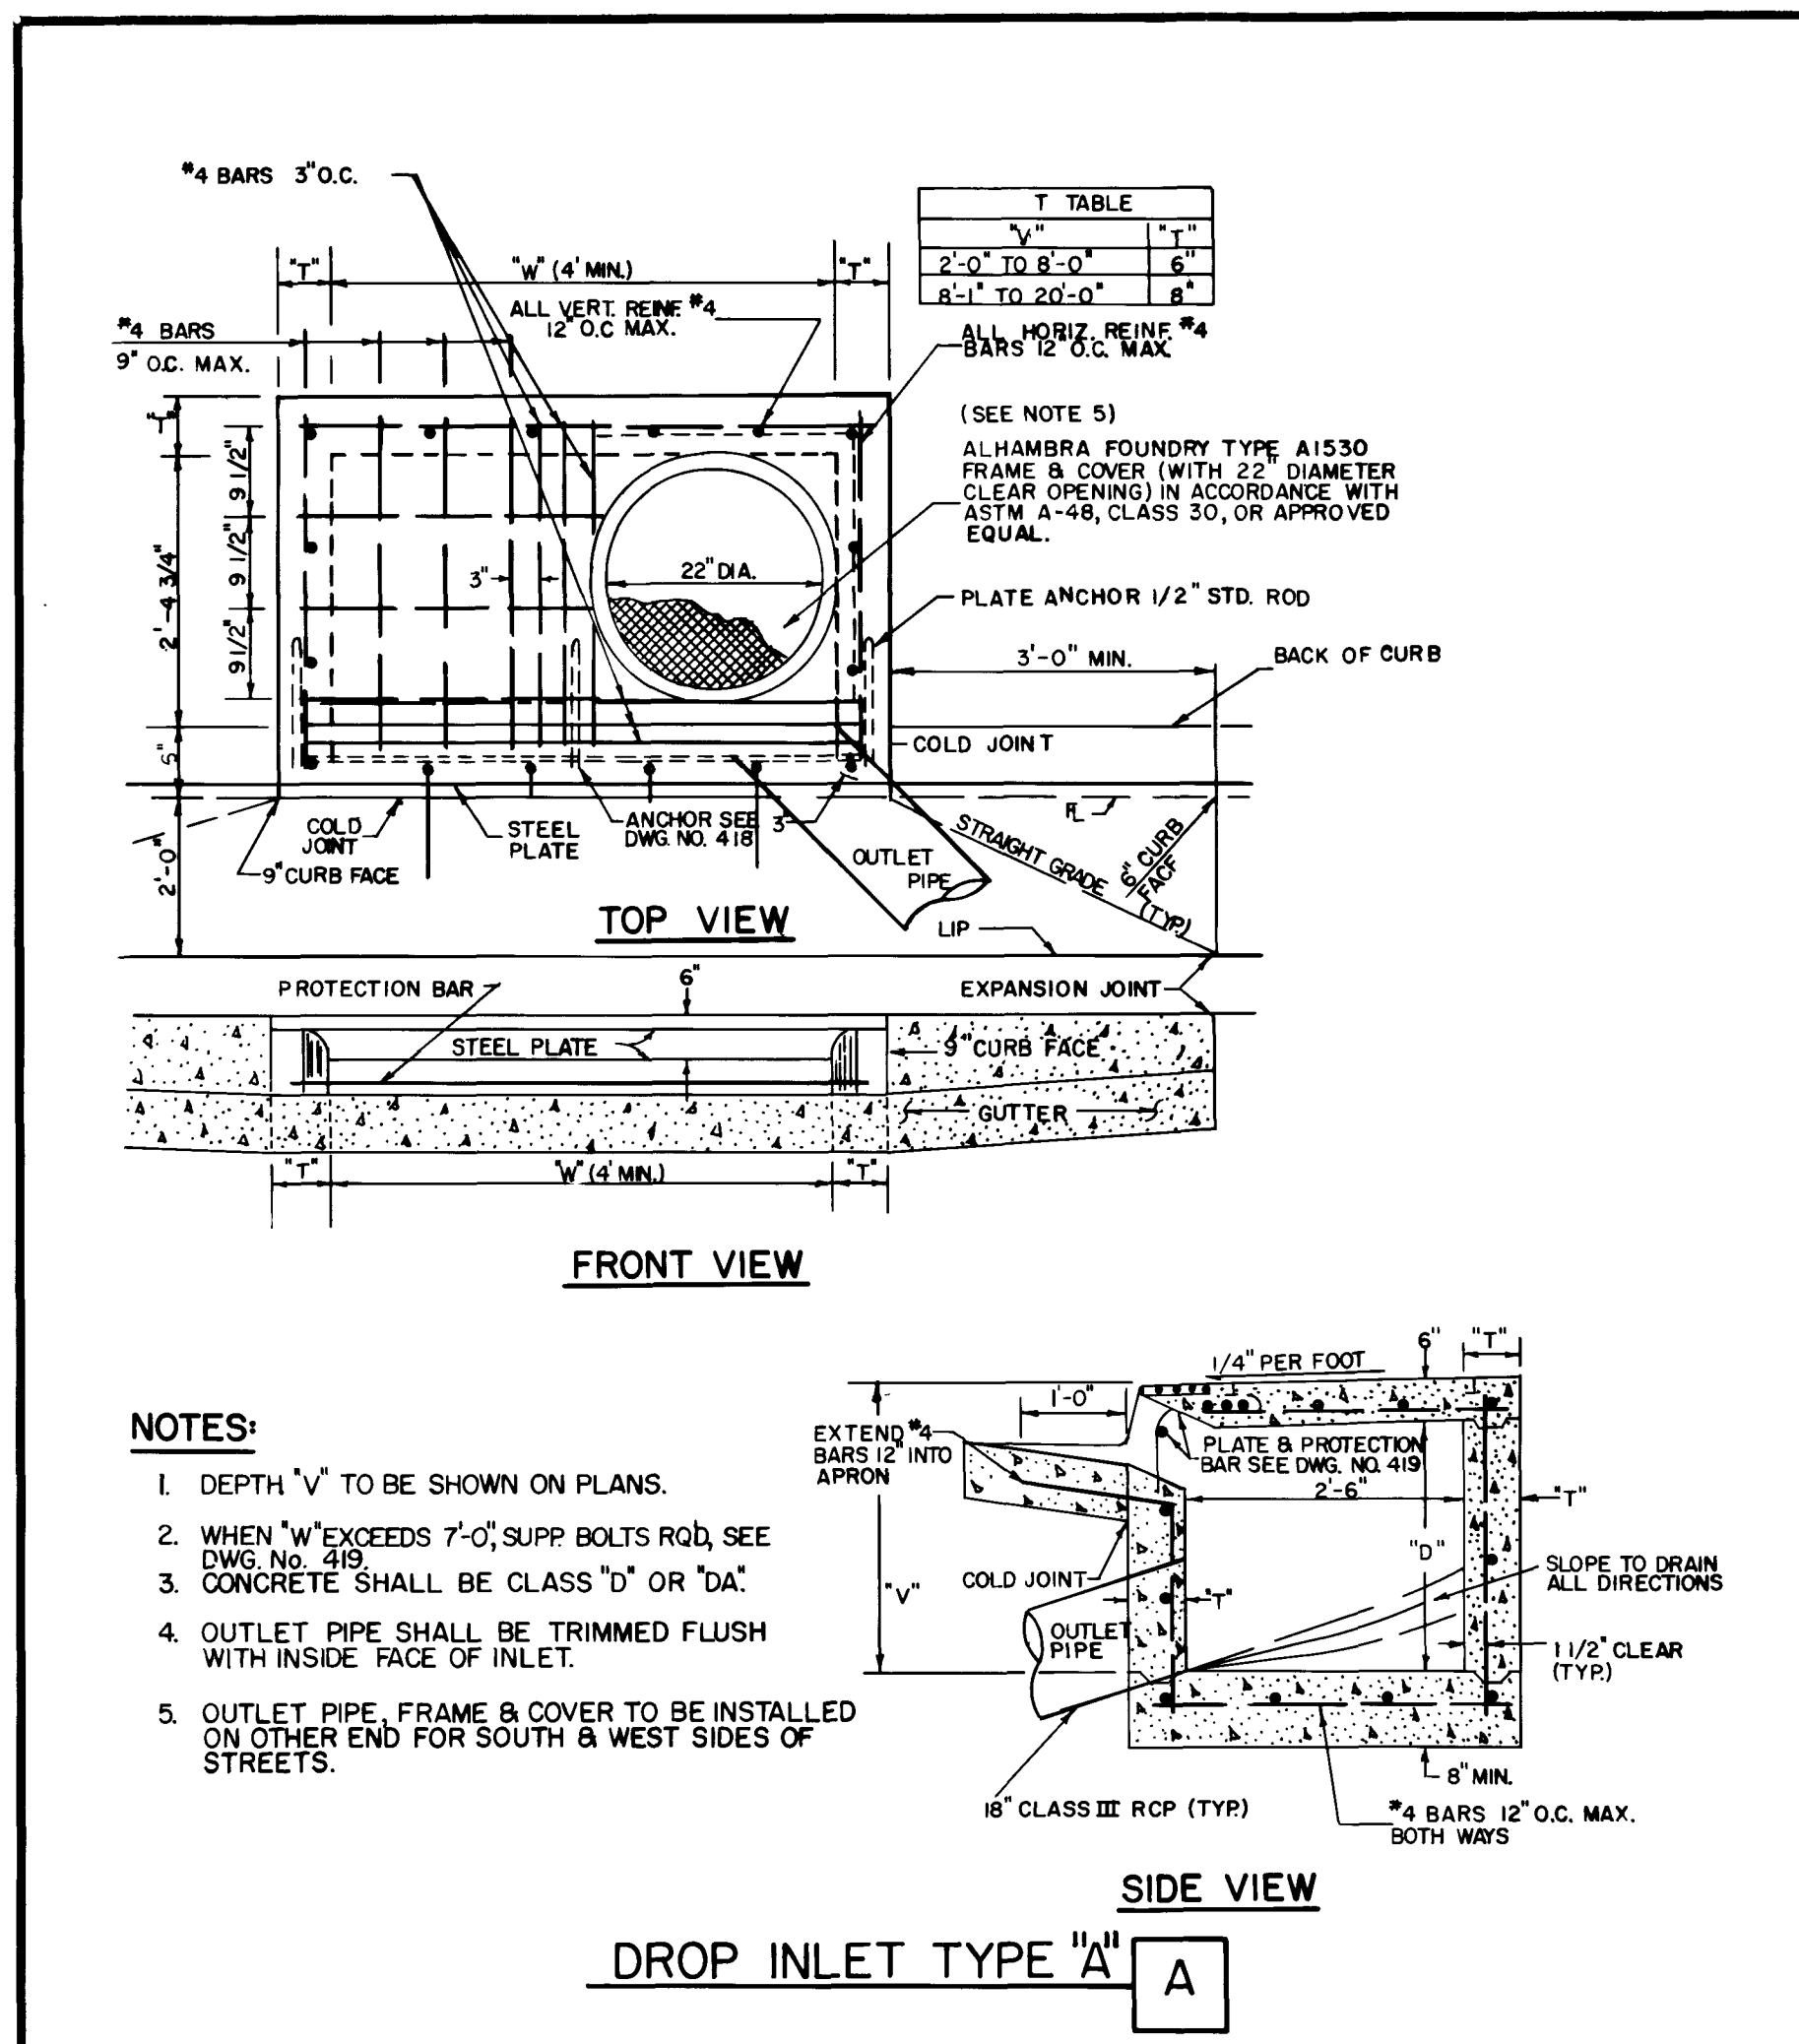
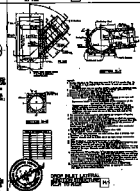
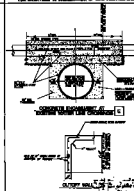
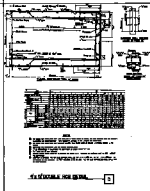
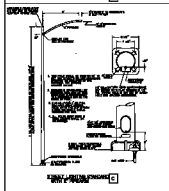
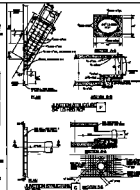
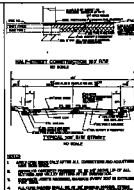


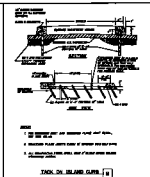

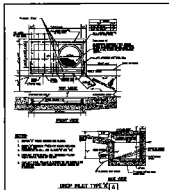

--	--	---	--