




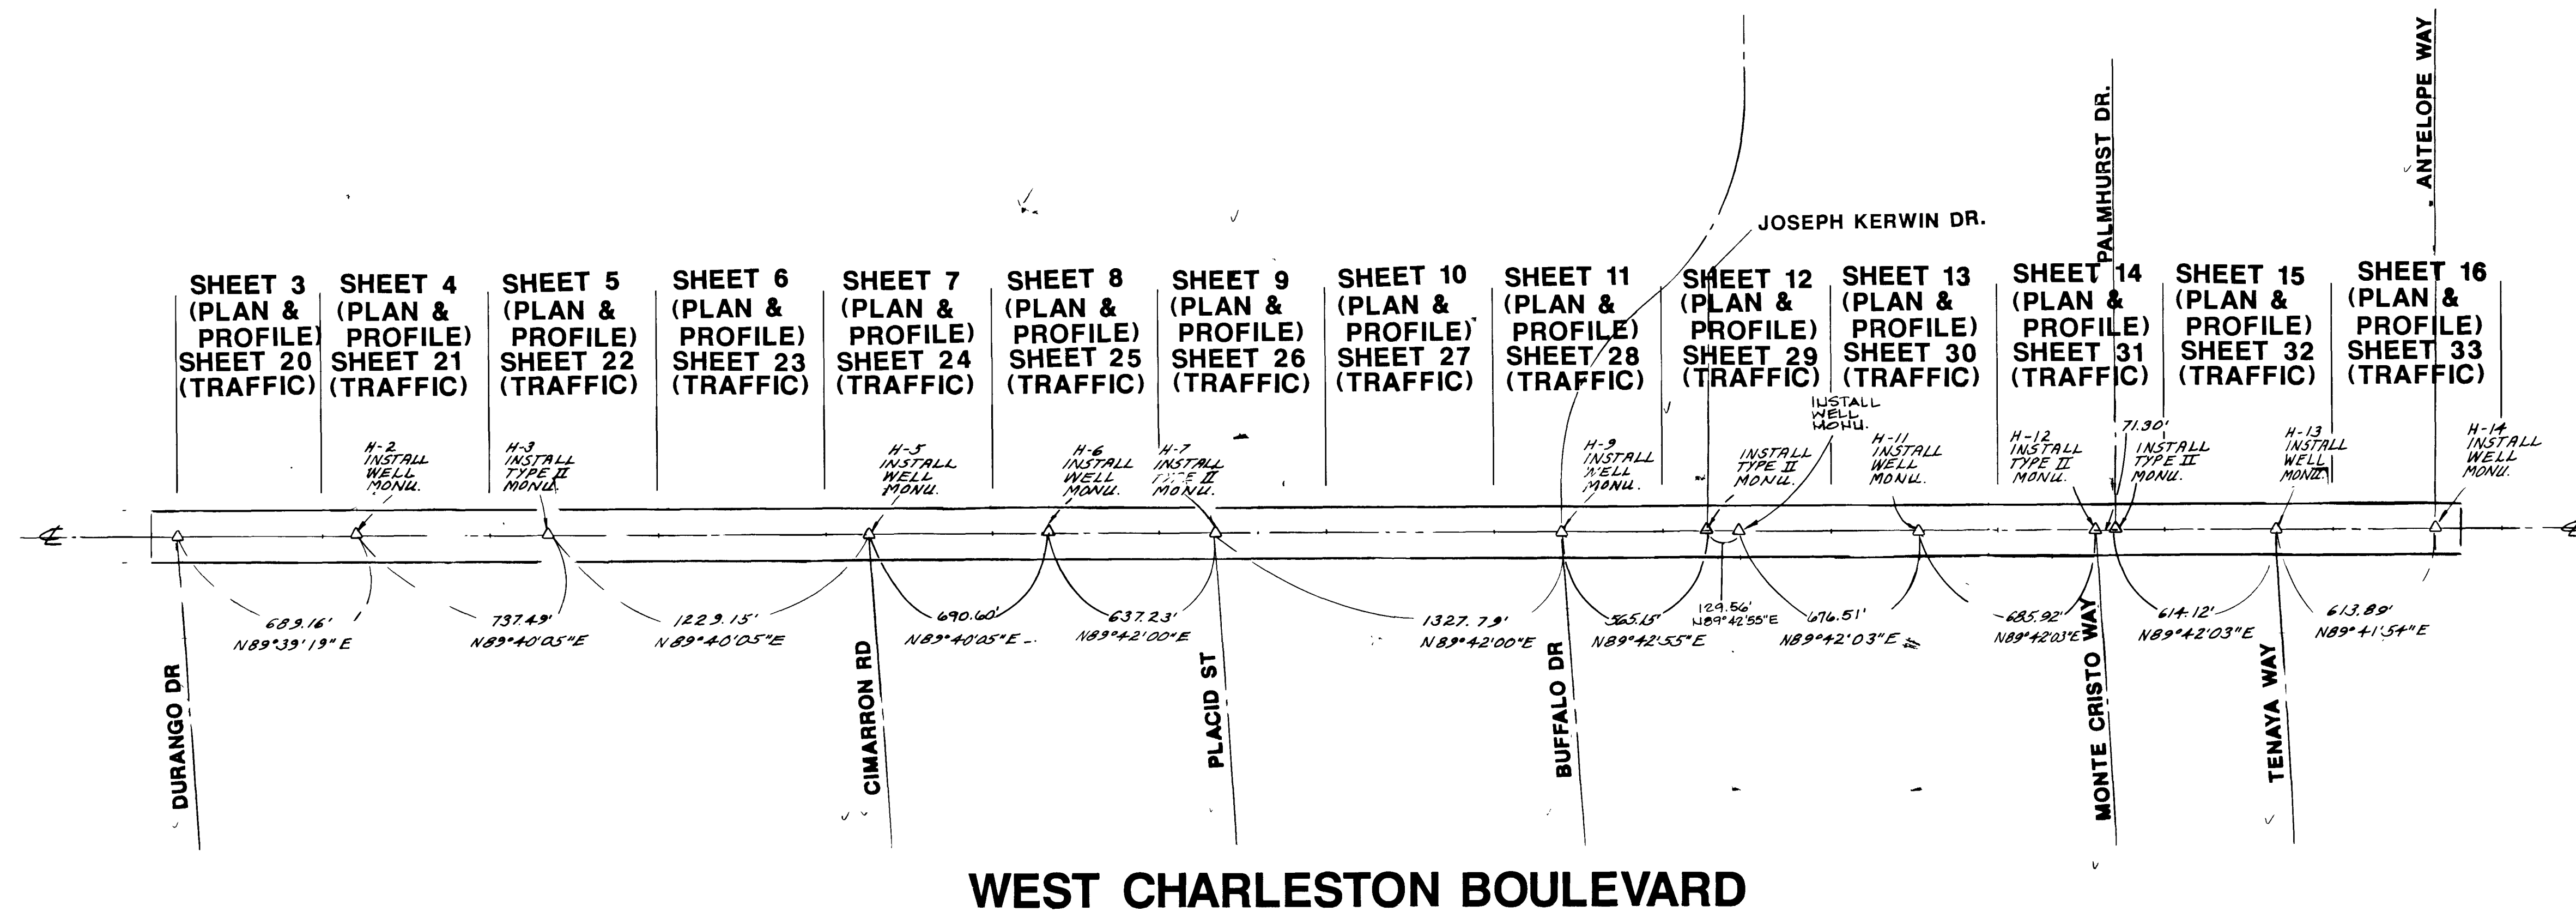

NOTE:
H-3 = HORIZONTAL CONTROL

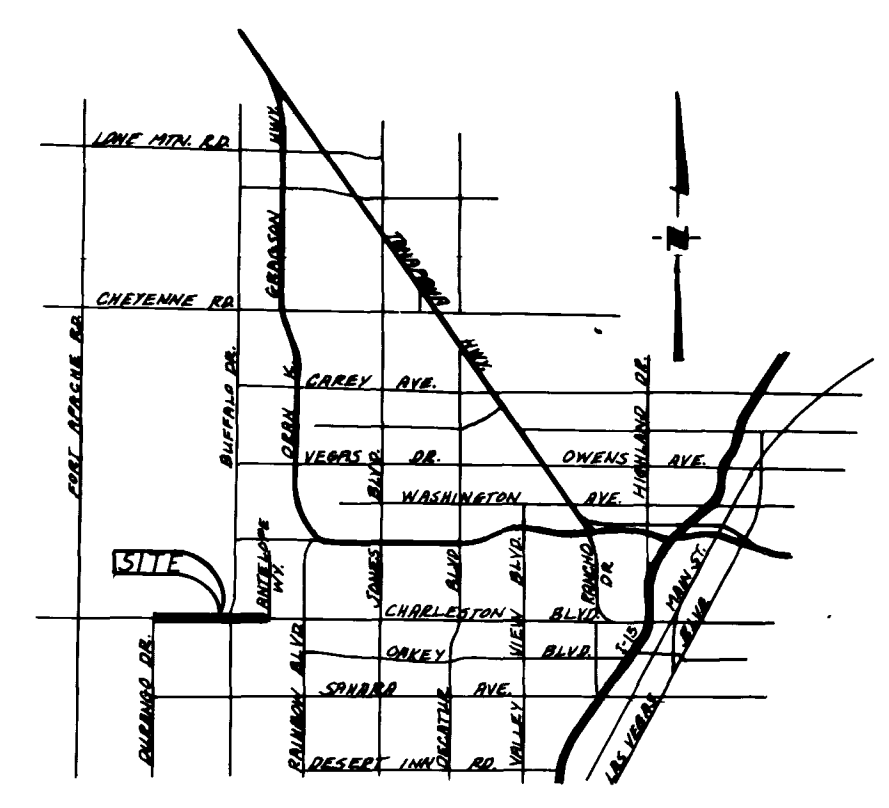

VICINITY MAP
NO SCALE

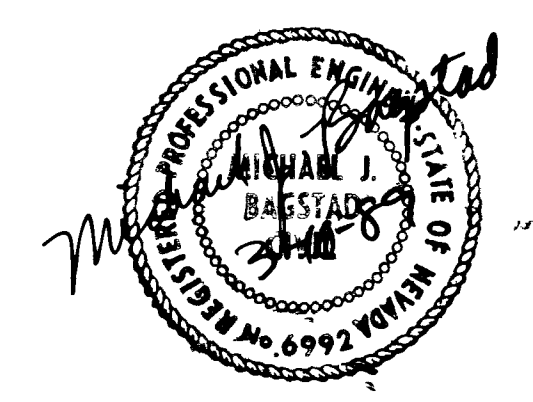


AS NOTED
NOTE: HORIZ. ALIGNMENT DATA PROVIDED BY C.L.K.

REV. DATE BY DESCRIPTION	SCALE:	DESIGNED: <i>Holt</i> DRAWN: CHECKED:	SUBMITTED PROJECT ENGINEER: _____ R.C.E. NO. _____ DATE _____ RECOMMENDED JAMES M. MONTGOMERY CONSULTING ENGINEERS, INC. R.C.E. NO. _____ DATE _____	JAMES M. MONTGOMERY CONSULTING ENGINEERS, INC. 2915 WEST CHARLESTON BLVD., LAS VEGAS, NEVADA 89102	APPROVED: _____ DATE _____ APPROVED: _____ DATE _____	CITY OF LAS VEGAS WEST CHARLESTON BOULEVARD MONUMENTATION PLAN	DWG. NO. 107-V1648 SHEET 37 OF 37

JOB NO.

12-3-132

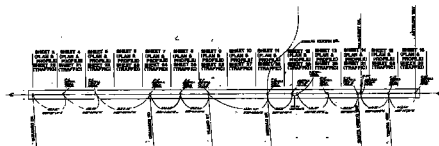

WEST CHARLESTON BOULEVARD

NOTE



VICINITY MAP




