


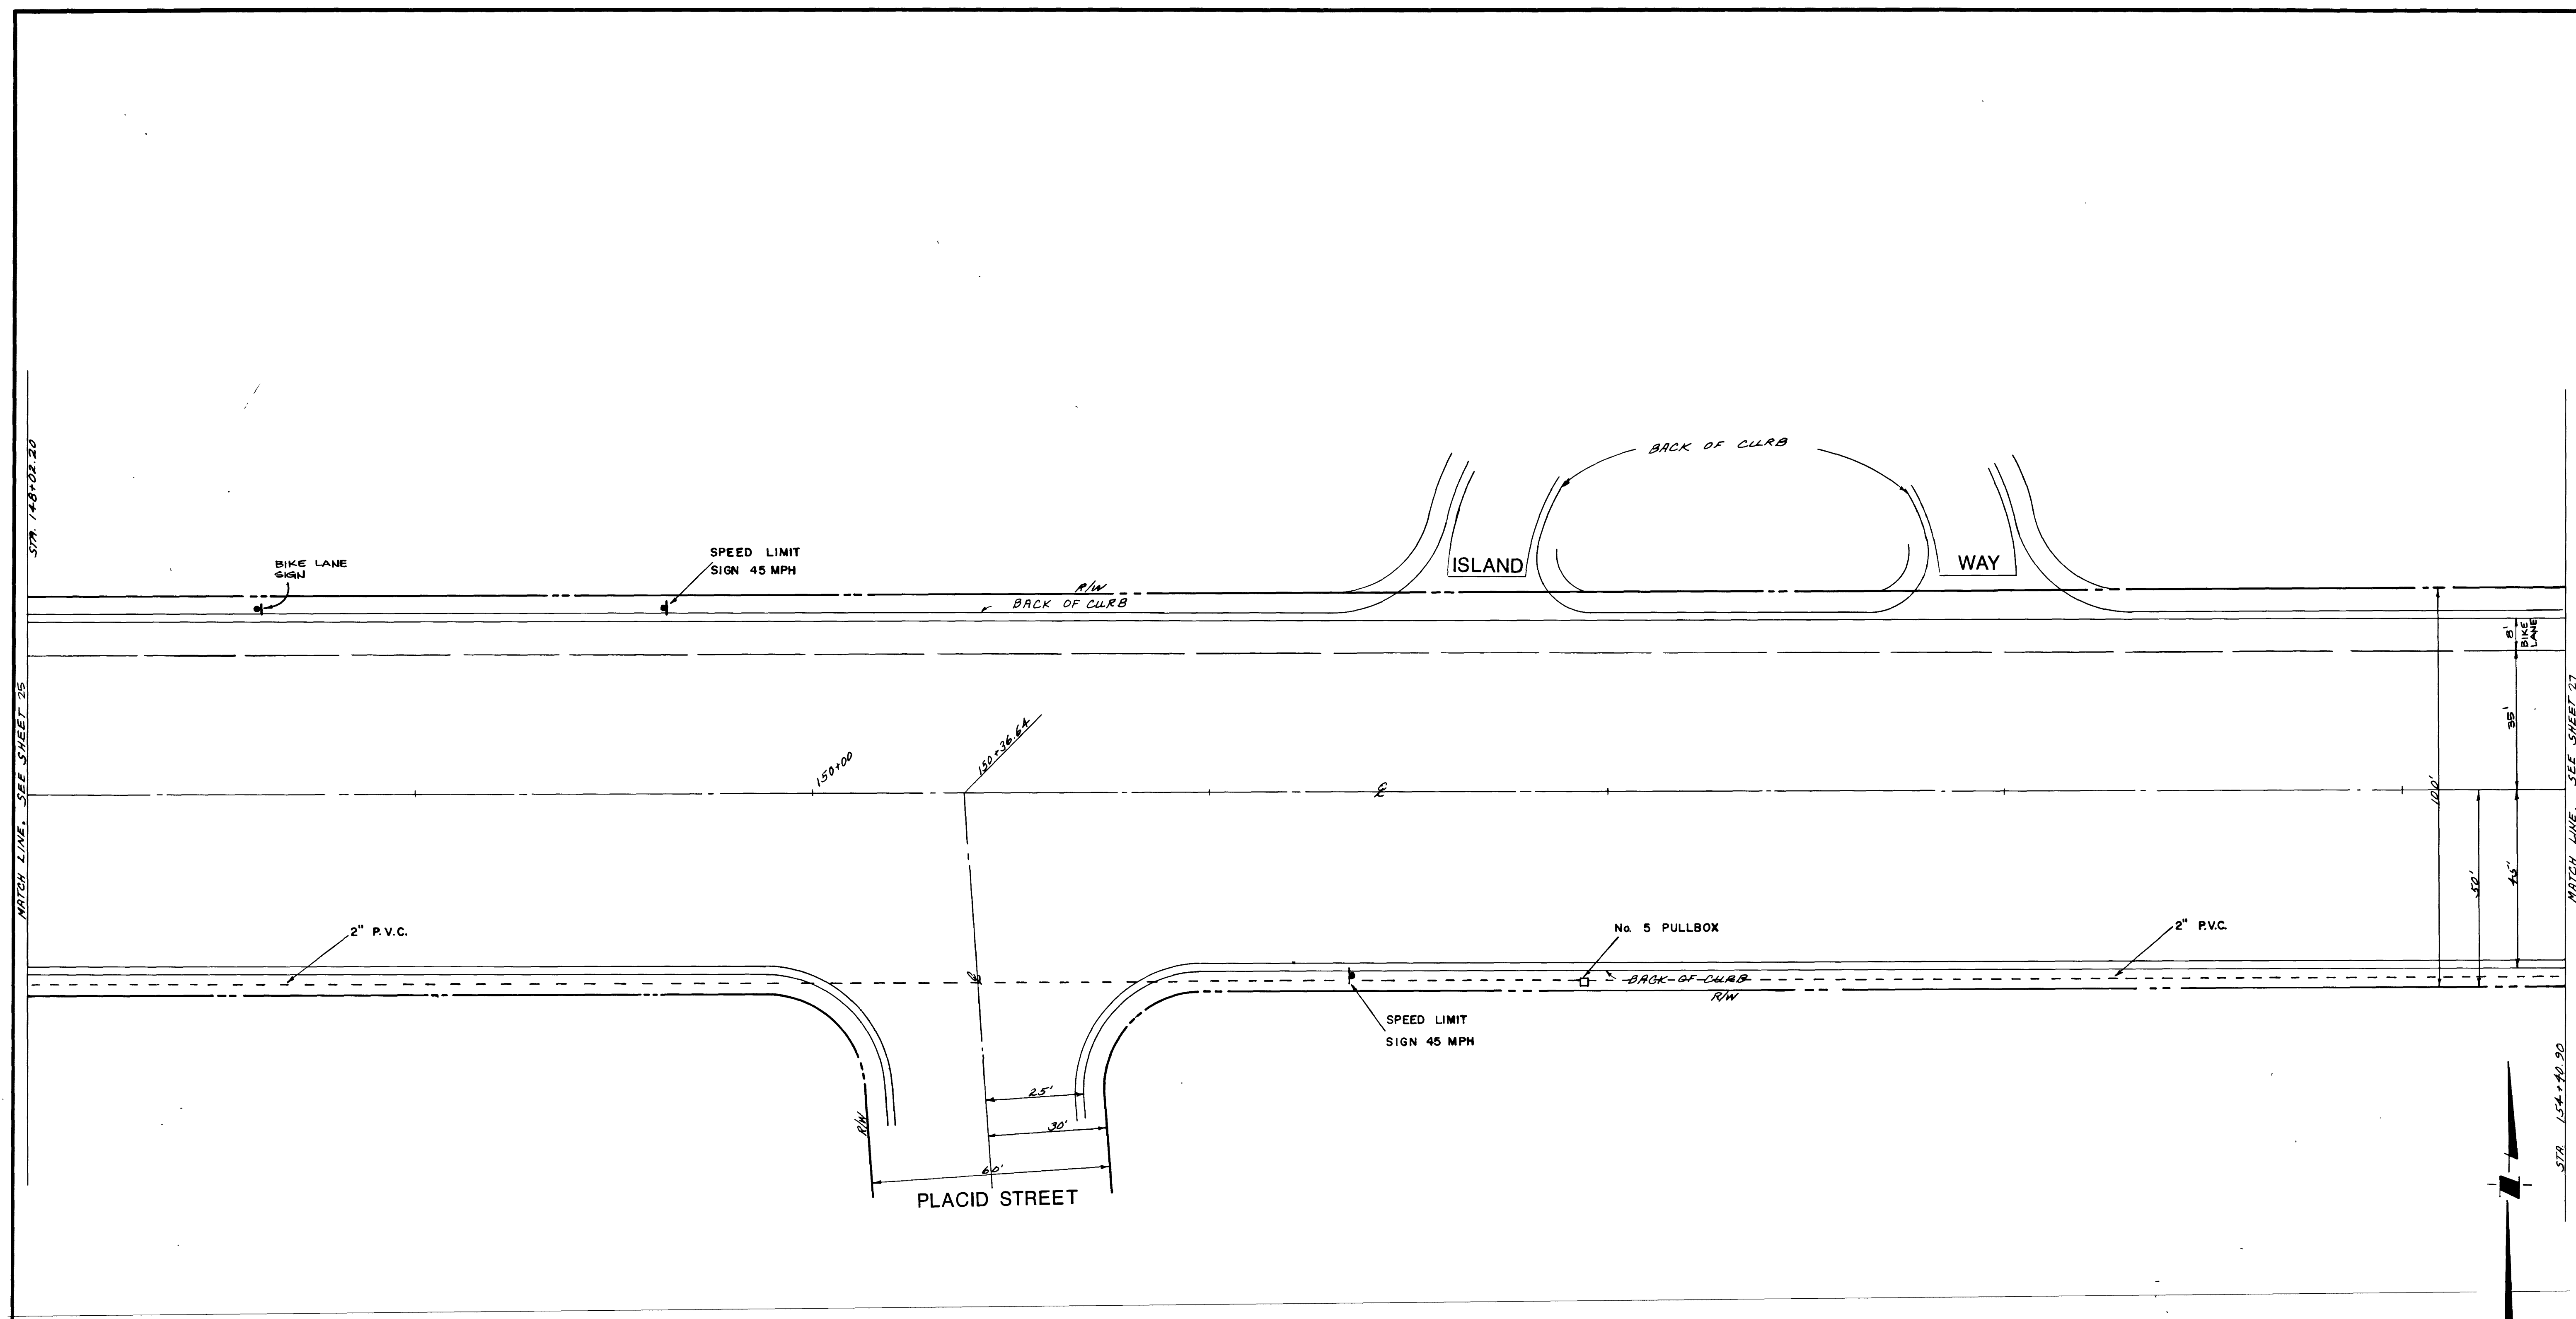

				SCALE: 1" = 20'	DESIGNED _____		SUBMITTED _____		JAMES M. MONTGOMERY CONSULTING ENGINEERS, INC. 2915 WEST CHARLESTON BLVD., LAS VEGAS, NEVADA 89102		APPROVED _____		CITY OF LAS VEGAS		SHEET 26 OF 37 SHEETS
					DRAWN <u>X. ROSENSTRALUCH</u>		PROJECT ENGINEER _____ R.C.E. NO. _____ DATE _____				_____ DATE _____		WEST CHARLESTON BLVD.		
					RECOMMENDED _____		_____				APPROVED _____		TRAFFIC DELINEATION		
					CHECKED _____		JAMES M. MONTGOMERY CONSULTING ENGINEERS, INC. _____ R.C.E. NO. _____ DATE _____				_____ DATE _____		INTERCONNECT AND SIGNING		
REV DATE BY DESCRIPTION															

**JAMES M. MONTGOMERY
CONSULTING ENGINEERS, INC.**
2915 WEST CHARLESTON BLVD, LAS VEGAS, NEVADA 89102



