
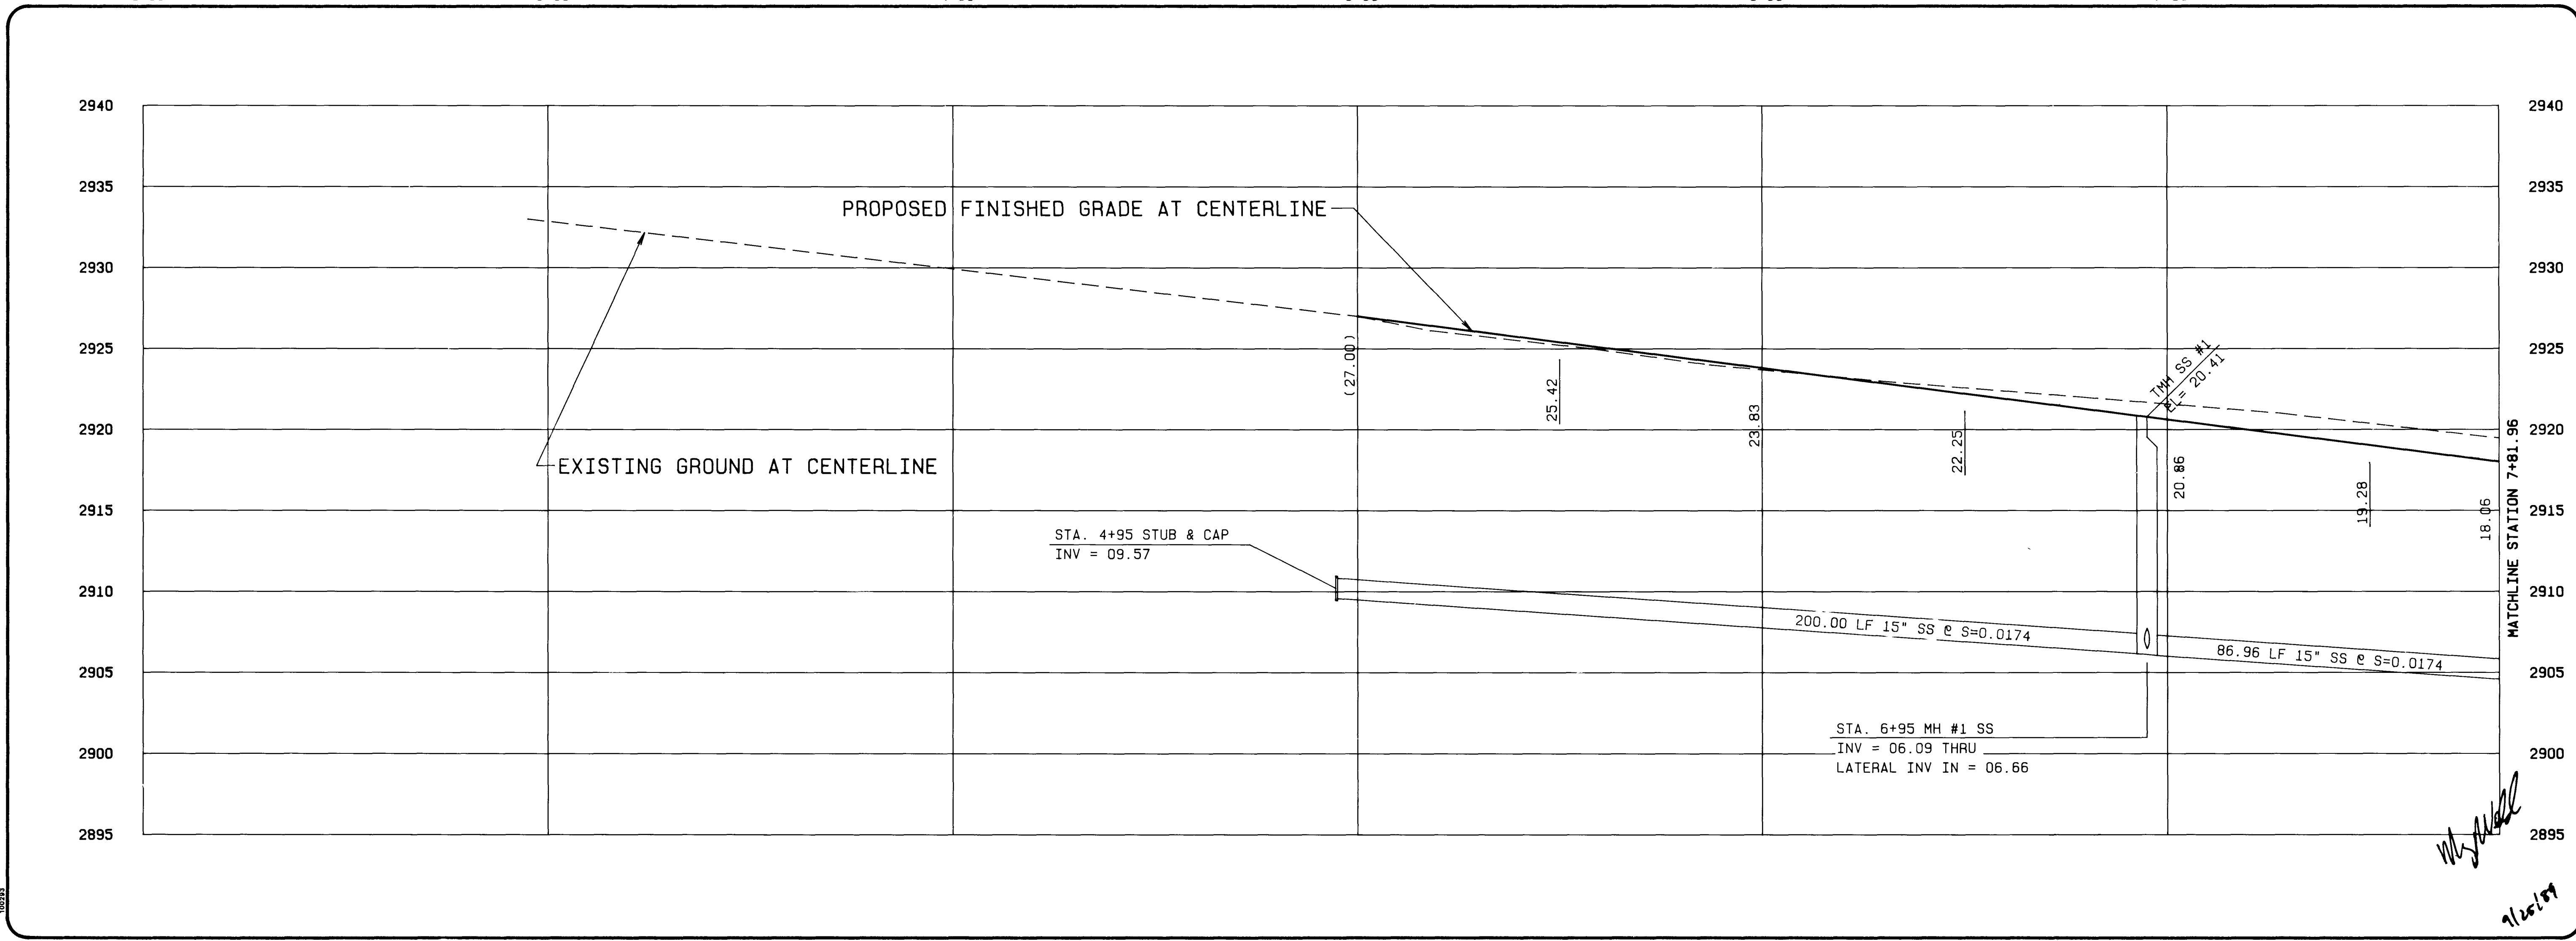


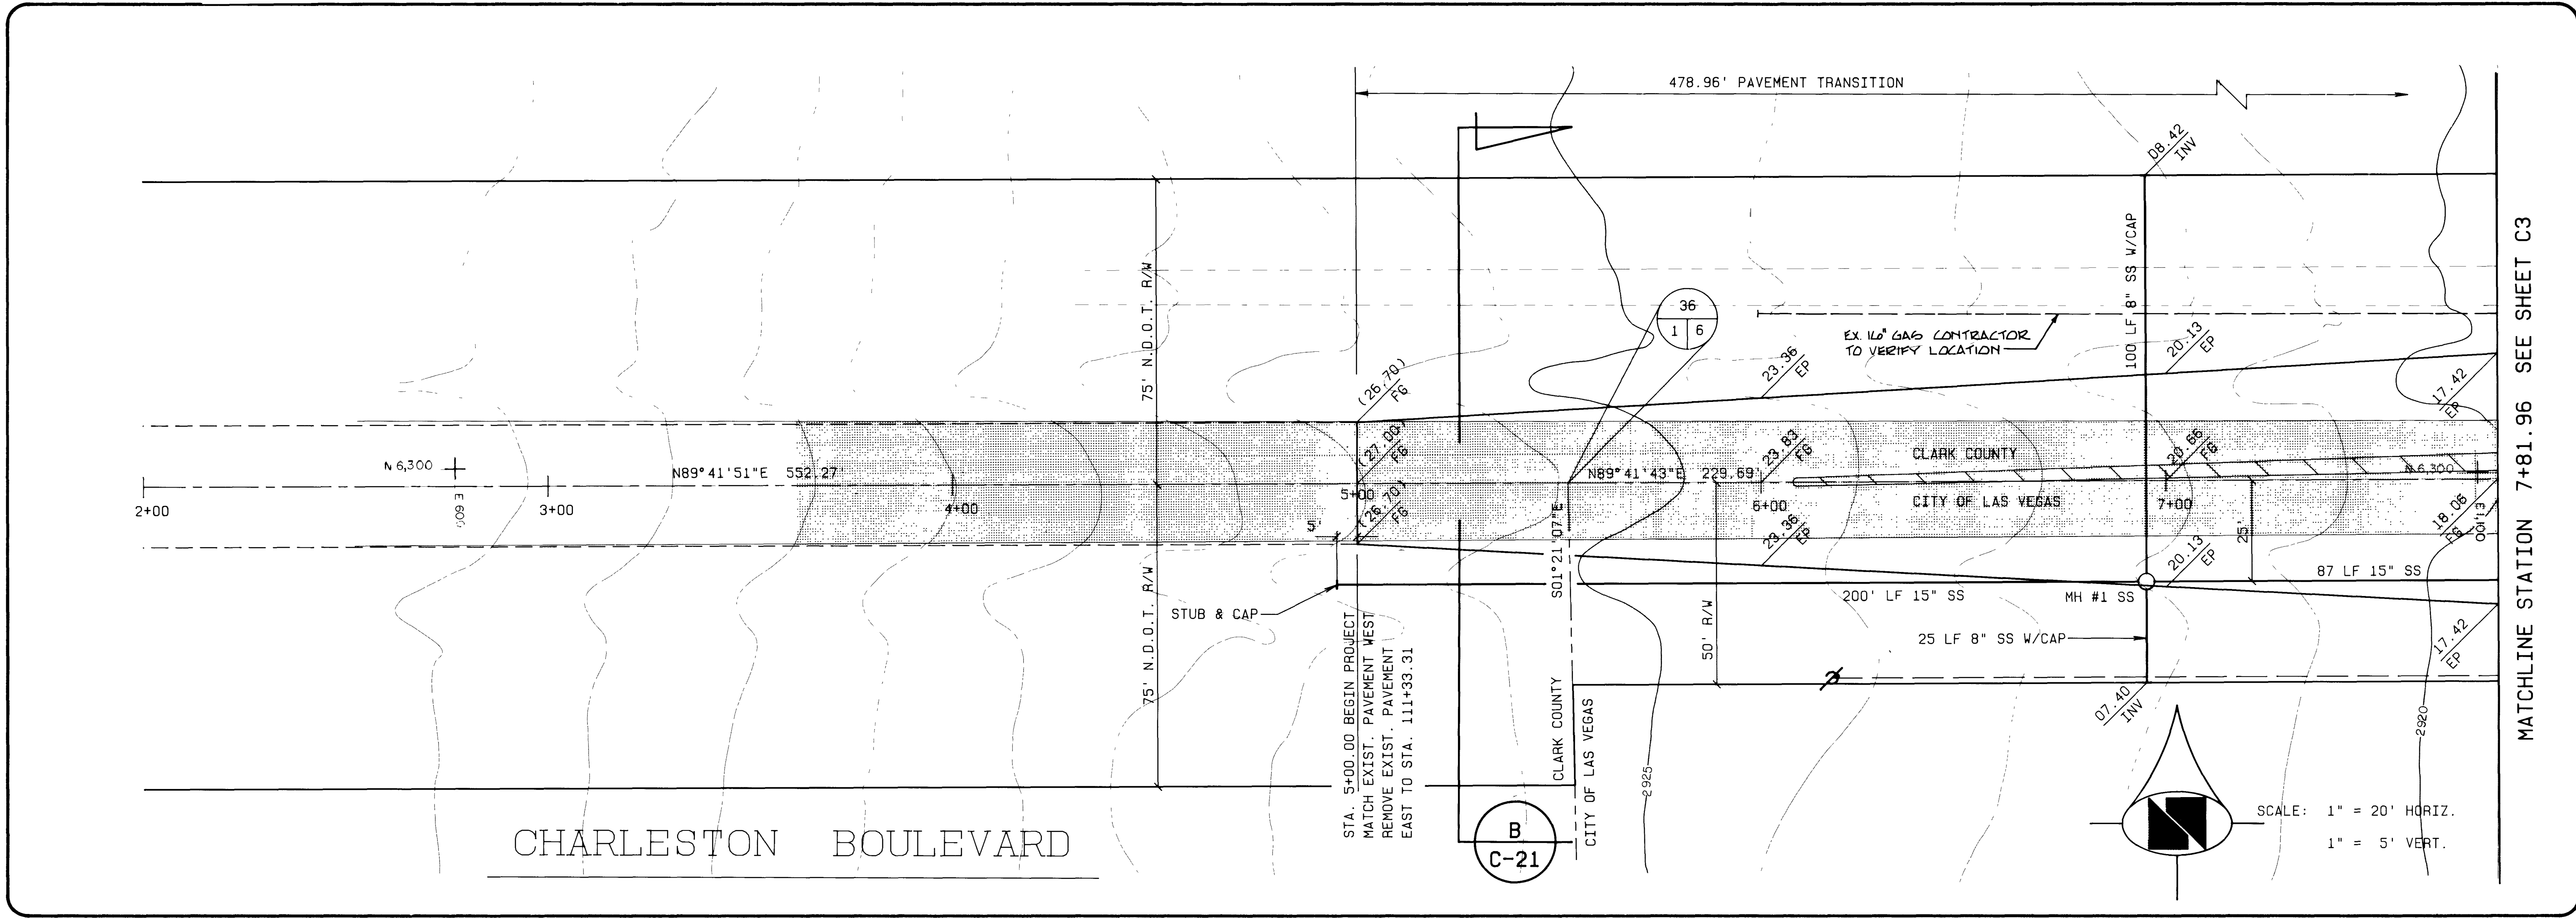

REV	DATE	BY	REVISION
1	10/15/89	MB	REVISED

ENGINEER'S STAMP

NAME: DATE:

CONSULTING ENGINEERS - PLANNERS
2300 PASEO DEL PRADO BUILDING A SUITE 100
LAS VEGAS, NEVADA 89102 PHONE (702) 873-7550

vtm nevada

TITLE: STA. 5+00.00 TO STA. 7+81.96

PROJECT: WEST CHARLESTON BOULEVARD
HAULPAI WAY TO DURANGO DRIVE

NO. NO. 3464

BY: MH / RB

DATE: 09/25/89

SCALE: 1" = 20' H.
1" = 5' V.

SHEET 3

OF 29 SHEETS

