



10-4-54

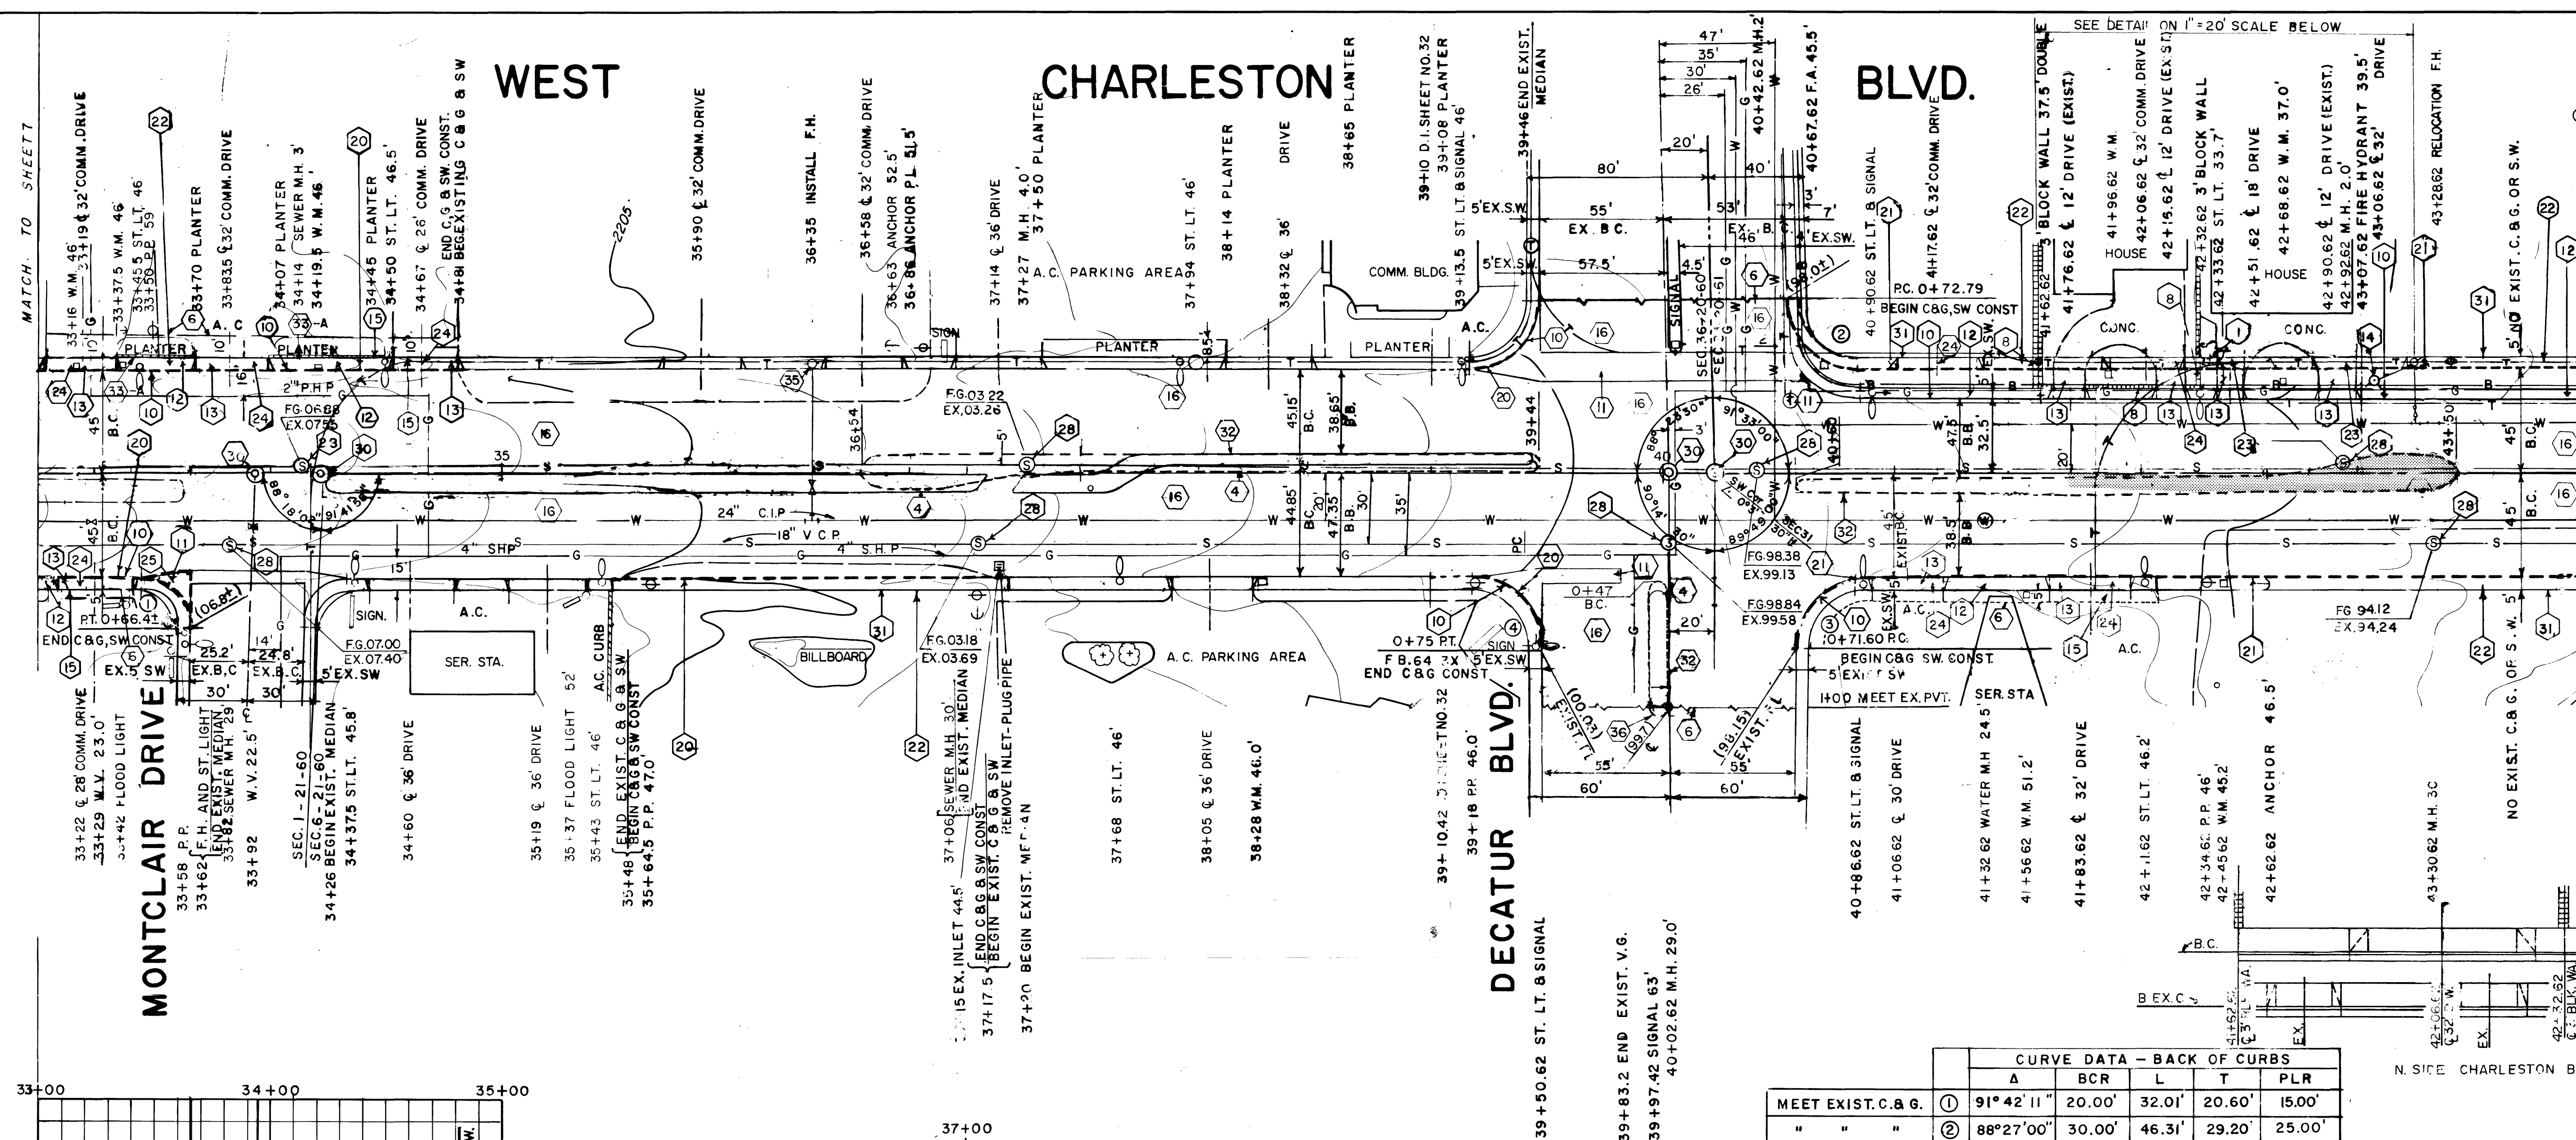

APPROXIMATE QUANTITY ESTIMATE			
STA. 33+00 TO 44+00			
ITEM	DESCRIPTION	QUANTITY	UNIT
200.3	REMOVE TREES 4" TO 10" DIA.	1	EACH
200.11	REMOVE BLOCK WALL	249	SQ. FT.
200.12	REMOVE CONCRETE	7551	SQ. FT.
200.13	REMOVE CONCRETE C.B.G.	840	LIN. FT.
200.14	REMOVE INLET	1	EACH
201.1	ROADWAY EXCAVATION	3142	CU. YD.
340.2	CONSTRUCT ISLAND C.B.G.	1267	LIN. FT.
340.31	CONSTRUCT ISLAND CONC.	2212	SQ. FT.
302.2	CONSTRUCT TYPE II BASE	129	CU. YD.
340.1	CONST. 6" CONC. "L" TYPE C.B.G.	340	LIN. FT.
340.19	CONST. 9" CONC. "L" TYPE C.B.G.	500	LIN. FT.
340.3	CONSTRUCT CONC. SIDEWALK 5'	3200	SQ. FT.
340.5	CONSTRUCT CONC. V.G.	189	SQ. FT.
340.41	CONST. CONC. RES. DRWY. APRONS	182	SQ. FT.
340.4	CONST. CONC. CON. DRWY. APRONS	2436	SQ. FT.
334.1A	CONST. 6 1/2" A.C. PAVEMENT	1239	TONS
200.2	REMOVE A.C. CURB	1030	LIN. FT.
580.08	RELOCATE FIRE HYDRANTS	1	EACH
512.51	ADJUST SAN. SEWER MHS	8	EACH
420.0	CONSTRUCT SURVEY MONUMENTS	4	EACH
334.3	CONSTRUCT A.C. TRANS.	1	TONS
510.1	CONST. RETAINING WALL	82	SQ. FT.
560.5	INSTALL FIRE HYDRANTS	1	EACH
334.21	CONSTRUCT AC CURB	6	LIN. FT.
334.1A	CONST. 6 1/2" A.C. PAV'T (ALT 2)	1	TONS
333.5	1/2" OPEN GRADED PLANT MIX SURF.	141	SQ. YD.
333.5	1/2" OPEN GRADED PLANT MIX SURF. (ALT 2)	141	SQ. YD.

CURVE DATA - BACK OF CURBS				
	Δ	BCR	L	T
MEET EXIST. C.B.G.	① 91°42'11"	20.00'	32.01'	15.00'
"	② 88°27'00"	30.00'	46.31'	25.00'
"	③ 90°11'00"	30.00'	47.22'	25.00'
"	④ 89°45'47"	30.00'	47.00'	25.00'

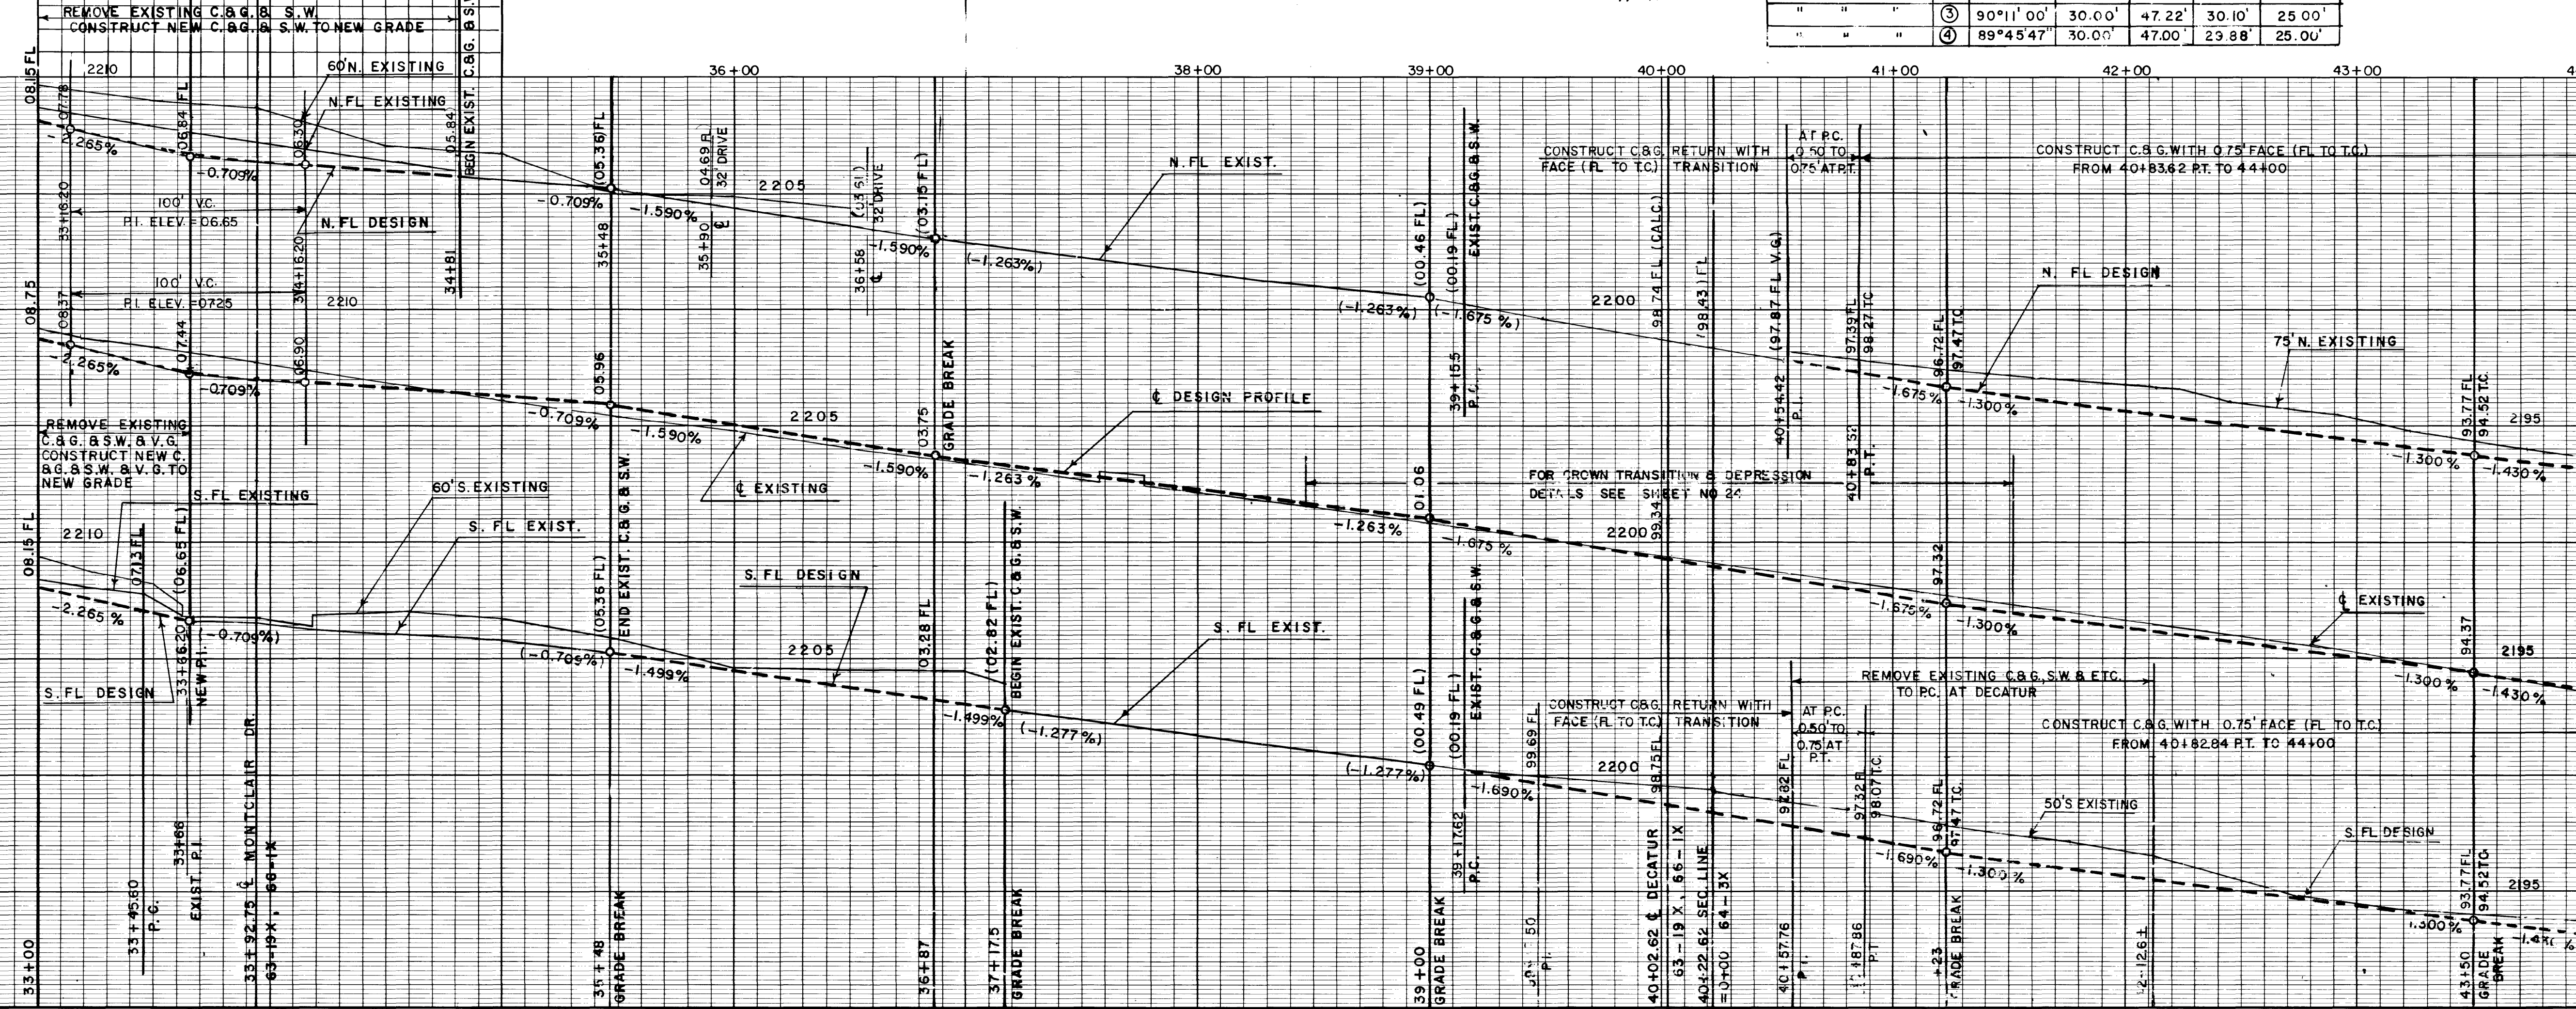

CONTRACT DRAWING 261968

APPROVED DATE: 6-6-68

REV. DATE DESCRIPTION APP

① 8-4-68 CHANGE SAWCUT CONC.

CITY OF LAS VEGAS, NEVADA
DEPT. OF PUBLIC WORKS
SERVICES DIVISION - ENGINEERING SECTION

WEST CHARLESTON BLVD.
STA. 33+00 TO 44+00
UPLAND BLVD. TO HIGHLAND DR.

W.O. NO. 759 & 476 DATE NOV. 1967 HOR. SCALE: 1"=40'
DESIGN: J.G. & W.J. VERT. SCALE: 4"
DRAWN: I.M. CHK. B.D. F.B. NO. 63-19x-64-3x-66-
CHECKED: J.M.R. JUN 1968 PROJ. NO. 107V725A

SHEET 8 OF 76 DRAWING NUMBER 107V725A

APPROVED, DIRECTOR OF PUBLIC WORKS - DATE 6-6-68

COMPILED BY American AERIAL SURVEYS, INC. COVINA, CALIFORNIA