


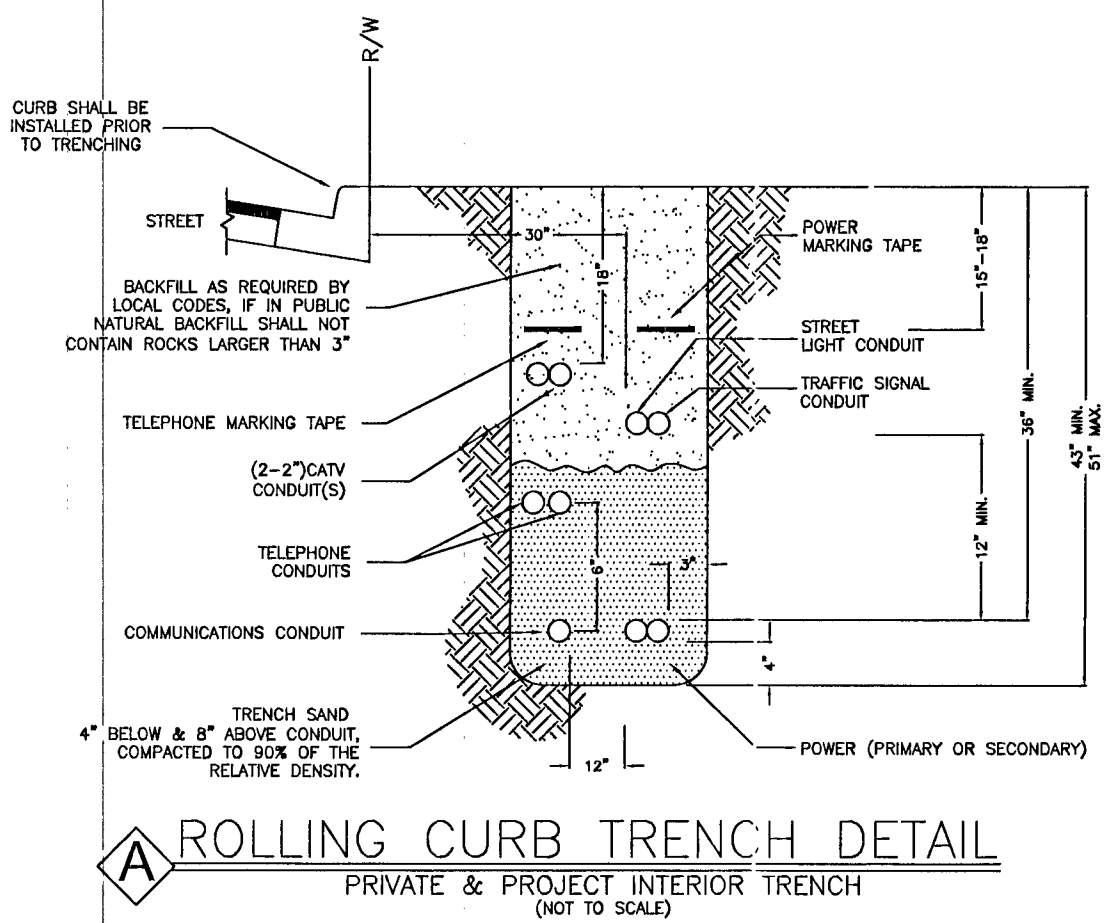

1		INSTALL B-36 PULL BOX (24"x36"x24")
2		EXISTING B-36 PULL BOX (24"x36"x24")
3		INSTALL B-50 PULL BOX (13"x24"x24")
4		EXISTING B-50 PULL BOX (13"x24"x24")
5		INSTALL B-100 PULL BOX (24"x36"x24")
6		EXISTING B-100 PULL BOX (24"x36"x24")
7		INSTALL T-200 CATV VAULT (30"x48"x36")
8		EXISTING T-200 CATV VAULT (30"x48"x36")
9		INSTALL T-400 CATV VAULT (36"x60"x36")
10		EXISTING T-400 CATV VAULT (36"x60"x36")
11		INSTALL -600 CATV VAULT (48"x72"x36")
12		EXISTING T-600 CATV VAULT (48"x72"x36")
13		INSTALL NEW CATV PEDESTAL
14		EXISTING NEW CATV PEDESTAL
15		R&R S/W SLAB(S)
16		POTHOLE
17		SIDEWALK/DIRT TRENCH INSTALL
18		ASPHALT/STREET TRENCH INSTALL
19		PROPOSED BORE
20		EXISTING CATV CONDUIT(S)
21		PROPOSED OVERHEAD FIBER OPTIC CABLE OR COAX INSTALL
22		EXISTING OVERHEAD FIBER OPTIC CABLE OR COAX
23		U.G. FIBER/COAX PULL
24		RIGHT OF WAY LINE
25		LOT/PROPERTY LINE
26		EDGE OF PAVEMENT
27		EXISTING NVE PULL BOX
28		EXISTING TELCO PULL BOX
29		EXISTING TELCO MANHOLE
30		EXISTING TELCO POLE
31		EXISTING NVE POLE
32		EXISTING NVE TRANSMISSION POLE
33		EXISTING JOINT POLE
34		EXISTING JOINT POLE WITH TRANSFORMER
35		POLE ANCHOR
36		EXISTING NVE TRANSFORMER TRANSFORMER PAD
37		SNWA TEST STATION
38		COX POWER SUPPLY (49"x24"x52")
39		INSTALL RHINO CABINET
40		RISER POLE/QUADRANT DETAIL RISER OWNERSHIP NOTED
41		RAILROAD
42		EXISTING MANHOLE (SS),(SD)...ECT
43		1in CONDUIT
44		2in CONDUIT

APPROVED FOR CONSTRUCTION

THIS APPROVAL IS FOR WORK IN CLV R/W OR CLV
EASEMENT ONLY. OBTAINING PERMISSION OR
EASEMENT FOR WORK SHOWN IN PRIVATE
PROPERTY IS THE RESPONSIBILITY OF THE UTILITY.

APPROVAL	DATE
----------	------

PERMIT #	40505130000357216
DRAWN BY:	
CMR	
DATE:	1/13/14
SCALE:	1: 40
NODE:	—
DESIGNER:	DAVID DANIELS
TECH #	591-7905
APPROVED BY:	AARON SCHAFER

COX
1700 VEGAS DRIVE
LAS VEGAS, NEVADA 89106
PHONE: (702) 545-1606
FAX: (702) 545-2606

CITY/ENTITY: CITY OF LAS VEGAS
333 N. RANCHO DRIVE
LAS VEGAS, NEVADA 89106
(702) 229-6885

PROJECT LOCATION:	WEST END (FARM & SHAUMBER)
SUB-CONTRACTOR:	TBD
ENTITY NOTES:	

SHEET No:

2

SHEET 2 OF 2

UTILITY LOCATIONS SHOWN HEREON ARE APPROXIMATE ONLY. IT SHALL BE THE CONTRACTOR'S RESPONSIBILITY TO DETERMINE THE EXACT HORIZONTAL AND VERTICAL LOCATION OF ALL EXISTING UNDERGROUND AND OVERHEAD UTILITIES PRIOR TO COMMENCING CONSTRUCTION. NO REPRESENTATION IS MADE THAT ANY EXISTING UTILITIES ARE SHOWN HEREON. THE ENGINEER ASSUMES NO RESPONSIBILITY FOR UTILITIES NOT SHOWN OR UTILITIES NOT SHOWN IN THEIR PROPER LOCATIONS.

**AVOID CUTTING UNDERGROUND
UTILITY LINES. IT'S COSTLY.
CALL
811
BEFORE YOU DIG
OR 1-800-227-2600
UNDERGROUND SERVICE (USA)**

TOTAL BORE	-
TOTAL DIRT TRENCH	-
TOTAL ASPHALT TRENCH	-
TOTAL TRENCH	-
<u>SIDEWALK REMOVAL/REPAIR</u>	
TOTAL S/W PANELS	-
TOTAL LINEAR FOOTAGE	-

AVOID HITTING UNDERGROUND
TRAFFIC SIGNAL SYSTEMS AND
STREET LIGHT SYSTEMS CONDUITS
IT'S COSTLY

**CALL BEFORE
YOU DO
UNDERGROUND**



**BEFORE YOU
UNDERGROUND**

1-702-455-7511
CLARK COUNTY TRAFFIC OPERATIONS
AND
1-702-432-5300
LAS VEGAS AREA COMPUTERIZED SYSTEM

**AVOID OVERHEAD POWER
LINE CONTACT**

**CALL
BEFORE YOU
OVERHEAD**

1-702-227-2929
**NEVADA POWER ENVIRONMENT AND
SAFETY SERVICE DEPARTMENT**