
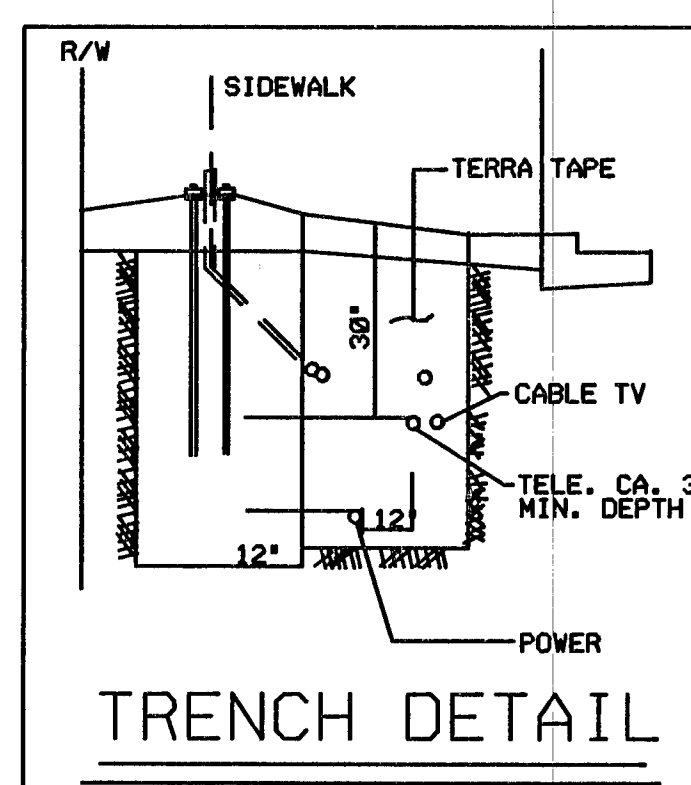


MATCH LINE SEE SHEET 1 OF 2

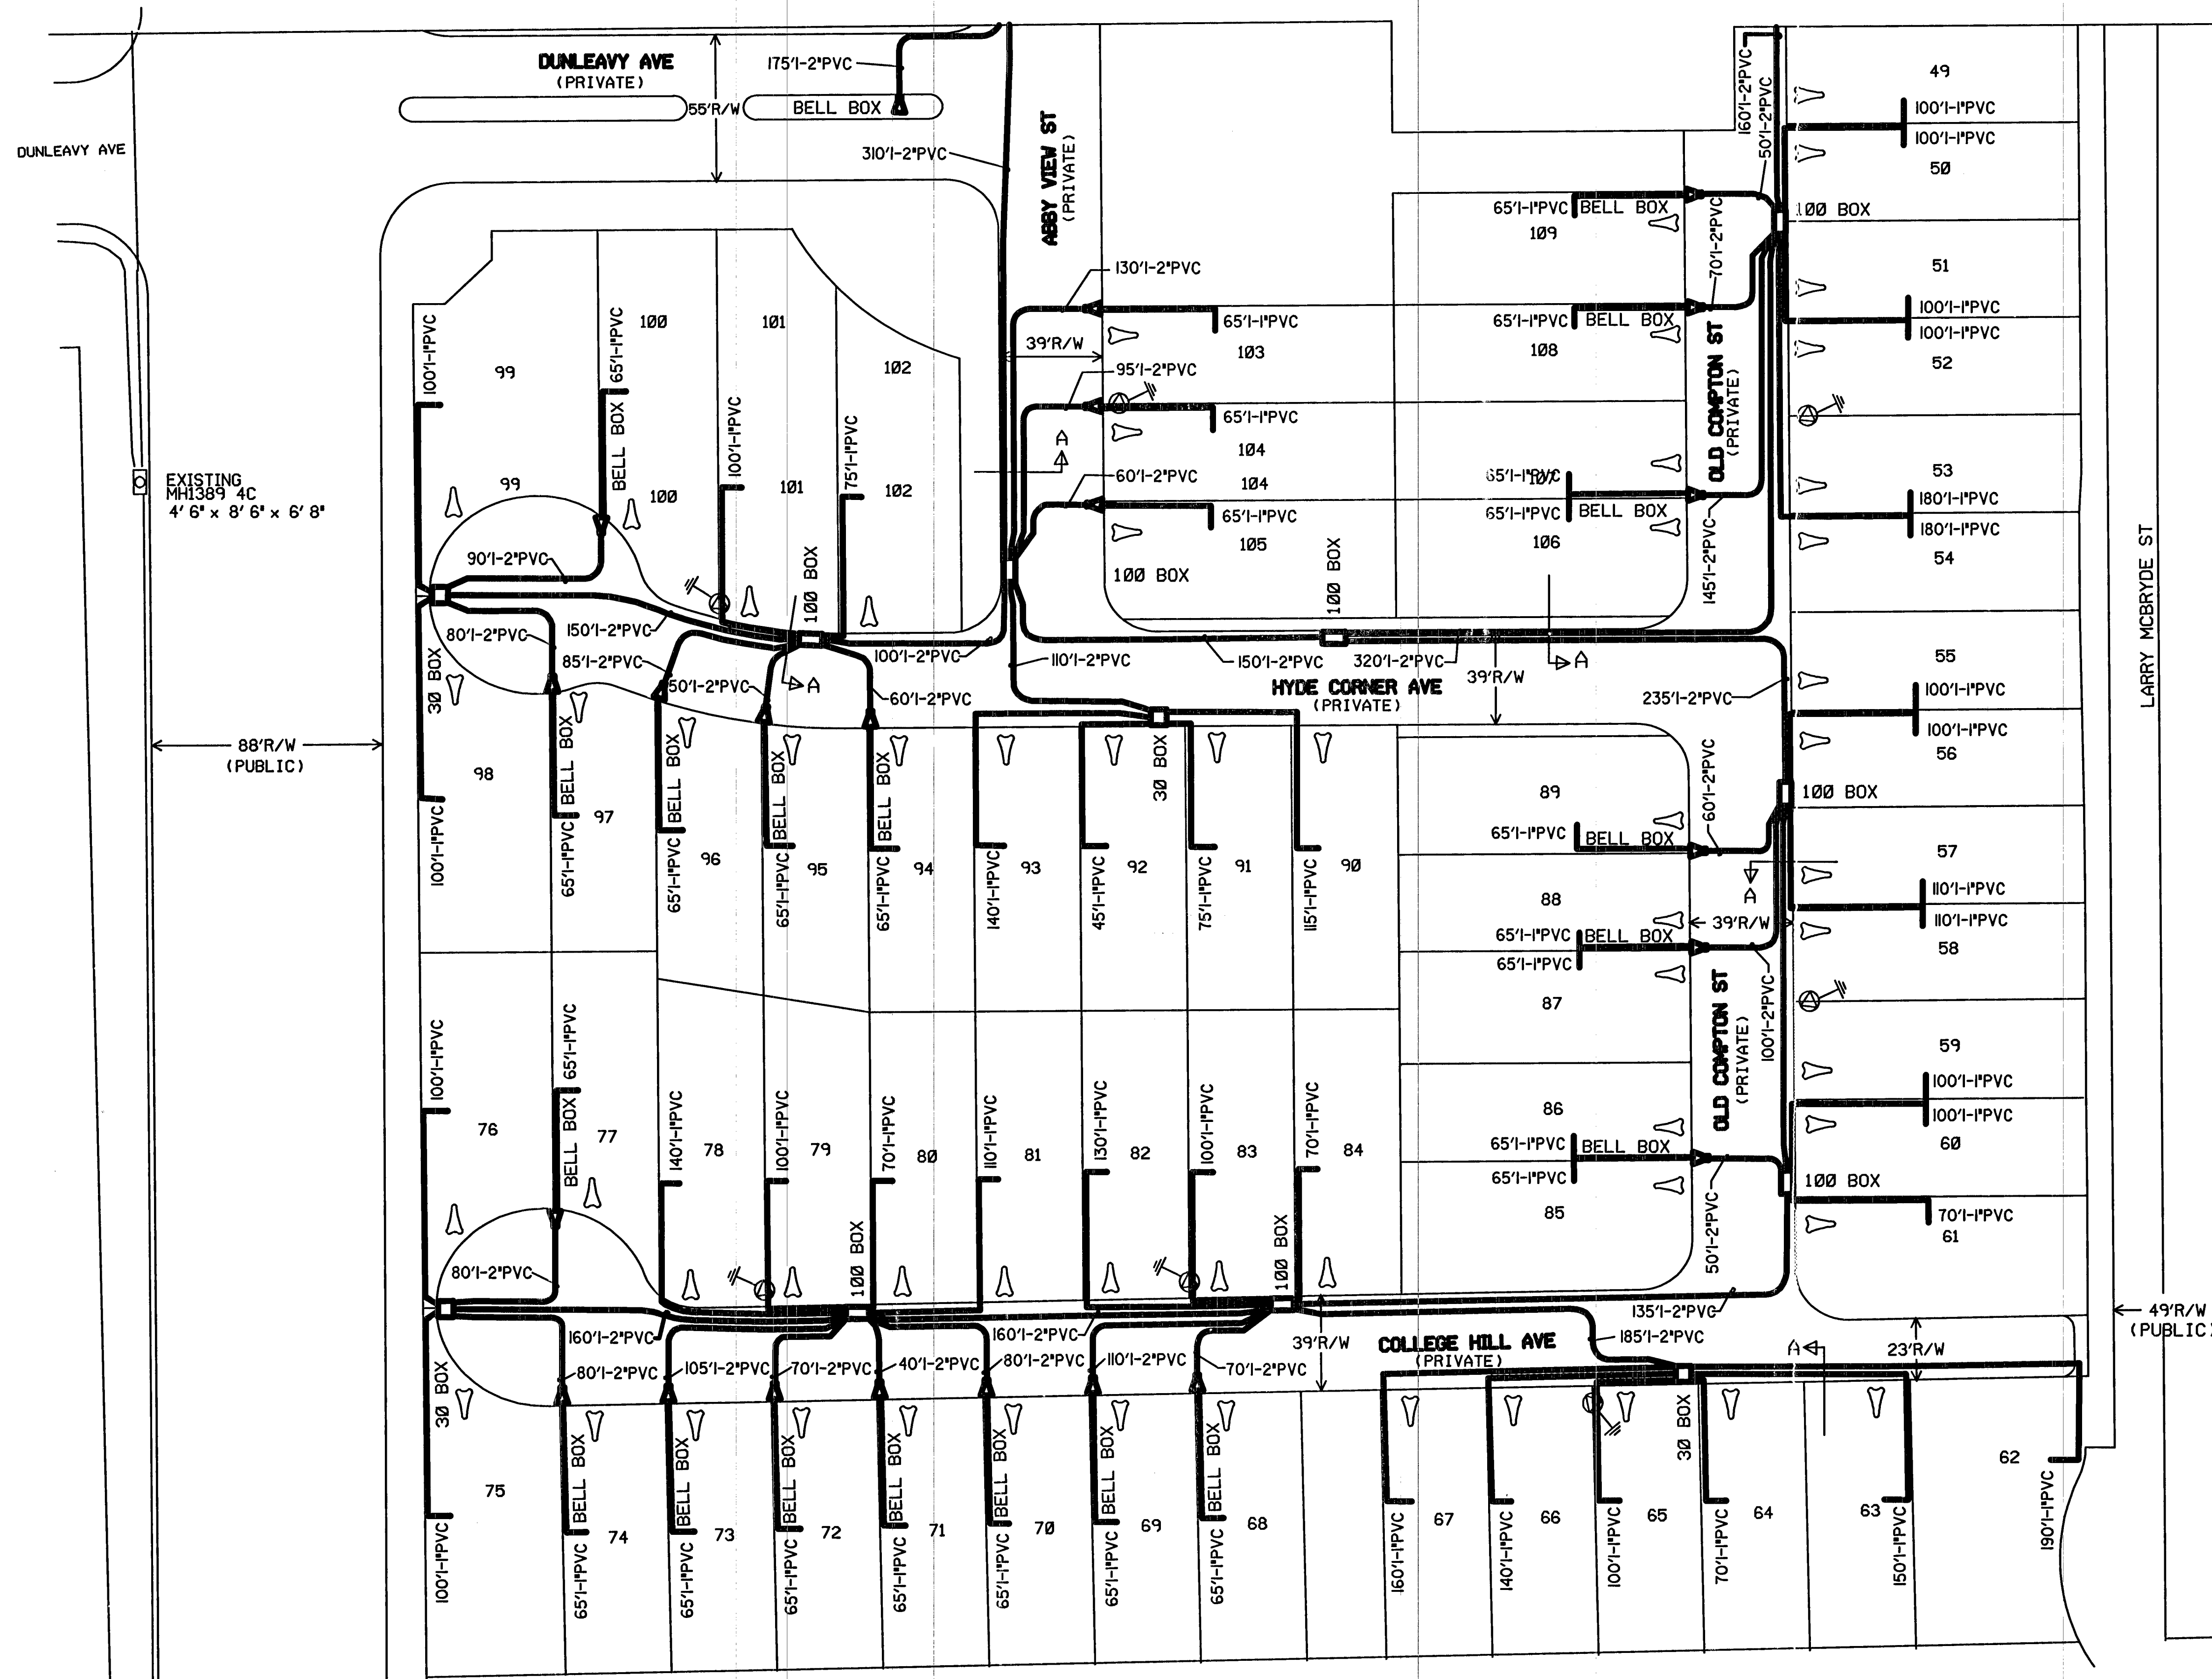

T-19S, R-59E
S-13, APN 126

AVOID CUTTING UNDERGROUND
UTILITY LINES. IT'S COSTLY.

**Call
before you
Dig.**

1-800-227-2600
OR 811
UNDERGROUND SERVICE (USA)

NO.	REVISION	ENGR.	MGR.	DATE
1	CONDUIT & PB CHANGES	DARCY WASHINGTON	RICKY NAUGLE	3/27/14
2	REVISED STREET NAMES & R/W	DARCY WASHINGTON	RICKY NAUGLE	4/7/14

Titles WEST END @ FARM / SHAUMBER	Township/Taxcodes	Exchanges NORTHS	Maps	Engineers WASHINGTON, DARCY	Work Orders 623752
Locations FARM RD AND SHAUMBER RD	Managers	CD	Scales 1"=50'	Phones 702-244-7310	WO Creates 02/21/2014
				Print Dates 04/09/2014	Sheets 2
					Of 2

