


BENCHMARK: NO. 06026 C2 - TC. NW. COR.
TORREY PINES & FREMONT
ELEV. 2336.34

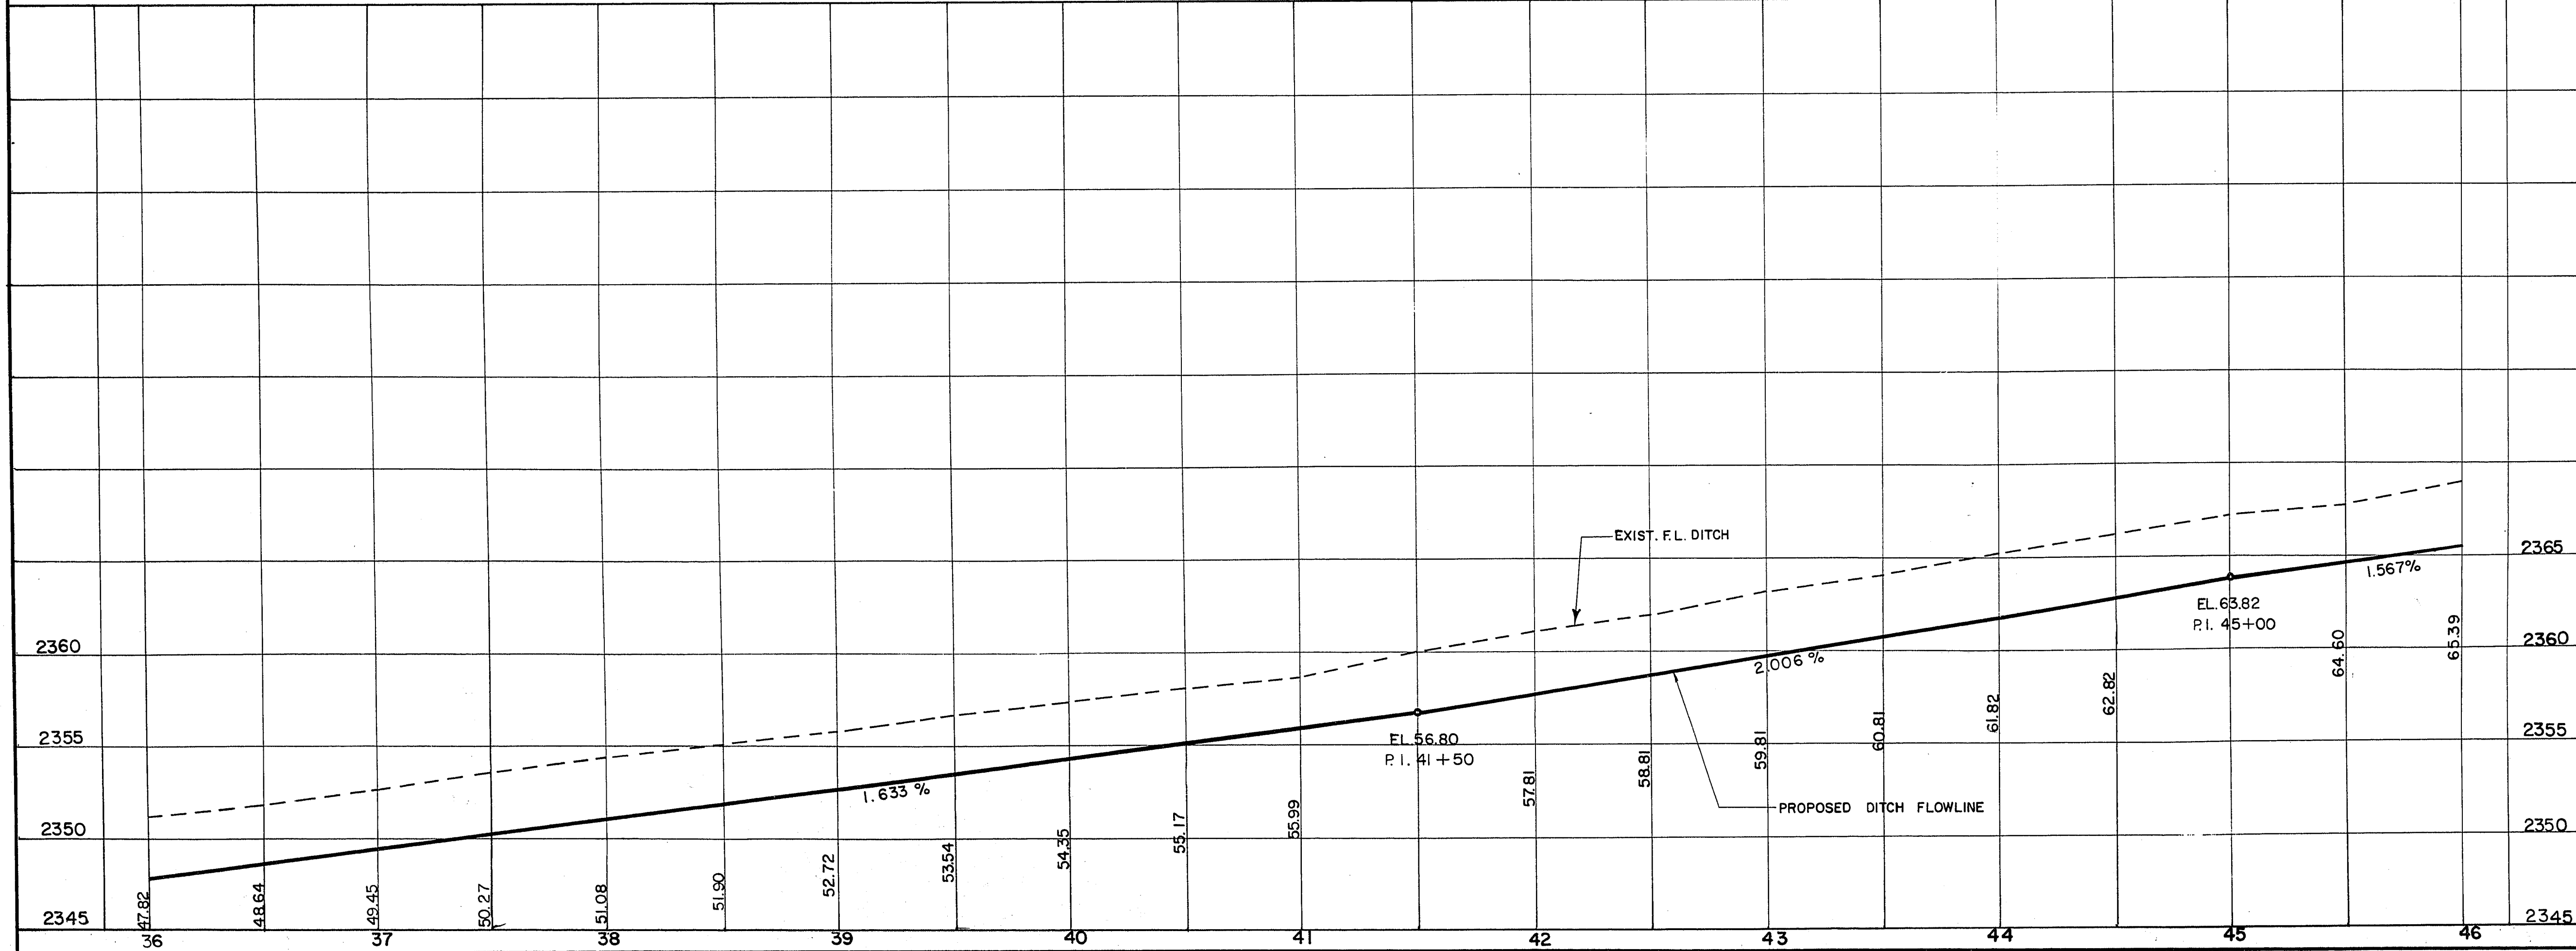

Jaym Brasher
DATE 7/15/70

REVISION NO.	DESCRIPTION	BY	DATE	APPROVALS
1	CHANGED WIDENING TO 22' & SHOULDERS TO 4'	W. J.	5/15/70	

REVISIONS

CITY OF LAS VEGAS NEVADA
DEPARTMENT OF PUBLIC WORKS
SERVICES DIVISION

FREMONT AVE. WIDENING AND DRAINAGE FROM JONES BLVD. TO RAINBOW BLVD.

W.O. NO. 3075	F.B.K. NO. 69-9X	DATE	DRAWING NO.
SC. (H) 1" = 40'	SC. (V) 1" = 5'	APRIL 70	107V-806
DES. W. JAUBERT		FILE NO.	
DR. N. SMITH		APPROVED BY DIRECTOR OF PUBLIC WORKS	

W. Jaubert

SHEET 23 OF 25

15-4-66