

LIMIT OF CONSTRUCTION

TEFO LAY-DOWN YARD

APPROVED LANDSCAPING PLAN

Planning & Development Department 4/1/03

EXISTING

584262
RECEIVED
MAR 18 2003
CITY OF LAS VEGAS
PERMITS

PLANT SCHEDULE						
TREES						
KEY	QTY	BOTANICAL NAME	COMMON NAME	SIZE	AVE. SPEC. REMARK	
	67	QUERCUS LEX	HOLLY OAK	24" BOX	9' Ht. x 4" Wd. x 1.25" C	STD - trunk
	31	CHILTALPA TASHKENTENSIS	CHILTALPA	24" BOX	7' Ht. x 4" Wd. x 1.25" C	STD - trunk
	18	PROSOPIS GLANDULOSA "MAVERICK"	MAVERICK HONEY MESQUITE	24" BOX	8' Ht. x 4" Wd. x 1.5" C	Multi-trunk
	44	ACACIA STENOPHYLLA	SHOESTRING ACACIA	24" BOX	9' Ht. x 4" Wd. x 1.5" C	STD - trunk
	12	CERODIUM HYBRID "DESERT MUSEUM"	DESERT MUSEUM PALO VERDE	36" BOX	8' Ht. x 6" Wd. x 2.5" C	Multi-trunk
	6	PINUS ELDARICA	MONDEL PINE	24" BOX	10' Ht. x 4" Wd. x 2.0" C	STD - trunk
	6	SOPHORA SECUNDFLORA	TEXAS MOUNTAIN LAUREL	36" BOX	6' Ht. x 5" Wd. x 2.0" C	Multi-trunk


SHRUBS						
KEY	QTY	BOTANICAL NAME	COMMON NAME	SIZE	AVE. SPEC. REMARK	
	324	BACCHARIS HYBRID "STARN THOMPSON"	STARN THOMPSON BACCHARIS	5 GAL.	4" Ht. x 12" W	FULL & BUSHY
	17	CAESALPINA PULCHERRIMA	RED BIRD PARADISE	15 GAL.	30" Ht. x 24" W	FULL & BUSHY
	188	CASSIA MEMPHILA	GREEN DESERT CASSIA	5 GAL.	14" Ht. x 12" W	FULL & BUSHY
	129	HEPERALOE PARVIFLORA	RED HESPERALOE	5 GAL.	12" Ht. x 12" W	FULL & BUSHY
	132	LEUCOPHYLLUM FRUTESCENS "GREEN CLOUD"	GREEN CLOUD TEXAS RANGER	5 GAL.	24" Ht. x 24" W	FULL & BUSHY
	193	SALVIA GREGGII	AUTUMN SAGE	5 GAL.	12" Ht. x 12" W	FULL & BUSHY
	194	PENNISETUM SETACEUM	FOUNTAIN GRASS	5 GAL.	12" Ht. x 12" W	FULL & BUSHY
	21	CORDIA PARVIFOLIA	LITTLE LEAF CORDIA	15 GAL.	30" Ht. x 24" W	FULL & BUSHY
	51	ROSEMARINUS OFFICINALIS "TUSCANY"	TUSCANY BLUE ROSEMARY	5 GAL.	14" Ht. x 12" W	FULL & BUSHY
	23	YUCCA RECURVIFOLIA	weeping YUCCA	5 GAL.	14" Ht. x 14" W	FULL & BUSHY
	12	MUHLENBERGIA CAPILLARIS "REGAL MIST"	REGAL MIST	5 GAL.	12" Ht. x 12" W	FULL & BUSHY
	229	LANTANA MONTEVIDENSIS	TRAILING LANTANA	5 GAL.	6" Ht. x 12" W	24" O.C.

LANDSCAPE BOULDERS TO MATCH DECOMPOSED GRANITE AVAILABLE THROUGH KALAMAZOO MATERIALS, INC. (702) 278-8880. SIZES TO VARY BETWEEN 2'X2'X3' AND 4'X4'X5'.

NOTES:


1) DECOMPOSED GRANITE (D.G.) - INSTALL A 2" LAYER OF 1/2" MINUS "MOHAVE GOLD" DECOMPOSED GRANITE CONTINUOUS IN ALL PLANTERS UNDER ALL TREES AND SHRUBS. AVAILABLE THROUGH KALAMAZOO MATERIALS, INC. (702) 278-8880. BEFORE PLACING GRANITE, COMPACT SUB-GRADE TO 85% AND APPLY A PRE-EMERGENT HERBICIDE TO SOIL. AFTER PLACING GRANITE, RAKE SMOOTH, WET TO ENTIRE DEPTH, ALLOW TO DRY, THEN LIGHTLY SCARIFY SURFACE WITH A LEAF RAKE. APPLY A SECONDARY APPLICATION OF PRE-EMERGENT HERBICIDE TO TOP OF GRANITE. KEEP TOP OF GRANITE 1" BELOW ADJACENT WALKS AND CURBS. DO NOT ALLOW GRANITE TO TOUCH THE TRUNK OF ANY PLANT. INSTALL AFTER INSTALLATION OF PLANT MATERIAL. SEE DTL E, SHEET L3.01.

2) ALL PLANTS MUST MEET THE MINIMUM SIZE REQUIREMENTS SHOWN ON THE PLANTING LEGEND. IN ADDITION, ALL TREES MUST BE IN A MINIMUM 24" BOX CONTAINER AND ALL SHRUBS MUST BE IN A MINIMUM 5 GALLON CONTAINER.

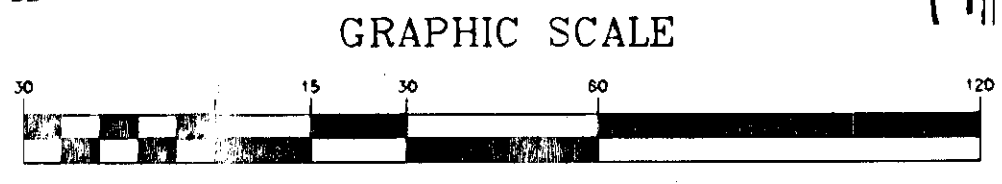

MATCHLINE 'A'


MATCHLINE 'A'

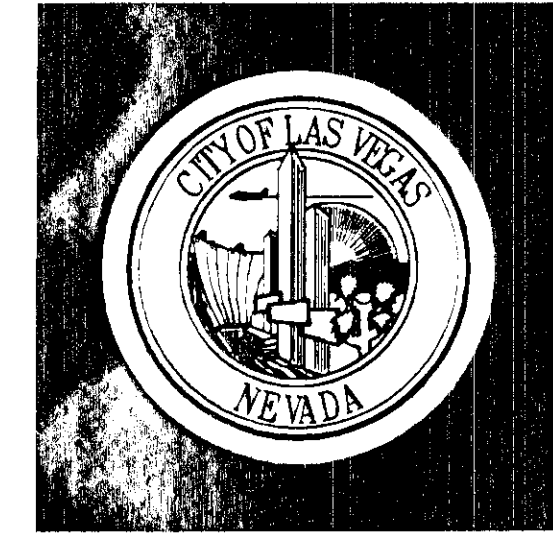

03-11-03

CONSULTANT
ENGINEERS PLANNERS SURVEYORS
LANDSCAPE ARCHITECTS
**POGEMEYER
DESIGN GROUP INC.**
2801 NORTH TENAYA WAY
LAS VEGAS, NEVADA 89128 (702) 255-8100

DEPARTMENT OF PUBLIC WORKS
CITY OF LAS VEGAS WEST SERVICE YARD
FIELD OPERATIONS CENTER AND FACILITIES
CHEYENNE AVENUE AND BUFFALO DRIVE
PLANTING PLAN

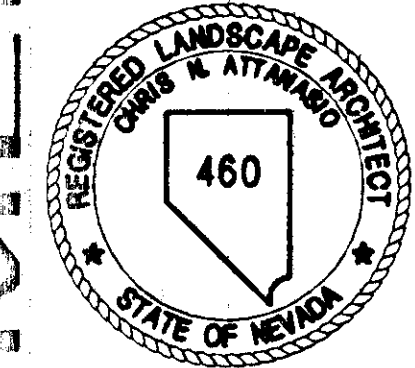

DEPARTMENT OF PUBLIC WORKS

400 EAST STEWART AVENUE
LAS VEGAS, NEVADA 89101
PHONE: (702) 228-6532
FAX: (702) 382-3232
TDD: (702) 386-9108

STATE SNYDER KINSLEY ARCHITECTS

DRAWN DRR

NO. 02.15341.09

DATE 10-16-02

CLV DWG. NO. 107. V3548

PROJECT WEST SERVICE YARD FIELD OPERATIONS CENTER AND FACILITIES

SHT. NO. L1.01

PDG#: 1099G
SHT#: L101099.DWG