

PLANT SCHEDULE						
TREES						
KEY	QTY	BOTANICAL NAME	COMMON NAME	SIZE	AVE. SPEC.	REMARK
67		QUERCUS ILEX	HOLLY OAK	24" BOX	4' Ht. x 1.5" C	STD - trunk
31		CHILTAIPA TASHKENTENSIS	CHILTAIPA	24" BOX	7' Ht. x 4" Wd. x 1.5" C	STD - trunk
18		PROCESIA GLANDULOSA 'MAVERICK'	MAVERICK HONEY MESQUITE	24" BOX	8' Ht. x 4" Wd. x 1.5" C	MULTI - trunk
44		ACACIA STENOPHYLLA	SHOESTRING ACACIA	24" BOX	9' Ht. x 4" Wd. x 1.5" C	STD - trunk
12		CERCOCUM HYBRID 'DESERT MUSEUM'	DESERT MUSEUM PALO VERDE	36" BOX	8' Ht. x 6" Wd. x 2.0" C	MULTI - trunk
6		PINUS EDUARCA	MONDEL PINE	24" BOX	10' Ht. x 4" Wd. x 2.0" C	STD - trunk
6		SOPHORA SECUNDFLORA	TEXAS MOUNTAIN LAUREL	36" BOX	6' Ht. x 5" Wd. x 2.0" C	MULTI - trunk

SHRUBS						
KEY	QTY	BOTANICAL NAME	COMMON NAME	SIZE	AVE. SPEC.	REMARK
324		BACCHARIS HYBRID 'STARN THOMPSON'	STARN THOMPSON BACCHARIS	5 GAL	4" Ht. x 12" W	FULL & BUSHY
17		CAESALPINA PULCHERRIMA	RED BIRD PARADISE	15 GAL	30" Ht. x 24" W	FULL & BUSHY
188		CASSIA NEOFLOIDA	GREEN DESERT CASSIA	5 GAL	14" Ht. x 12" W	FULL & BUSHY
129		HESPERALOE PARVIFLORA	RED HESPERALOE	5 GAL	12" Ht. x 12" W	FULL & BUSHY
132		LEUCOPHYLLUM FRUTESCENS 'GREEN CLOUD'	GREEN CLOUD TEXAS RANGER	5 GAL	24" Ht. x 24" W	FULL & BUSHY
193		SALVIA GREGGII	AUTUMN SAGE	5 GAL	12" Ht. x 12" W	FULL & BUSHY
194		PENNISETUM SETACEUM	FOUNTAIN GRASS	5 GAL	12" Ht. x 12" W	FULL & BUSHY
21		CORDIA PARVIFOLIA	LITTLE LEAF CORDIA	15 GAL	30" Ht. x 24" W	FULL & BUSHY
51		ROSEMARINUS OFFICINALIS 'TUSCANY'	TUSCANY BLUE ROSEMARY	5 GAL	14" Ht. x 12" W	FULL & BUSHY
23		YUCCA RECURVIFOLIA	WEeping YUCCA	5 GAL	14" Ht. x 14" W	FULL & BUSHY
12		MULLENBERGIA CAPILLARIS 'REGAL MIST'	REGAL MIST	5 GAL	12" Ht. x 12" W	FULL & BUSHY
229		LANTANA MONTEVIDENSIS	TRAILING LANTANA	5 GAL	6" Ht. x 12" W	24" D.G.



LANDSCAPE BOULDERS TO MATCH DECOMPOSED GRANITE AVAILABLE THROUGH KALAMAZOO MATERIALS, INC. (702) 278-8880. SIZES TO VARY BETWEEN 2'X2'X3' AND 4'X4'X5'.

**NOTES:**


- 1) DECOMPOSED GRANITE (D.G.) - INSTALL A 2" LAYER OF 1/2" MINUS 'MOHAVE GOLD' DECOMPOSED GRANITE CONTINUOUS IN ALL PLANTERS UNDER ALL TREES AND SHRUBS. AVAILABLE THROUGH KALAMAZOO MATERIALS, INC. (702) 278-8880. BEFORE PLACING GRANITE, COMPACT SUB-GRADE TO 85% AND APPLY A PRE-EMERGENT HERBICIDE TO SOIL. AFTER PLACING GRANITE, RAKE SMOOTH, WET TO ENTIRE DEPTH, ALLOW TO DRY, THEN LIGHTLY SCARIFY SURFACE WITH A LEAF RAKE. APPLY A SECONDARY APPLICATION OF PRE-EMERGENT HERBICIDE TO TOP OF GRANITE. KEEP TOP OF GRANITE 1" BELOW ADJACENT WALKS AND CURBS. DO NOT ALLOW GRANITE TO TOUCH THE TRUNK OF ANY PLANT. INSTALL AFTER INSTALLATION OF PLANT MATERIAL. SEE DTL E, SHEET L3.01.
- 2) ALL PLANTS MUST MEET THE MINIMUM SIZE REQUIREMENTS SHOWN ON THE PLANTING LEGEND. IN ADDITION, ALL TREES MUST BE IN A MINIMUM 24" BOX CONTAINER AND ALL SHRUBS MUST BE IN A MINIMUM 5 GALLON CONTAINER.


584262  
 RECEIVED  
 MAR 18 2003  
 CITY OF LAS VEGAS PERMITS

APPROVED LANDSCAPING PLAN  
 Planning & Development Department

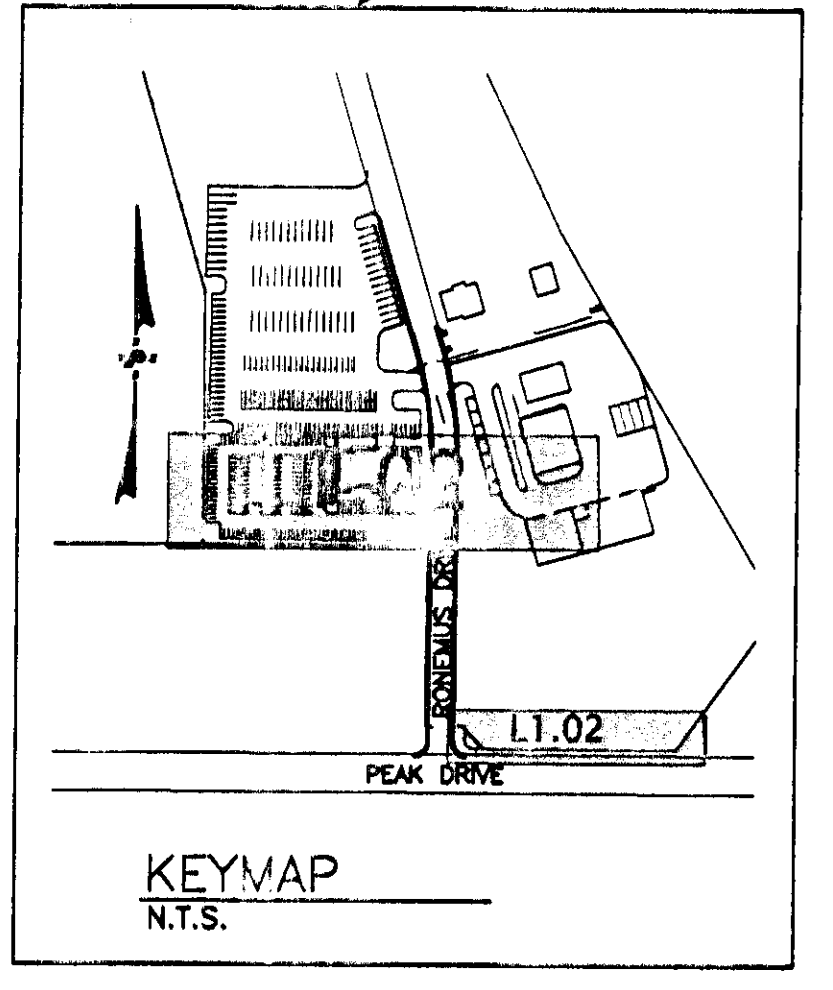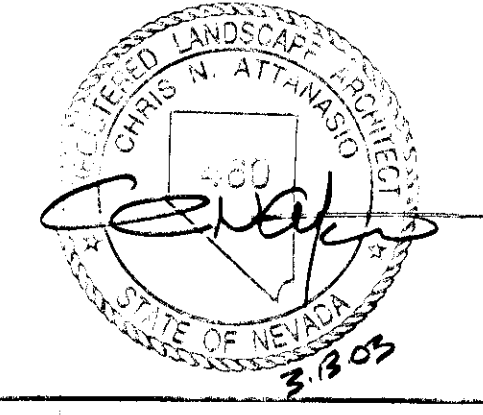

PDG#: 1099G  
 SHT#: L1021099.DWG

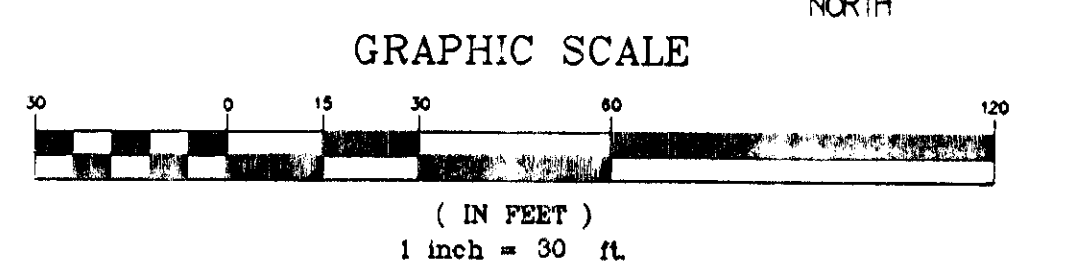



03-11-03

CONSULTANT

ENGINEERS PLANNERS SURVEYORS  
 LANDSCAPE ARCHITECTS  
**POGGEMEYER  
 DESIGN GROUP INC.**  
 2601 NORTH TENAYA WAY  
 LAS VEGAS, NEVADA 89128 (702) 255-8100

DEPARTMENT OF PUBLIC WORKS

CITY OF LAS VEGAS WEST SERVICE YARD  
 FIELD OPERATIONS CENTER AND FACILITIES  
 CHEYENNE AVENUE AND BUFFALO DRIVE

PLANTING PLAN

584262

RECEIVED  
 MAR 18 2003  
 CITY OF LAS VEGAS PERMITS

APPROVED LANDSCAPING PLAN  
 Planning & Development Department

PROFESSIONAL SEAL: DENNIS N. ATTWOOD, LICENSED LANDSCAPE ARCHITECT, STATE OF NEVADA, NO. 460, 3/18/03

KEYMAP N.T.S.

PDG#: 1099G  
 SHT#: L1021099.DWG

GRAPHIC SCALE  
 ( IN FEET )  
 1 inch = 30 ft.

DEPARTMENT OF PUBLIC WORKS  
 400 EAST STEWART AVENUE  
 LAS VEGAS, NEVADA 89101  
 PHONE: (702) 228-5333  
 FAX: (702) 386-3222  
 TDD: (702) 386-9108

DRAWN: D. REHFELD  
 NO. 02.15341.09  
 DATE: 10-16-02  
 CIV. ENG. NO.: 107.V3548  
 PROJECT: WEST SERVICE YARD FIELD OPERATIONS CENTER AND FACILITIES  
 SHEET NO.: L1.02  
 TOTAL SHEETS: 10/17