


ROOF PLAN
SCALE: 1/8" = 1'-0"

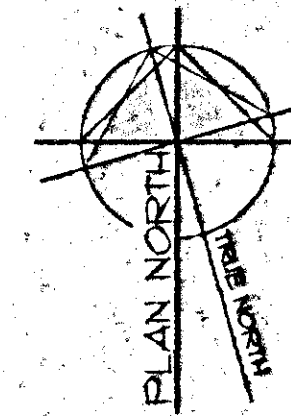

KEYNOTES

SHEETS A4.11 - A4.13

- 1 STANDING SEAM METAL ROOF
- 2 CONCRETE TILE ROOF
- 3 SINGLE FLY ROOFING
- 4 DOWN SPOUT
- 5 ROOF DRAIN
- 6 WALL BELOW SHOWN, DASHED
- 7 TUBE STEEL SHADE STRUCTURE, PAINTED SEE 1/A1.30
- 8 STEEL DECK, PAINTED
- 9 METAL FASCIA PANEL
- 10 ROOF PARAPET WALL
- 11 GUTTER
- 12 TAPERED RIGID INSULATION CRICKET
- 13 EXHAUST FAN - SEE MECHANICAL DRAWINGS
- 14 HYAC UNIT - SEE MECHANICAL DRAWINGS
- 15 EVAPORATIVE COOLER, SEE MECH. DUGS.
- 16 METAL ROOF



DEPARTMENT OF PUBLIC WORKS

CITY OF LAS VEGAS WEST SERVICE YARD
BUFFALO DRIVE AND PEAK ROAD
LAS VEGAS, NEVADA

ROOF PLAN
FIELD MAINTENANCE BUILDING

PLANS APPROVED
ARCHITECTURAL
Building & Safety Dept.
City of Las Vegas, Nevada

OWNER: CITY OF LAS VEGAS
DEPARTMENT OF PUBLIC WORKS
ARCHITECTURAL SERVICES

400 EAST STEWART AVENUE
LAS VEGAS, NEVADA 89101
PHONE: (702) 582-5332
FAX: (702) 582-5232
TDD: (702) 582-5108

DATE	04/24/13
SCALE	1/8" = 1'-0"
NO.	02.534103
CD/DRG	107-V3548
SP. NO.	A4.13

MJH JAN 14 2003

Does Not Involve Structural, Electrical, Plumbing/Mechanical or Civil Site Improvements Make No Change Without Approval Plan is Not a Permit to Violate Any Ordinance