



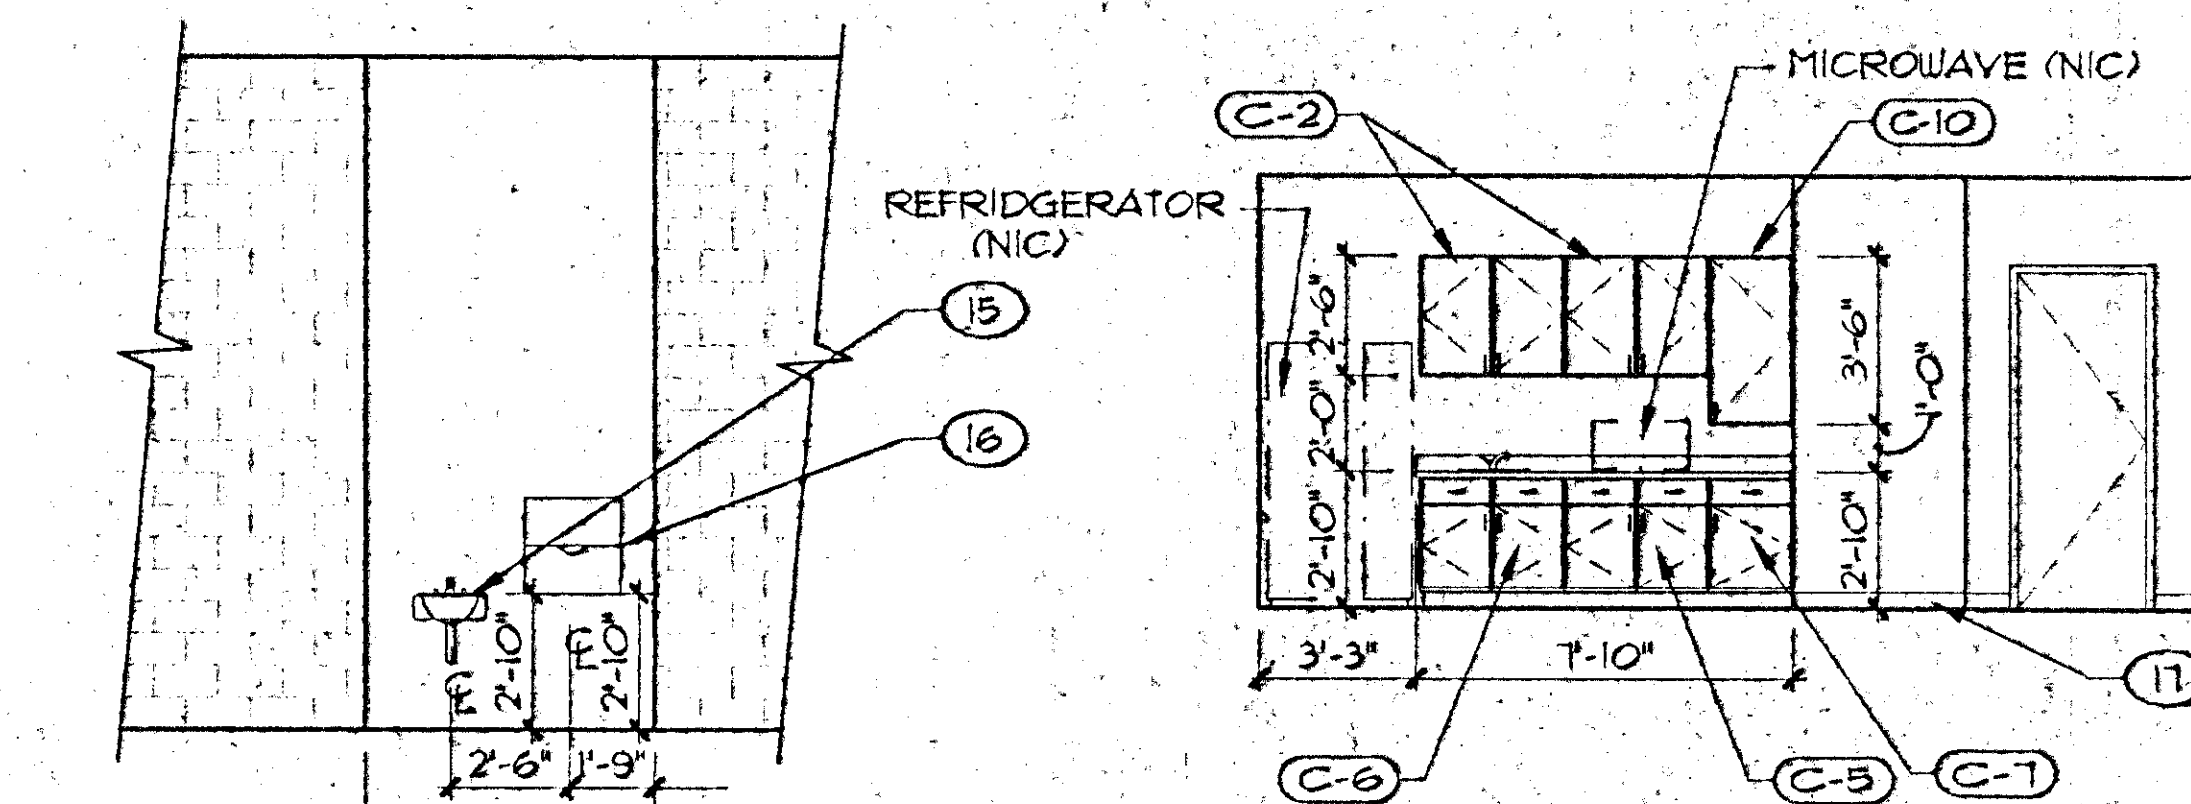


9 FIELD MAINT. WET WALL, TYP.
SCALE: 1/4" = 1'-0"


8 ADMIN BREAK ROOM F134
SCALE: 1/4" = 1'-0"

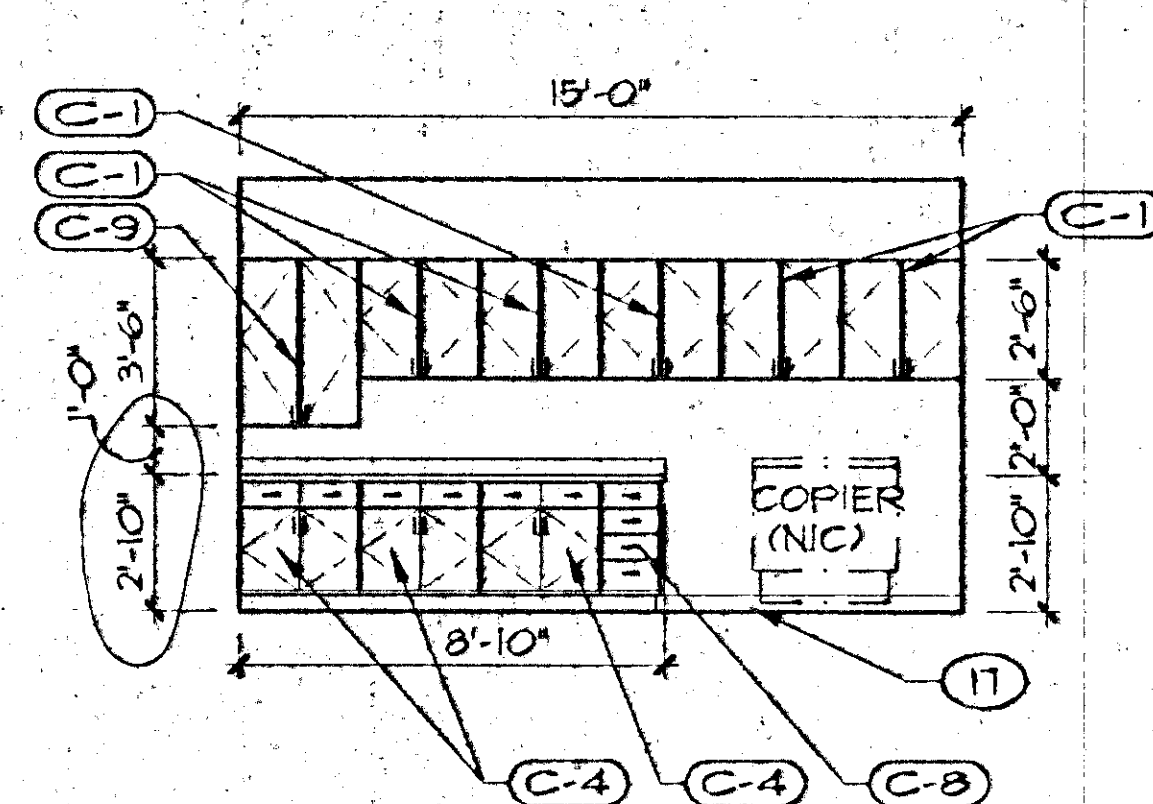


7 COPY F137
SCALE: 1/4" = 1'-0"

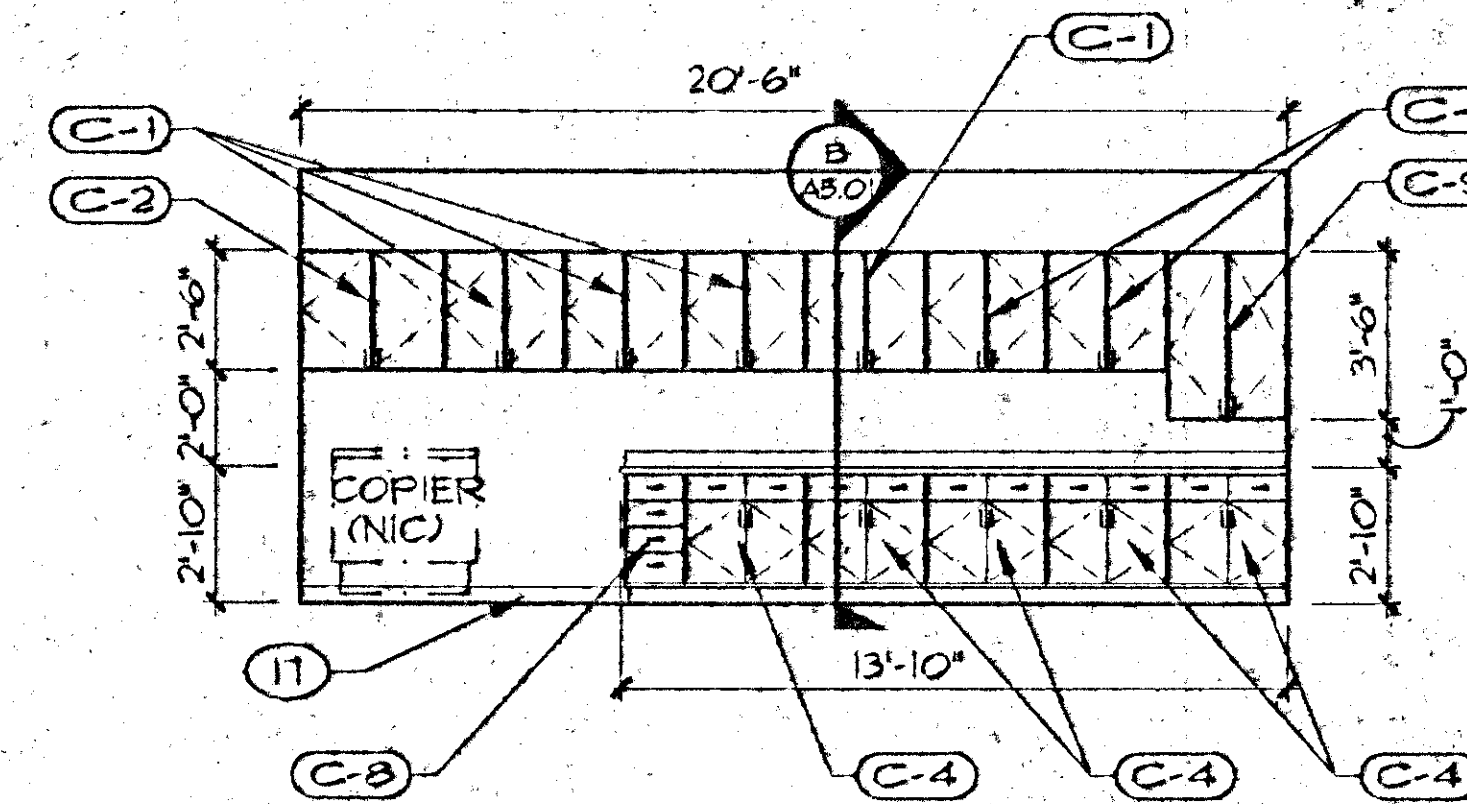


6 HALL F137
SCALE: 1/4" = 1'-0"

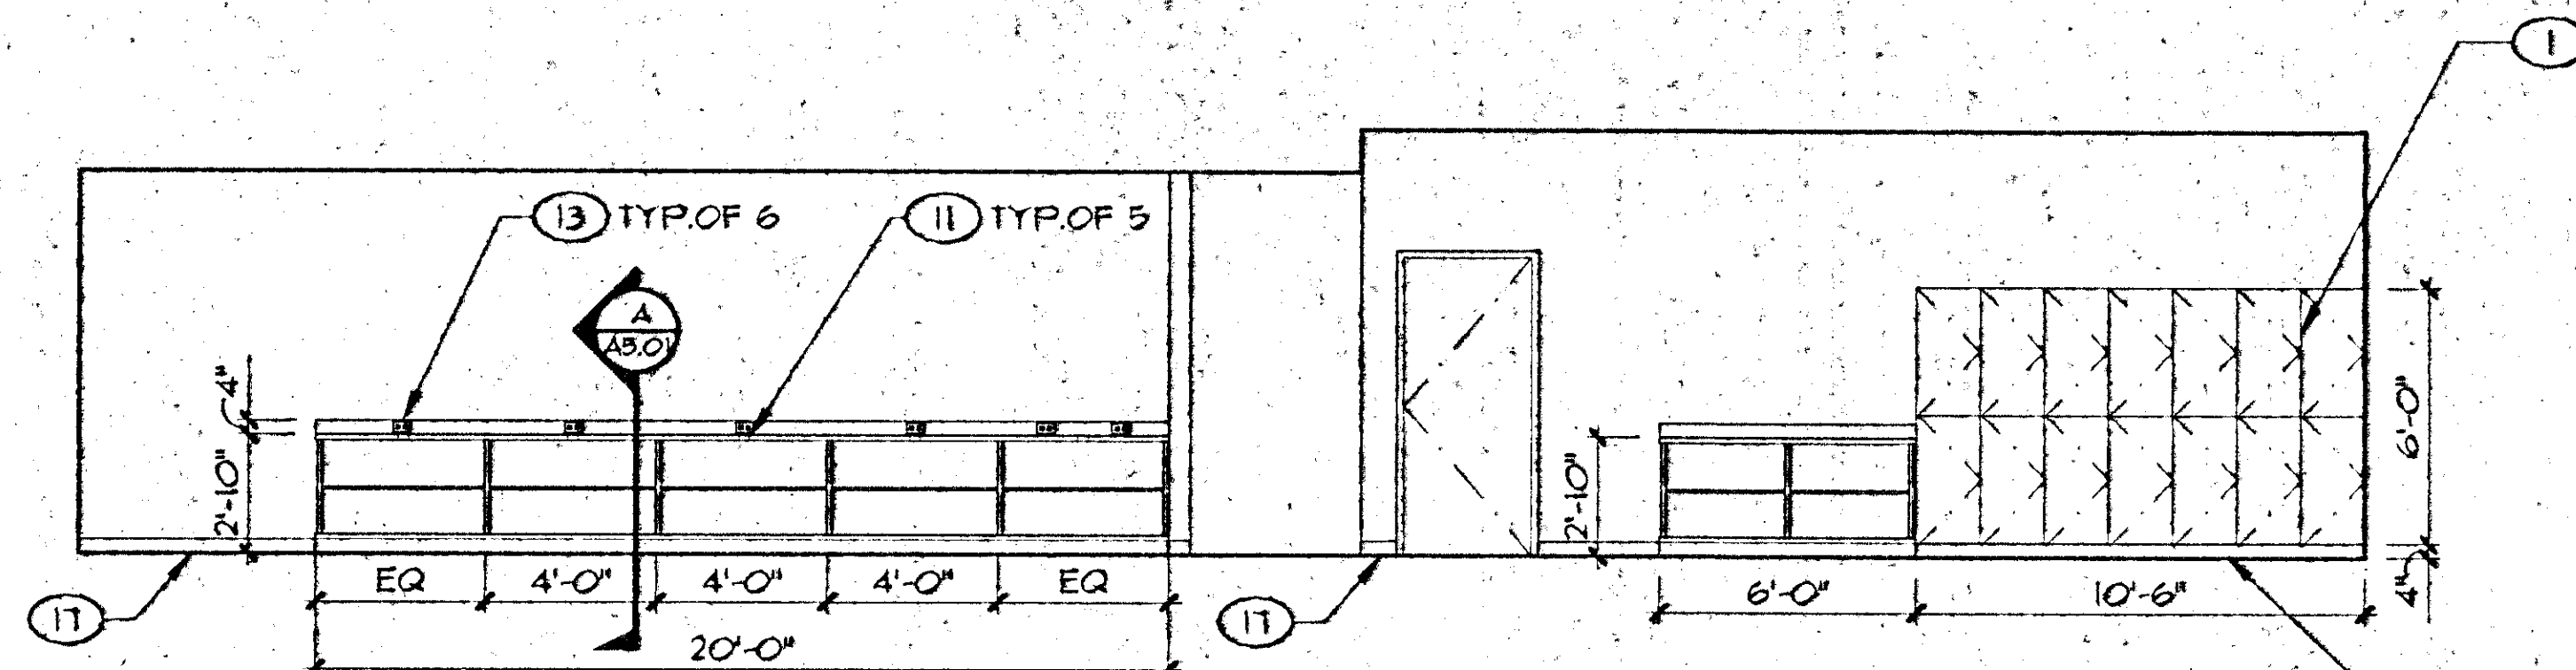

5 CREW ROOM F110
SCALE: 1/4" = 1'-0"

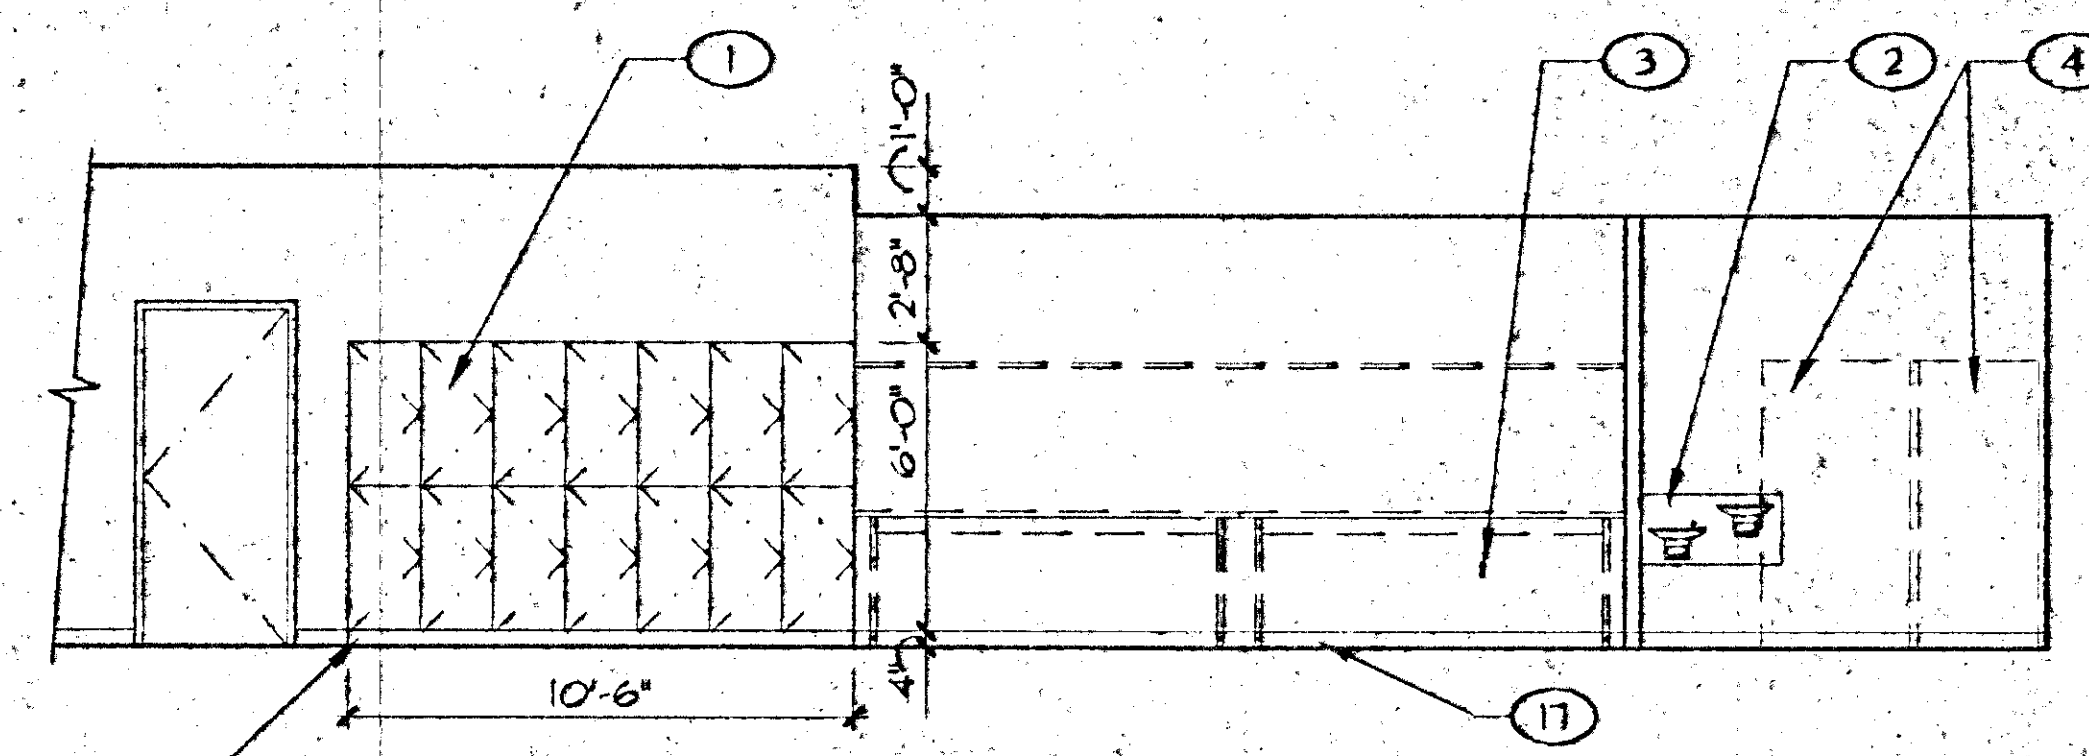


4 CREW ROOM F110
SCALE: 1/4" = 1'-0"

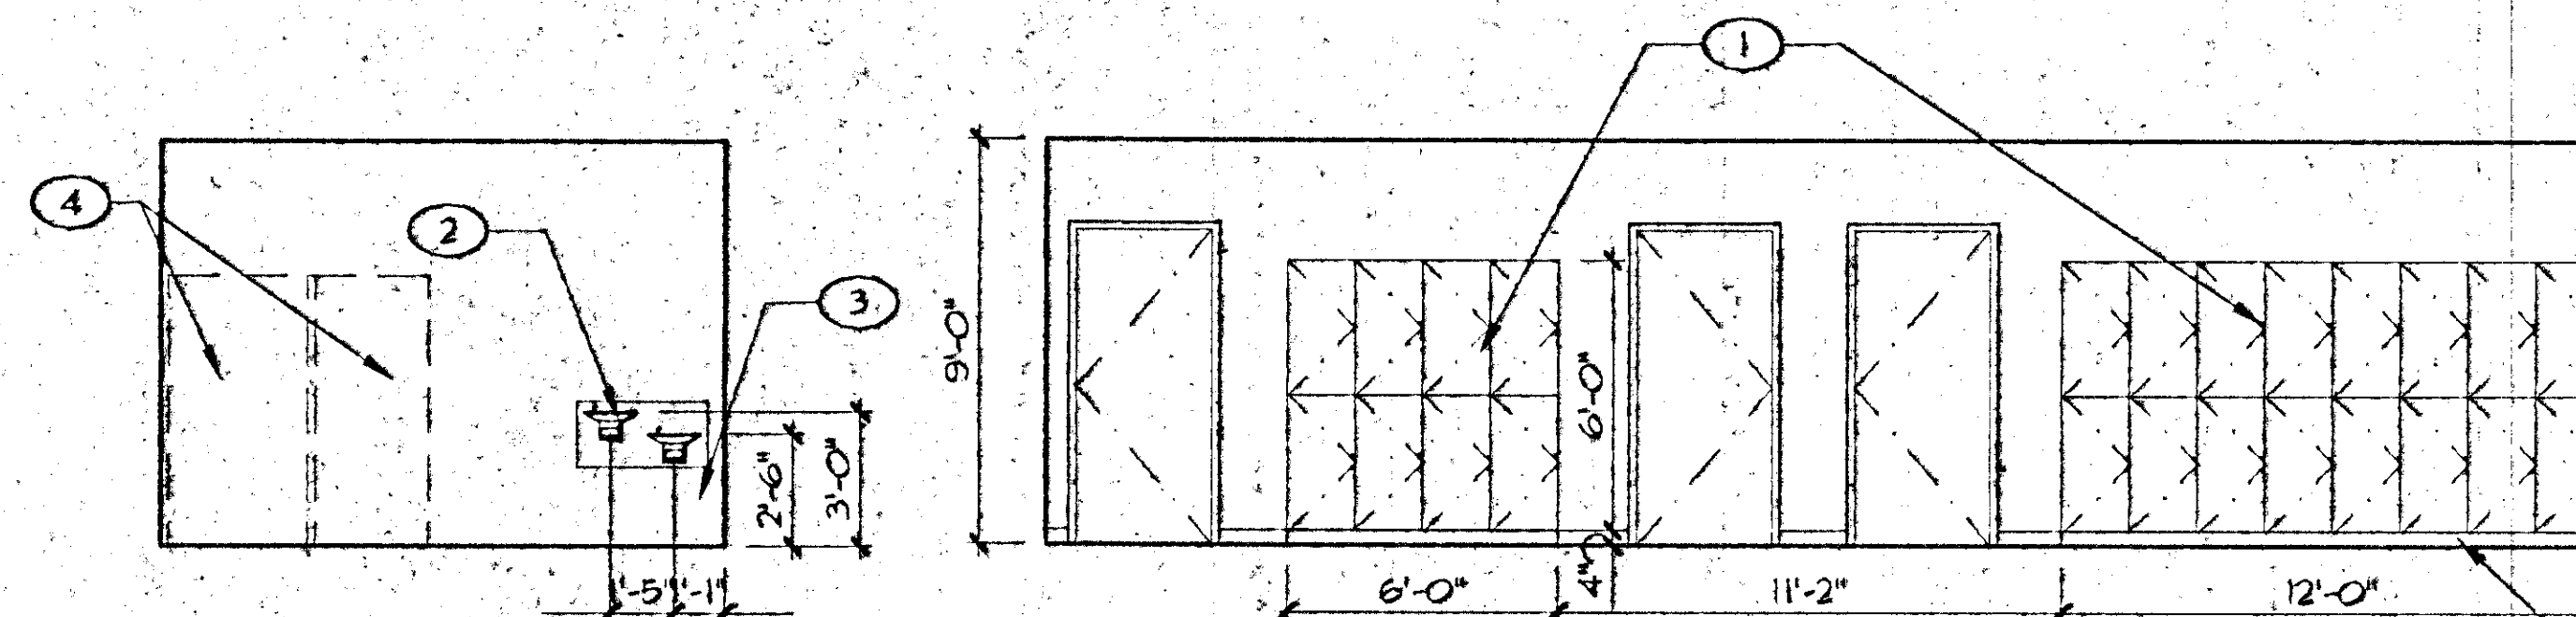


3 CREW ROOM F122
SCALE: 1/4" = 1'-0"


2 CREW ROOM 122
SCALE: 1/4" = 1'-0"

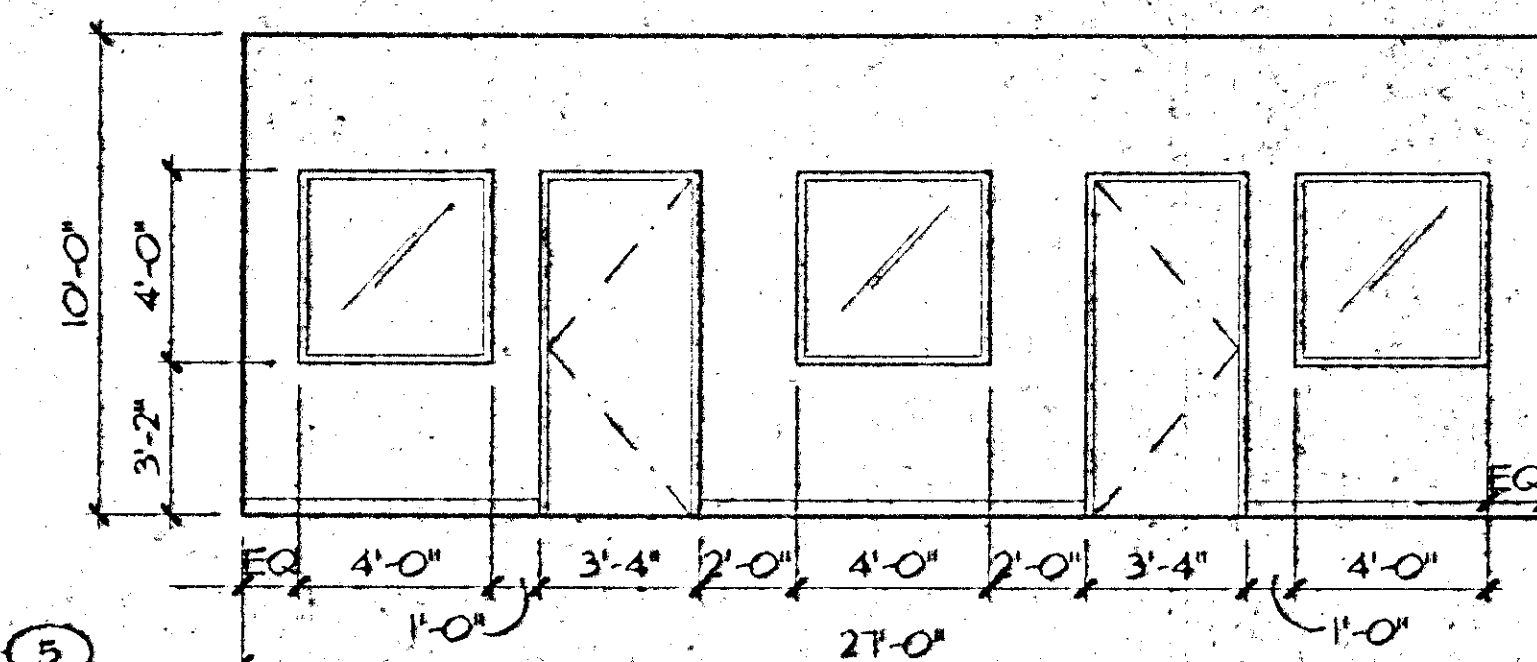

1 CREW ROOM 122
SCALE: 1/4" = 1'-0"

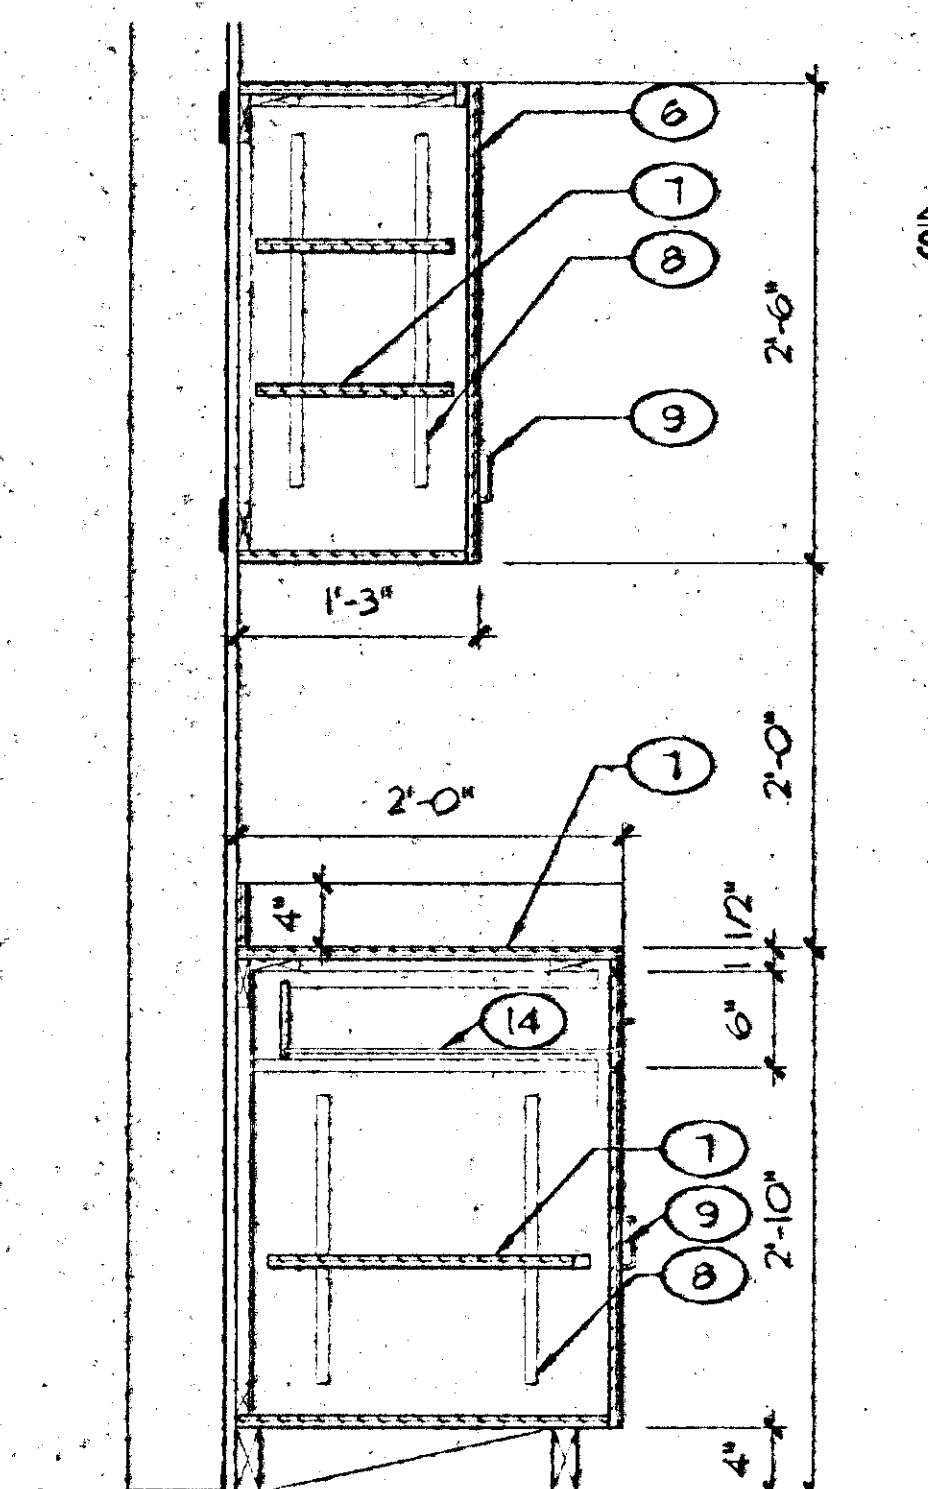

TYP. CASEWORK SECTION
SCALE: 1" = 1'-0"

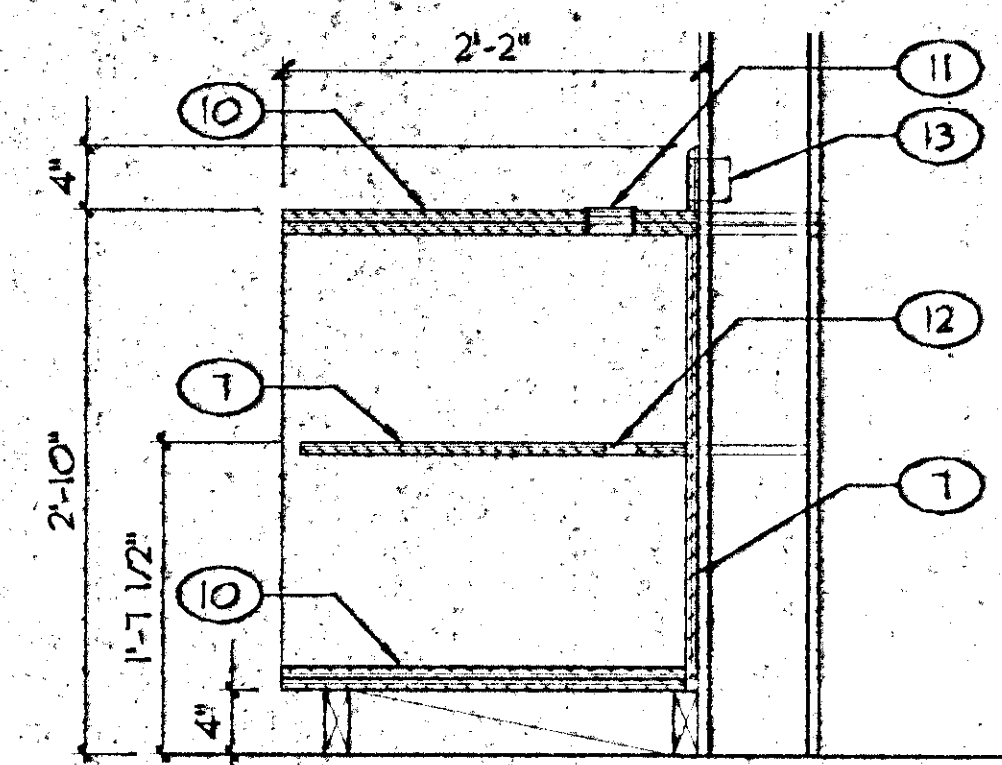

CREW ROOM COUNTER
SCALE: 1" = 1'-0"

CABINET LEGEND		
CAB. NO.	W x H x D	DESCRIPTION
C-1	30" x 30" x 15"	UPPER UNIT
C-2	36" x 30" x 15"	UPPER UNIT
C-3	21" x 34" x 15"	UPPER UNIT
C-4	30" x 34" x 24"	BASE UNIT
C-5	36" x 34" x 24"	BASE UNIT
C-6	36" x 34" x 24"	SINK BASE UNIT
C-7	21" x 34" x 24"	BASE UNIT
C-8	15" x 34" x 24"	DRAWER BASE UNIT
C-9	30" x 42" x 15"	UPPER UNIT
C-10	21" x 42" x 15"	UPPER UNIT

KEYNOTES

- LOCKERS
- DRINKING FOUNTAIN
- HOSE BIBB
- VENDING/ICE MACHINES (NIC)
- CONCRETE CURB
- CABINET DOOR
- 1/2" PLYUD. W/ P-LAM, ALL EXPOSED SIDES
- ADJUSTABLE SHELVING STRIP
- DOOR PULL
- 2 LAYERS 3/4" PLYUD. W/ P-LAM, ALL EXPOSED SIDES
- 3" Ø PLASTIC GROMMET
- 2" Ø ELECTRICAL CORD CHASE
- DUPLEX ELECTRICAL OUTLET MOUNTED IN BACKSPLASH, SEE ELECTRICAL DRAWINGS
- DRAWER
- HANDSINK
- EMERGENCY EYEWASH
- VINYL BASE

PLANS APPROVED
ARCHITECTURAL
Building & Safety Dept.
City of Las Vegas, Nevada

M/J JAN 14 2003

Does Not Include Structural, Electrical,
Plumbing/Mechanical or Off-Site
Improvements Make No Change
Without Approval Plan is
Not a Permit to Violate Any Ordinance

GENERAL NOTES


NOTE



REVISIONS

REVISIONS

CITY OF LAS VEGAS WEST SERVICE YARD
BUFFALO DRIVE AND PEAK ROAD
LAS VEGAS, NEVADA
INTERIOR ELEVATIONS
AND CASEWORK

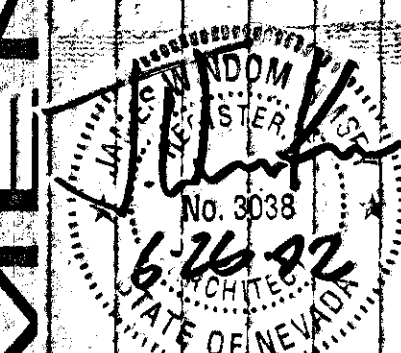

OWNER: CITY OF LAS VEGAS
DEPARTMENT OF PUBLIC WORKS
ARCHITECTURAL SERVICES

400 EAST STEWART AVENUE
VEGAS, NEVADA 89101
PHONE: (702) 229-5335
FAX: (702) 229-5335
TDD: (702) 229-5335

DATE: 04/15/01
DATE: 06/26/02
SCALE: 1/4" = 1'-0"
SHEET NO: 02.534.03
DRAWING: 07-V3543

A5.01