


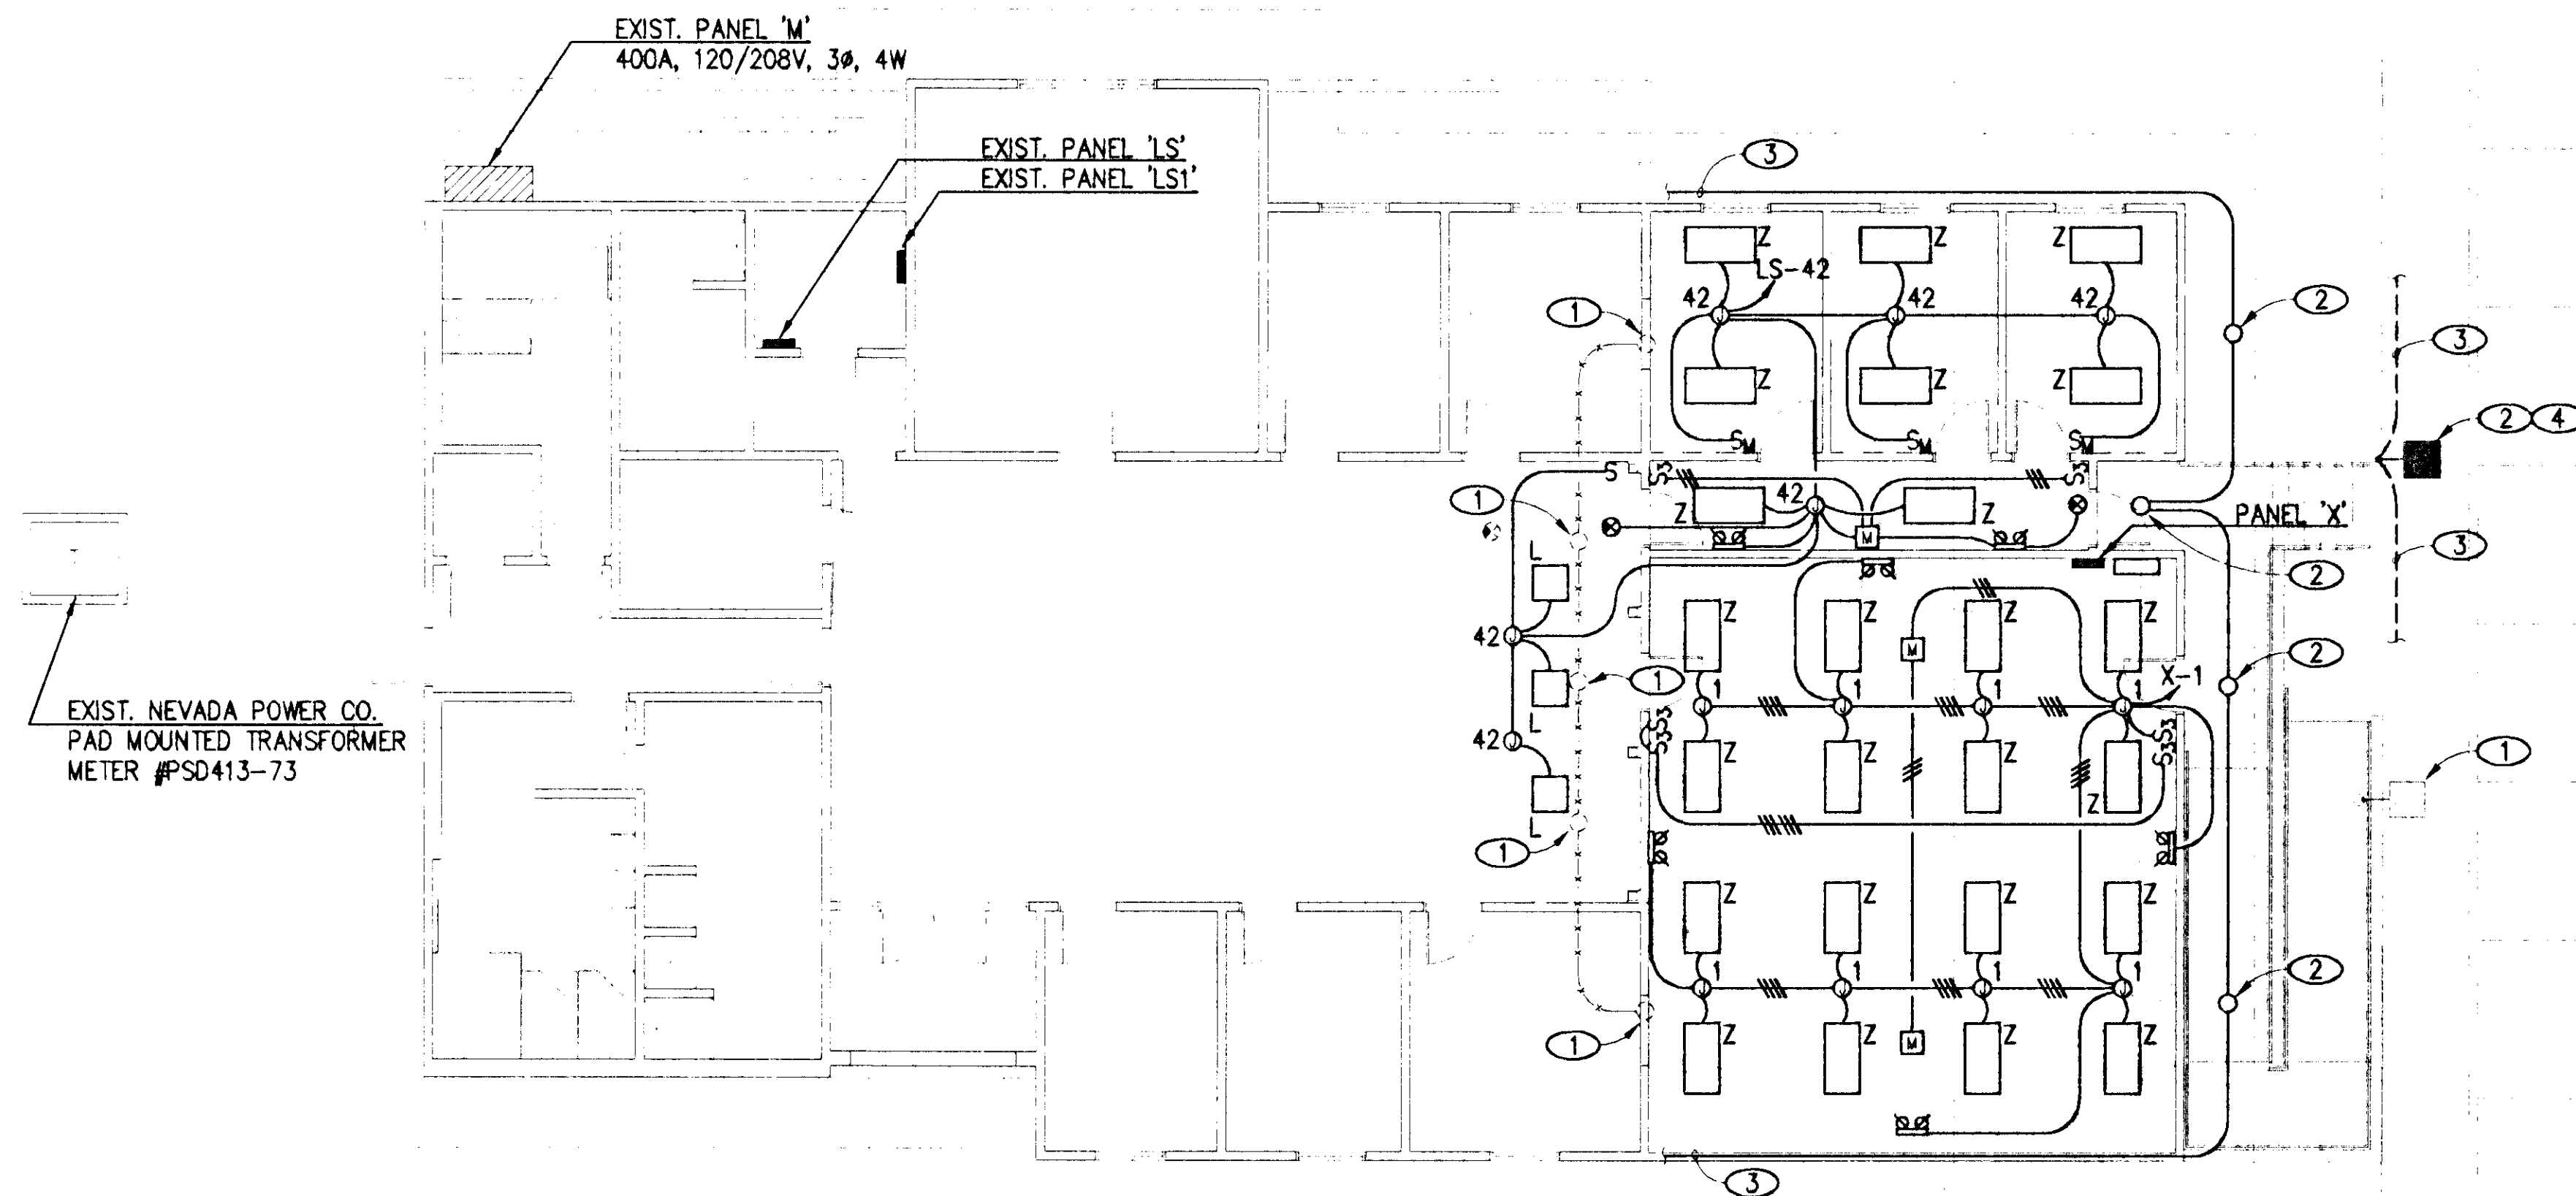


NOTICE

1. EXISTING SHOWN LIGHT, NEW SHOWN BOLD, EXISTING TO BE REMOVED SHOWN LIGHT AND DASHED.

NOTES

1. REMOVE AND RELOCATE EXISTING FIXTURE. REMOVE ALL ASSOCIATED RACEWAYS, WIRING, ETC.
2. NEW LOCATION FOR EXISTING FIXTURE, CLEAN AND RELAMP.
3. RECONNECT TO EXISTING OUTDOOR LIGHTING CIRCUIT.
4. PROVIDE ANCHOR BOLTS AND CONSTRUCT BASE PER 1/EG1.02.


FLOOR PLAN - LIGHTING

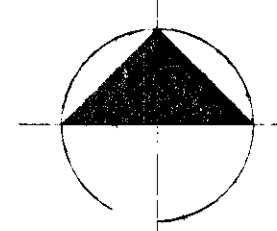

PLANS APPROVED
ELECTRICAL
Building & Safety Dept.
City of Las Vegas, Nevada

SEP 13 2002

RECEIVED
CITY OF LAS VEGAS
BUILDING DEPT.

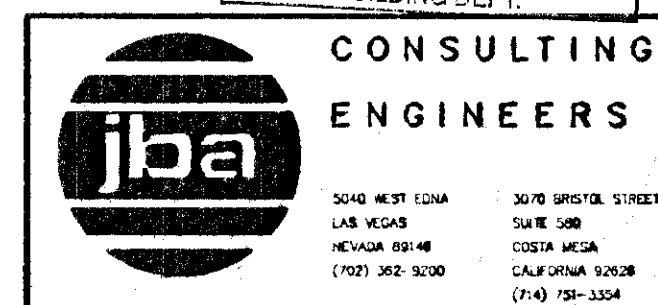

CITY OF LAS VEGAS WEST SERVICE YARD
BUFFALO DRIVE AND PEAK ROAD
LAS VEGAS, NEVADA
FLOOR PLAN - LIGHTING
I.T. ADDITION



OWNER: CITY OF LAS VEGAS
DEPARTMENT OF PUBLIC WORKS
ARCHITECTURAL SERVICES

400 EAST STEWART AVENUE
LAS VEGAS, NEVADA 89101
PHONE: (702) 229-5535
FAX: (702) 388-8232
TDD: (702) 386-9108

REV	DATE	DESCRIPTION
01	03.15.02	1/8" = 1'-0"
02	02.15.01.09	
03	107-V3548	

E1.14