


APPROXIMATE QUANTITIES - THIS SHEET			
ITEM N°	DESCRIPTION	UNIT	QUANTITY
203.00.01	EXCAVATION	C.Y.	175
302.00.01	TYPE 1 GRAVEL	C.Y.	106
302.00.02	TYPE 2 GRAVEL	C.Y.	82
401.00.02	2" A.C.	TNS.	76
406.00.01	PRIME COAT	GAL.	194
407.00.01	FOG SEAL	GAL.	97
613.00.01	WHEELCHAIR RAMP	E.A.	1
613.00.02	18" L-TYPE CURB AND GUTTER	L.F.	249
613.00.04	4" CONCRETE SIDEWALK	S.F.	1005
630.01.01	SEWER CLEANOUT COVER	E.A.	1
626.00.00	CLEANING AND FINAL CLEANUP	L.S.	LUMP SUM

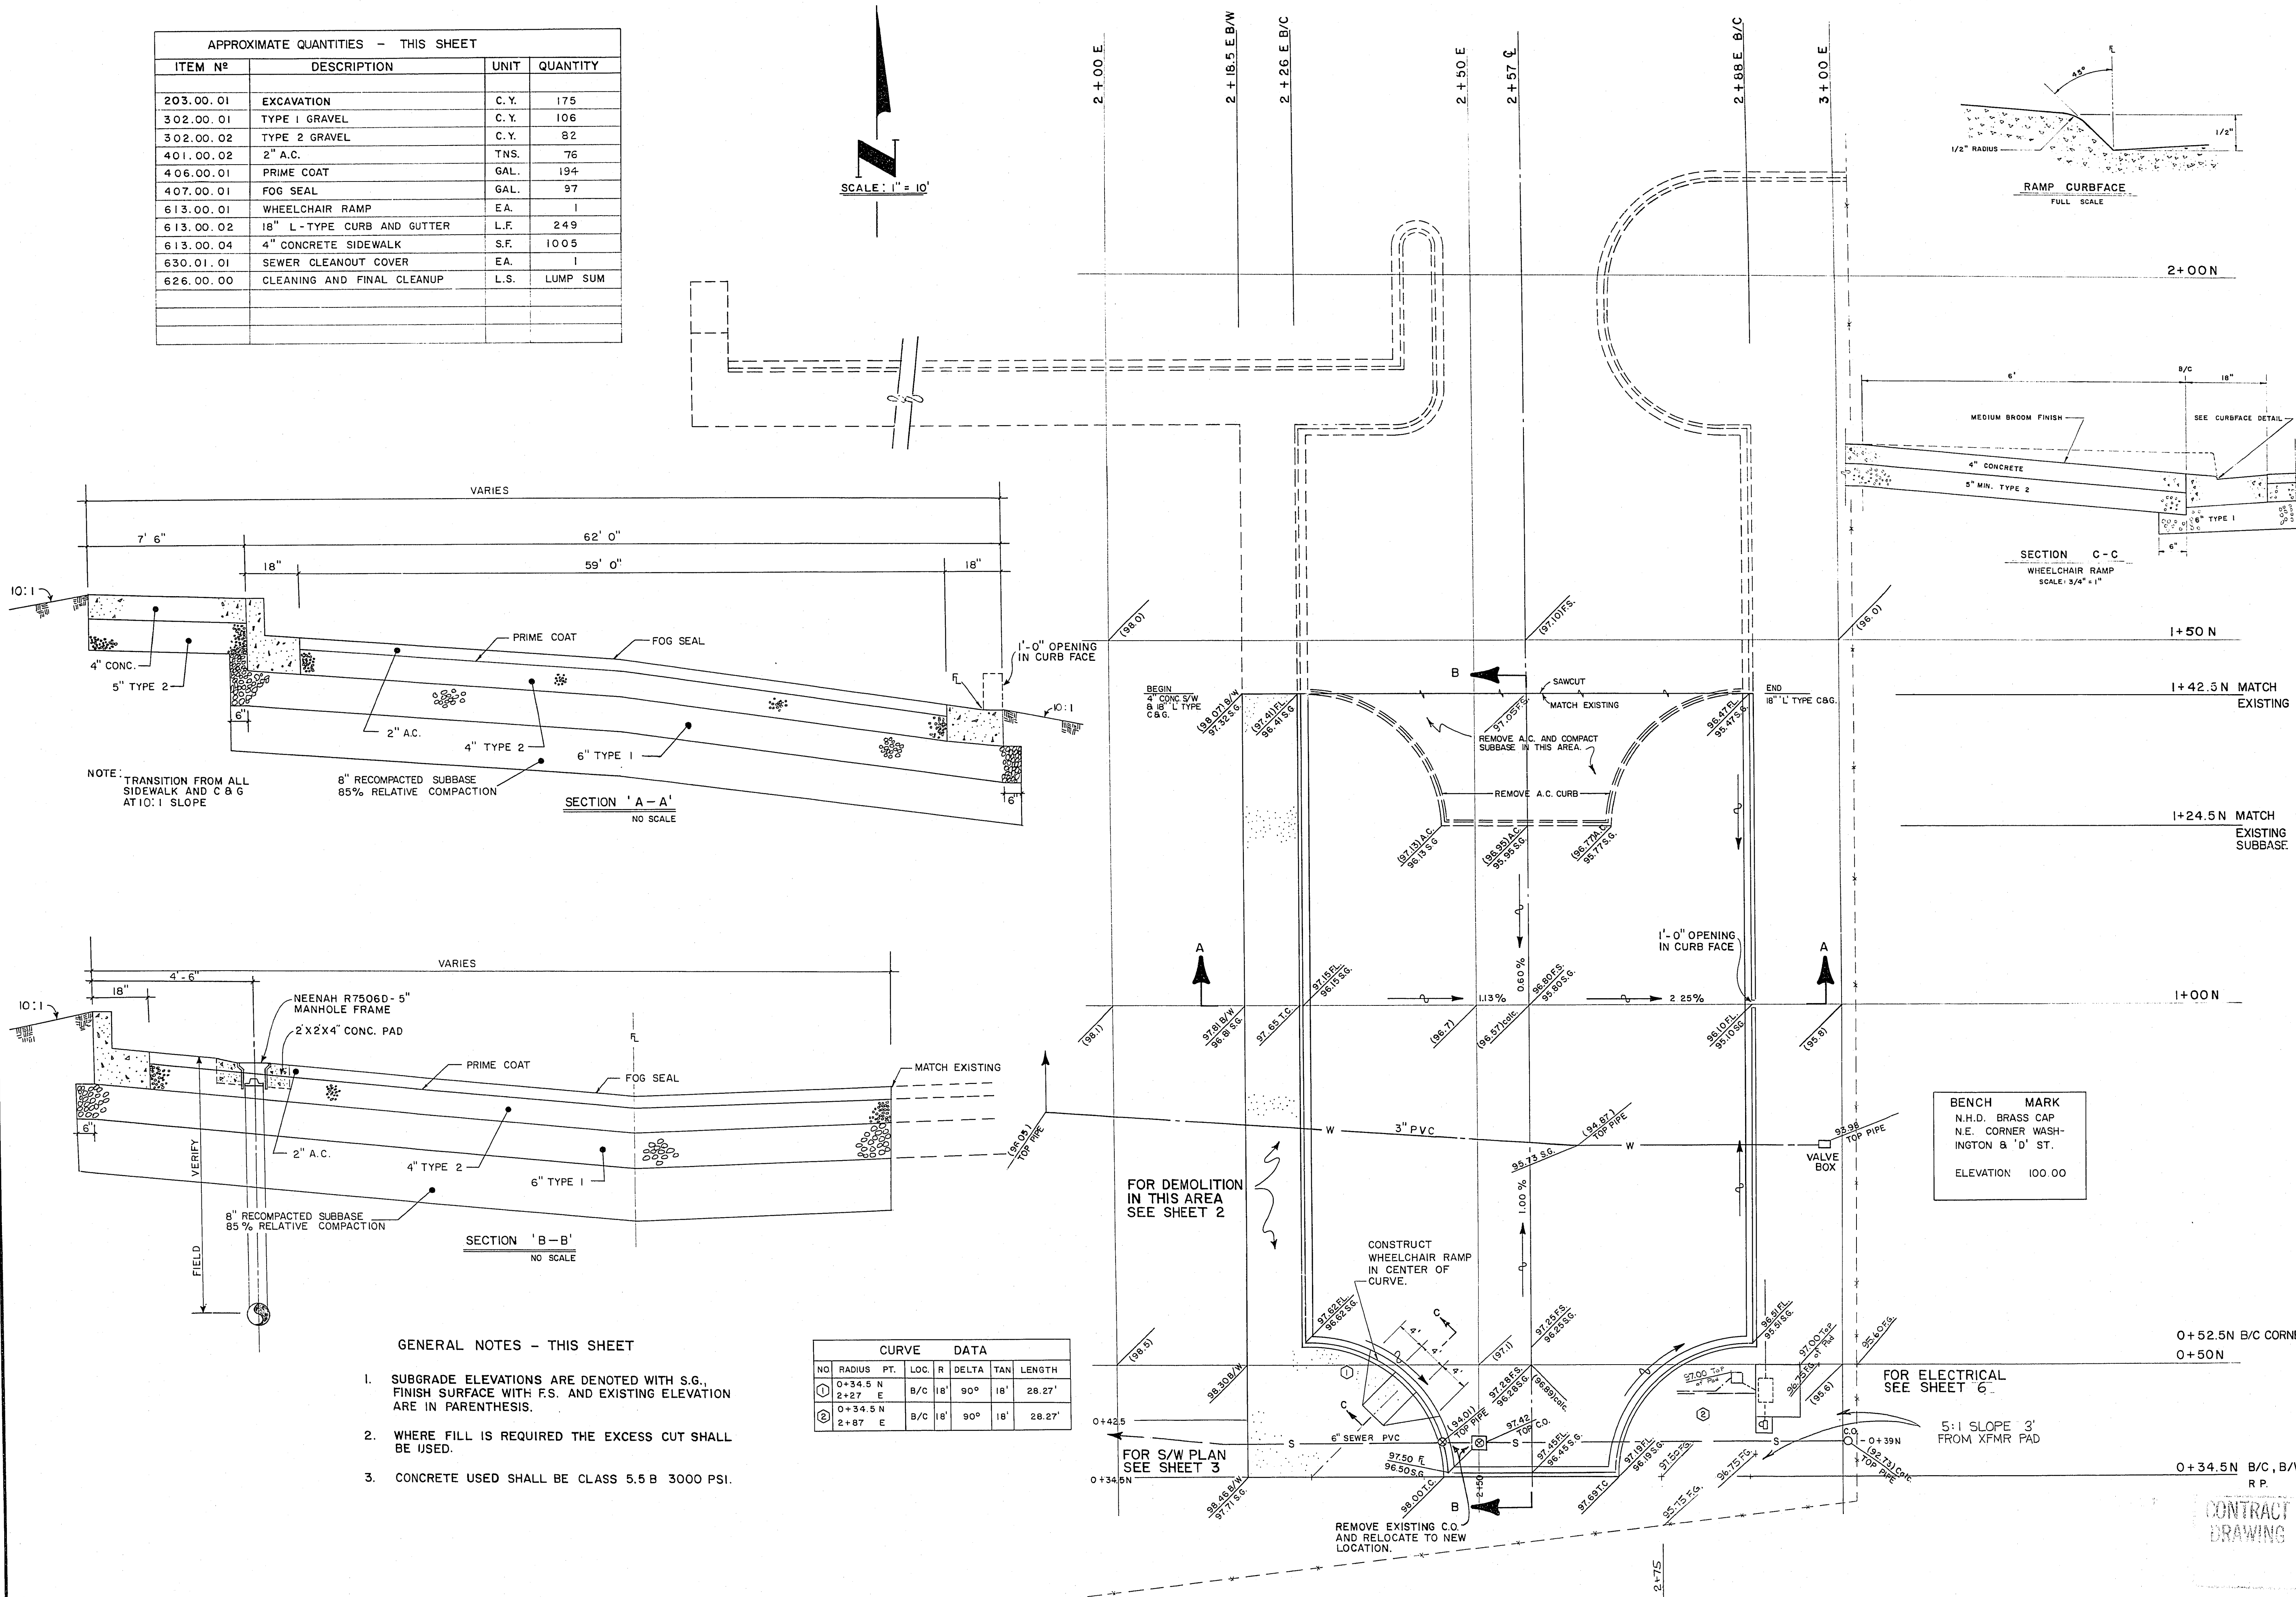

Department of Public Services		Engineering Design Division		W.A. no. 2086	
West Side School		PARKING LOT EXPANSION		Fid. bk. no. 78-2X	
PARKING LOT PHASE II		Scale (h) 1" = 10'		Date 1981	
		Scale (v) N/A		Design by M.E. JONES	
				Drawn by M.E. JONES / N. GOMEZ	
				Approved by the Director of Public Services	
				Date	
				Revisions	
				Date	

Drawing no. 513-53C 4/6