
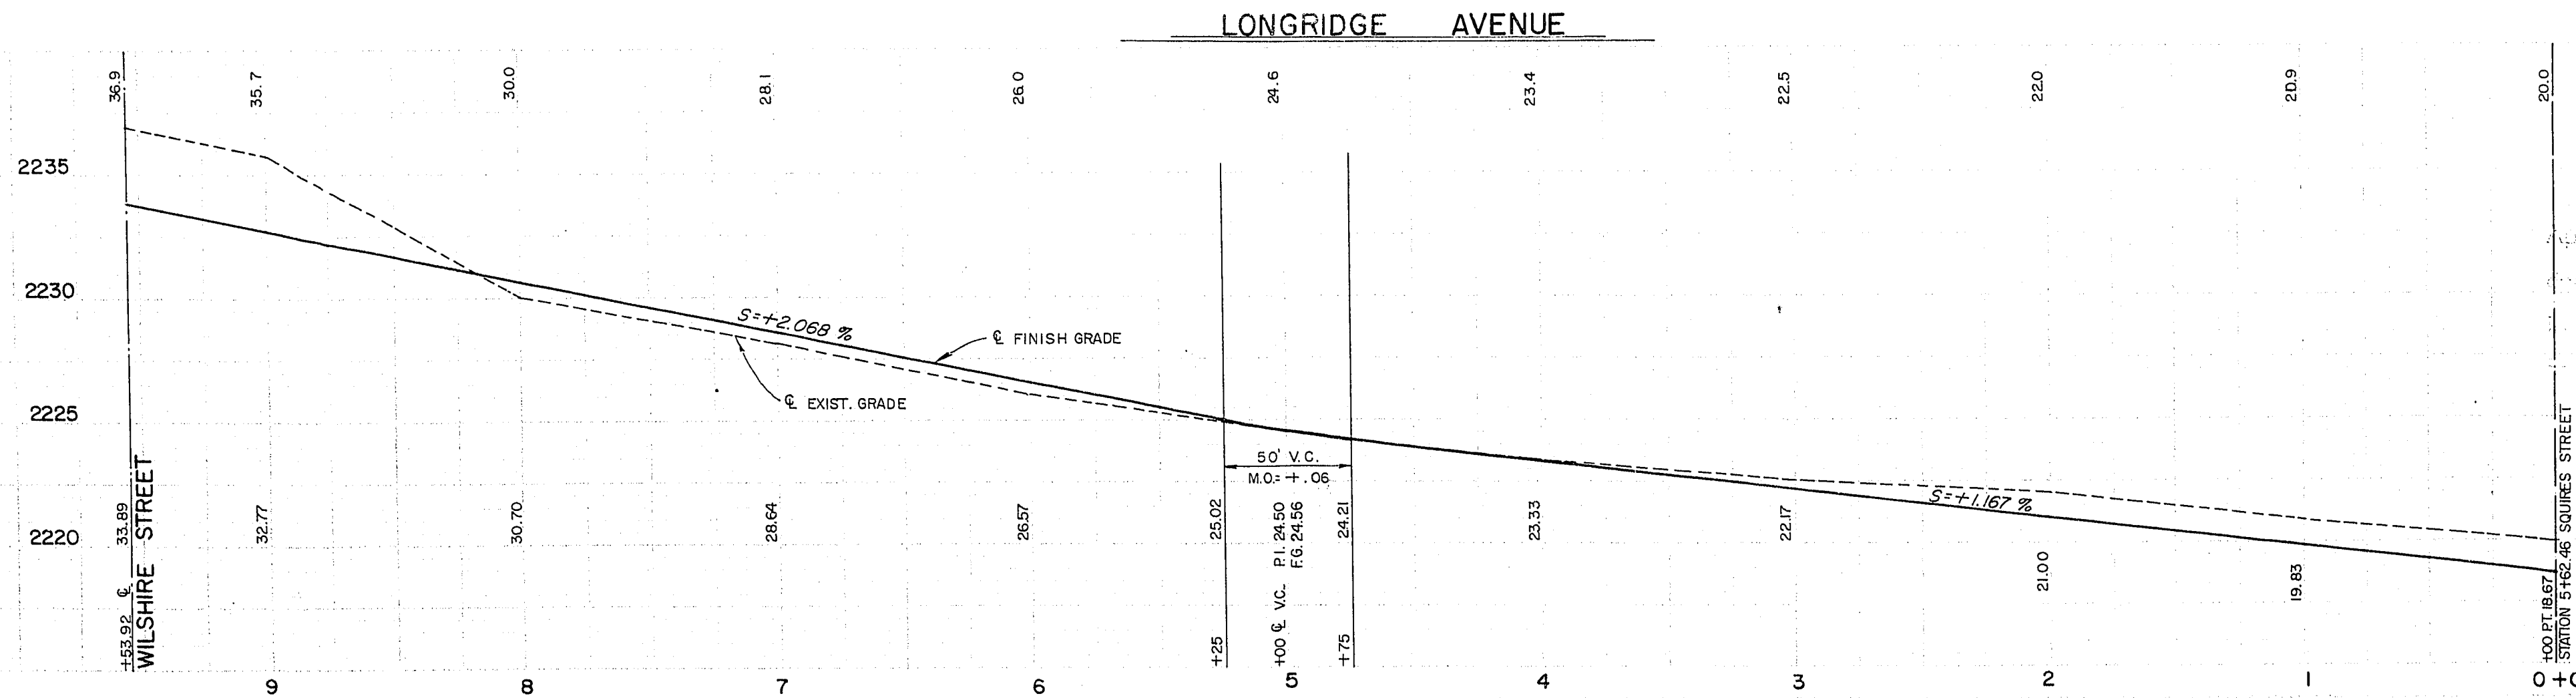
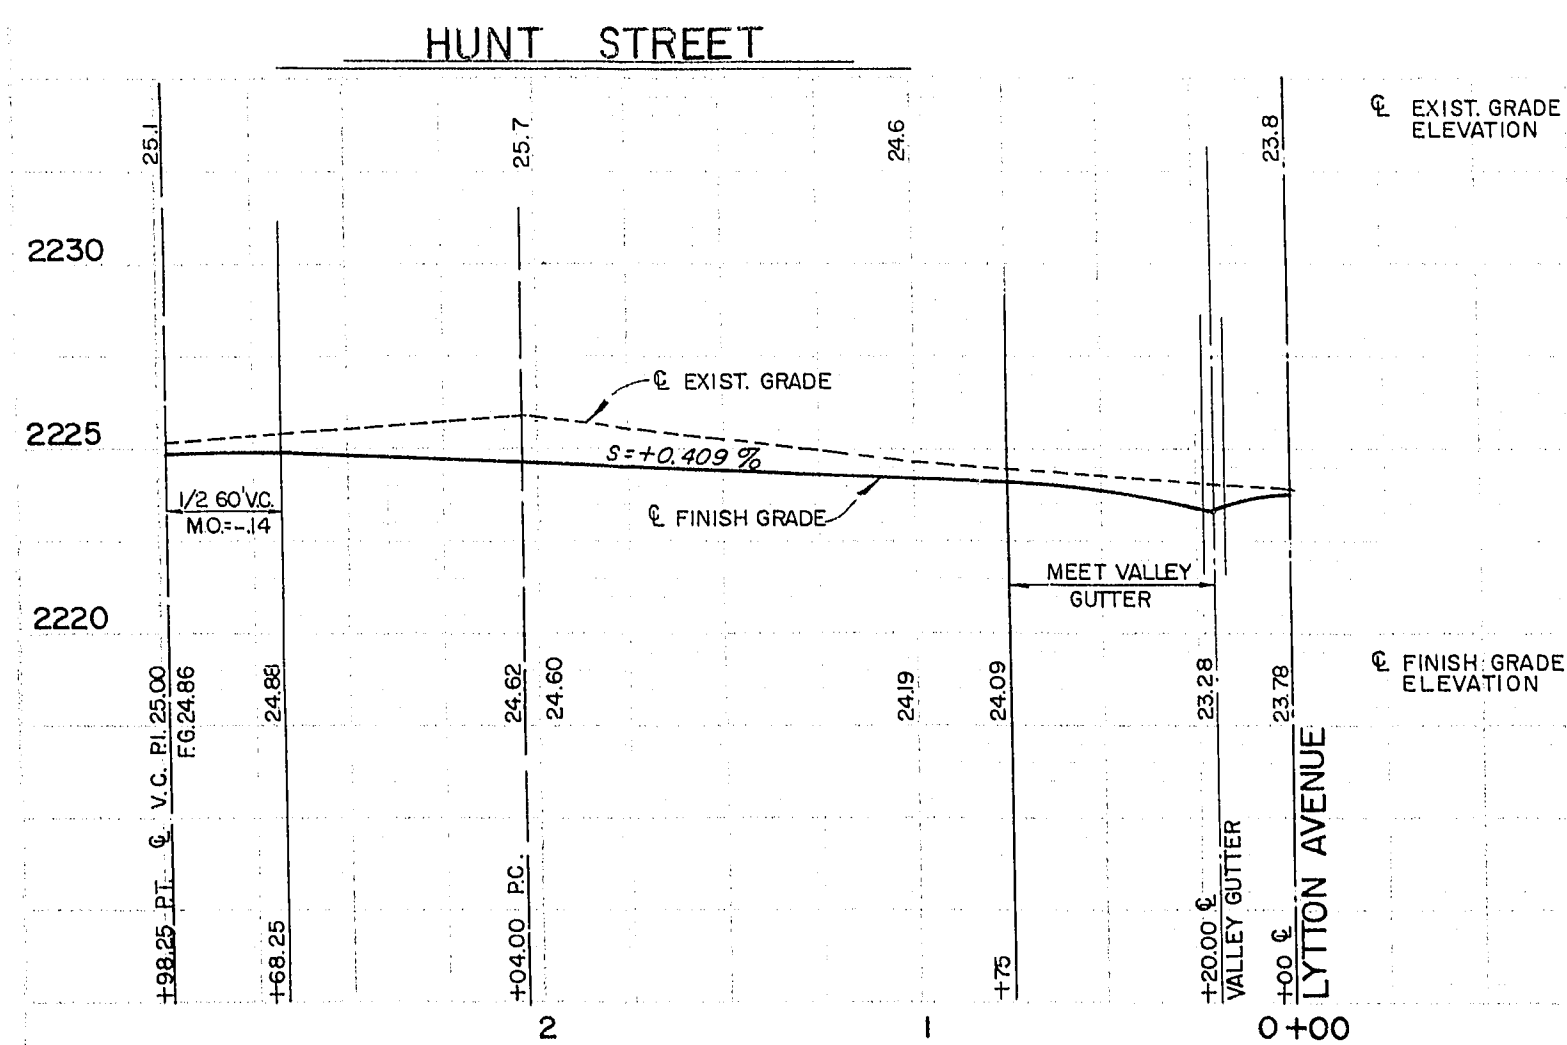
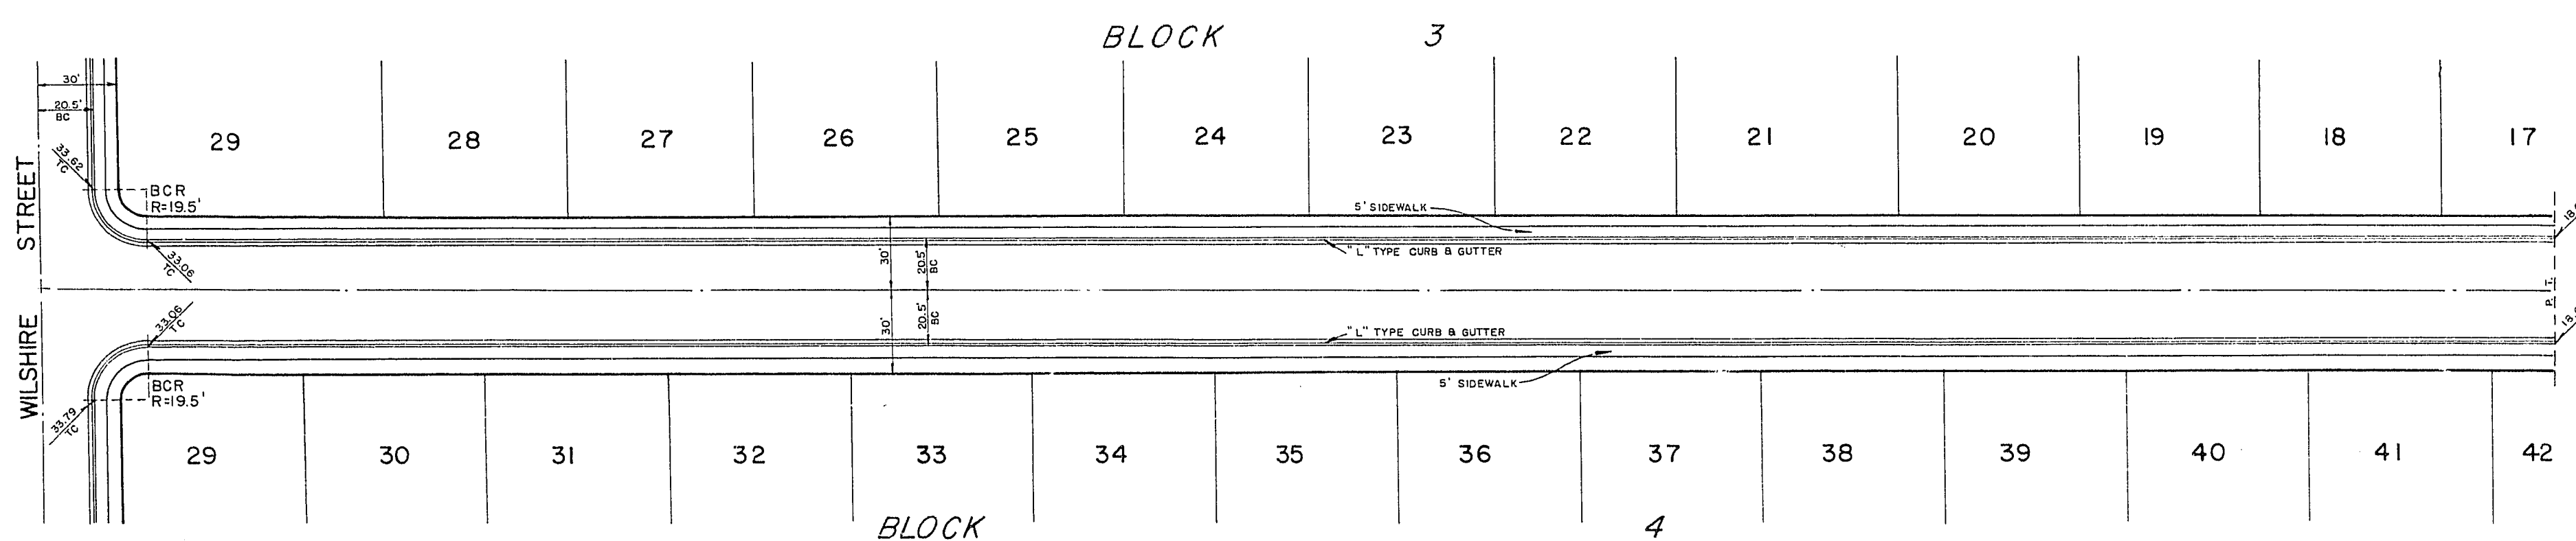
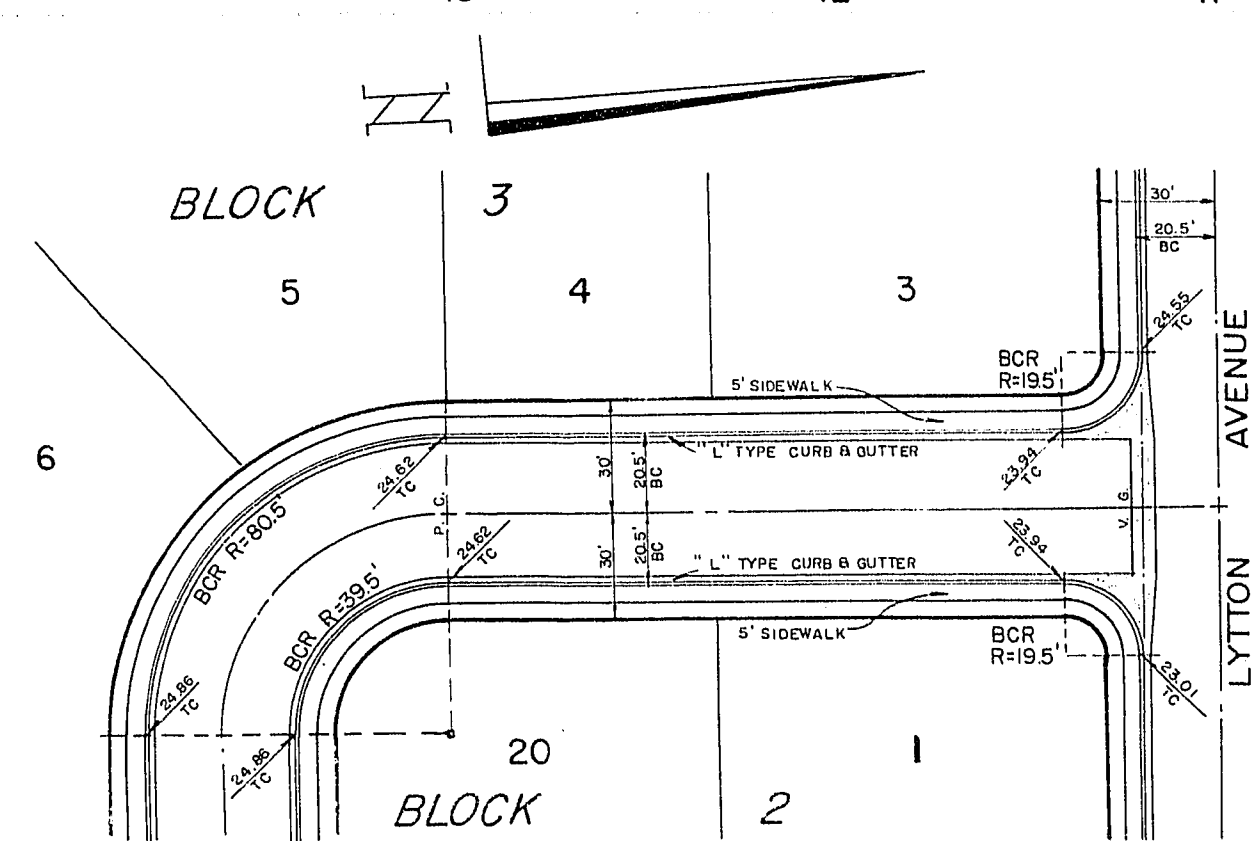


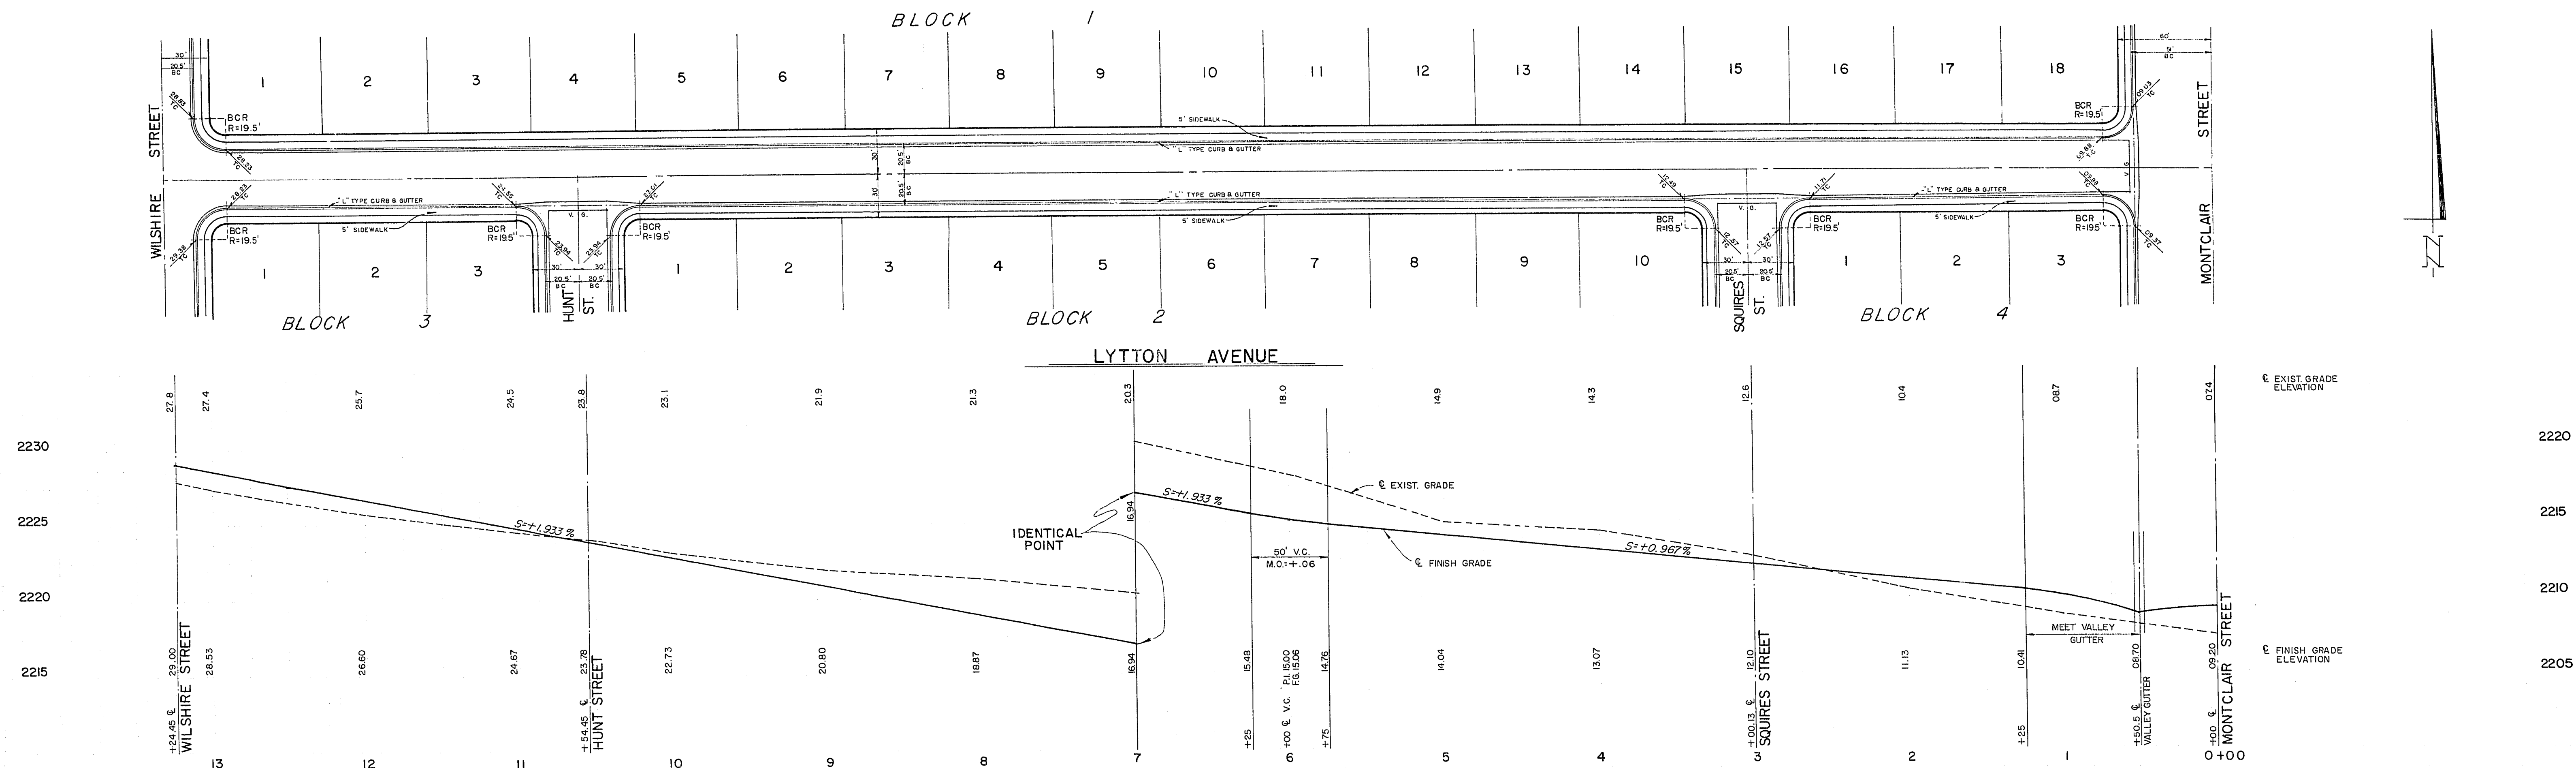

SCALE: HOR. 1" = 50'
VERT. 1" = 5'

STREET PLANS & PROFILES
WESTCHESTER TRACT
NO. 1
LAS VEGAS, NEVADA
PREPARED BY
TYSON ENGINEERING CO.
CONSULTING ENGINEERS
LAS VEGAS, NEVADA
MAR. 20, 1959

SHEET 2 OF 4
107Y-3320-1