
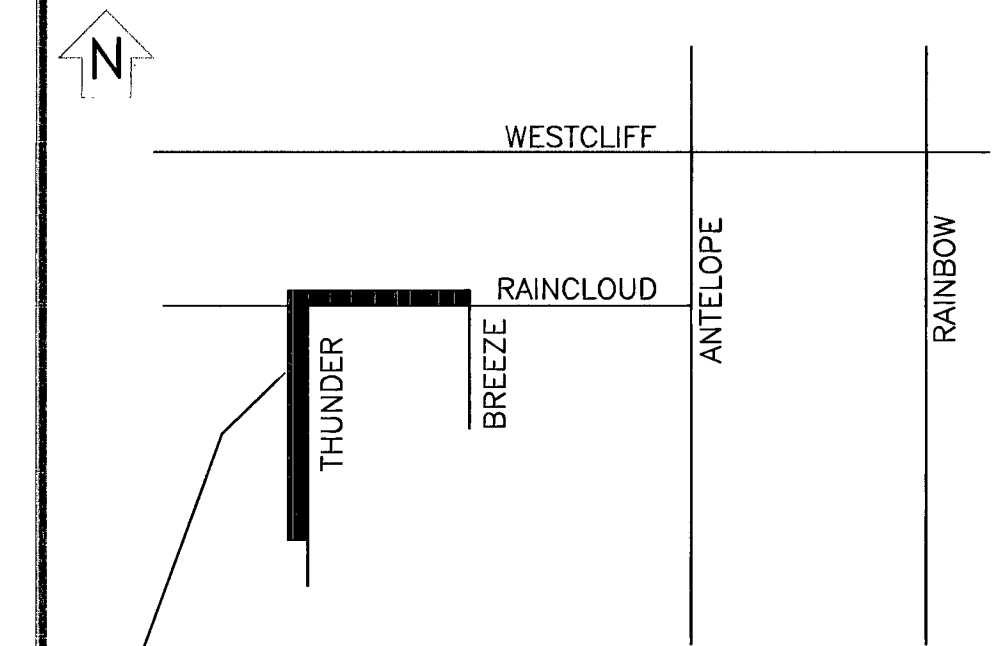
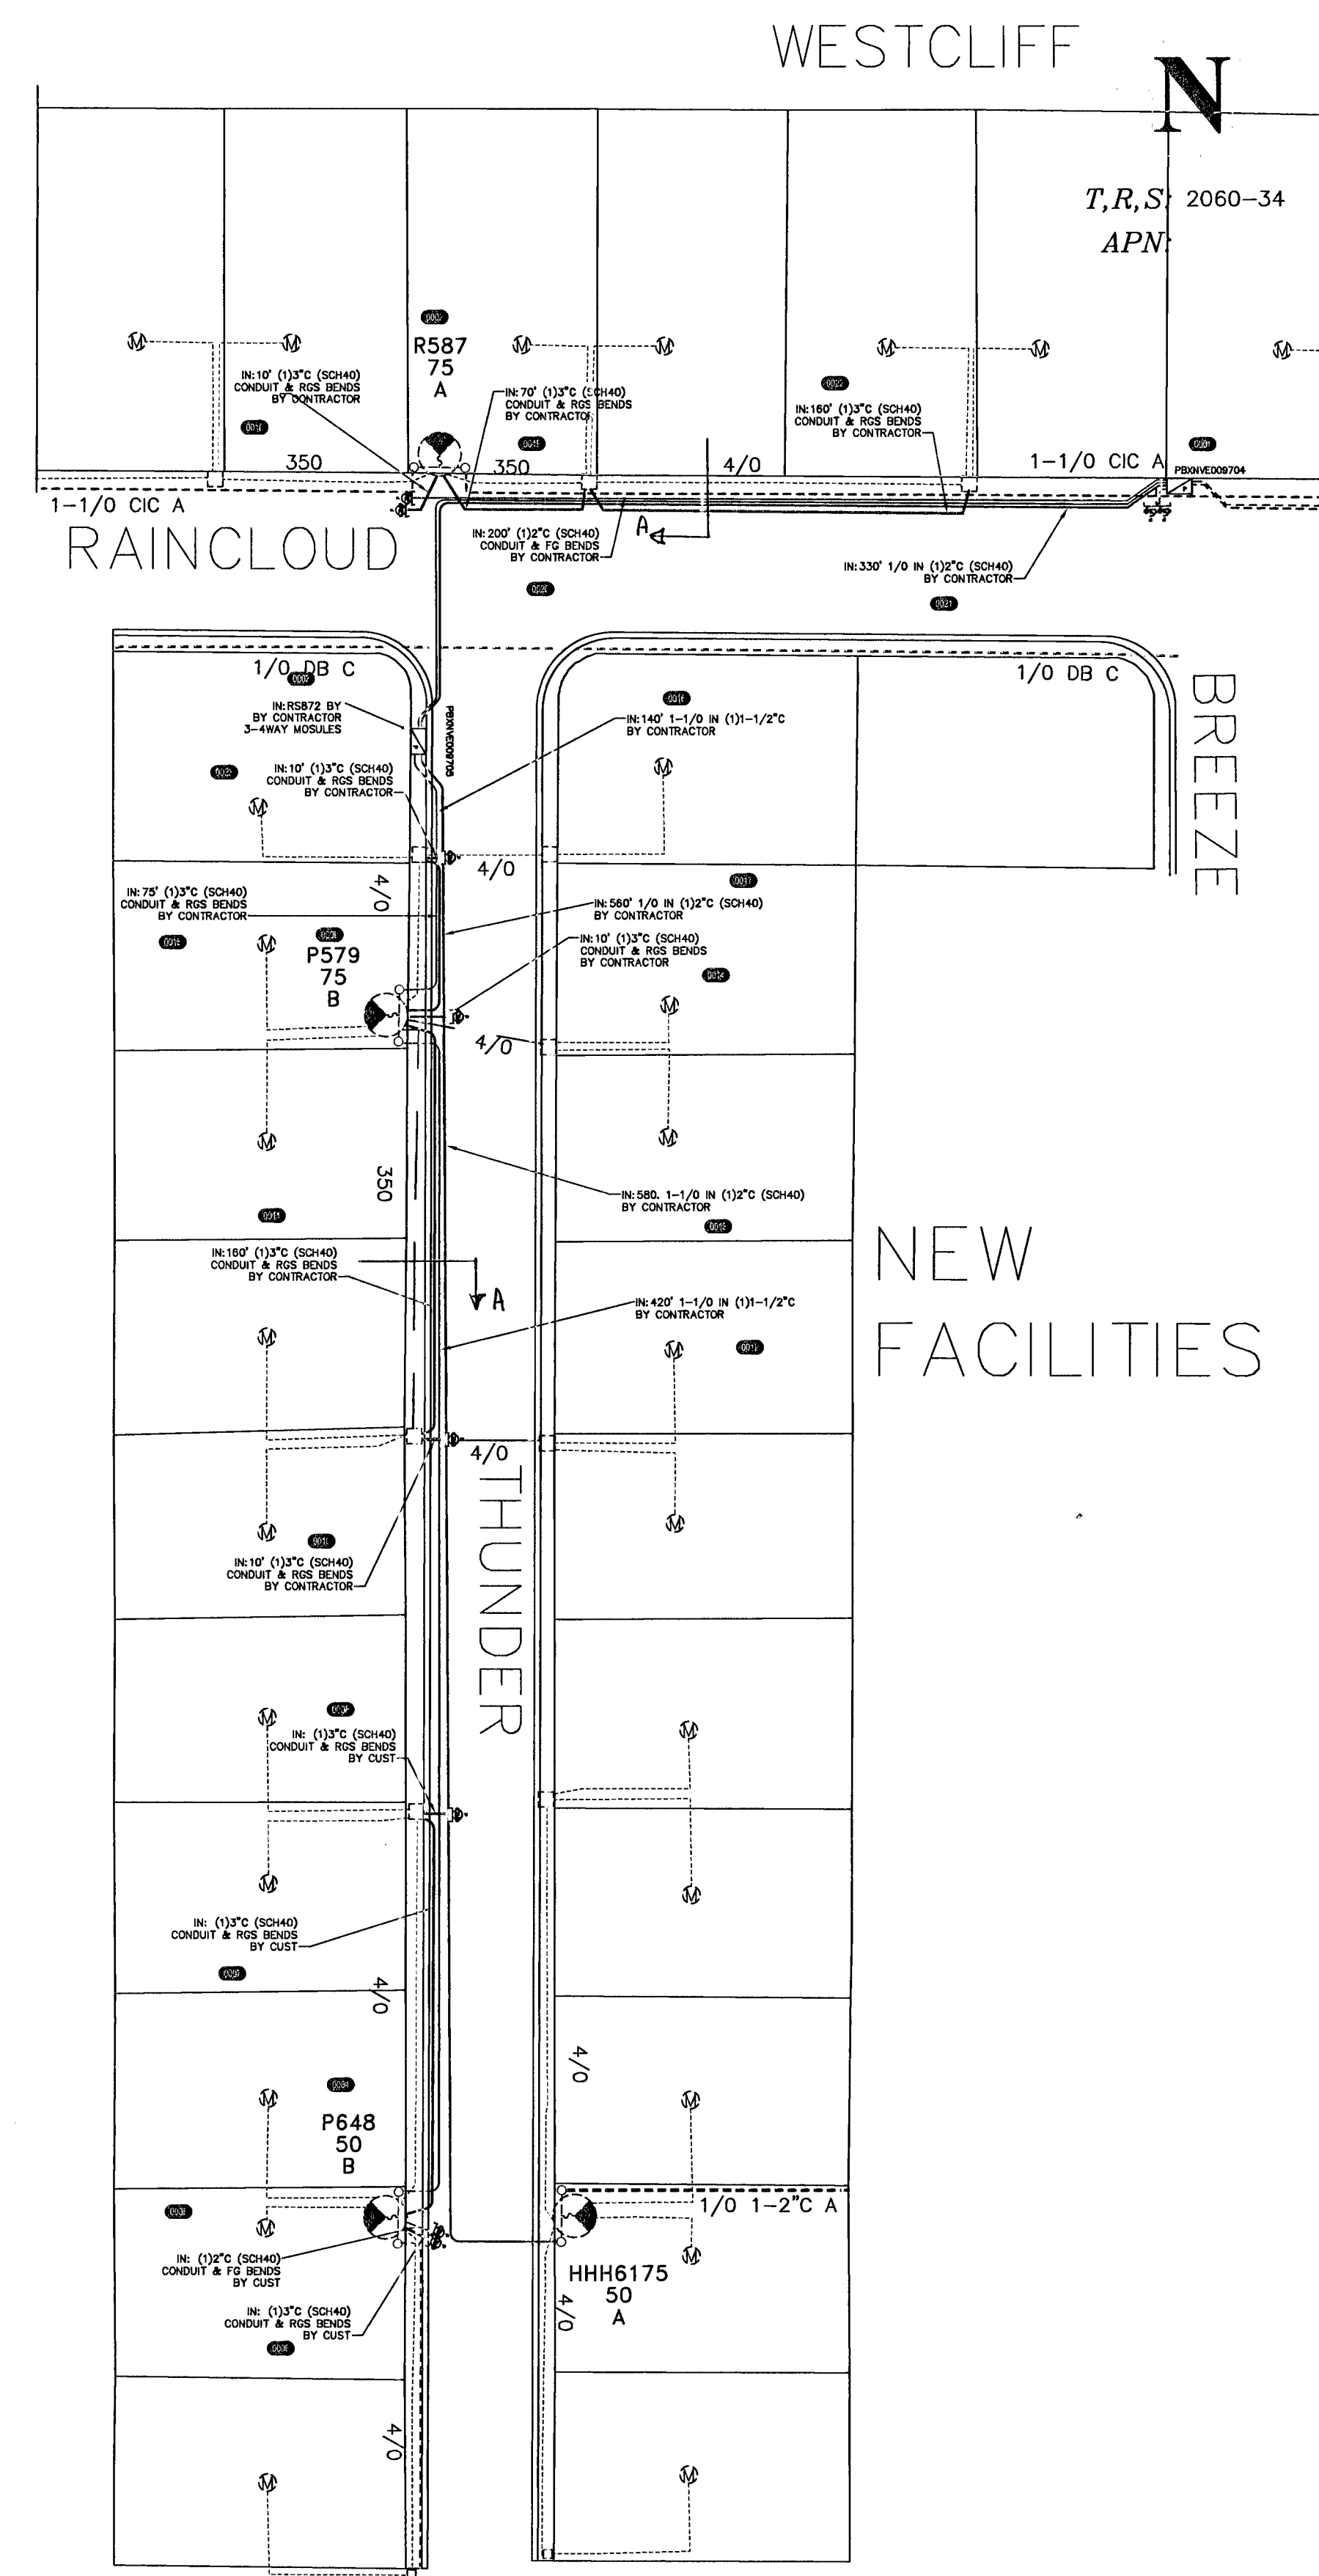


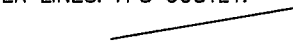

VICINITY MAP (NOT TO SCALE)

EVERY EFFORT HAS BEEN MADE TO IDENTIFY ALL NVE FACILITIES. THE CUSTOMER SHALL CONFIRM THE EXISTENCE AND LOCATION OF THESE FACILITIES.

AVOID HITTING OVERHEAD POWER LINES. IT'S COSTLY.  CALL 1-702-402-2929	Call before you Dig Avoid cutting underground utility lines. It's costly. Call  OR 1-800-227-2600 AND CLARK COUNTY TRAILER OPERATIONS 1-702-455-6000
--	--

REVISIONS

NO.	DESCRIPTION	DATE	G.A.
			

MAINTENANCE

TYPE OF EASEMENT:		JPA NOTES:	
AERIAL	☐	EMBARQ CONTACT:	
STANDARD	☐	PHONE NUMBER:	
R/W-31	☐	DATE OF CONTACT:	
UNDERGROUND	☒	TO SET NEW POLES	
AS BUILT UNDERGROUND	☐	TO STAKE NEW POLES	
R.O.E./R/W-5-COM	☐	TO PROVIDE POLES	
3rd PARTY	☐	FT. CLASS	
UNDERGROUND BY EXHIBIT	☐	FT. CLASS	
(N-DOT) PERMIT	☐	FT. CLASS	
(BLM) PERMIT	☐	TO DIG POLE HOLES	
RAILROAD-UPRR-PERMIT	☐	TO REMOVE EX. POLES	
SO. NEVADA WATER PERMIT	☐		
NOT REQUIRED	☐		
Misc. Info.	☐	JPA#:	

EXHIBIT 'A'

NVE INFORMATION:

COORDINATOR: JIM KETTERLING
PHONE: 702-402-6792
DESIGNER: JIM KETTERLING D.F.
DCA: _____
INSPECTOR: 402-3008
STAND BY: 402-4117, 402-4116, 402-4118
DISTRICT: LAS VEGAS NORTH

CUSTOMER INFORMATION:

APPLICANT _____
ENGINEER: _____
CONTACT: _____
APPROVAL DATE: _____

GOVERNMENT INFORMATION:

AGENCY: CITY OF LAS VEGAS
APPROVAL DATE:

FOR EACH SERVICE POINT (POINT OF DELIVERY), ENERGY FOR EACH TENANT SPACE WILL BE MEASURED THROUGH ONE WATTHOUR METER. ENERGY FOR ALL NON-TENANT SPACE WILL BE MEASURED THROUGH ONE WATTHOUR METER. CONTACT NVE METER OPERATIONS FOR MULTIPLE RATE CLASS INSTALLATIONS.



PRI RETRENCH SW CORNER
WESTCLIF/RAINBOW
SW CORNER
WESTCLIF/RAINBOW

PROJ. ID: 3000328571	SCALE: 1" = 50'
SHEET #: 1 OF 2	DATE: 10/29/2014

CITY OF LAS VEGAS PERMIT REQUIRED*	
CONTACT CLV LAND DEVELOPMENT (229-6371)	
CLV CONSTRUCTION SERVICES MUST BE NOTIFIED 24 HOURS PRIOR TO COMMENCING CONSTRUCTION (229-6337)	
HANSEN _____	DATE _____
*NVE INSPECTOR MUST BE NOTIFIED BY FAX 48 HOURS PRIOR TO COMMENCING CONSTRUCTION & WILL VERIFY CITY PERMIT FOR WORK DONE IN STREETS OR SIDEWALK FAX PERMIT TO: LAS VEGAS NORTH (RYAN CANTY): 402-4354 LAS VEGAS SOUTH (BELTWAY CENTER): 402-6864	

APPROVED FOR CONSTRUCTION

THIS APPROVAL IS FOR WORK IN CLV R/W & EASEMENT ONLY. OBTAINING PERMISSIONS OR EASEMENTS FOR WORK SHOWN ON PRIVATE PROPERTY IS THE RESPONSIBILITY OF THE UTILITY.

APPROVAL: 57160 59328 100V6314-PKR 12/31/14

57160 12-10-14