

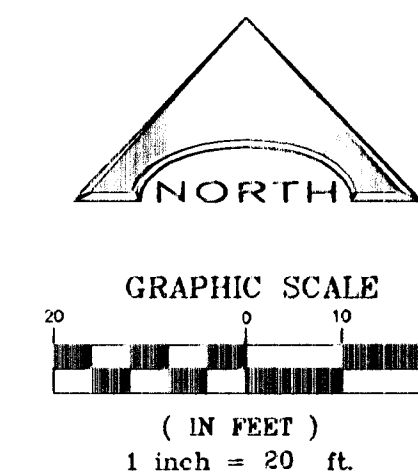
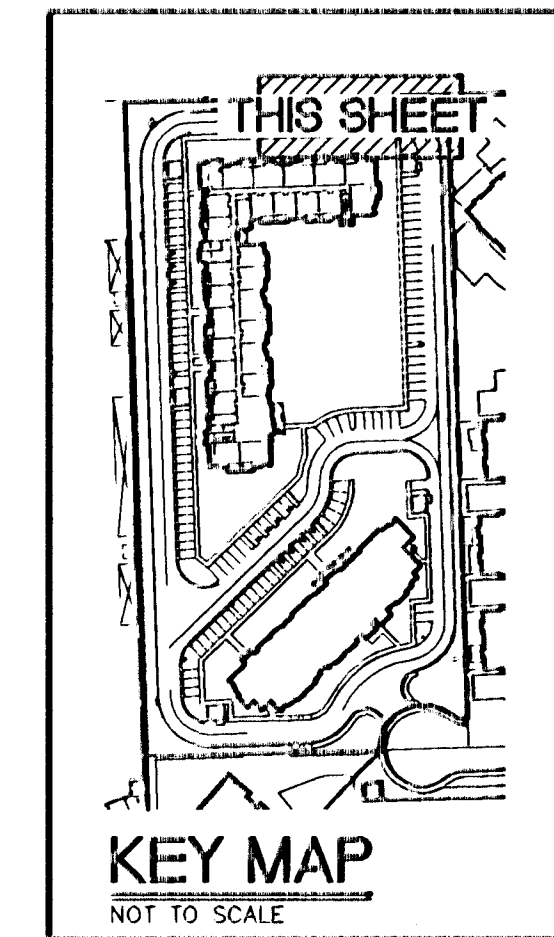


Diagram illustrating the cross-section of a retaining wall and its foundation, showing elevations and stationing.

Elevations (Left Side): 2590, 2585, 2580, 2575, 2570.

Elevations (Right Side): 2590, 2585, 2580, 2575, 2570.

Stationing (Bottom): 10+00, 11+00.

Key Features and Dimensions:

- Existing Ground:** Indicated by dashed lines and labels "EXISTING GROUND EAST SIDE OF WALL" and "EXISTING GROUND FACE OF WALL".
- Retaining Wall:** Shown in brickwork.
 - Top width: 24.43
 - Base width: 83.77
 - Top of Retaining Wall: STA. 10+20.00, STA. 10+40.00
- Foundation:** Shown in concrete.
 - Top width: 83.10
 - Base width: 78.00
 - Top of Footing: STA. 10+20.00, STA. 10+40.00
- Other Dimensions:**
 - 81.33 (Elevation difference at STA. 10+20.00)
 - 80.67 (Elevation difference at STA. 10+40.00)
 - 79.33 (Elevation difference at STA. 10+40.00)
 - 78.87 (Elevation difference at STA. 10+40.00)

BENCHMARK

FOUND RIVET AND PLATE IN THE TOP OF CURB AT THE NW CORNER OF WESTCLIFF AND CIMARRON

#909 OLVOO 2854
777.844 (m) 2551.98 (ft)

UTILITY LOCATIONS SHOWN HEREON ARE APPROXIMATE ONLY. IT SHALL BE THE CONTRACTOR'S RESPONSIBILITY TO DETERMINE THE EXACT HORIZONTAL AND VERTICAL LOCATION OF ALL EXISTING UNDERGROUND AND OVERHEAD UTILITIES PRIOR TO COMMENCING CONSTRUCTION. NO REPRESENTATION IS MADE THAT ALL EXISTING UTILITIES ARE SHOWN HEREON. THE ENGINEER ASSUMES NO RESPONSIBILITY FOR UTILITIES NOT SHOWN OR UTILITIES NOT SHOWN IN THEIR PROPER LOCATION.

Avoid overhead power line contact

CALL BEFORE YOU DO OVERHEAD

1-702-227-2929

NEVADA POWER ENVIRONMENT AND SAFETY SERVICES DEPARTMENT


AVOID HITTING UNDERGROUND
TRAFFIC SIGNAL SYSTEMS AND
STREET LIGHT SYSTEM CONDUITS
IT'S COSTLY

CALL BEFORE
YOU DO
UNDERGROUND



before you
Underground

1-702-455-7511
CLARK COUNTY TRAFFIC OPERATIONS
AND
1-702-432-5300
LAS VEGAS AREA COMPUTERIZED TRAFFIC SYSTEM

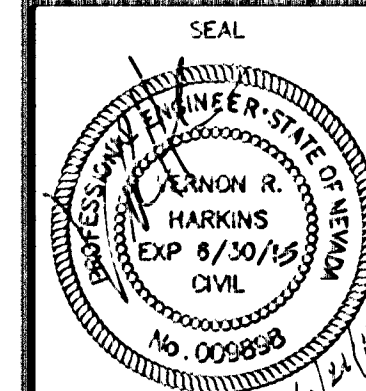

SHEET
RW4
19 OF 20 SHEETS
CLV DRAWING NO.