

- STORM DRAIN NOTES**
- 1 INSTALL SQUARE TWO HOLE BASIN KIT (12-INCH)
 - 2 INSTALL 3-INCH STORM DRAIN PIPE
 - 3 INSTALL THRU CURB DRAIN SYSTEM (CURB-O-LET OR EQUAL)


THESE PLANS COMPLY WITH THE APPROVED DRAINAGE STUDY (DS 4301) ON FILE WITH CITY OF LAS VEGAS.

11511
TIM MCCOY P.E. No. DATE

FLOODZONE

THIS PROJECT IS LOCATED IN (NON-SHADED) FLOOD ZONE X PER FEMA FLOOD INSURANCE MAP NUMBER 32003C2145E. FLOOD ZONE X IS DEFINED AS AN AREA BEING OUTSIDE THE 0.2% ANNUAL CHANCE OF FLOODING.

MATCHLINE "DD" 47+75.00
SEE SHEET SD-2

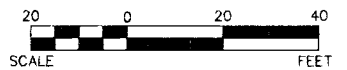

FAST
Call before you dig
UnderGround.
1-702-432-6300
UTILITY AND AERIAL SYSTEMS OF TRANSPORTATION


CALL SOUTHWEST GAS AT 365-2296 FOR STANDBY WHEN EXCAVATING OVER OR NEAR HIGH PRESSURE GAS LINES

Call before you Dig
Avoid cutting underground utility lines. It's costly.
811
1-800-227-2800
(48 hrs. advance notice if possible)

AVOID HITTING OVERHEAD POWER LINES. IT'S COSTLY.
CALL BEFORE YOU DO OVERHEAD
1-702-227-2929



WESTCLIFF TRANSIT CENTER
GRADING & DRAINAGE PLAN 1
REGIONAL TRANSPORTATION COMMISSION OF SOUTHERN NEVADA

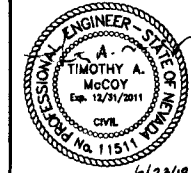

PROJECT No: 680-108 DRAWN BY: JS
DESIGNED BY: FJG CHECKED BY: TAM
APPROVED BY: _____
G. C. WALLACE COMPANIES
ENGINEERS | PLANNERS | SURVEYORS
1535 S. RAINBOW BLVD. LAS VEGAS, NV 89146
T: 702.804.2000 F: 702.804.2299 GCWALLACE.COM

SCALE	HORIZ: 1" = 20'	DRAWING NO.
VERT: NONE		SD-1
FIELD BOOK		SHT. 13 OF 29
		CLV NO. 35994

REV. NO.	DATE	DESCRIPTION	APPROVED
6/22/10		REVISE CURB	TAM
2/17/10		REVISE ELEVATIONS	TAM

(24100)