



24-5-168

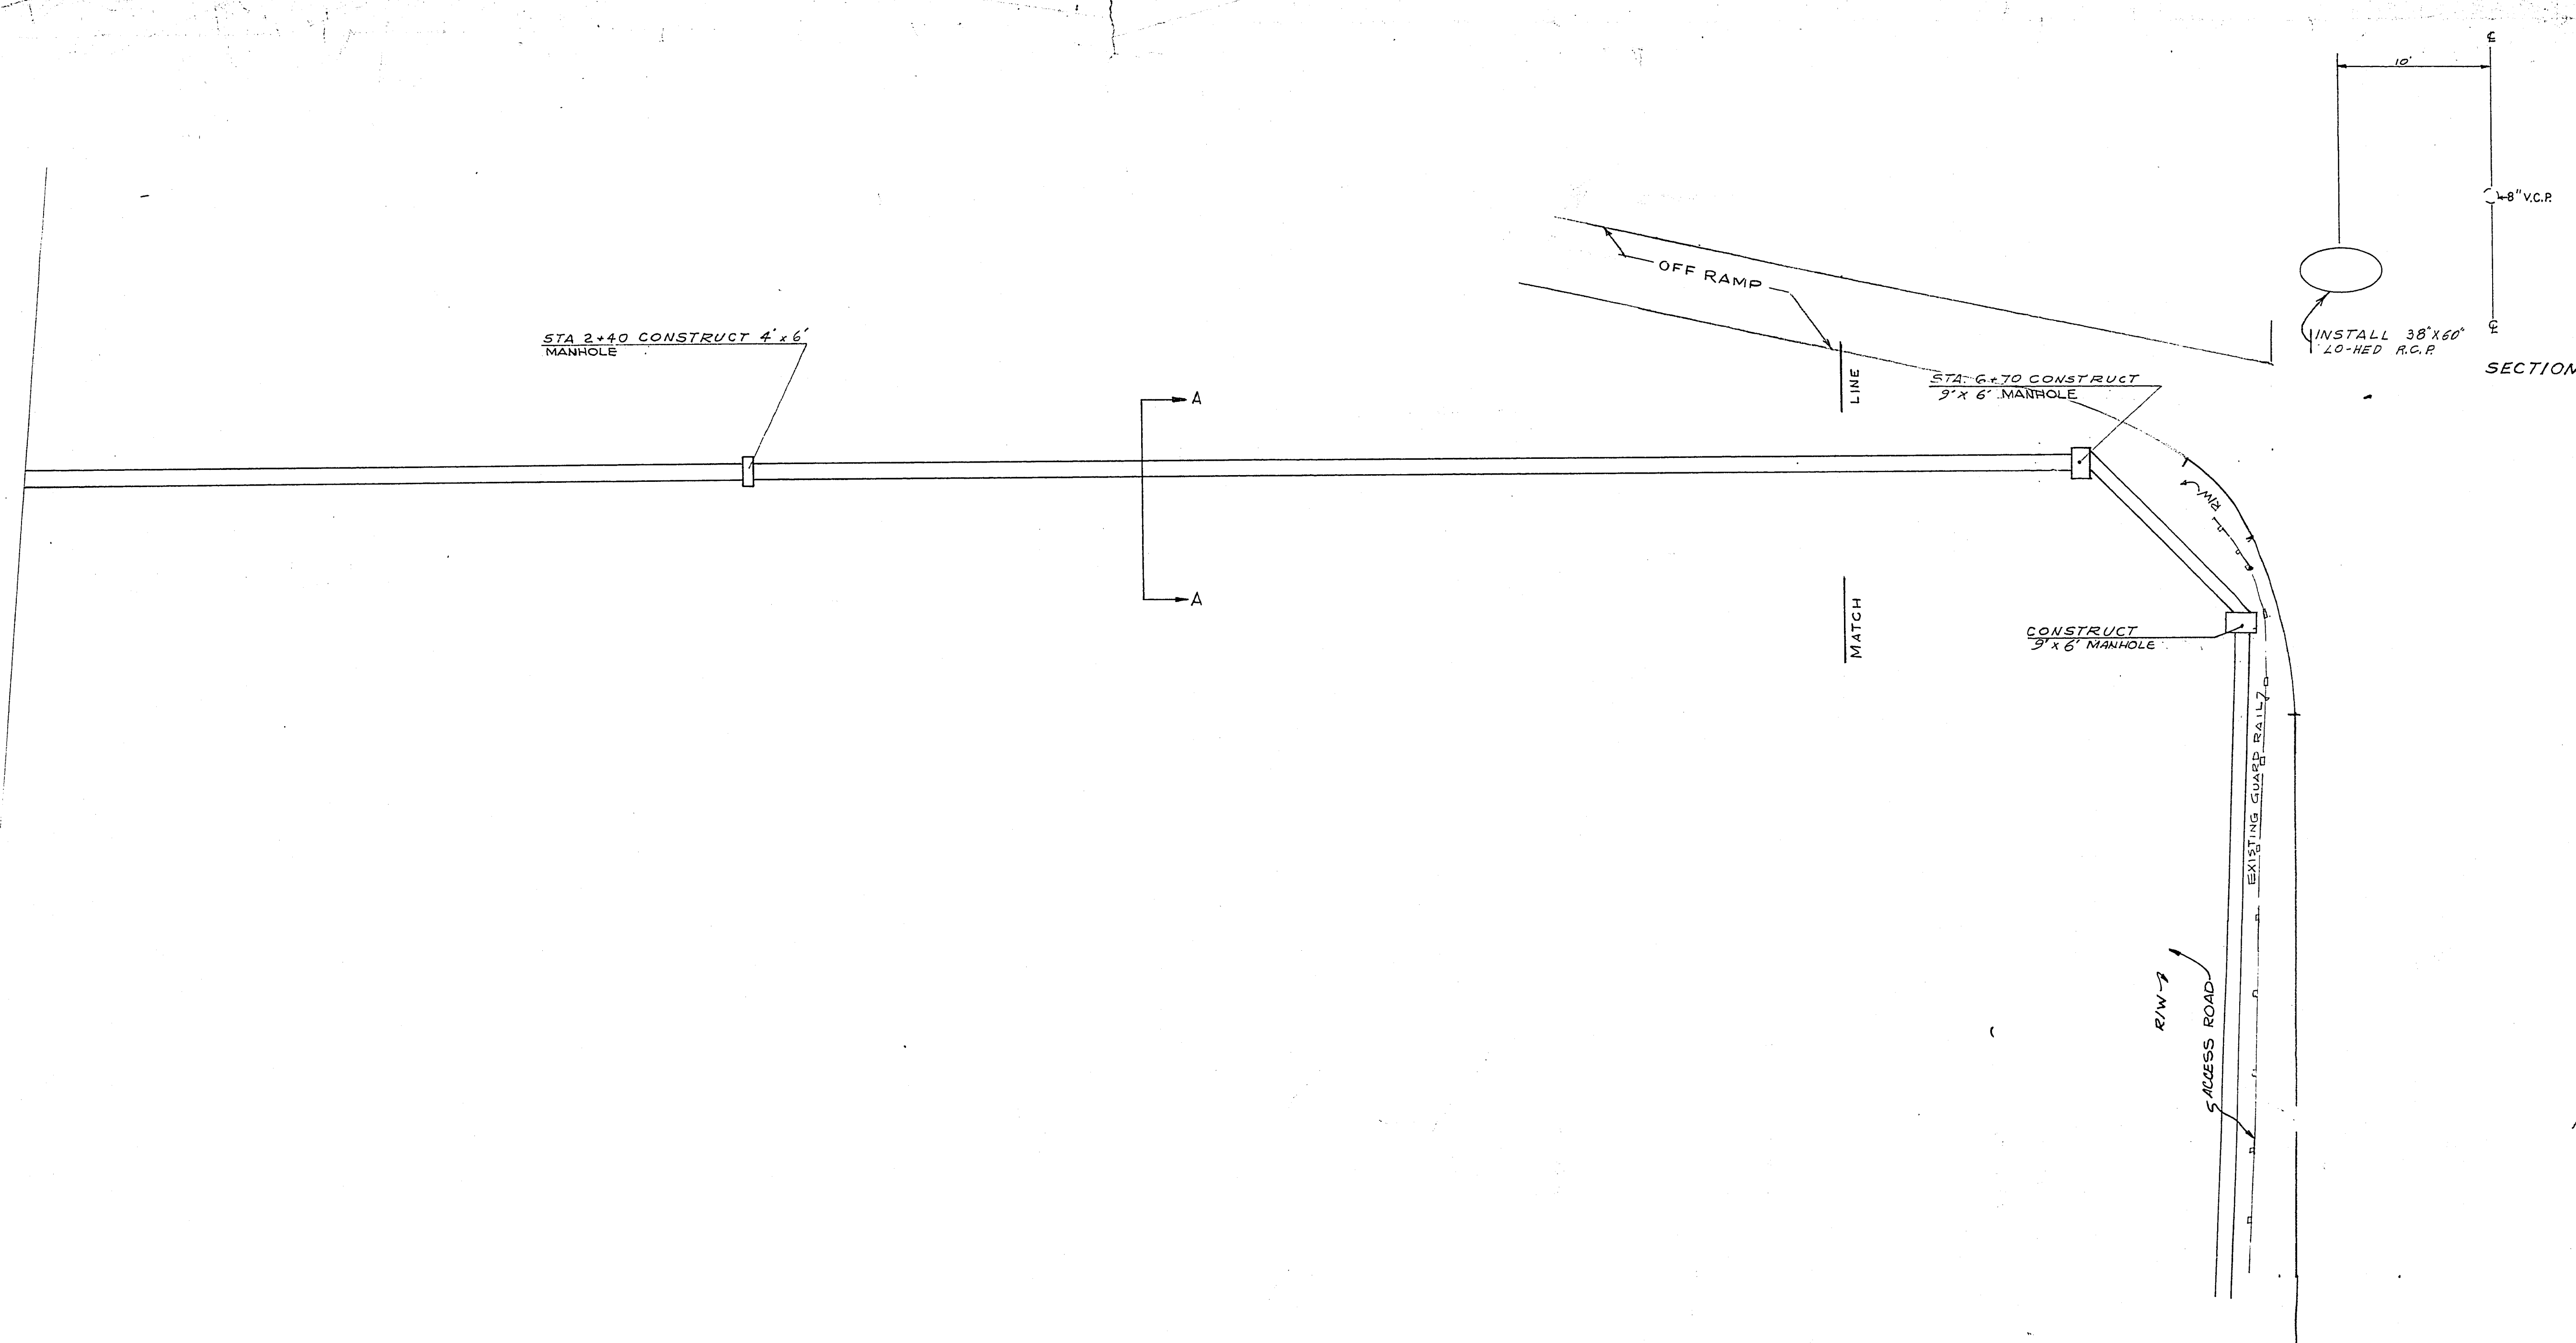

VOID
VOID

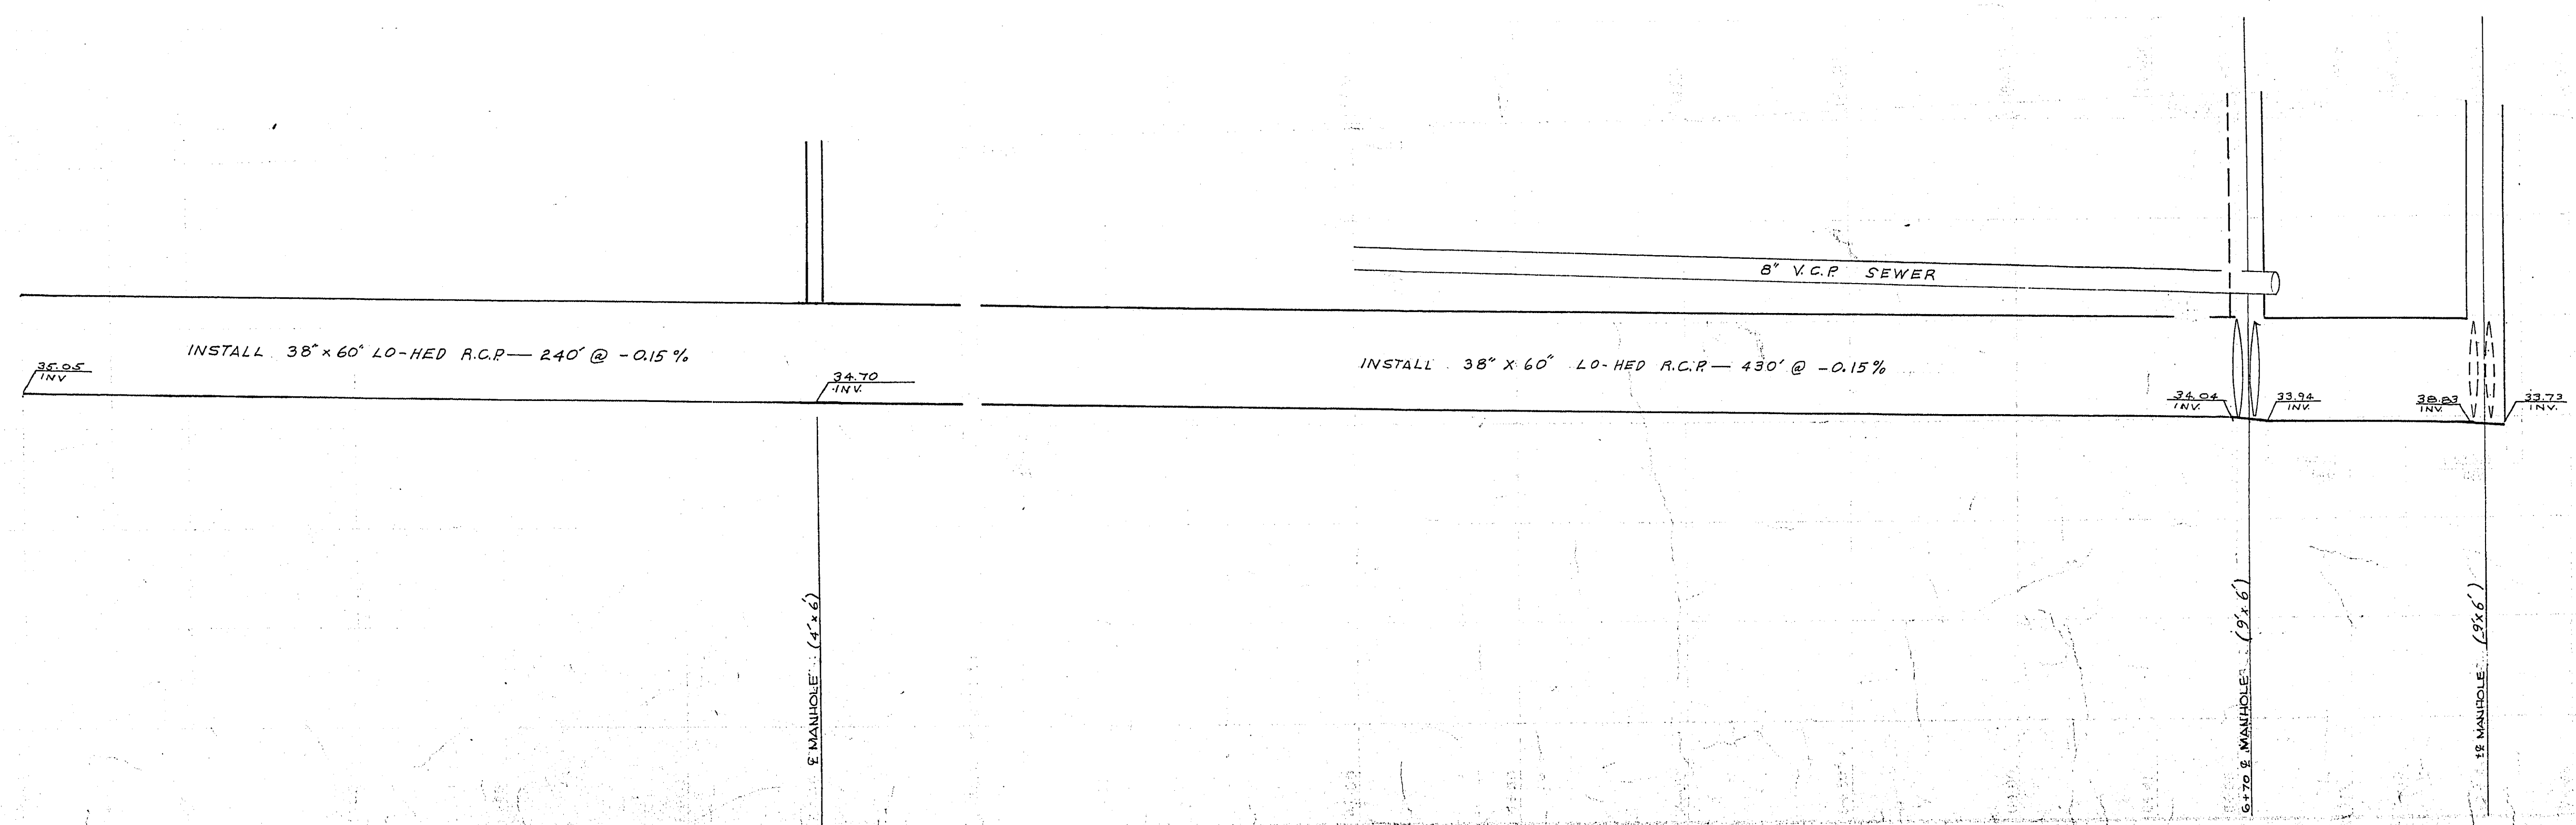

WESTERN STREET STORM DRAIN
FROM CHARLESTON BOULEVARD
TO 1150' SOUTHERLY