



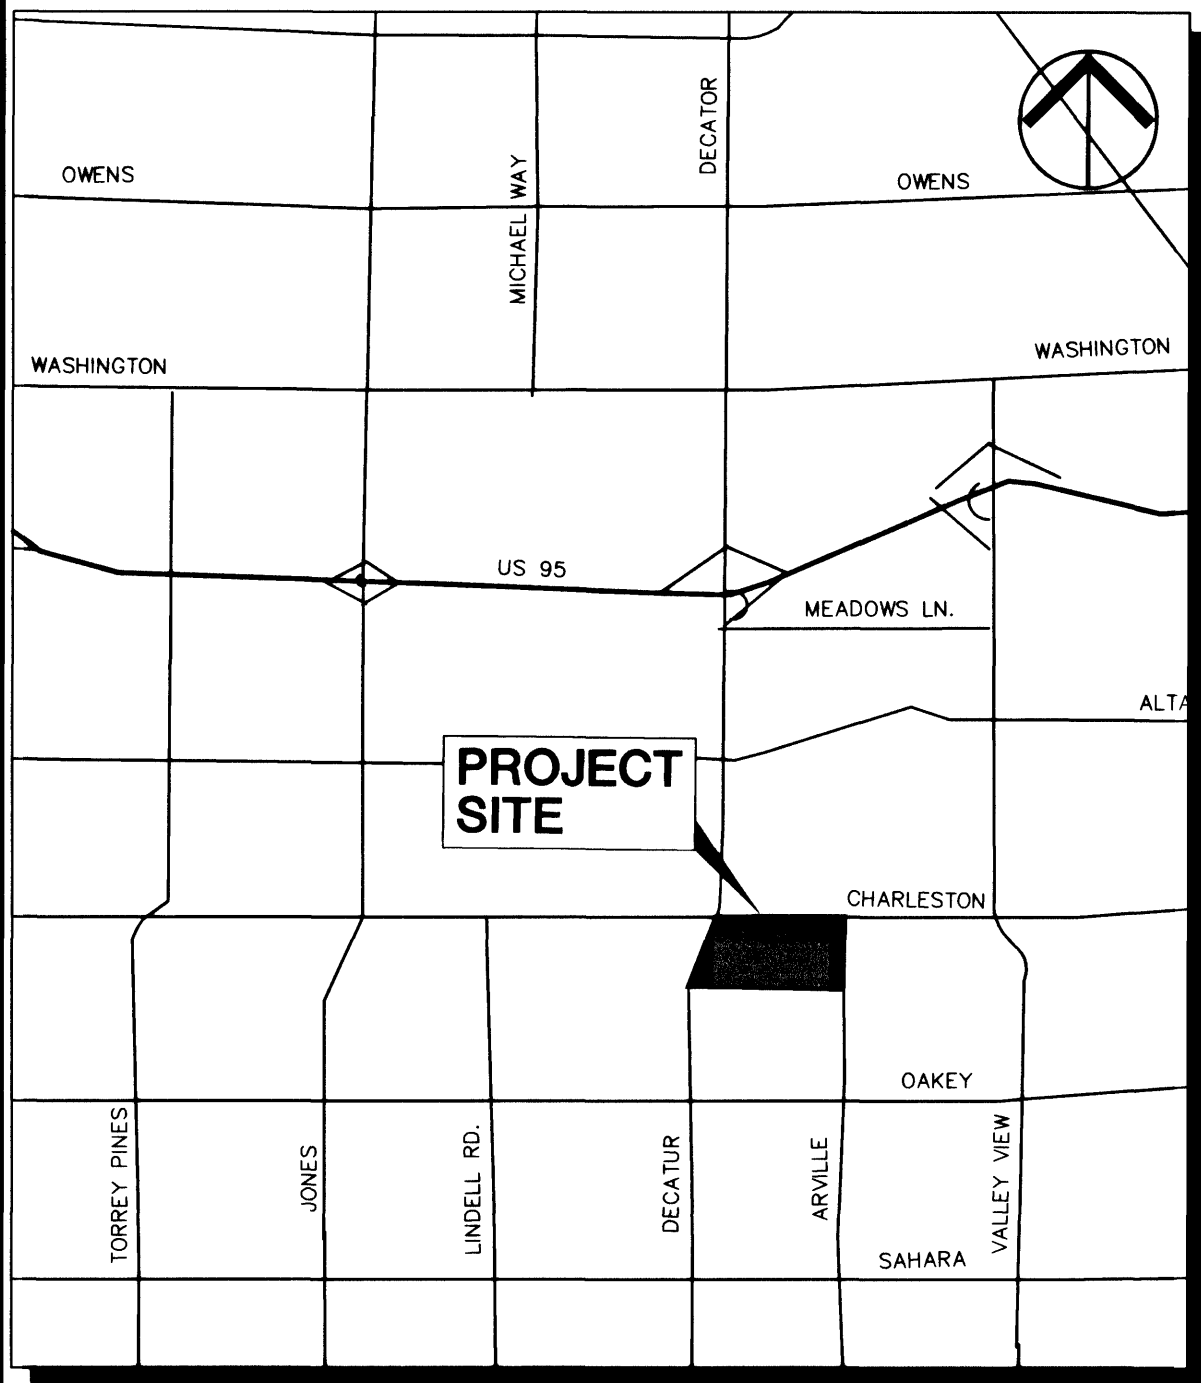

VICINITY MAP

N.T.S.

GRAPHIC SCALE

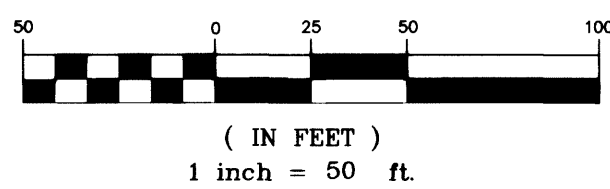

LEGAL DESCRIPTION


WESTLAND FAIR (COMMERCIAL SUBDIVISION) IN BOOK 103, PAGE 27 OF PLATS LYING WITHIN THE NORTHWEST QUARTER (NW 1/4) OF SECTION 6, T. 21 S., R. 61 E. M.D.M., CITY OF LAS VEGAS, CLARK COUNTY, NEVADA

LEGEND

	PROPERTY LINE
	PROPOSED CURB
	PROPOSED RETAIL
	PROPOSED LEASE LINE
	EXISTING CURB
	EXISTING STRUCTURE
	ADA ACCESSIBILITY ROUTE (2% MAX CROSS SLOPE, 5% MAX SLOPE IN TRAVEL DIRECTION)


NOTE

- ① THE CONTRACTOR SHALL CONSTRUCT ALL WALKS, RAMPS, ETC. TO MEET CURRENT ADA REQUIREMENTS. IT IS THE CONTRACTORS RESPONSIBILITY TO VERIFY THAT THE EXISTING IMPROVEMENTS MEET ALL SLOPE REQUIREMENTS (2% CROSS SLOPE, 5% IN DIRECTION OF TRAVEL, ETC.) AND WIDTH REQUIREMENTS. IF A CONFLICT OCCURS IN THE FIELD BETWEEN THESE PLANS AND THE ADA REQUIREMENTS, THE CONTRACTOR SHALL NOTIFY THE ENGINEER IMMEDIATELY.

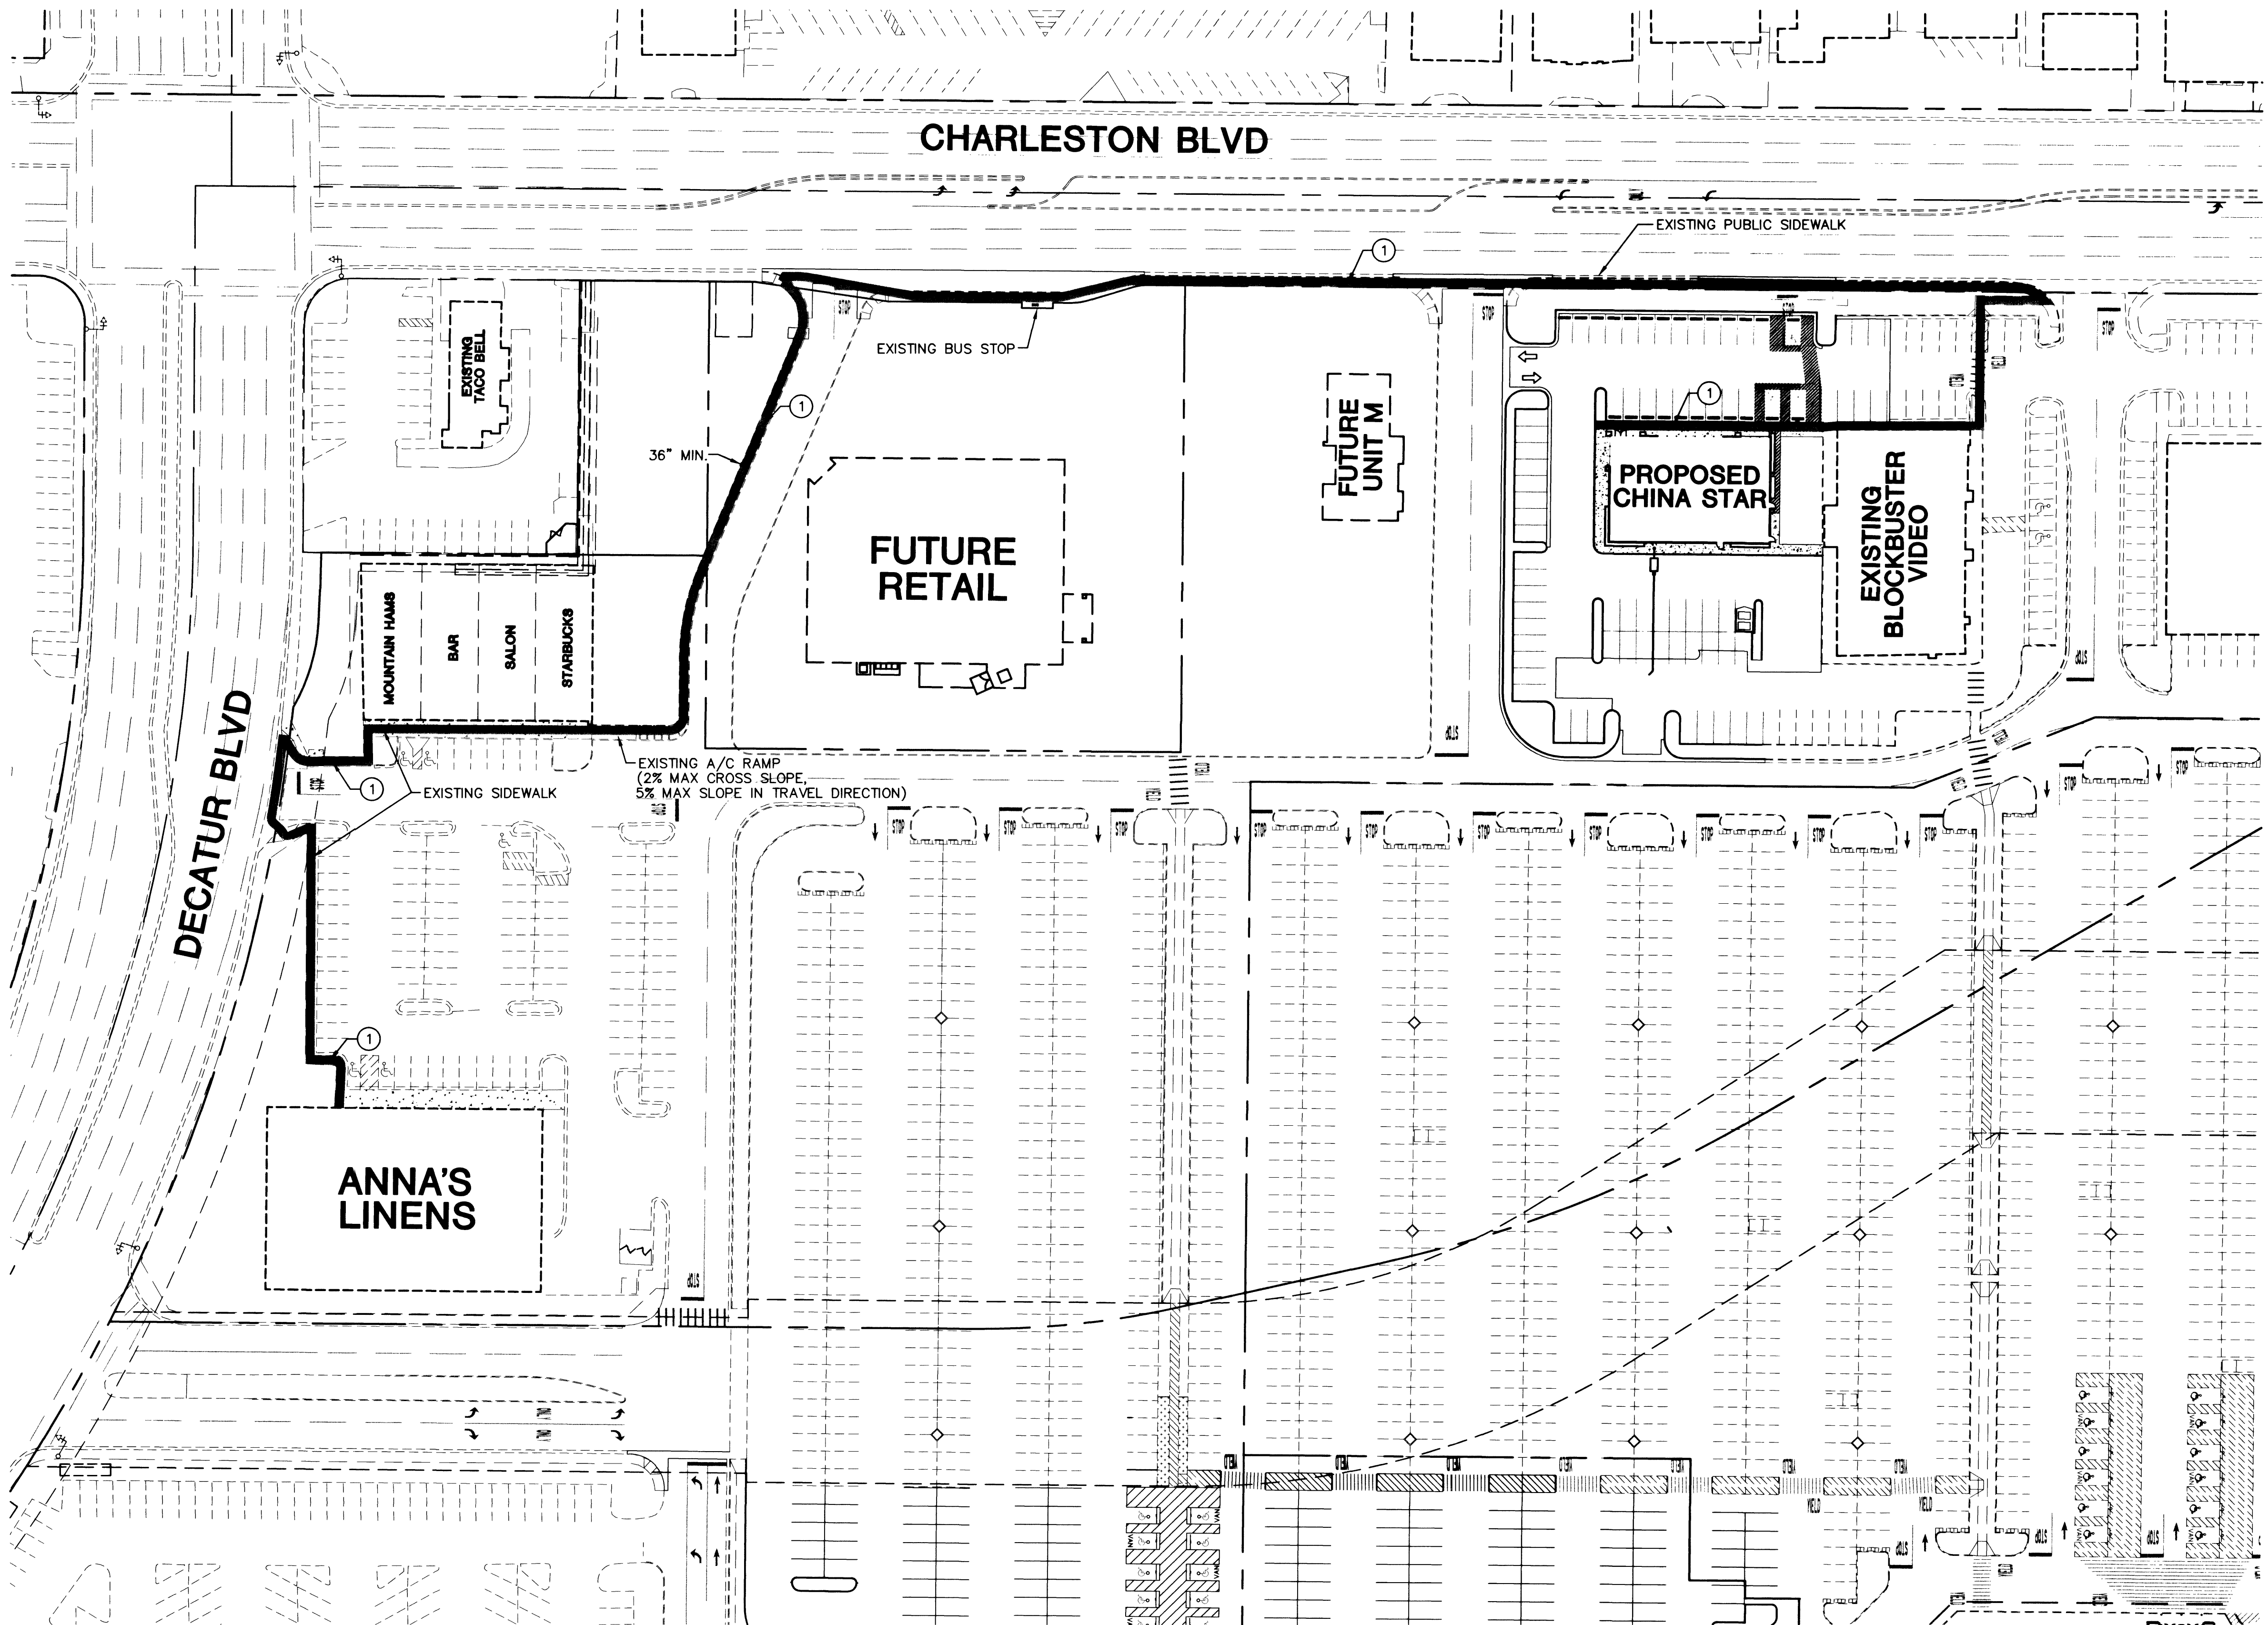

SAFETY ALERT
Call Before You Overhead
1-702-593-6111

Avoid cutting underground utility lines. It's costly.
Call before you Dig
1-800-227-2600

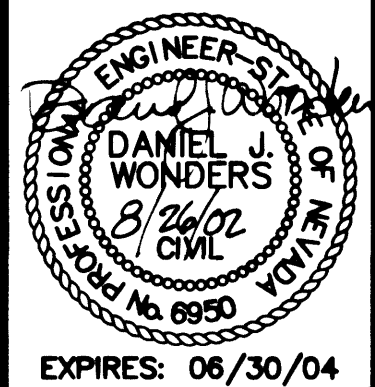

EXPIRES: 06/30/04
SHEET
C8
08 OF 09 SHEETS
DRAWING NO.
107-V 3619

WEINGARTEN REALTY INVESTORS

3101 N. CENTRAL AVE. SUITE 990
PHOENIX, AZ 85012
PHONE: (602) 263-8852

Kimley-Horn and Associates, Inc.
Engineering, Planning, and Environmental Consultants
1050 East Flamingo Road
Suite 100
Las Vegas, Nevada 89119
Tel. No. (702) 734-5666
Fax No. (702) 735-4949

ADA ACCESS ROUTE

**CHINA STAR RESTAURANT
OF WESTLAND FAIR
LAS VEGAS, NV**

DRAWN BY:	ARC	8/27/02
DESIGNED BY:	DW	8/27/02
CHECKED BY:	CPT	8/27/02
PROJECT NO.:	092417000	SCALE: 1" = 50'