
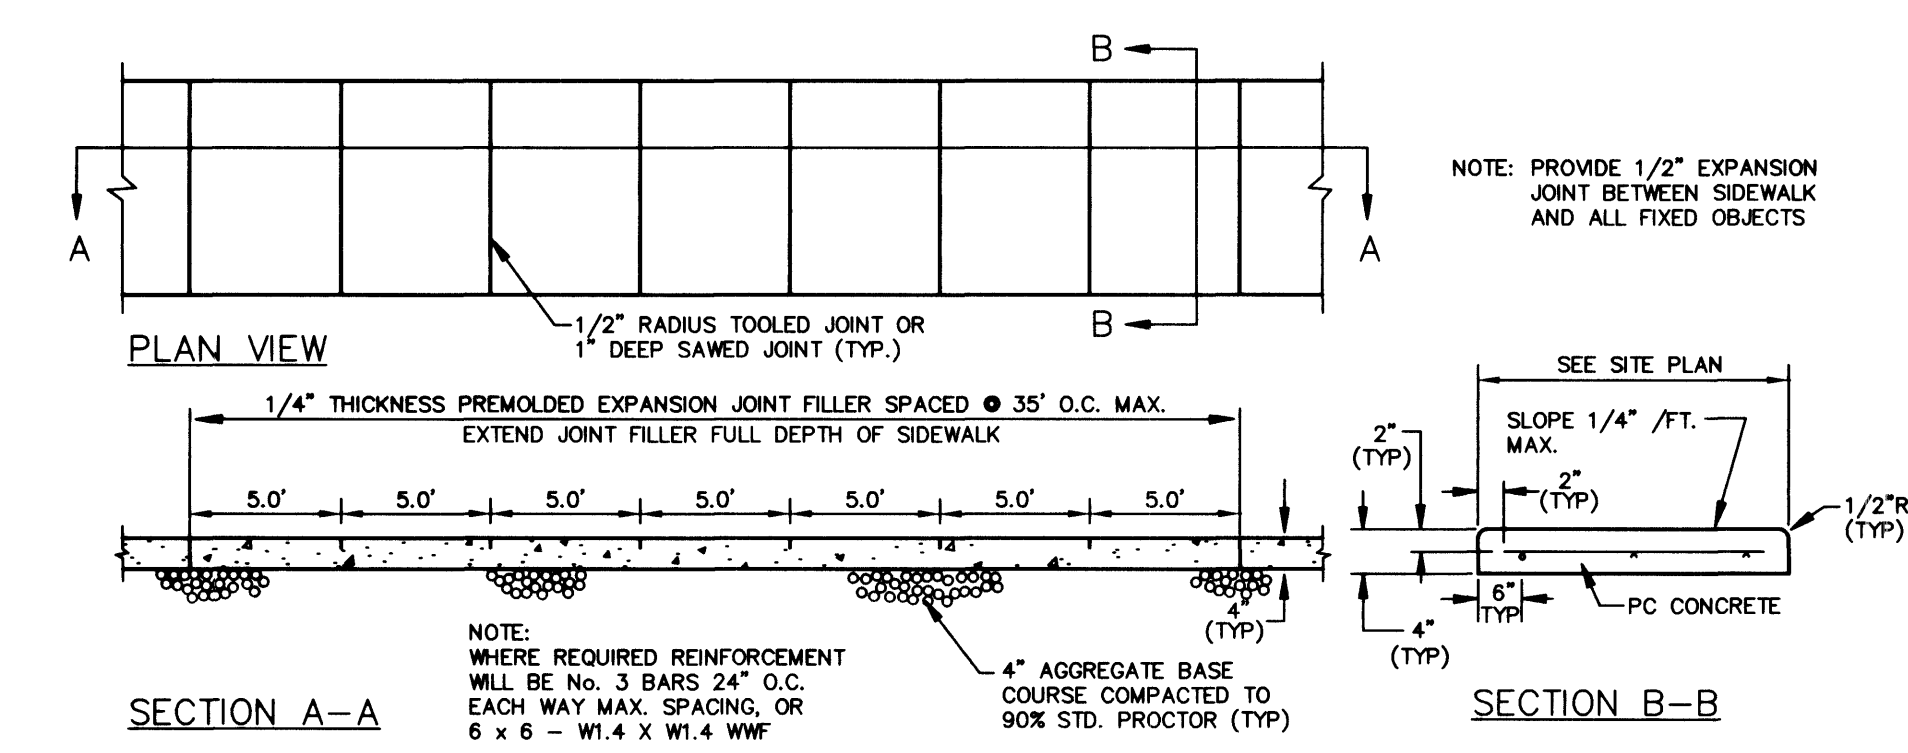
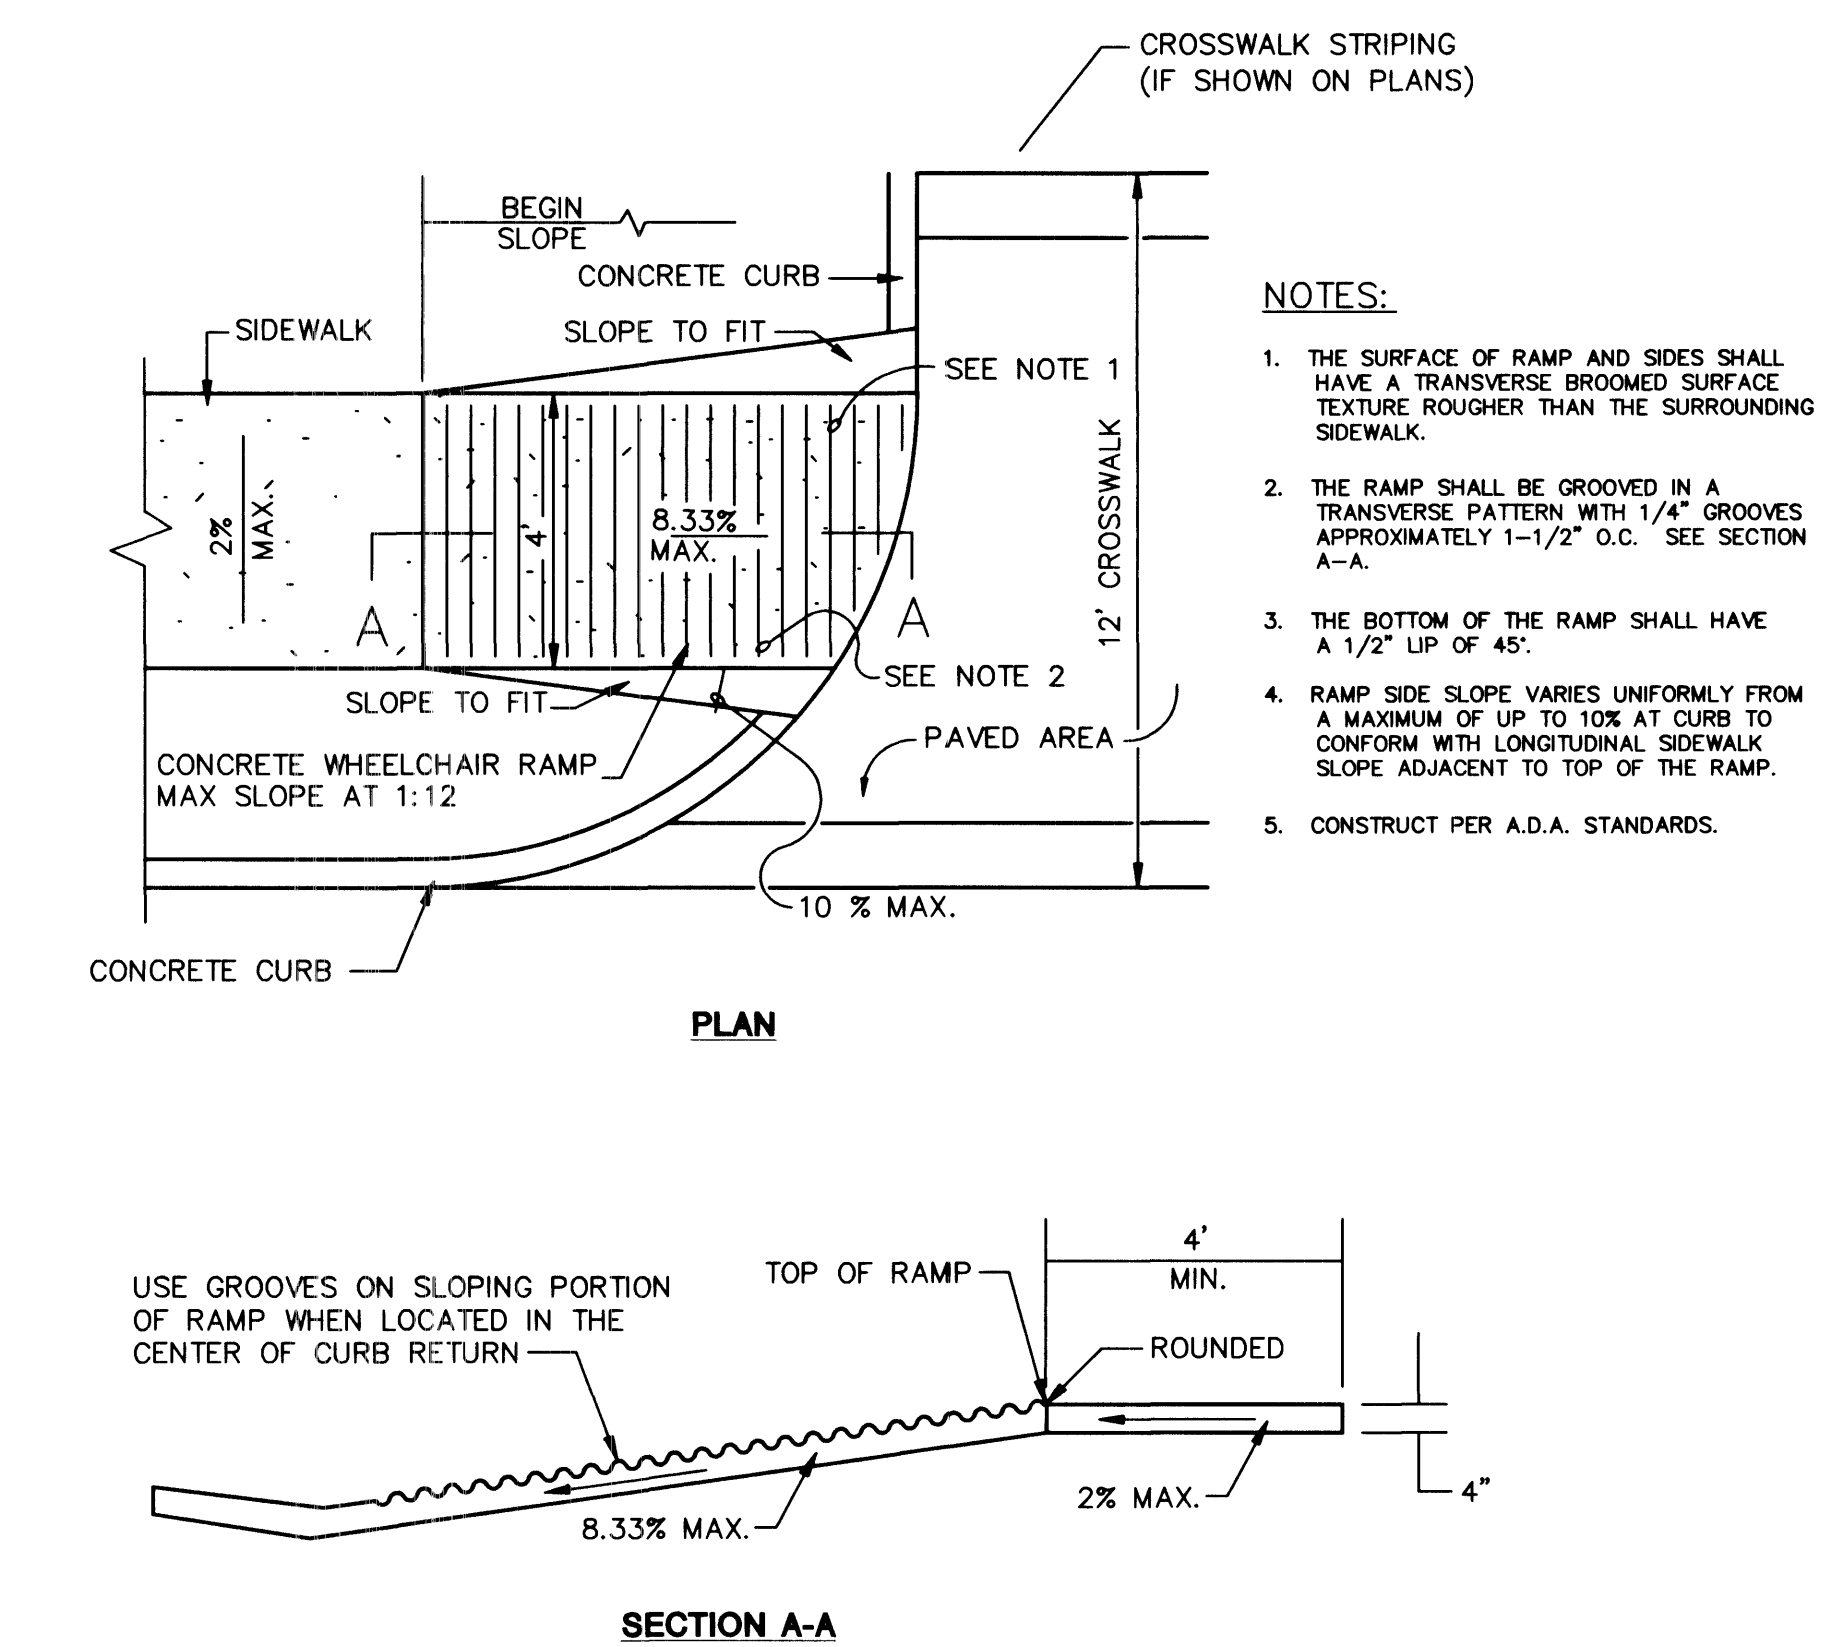


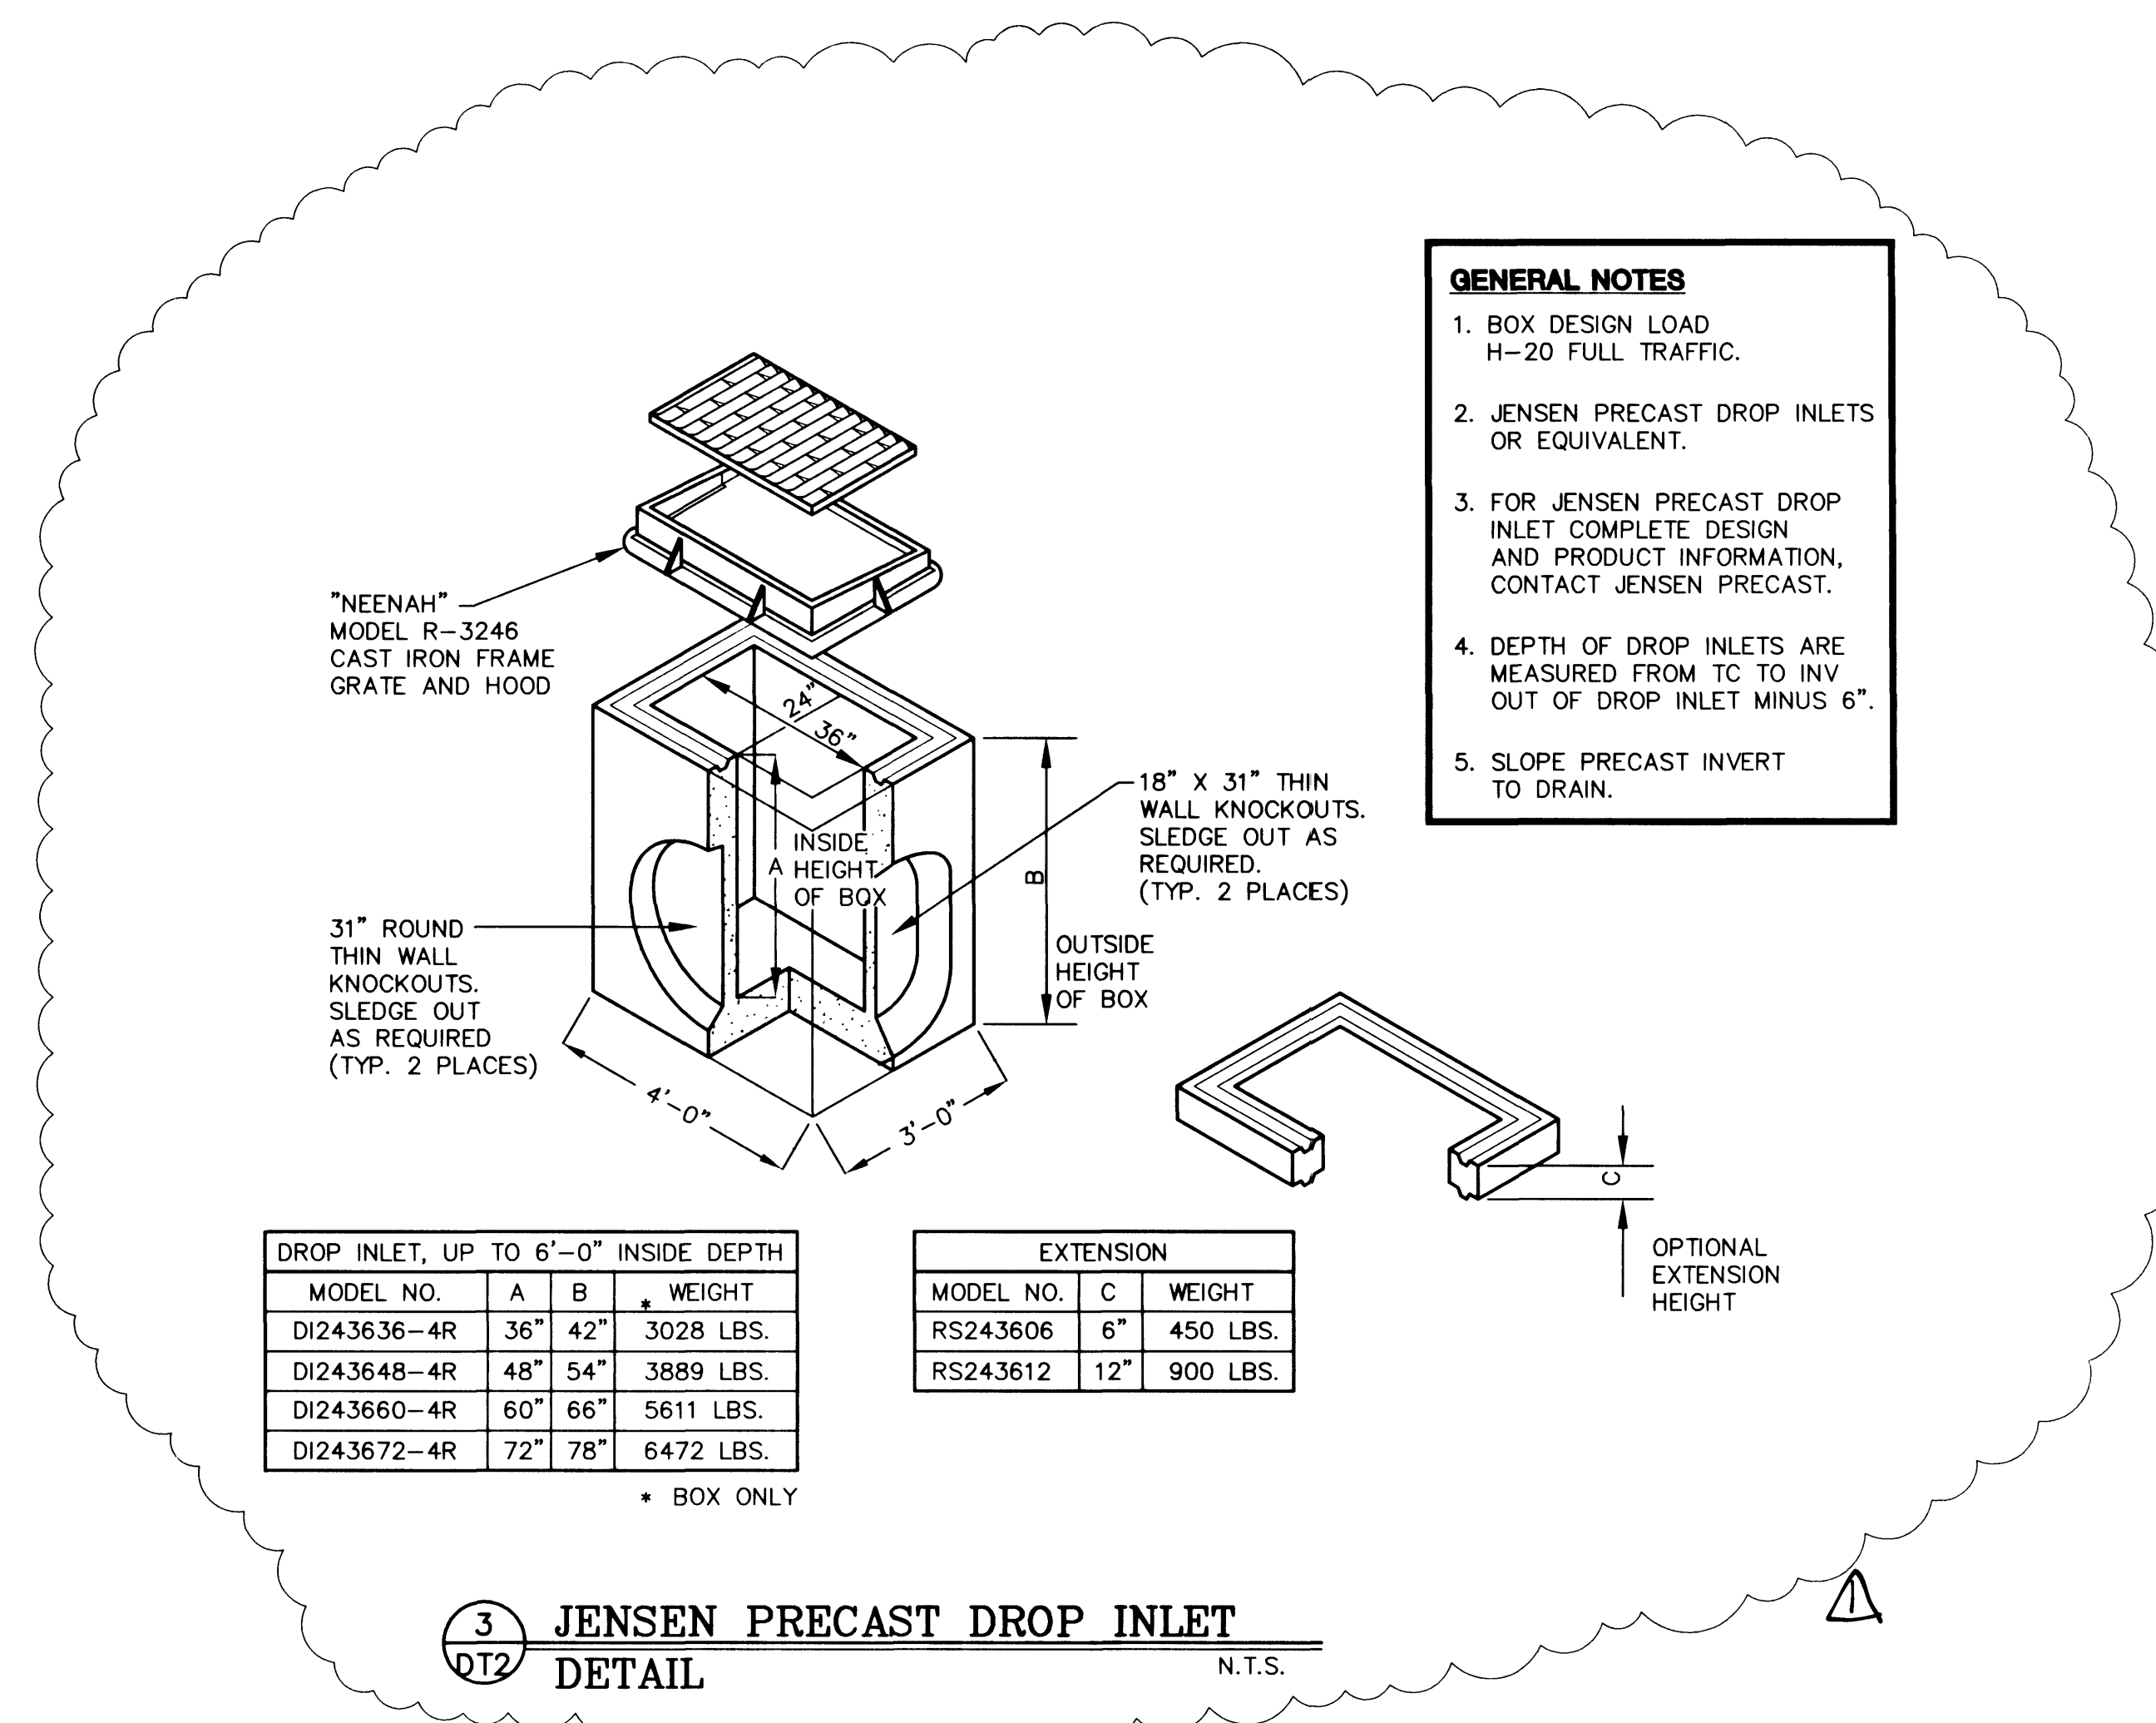

SAFETY ALERT

Call Before You Overhead

1-702-593-6111

WEINGARTEN REALTY INVESTORS

1050 East Flamingo Road
Suite 5-210 Nevada
Tel. No. (702) 734-5500
Fax No. (702) 735-4900

Kimley-Horn and Associates, Inc.

Engineering, Planning, and Environmental Consultants

**PAVEMENT DETAILS
SHEET TWO**

**WESTLAND FAIR - PHASE ONE
LAS VEGAS, NEVADA**

DRAWN BY: TEA 1/01

DESIGNED BY: TK 1/01

CHECKED BY: CPT 1/01

PROJECT NO.: 092290000

SCALE: AS NOTED

CARSON P. TURNER

CIVIL

5-29-02

DT2

28 OF 54 SHEETS

DRAWING NO. 107-V 3415