


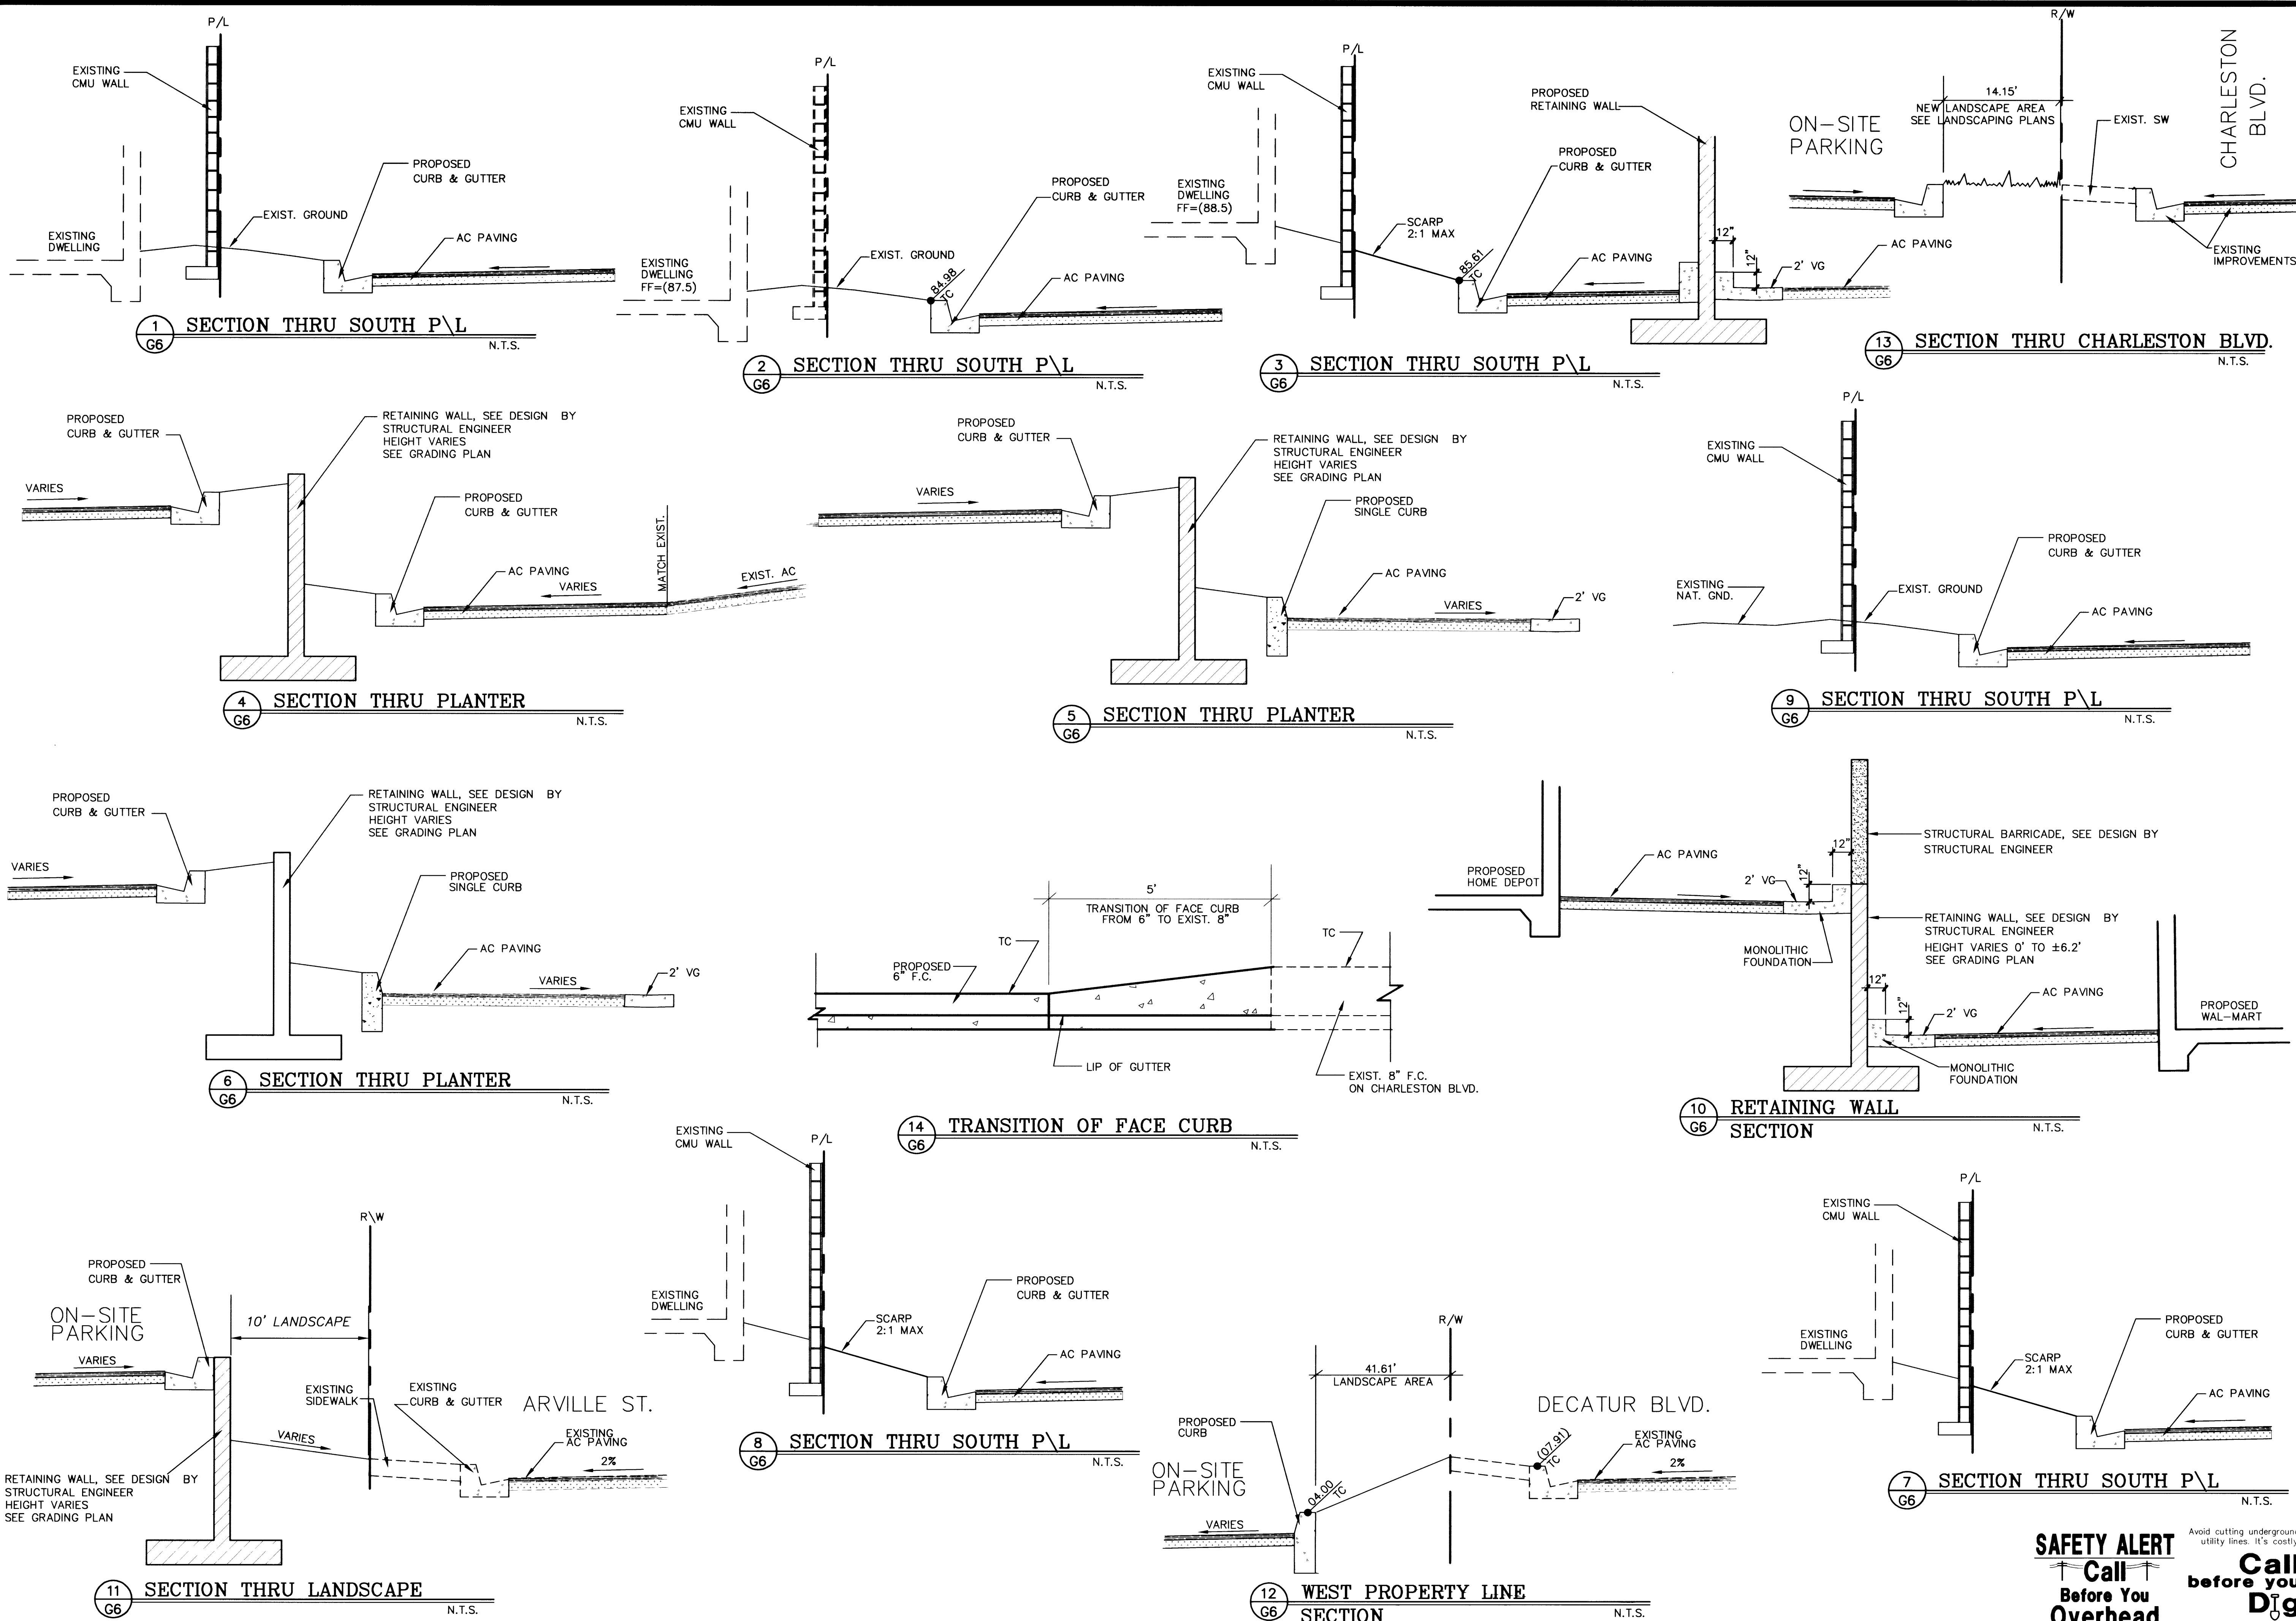

WEINGARTEN REALTY INVESTORS 2600 Chedel Plaza Drive Houston, Texas 77008		Kimley-Horn and Associates, Inc. 1050 East Flamingo Road Suite 5-210 Las Vegas, Nevada 89119 Tel. No. (702) 734-6666 Fax No. (702) 735-4449	
SECTION DETAILS		WESTLAND FAIR - PHASE ONE LAS VEGAS, NEVADA	
DRAWN BY: TEA	1/01	DESIGNED BY: TK/JHB	1/01
CHECKED BY: OPT	1/01	PROJECT NO: 092290000	SCALE: AS NOTED
CIVIL ENGINEER CARSON P. TURNER Professional Seal No. 11759 (Nevada)		SAFETY ALERT Call Before you Dig 1-702-593-6111	
3.6.01 SHEET 25 OF 54 SHEETS DRAWING NO. 107-V 3415		Call before you Dig 1-800-227-2600	

3/15/99