


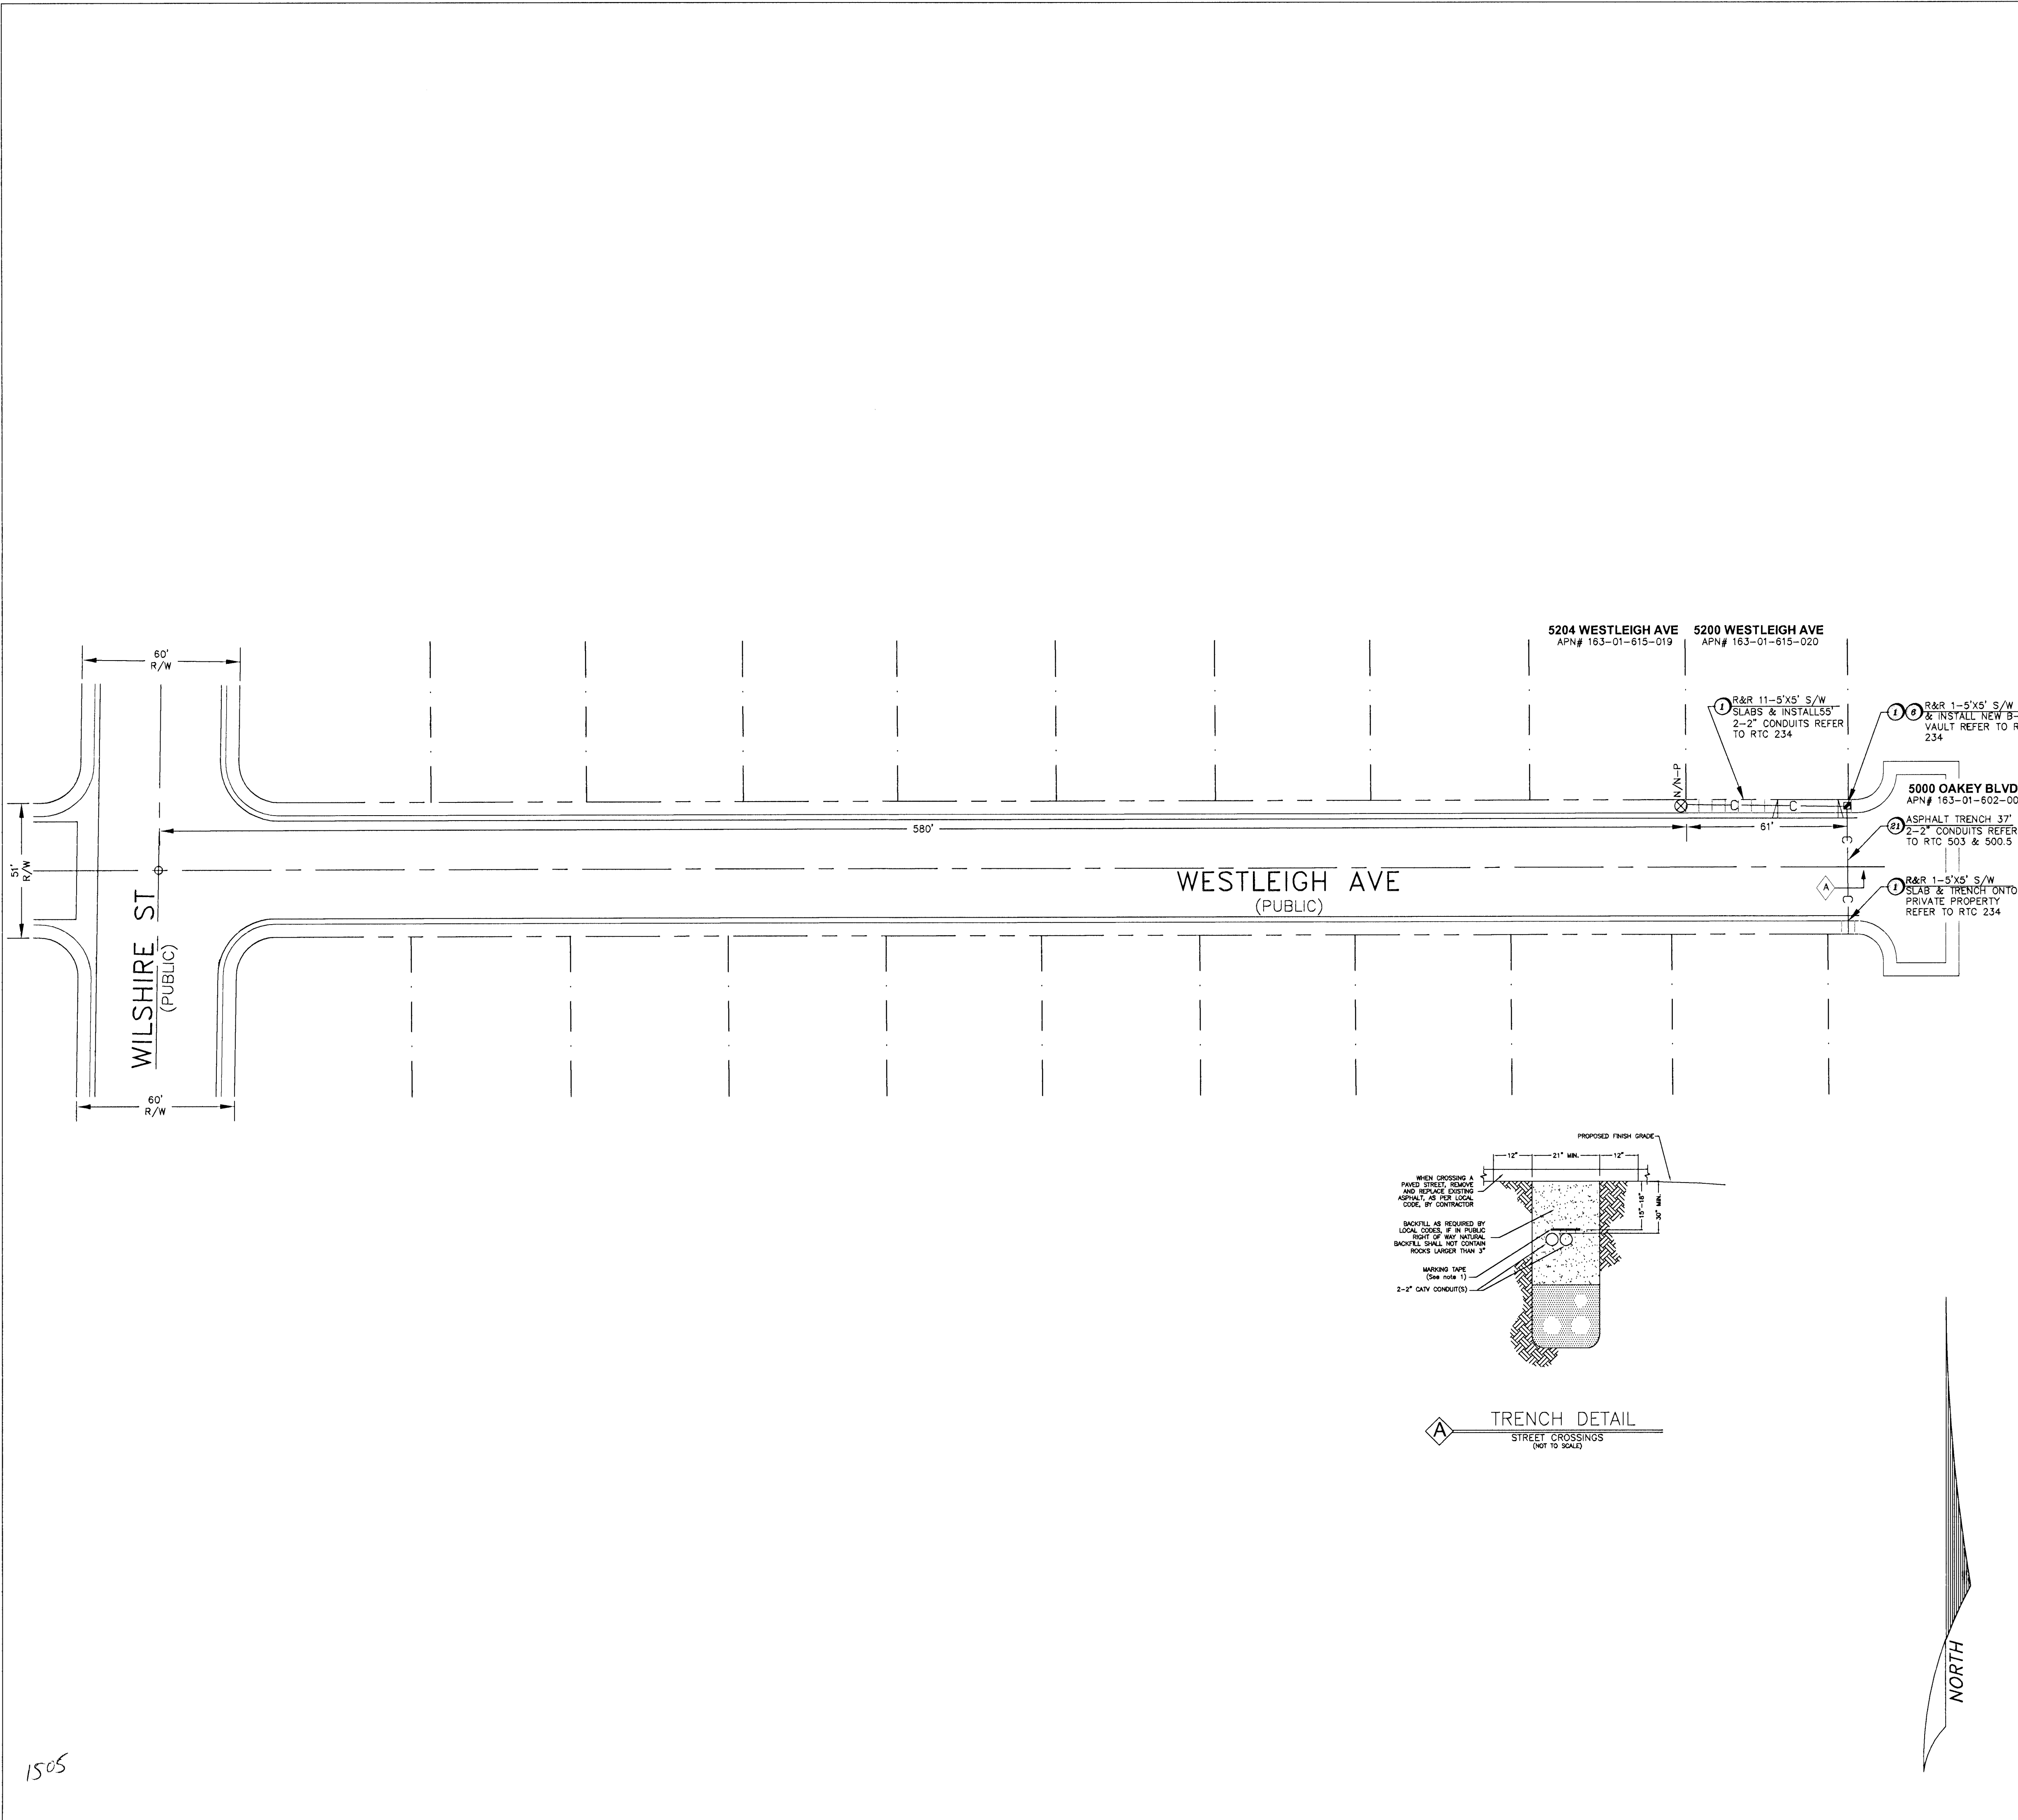

LEGEND	
1	R&R 1'-5'x5' S/W SLAB(S) OR POTHOLE
2	INSTALL NEW B-50 PULL BOX (13"x24"x24")
3	EXISTING B-50 PULL BOX (13"x24"x24")
4	INSTALL B-36 PULL BOX (24"x36"x24")
5	EXISTING B-36 PULL BOX (24"x36"x24")
6	INSTALL NEW B-100 PULL BOX (24"x36"x24")
7	EXISTING B-100 PULL BOX (24"x36"x24")
8	INSTALL NEW T-200 CATV VAULT (30"x48"x36")
9	EXISTING T-200 CATV VAULT (30"x48"x36")
10	INSTALL NEW T-400 CATV VAULT (36"x60"x36")
11	EXISTING T-400 CATV VAULT (36"x60"x36")
12	INSTALL NEW T-600 CATV VAULT (48"x72"x36")
13	EXISTING T-600 CATV VAULT (48"x72"x36")
14	INSTALL NEW CATV PEDESTAL
15	EXISTING CATV PEDESTAL
16	EXISTING TELCO PULL BOX
17	EXISTING NV ENERGY PULL BOX
18	EXISTING TELCO MANHOLE
19	INSTALL RHINO CABINET
20	—C— SIDEWALK/DIRT TRENCH INSTALL
21	—C— ASPHALT/STREET TRENCH INSTALL
22	—B— PROPOSED BORE
23	—X— EXISTING CATV CONDUIT(S)
24	---- RIGHT OF WAY LINE
25	--- LOT/PROPERTY LINE
26	----- EDGE OF PAVEMENT
27	-XOHC- EXISTING OVERHEAD OF FIBER OPTIC CABLE OR COAX
28	-OHC- PROPOSED OVERHEAD INSTALL OF FIBER OPTIC CABLE OR COAX
29	① EXISTING TELCO POLE
30	⊕ EXISTING POWER COMPANY POLE
31	⊗ EXISTING JOINT POLE
32	⊕ JOINT POLE WITH TRANSFORMER
33	⊕ EXISTING NEVADA POWER TRANSFORMER/TRANSFORMER PAD
34	⊕ COX POWER SUPPLY (49"x24"x52")
35	⊕ RISER POLE/QUADRANT DETAIL RISER OWNERSHIP NOTED (C)CATV (T)TELCO
36	+++ RAILROAD
37	✕ EXISTING FACILITIES TO BE REMOVED OR ABANDONED
38	Ⓜ EXISTING MANHOLE
39	— — U.G. FIBER OR COAX PULL

CHARLESTON BLVD.

LINDELL RD.

DECATUR BLVD.

OAKLEY BLVD.

VICINITY MAP
(NOT TO SCALE)

REVISIONS			
REV	DESCRIPTION	DATE	BY
1			
2			
ALL CONSTRUCTION AND MATERIALS SHALL BE IN ACCORDANCE WITH THE "UNIFORM STANDARD SPECIFICATIONS FOR PUBLIC WORKS CONSTRUCTION OFF-SITE IMPROVEMENTS, CLARK COUNTY AREA, NEVADA" LATEST ISSUE; AND OTHER APPLICABLE APPROVED STANDARDS ISSUED BY THE CONTROLLING AGENCY; ALL LOCAL CITY CODES AND ORDINANCES APPLICABLE.

Approved for Construction

THIS APPROVAL IS FOR WORK IN CLV R/W OR CLV EASEMENTS ONLY. OBTAINING PERMISSIONS OR EASEMENTS FOR WORK SHOWN ON PRIVATE PROPERTY IS THE RESPONSIBILITY OF THE UTILITY.

LB 07/05/2012

APPROVAL DATE

PERMIT #	9373-20
DRAWN BY	HB
DATE	7/12/2012
SCALE	1:30
NO. OF	1
W.O. #	40520120000C205000
PLANNER CELL #	400-9421
APPROVED BY:	JIM ANDREWS

COX

1700 Vegas Drive
Las Vegas, Nevada 89106
Fax: 702/945-2606

CITY OF LAS VEGAS
333 N. RANCHO RD
LAS VEGAS, NEVADA 89106
(702) 229-6885

MC COMMUNICATIONS
3111 S. VALLEY VIEW STE T-101 LAS VEGAS, NEVADA 89102
CITY NOTES:

CITY OF LAS VEGAS
SHEET NO. 1

PROJECT LOCATION
WESTLEIGH AVE & WILSHIRE ST
5000 WEST OAKLEY BLVD

SUB-CONTRACTOR
MC COMMUNICATIONS

3111 S. VALLEY VIEW STE T-101 LAS VEGAS, NEVADA 89102

CITY NOTES:

1076833-CBL

1505

7/12/12 # 45997 L-D