
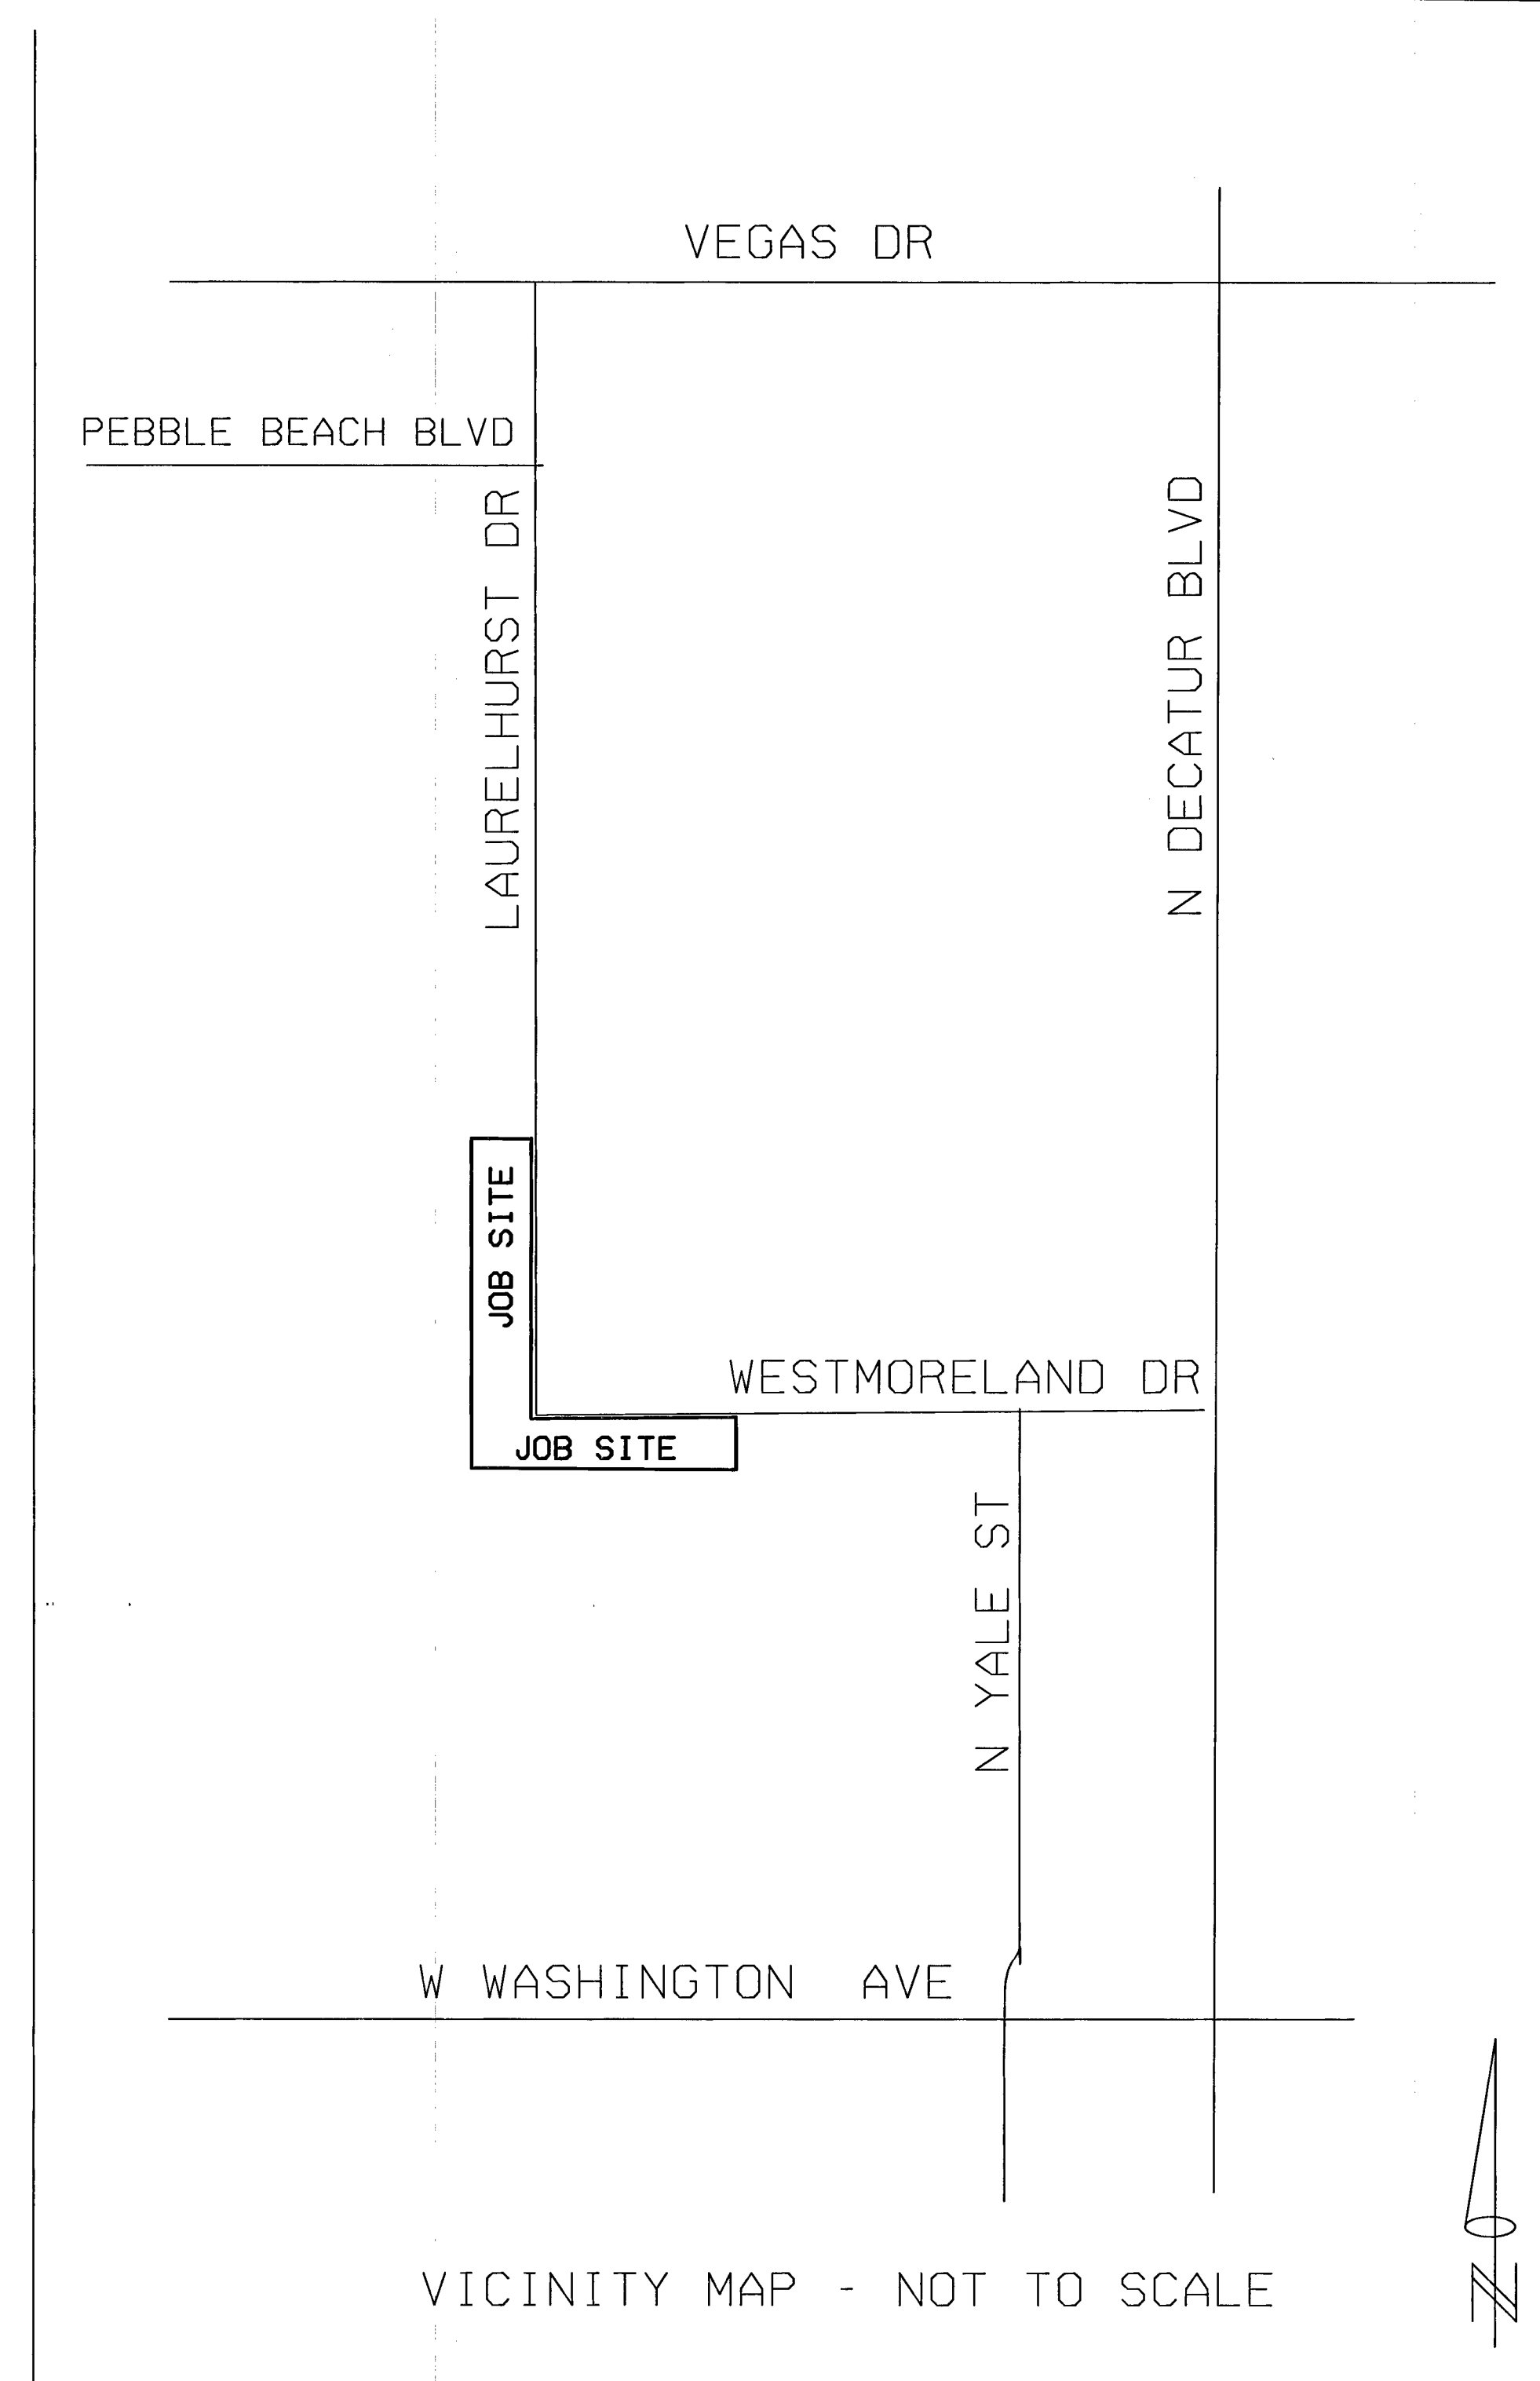
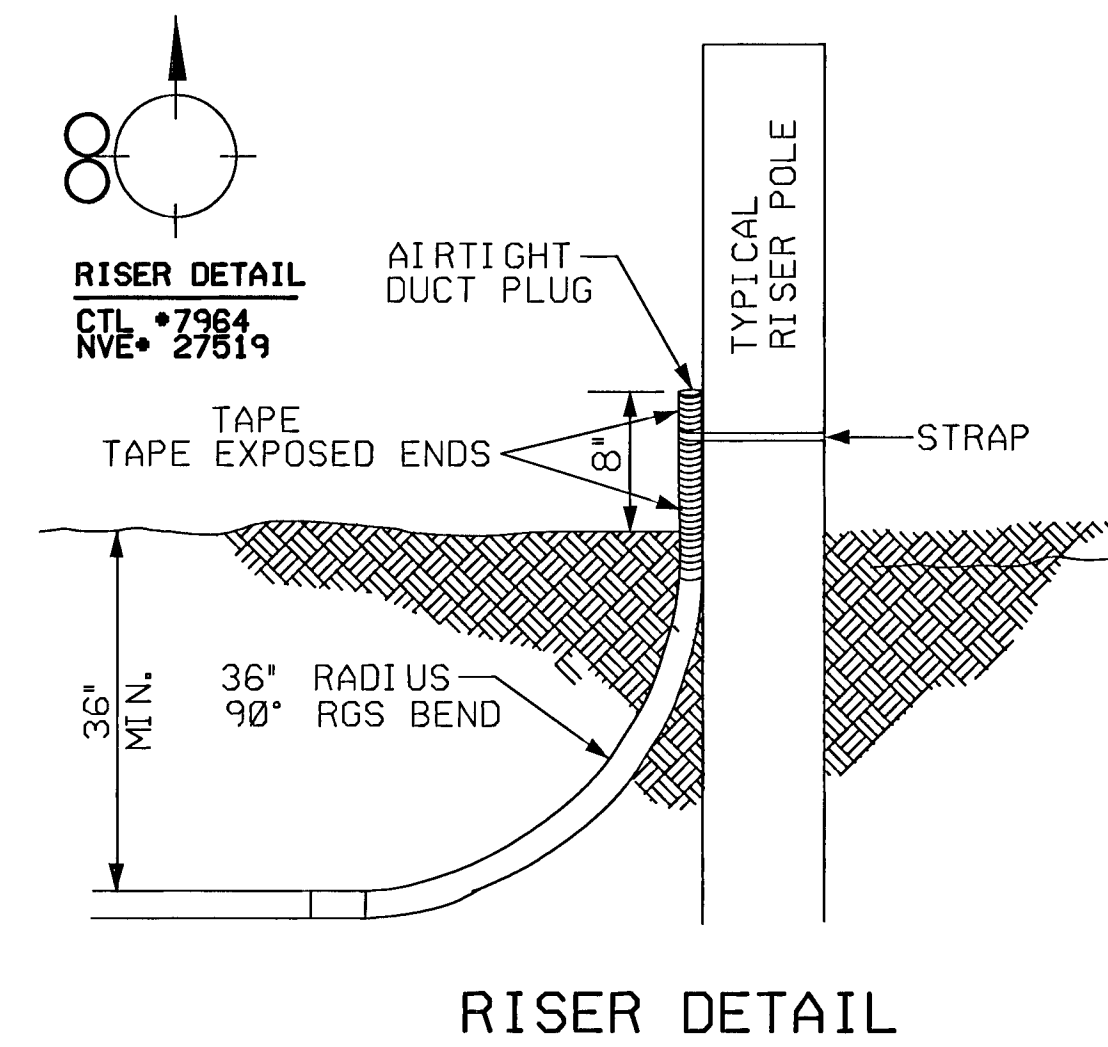


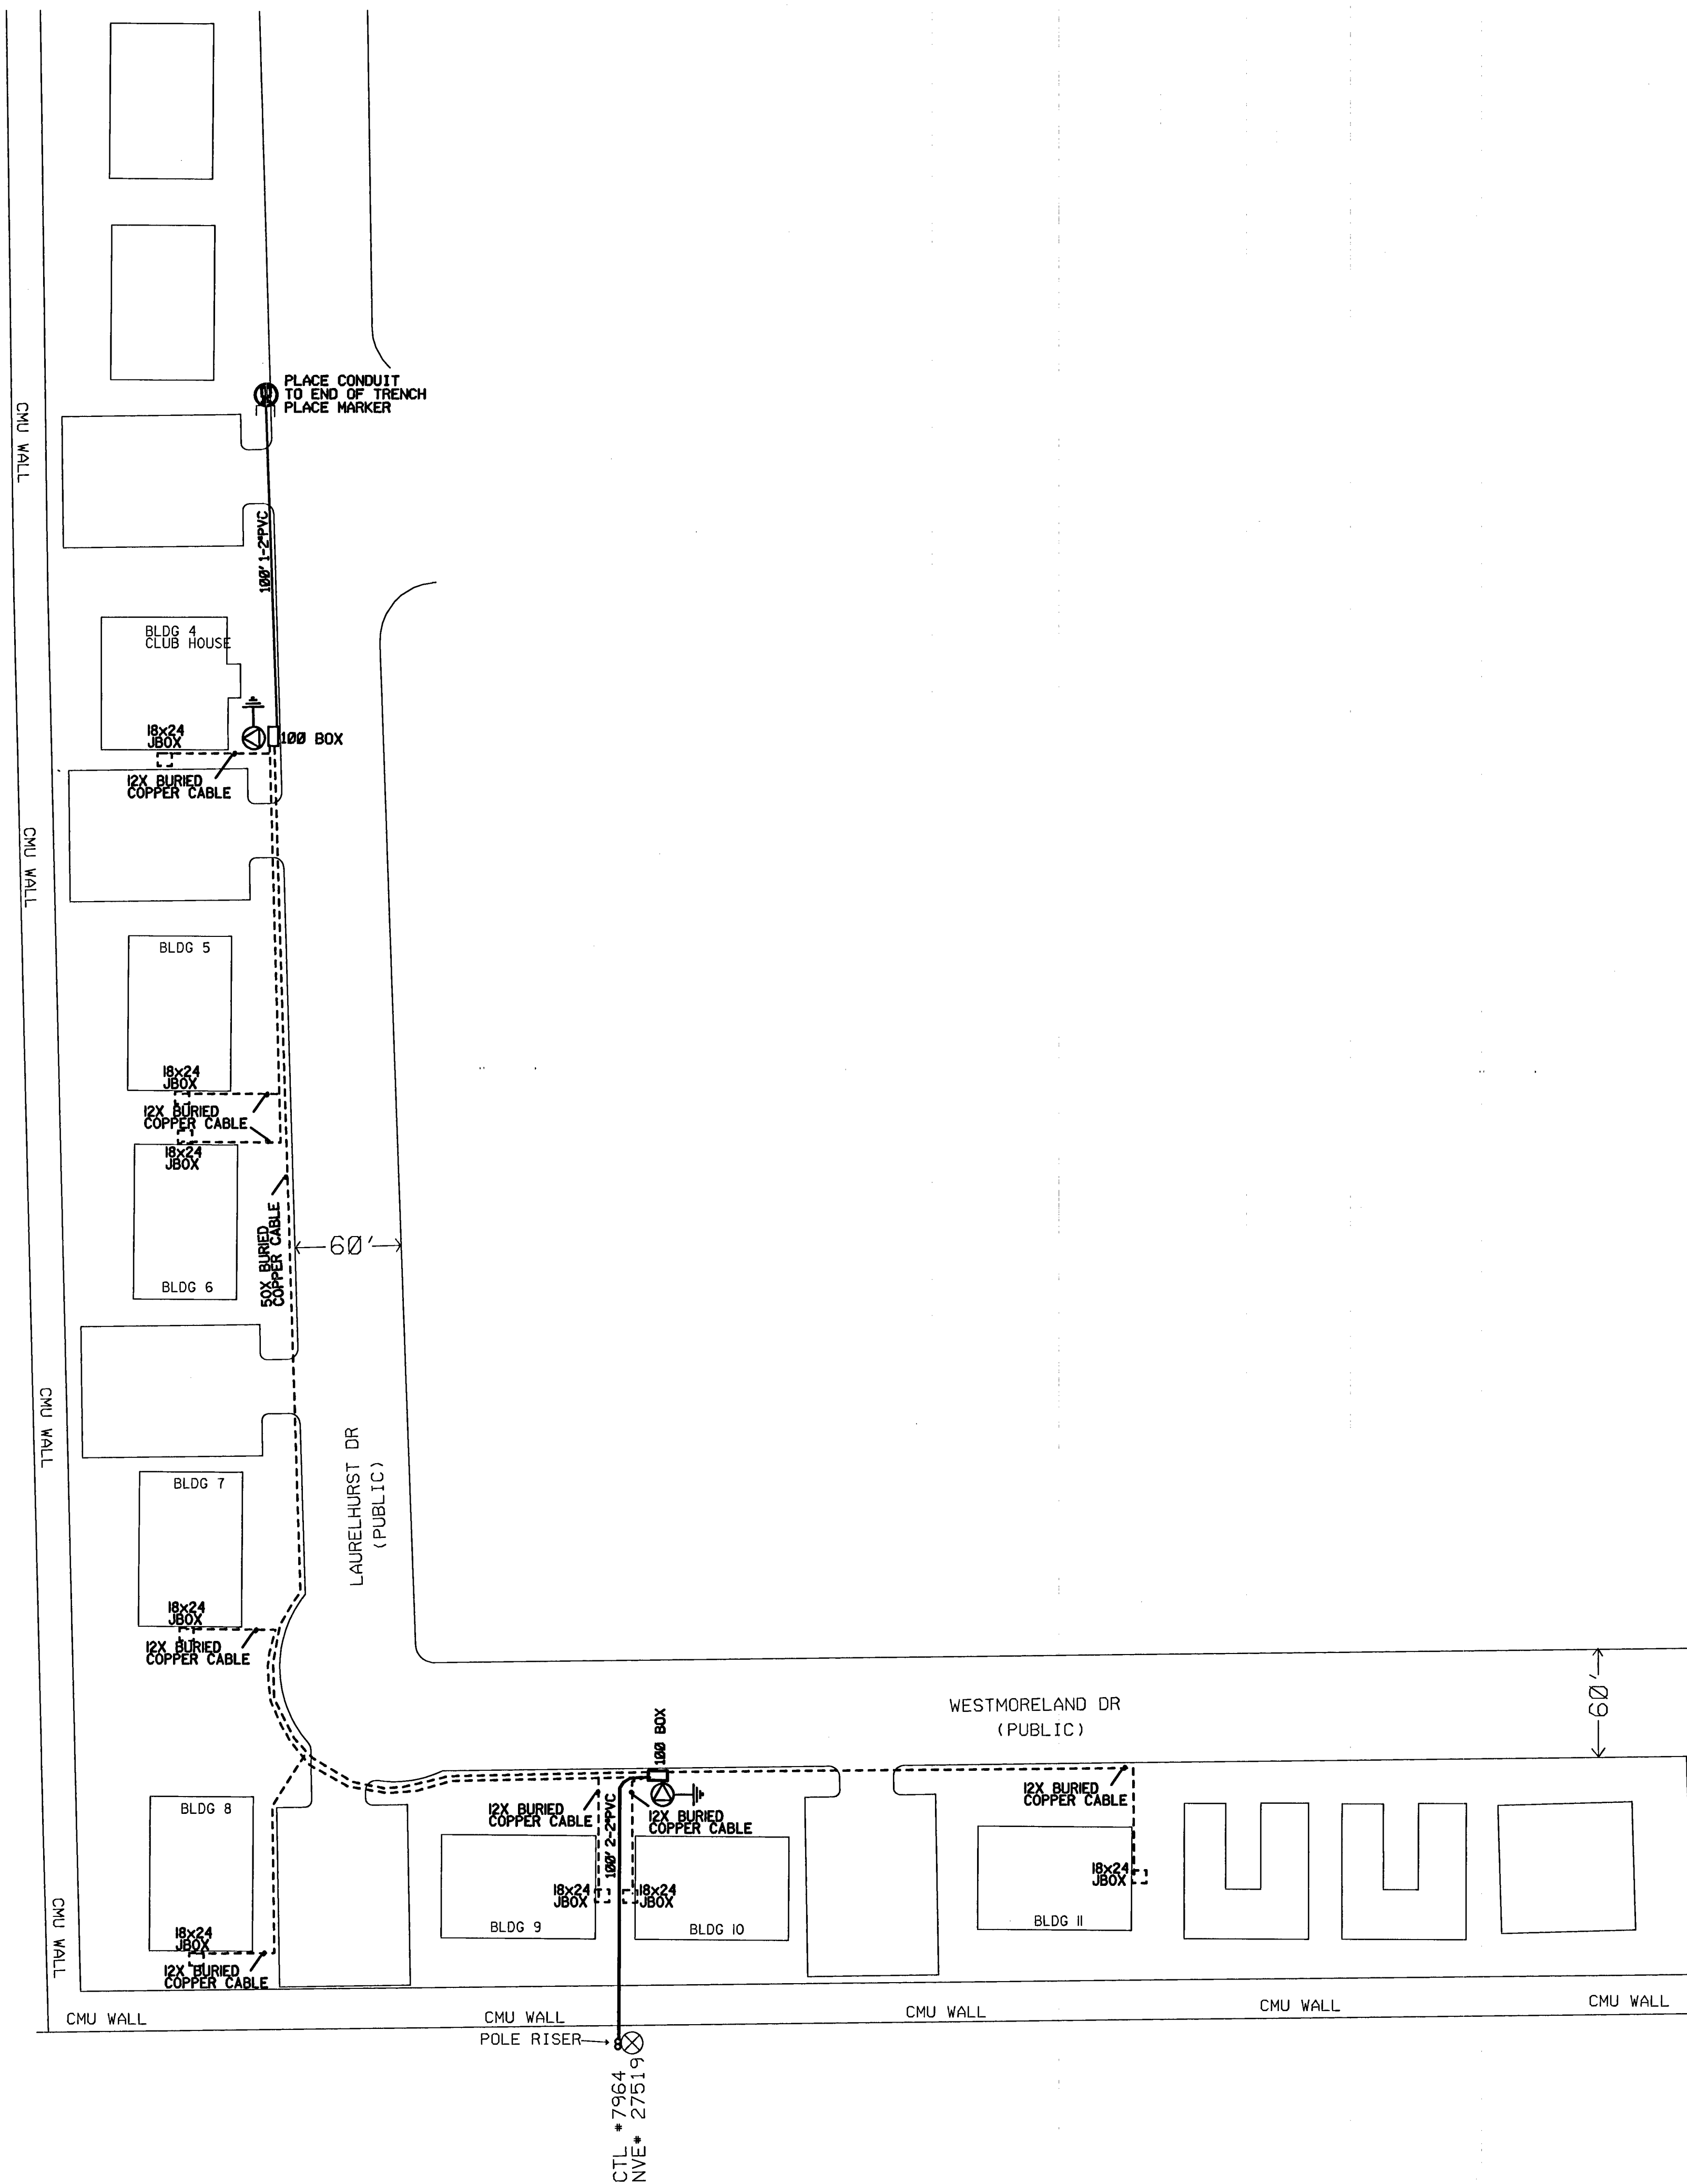

CONSTRUCTION NOTE:
BOND AND GROUND ALL CABLES

DEVELOPER: VEGAS 1 DECATUR LLC
ANDY BEDORA 702-871-3621

NO.	REVISION	ENGR.	MGR.	DATE
1	WESTMPRELAND AV & LAURELHURST DR ROW. RMVL TRENCH DETAIL DRWG	HARRY EASTERBY	RICK NAUGLE	2-23-2015

T-20, R-60
S-25, APN 138
TAX CODE: 207

AVOID CUTTING UNDERGROUND UTILITY LINES. IT'S COSTLY.
Call before you Dig.
1-800-227-2600 OR 811
BRYAN LAZARSKI 702-460-8167 UNDERGROUND SERVICE (USA)