

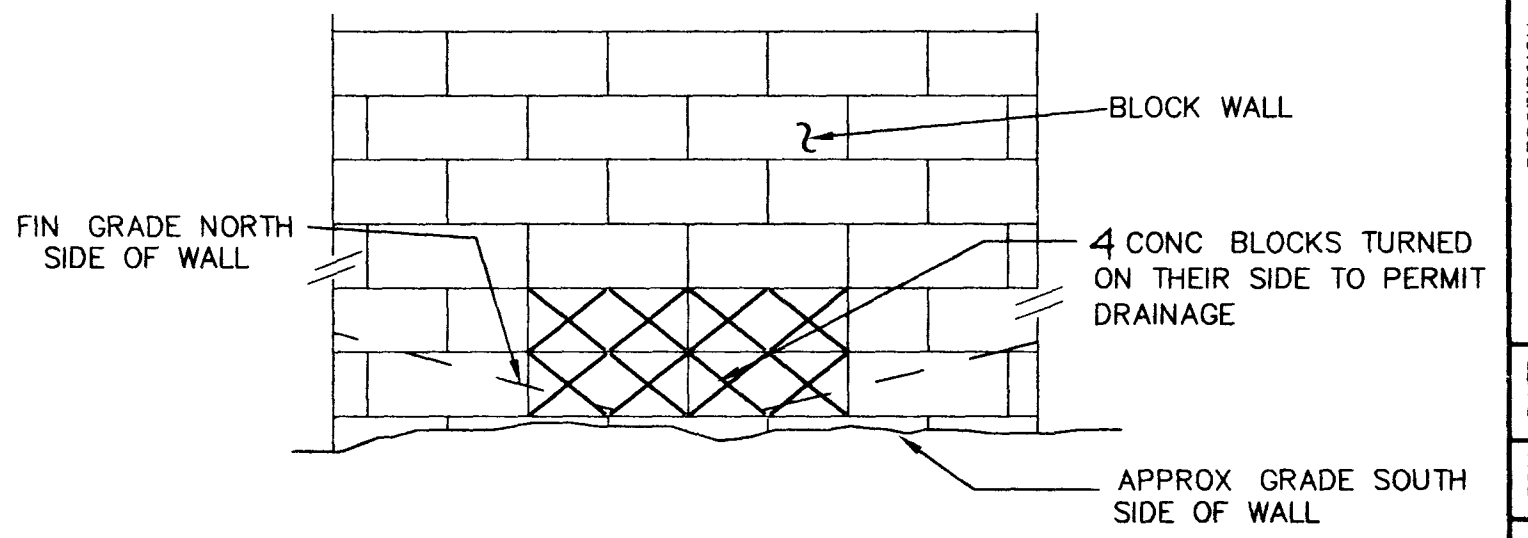


5527.0210

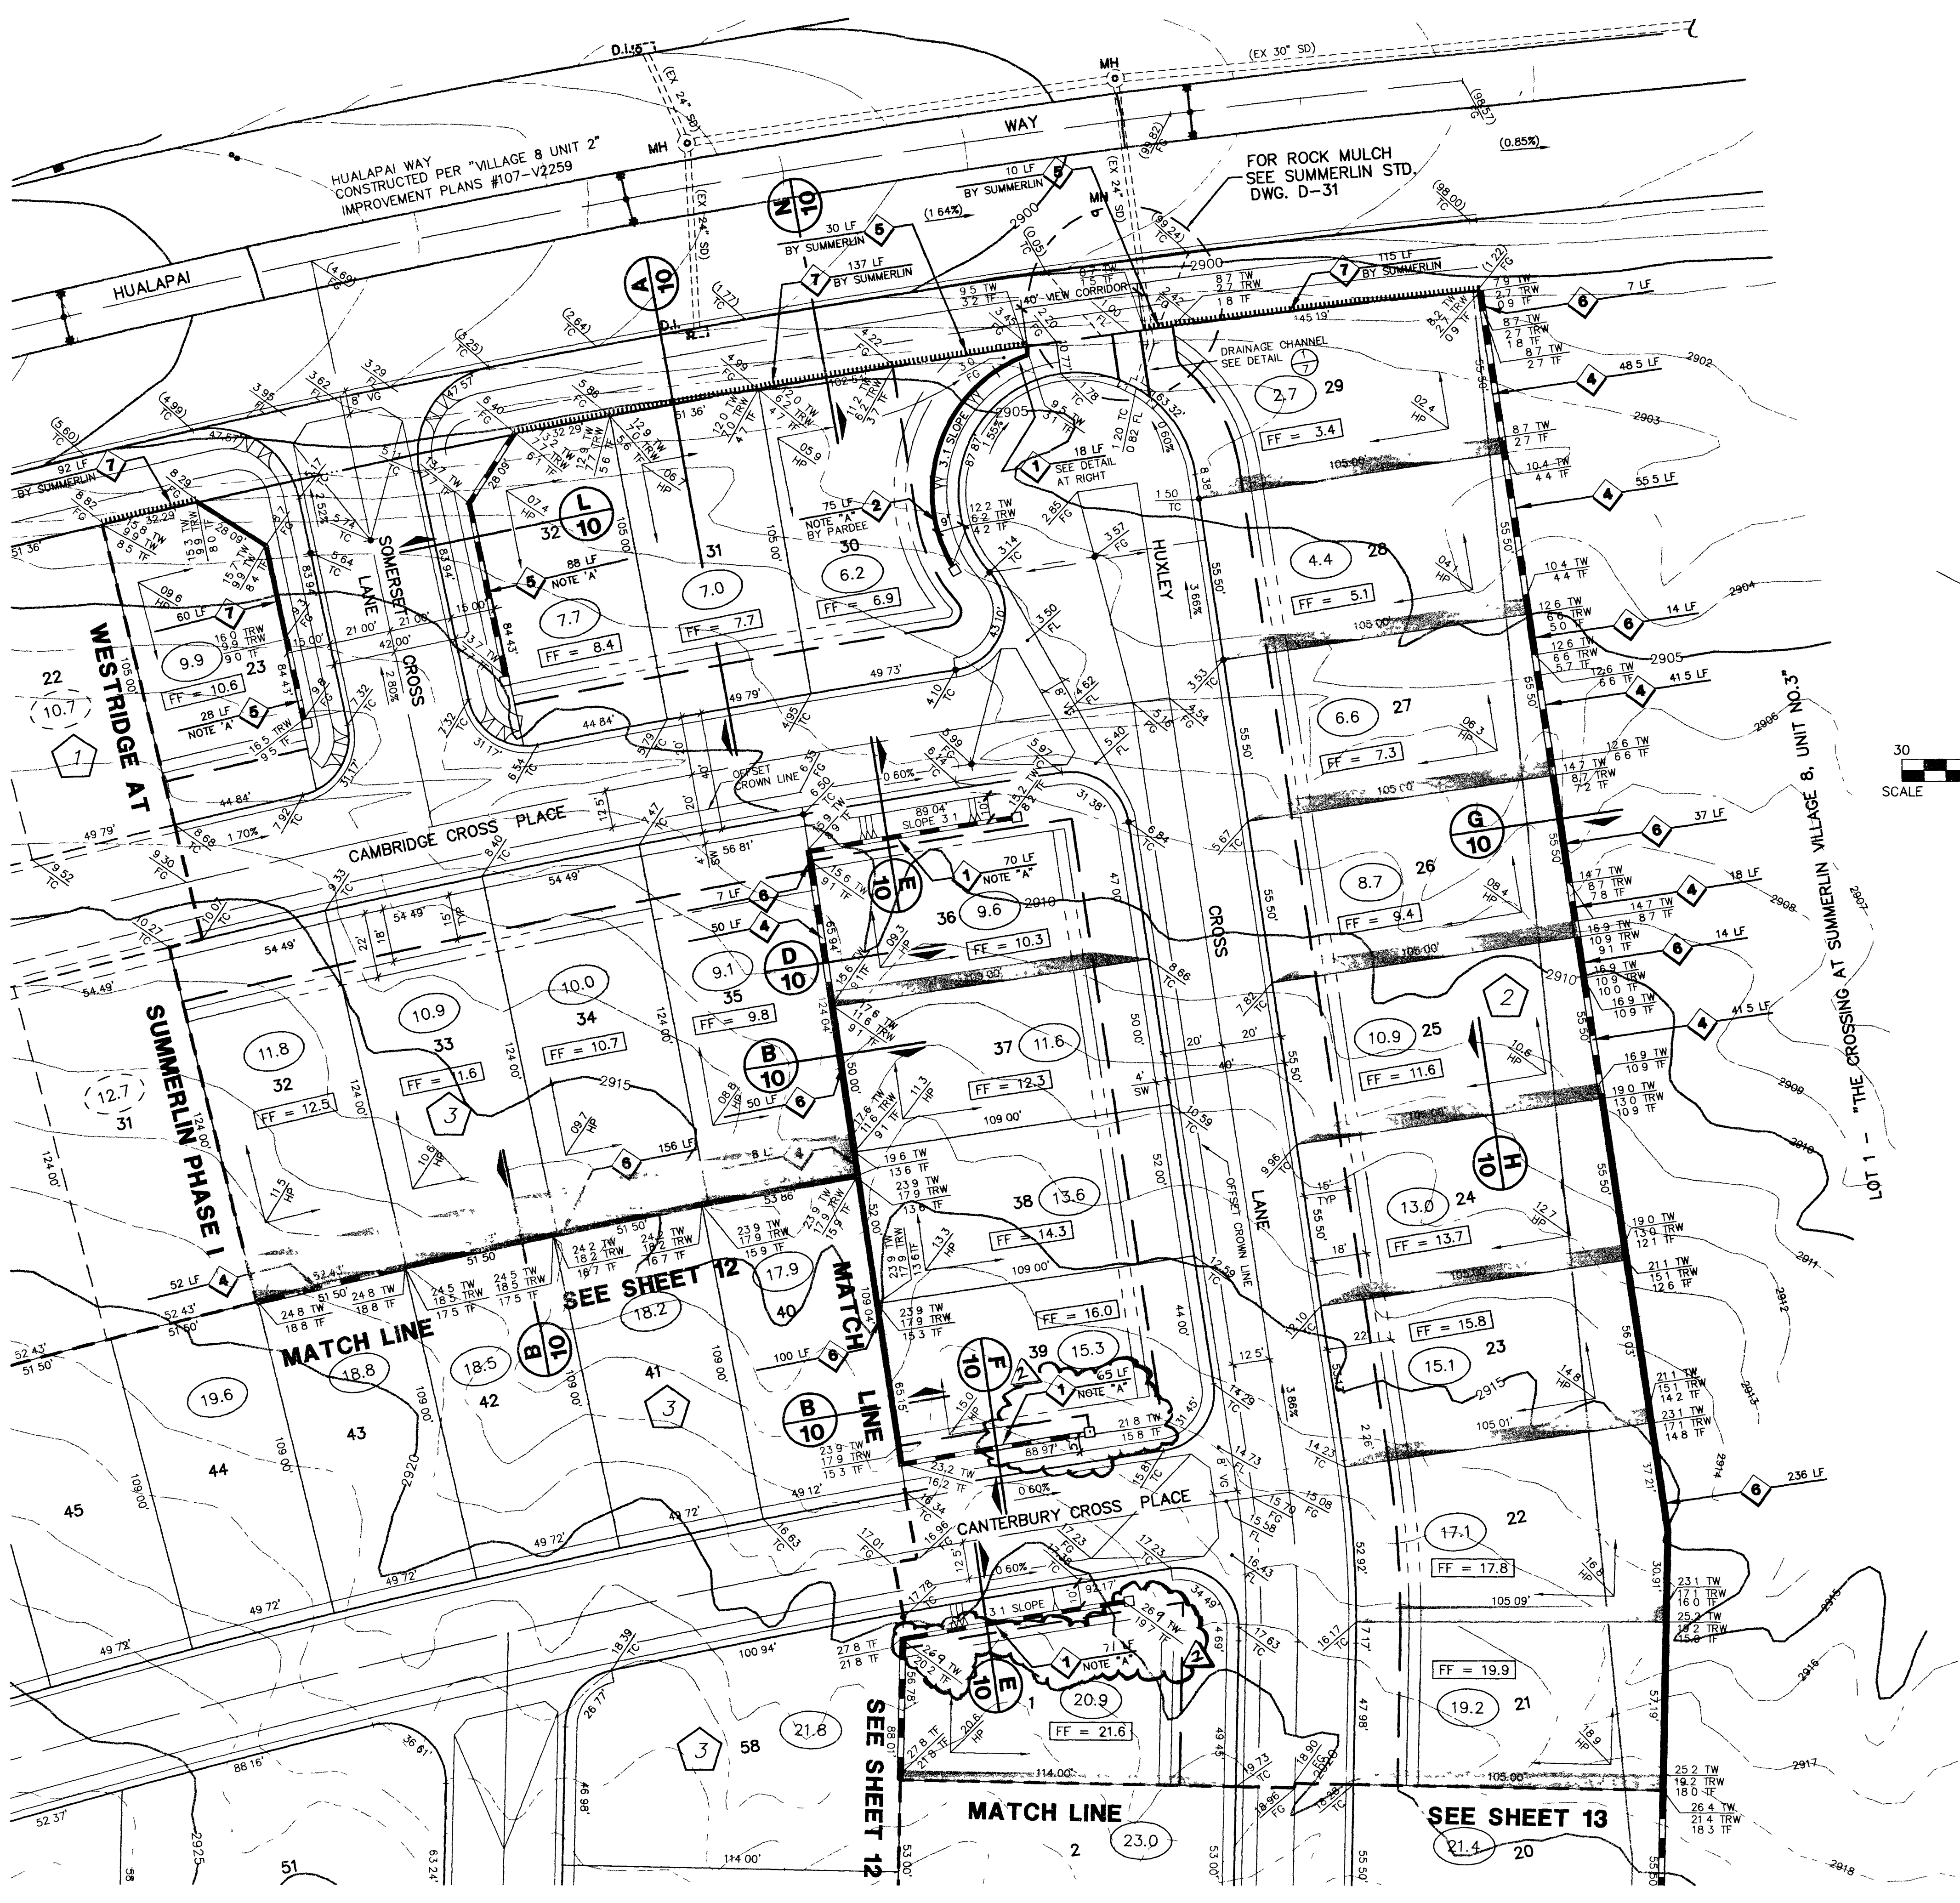

BLOCK WALL DETAIL LOOKING NORTH
SE CORNER OF LOT 30, BLOCK 2

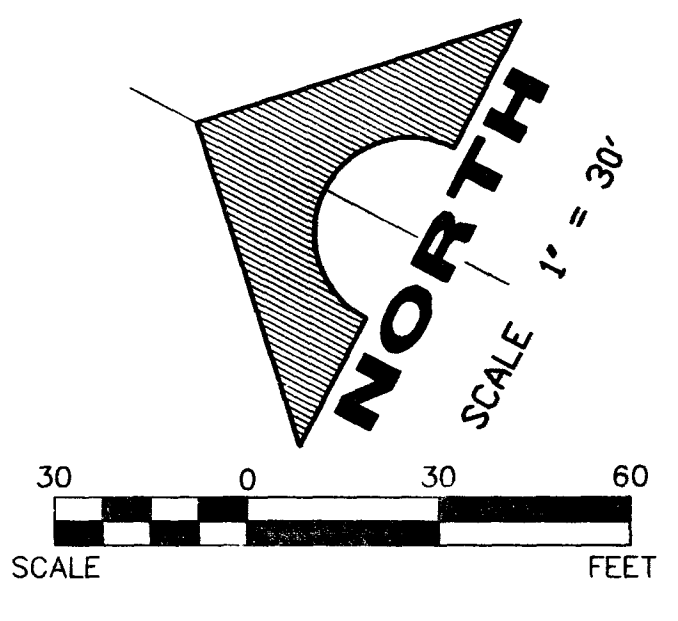

LEGEND

1	LOT NUMBER
10	BLOCK NUMBER
56.0	PAD ELEVATION
58.0	EXISTING PAD ELEVATION
59.0	FUTURE PAD ELEVATION
72.0	FINISHED GRADE
72.10	EXISTING ELEVATION
72.10	FUTURE ELEVATION
77.1	ROUGH GRADE ELEVATION
77.10	GRADE BREAK
77.10	SCARP
---	DITCH OR SWALE
---	EXISTING CONTOUR
---	TOP OF FOOTING ELEV.
---	WALL TYPE

FOR BLOCK WALL LEGEND SEE SHEET 14

AVOID CUTTING UNDERGROUND UTILITY LINES. IT'S COSTLY.
Call before you Dig.
1-800-227-2600
UNDERGROUND SERVICE ALERT (USA)

NOTE "A"
BLOCK END WALL FOR ESTIMATING PURPOSES ONLY.
SEE PLOT PLAN FOR ACTUAL LENGTH.

RELEASED FOR BID
 CONSTRUCTION
DATE: _____
PARDEE CONSTRUCTION COMPANY

I CERTIFY THAT THIS GRADING PLAN IS IN CONFORMANCE WITH THE APPROVED DRAINAGE STUDY AND FILED WITH THE CITY OF LAS VEGAS FOR THIS PROJECT.

REV	DATE	DESCRIPTION
1	11/24/27	ISSUED FOR PERMITS
2	11/24/27	REVISED PER COMMENTS
3	11/24/27	REVISED PER COMMENTS
G. C. WALLACE, INC.
Engineering/Architecture

PARDEE CONSTRUCTION COMPANY
WESTRIDGE AT SUMMERLIN - PHASE II
GRADE STAKING & BLOCK WALL PLAN

SHEET
11

583 - GPC DWG 2/29/06 COW/CAC OF 14 SHEETS

37-0 11-24-27 107Y-4417-2

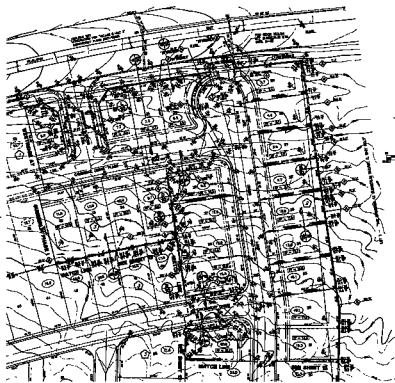

- 12" CONCRETE
