


T,R,S: 2160-04
APN: 163

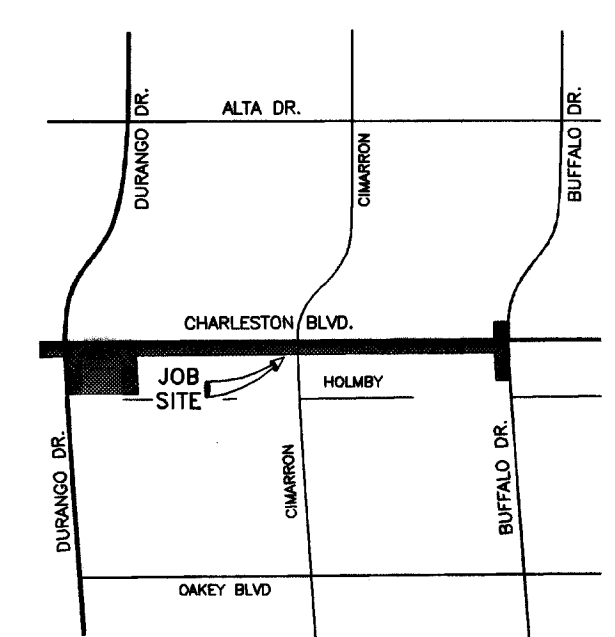

VICINITY MAP
(NOT TO SCALE)

EVERY EFFORT HAS BEEN MADE TO IDENTIFY ALL NPC FACILITIES. THE CUSTOMER SHALL CONFIRM THE EXISTENCE AND LOCATION OF THESE FACILITIES.

**AVOID HITTING OVERHEAD
POWER LINES. IT'S COSTLY.**

AVOID CUTTING UNDERGROUND
UTILITY LINES. IT'S COSTLY.



CALL 1-702-227-2929

1-800-227-2600
UNDERGROUND SERVICE (USA)

REVISIONS

[illegible]

TYPE OF EASEMENT:

AERIAL	☐	SPRINT CONTACT: <u>D. WHITEHORN</u>
STANDARD	☐	PHONE NUMBER: <u>244-7947</u>
R/W-31	☐	DATE OF CONTACT: <u>08/10/2004</u>
UNDERGROUND	☐	TO SET NEW POLES
AS BUILT UNDERGROUND	☐	TO STAKE NEW POLES
R.O.E./R/W-5-COM	☐	TO PROVIDE... FOLTS
3rd PARTY	☐	FT. CLASS
UNDERGROUND BY EXHIBIT	☐	FT. CLASS
(N-DOT) PERMIT	☐	FT. CLASS
(BLM) PERMIT	☐	TO DIG POLE HOLES
RAILROAD-UPRR-PERMIT	☐	TO REMOVE EX. POLES
NO. NEVADA WATER PERMIT	☐	NPC TO REMOVE/ADJUST RISERS AT
NOT REQUIRED	☐	P-26267 & 0744
Misc. Info.	☐	JPA#:
		P200400254

JPA NOTES:

AERIAL	☐	SPRINT CONTACT: <u>D. WHITEHORN</u>
STANDARD	☐	PHONE NUMBER: <u>244-7947</u>
R/W-31	☐	DATE OF CONTACT: <u>08/10/2004</u>
UNDERGROUND	☐	TO SET NEW POLES
AS BUILT UNDERGROUND	☐	TO STAKE NEW POLES
R.O.E./R/W-5-COM	☐	TO PROVIDE... FOLTS
3rd PARTY	☐	FT. CLASS
UNDERGROUND BY EXHIBIT	☐	FT. CLASS
(N-DOT) PERMIT	☐	FT. CLASS
(BLM) PERMIT	☐	TO DIG POLE HOLES
RAILROAD-UPRR-PERMIT	☐	TO REMOVE EX. POLES
NO. NEVADA WATER PERMIT	☐	NPC TO REMOVE/ADJUST RISERS AT
NOT REQUIRED	☐	P-26267 & 0744
Misc. Info.	☐	JPA#:
		P200400254

NPC INFORMATION:

COORDINATOR: BRAD REIPLINGER

PHONE: 657-4303

DESIGNER: T. KING/MIKE SIMMONS

DCA: N/A

INSPECTOR: 378-3725

SCHEDULING: 657-4114, 657-4116, 657-4118

DISTRICT: LAS VEGAS

CUSTOMER INFORMATION:

APPLICANT NPC

ENGINEER: NPC

CONTACT: _____

APPROVAL DATE: _____

GOVERNMENT INFORMATION:

AGENCY: CITY OF LAS VEGAS

APPROVAL DATE: 1-18-05

NEVADA POWER COMPANY


WESTSIDE 1208/VEGAS 1212
TIE

PROJ. ID: 176712

SCALE: 1" = 50'

SHEET #: 4 OF 7

DATE: 06/30/2004

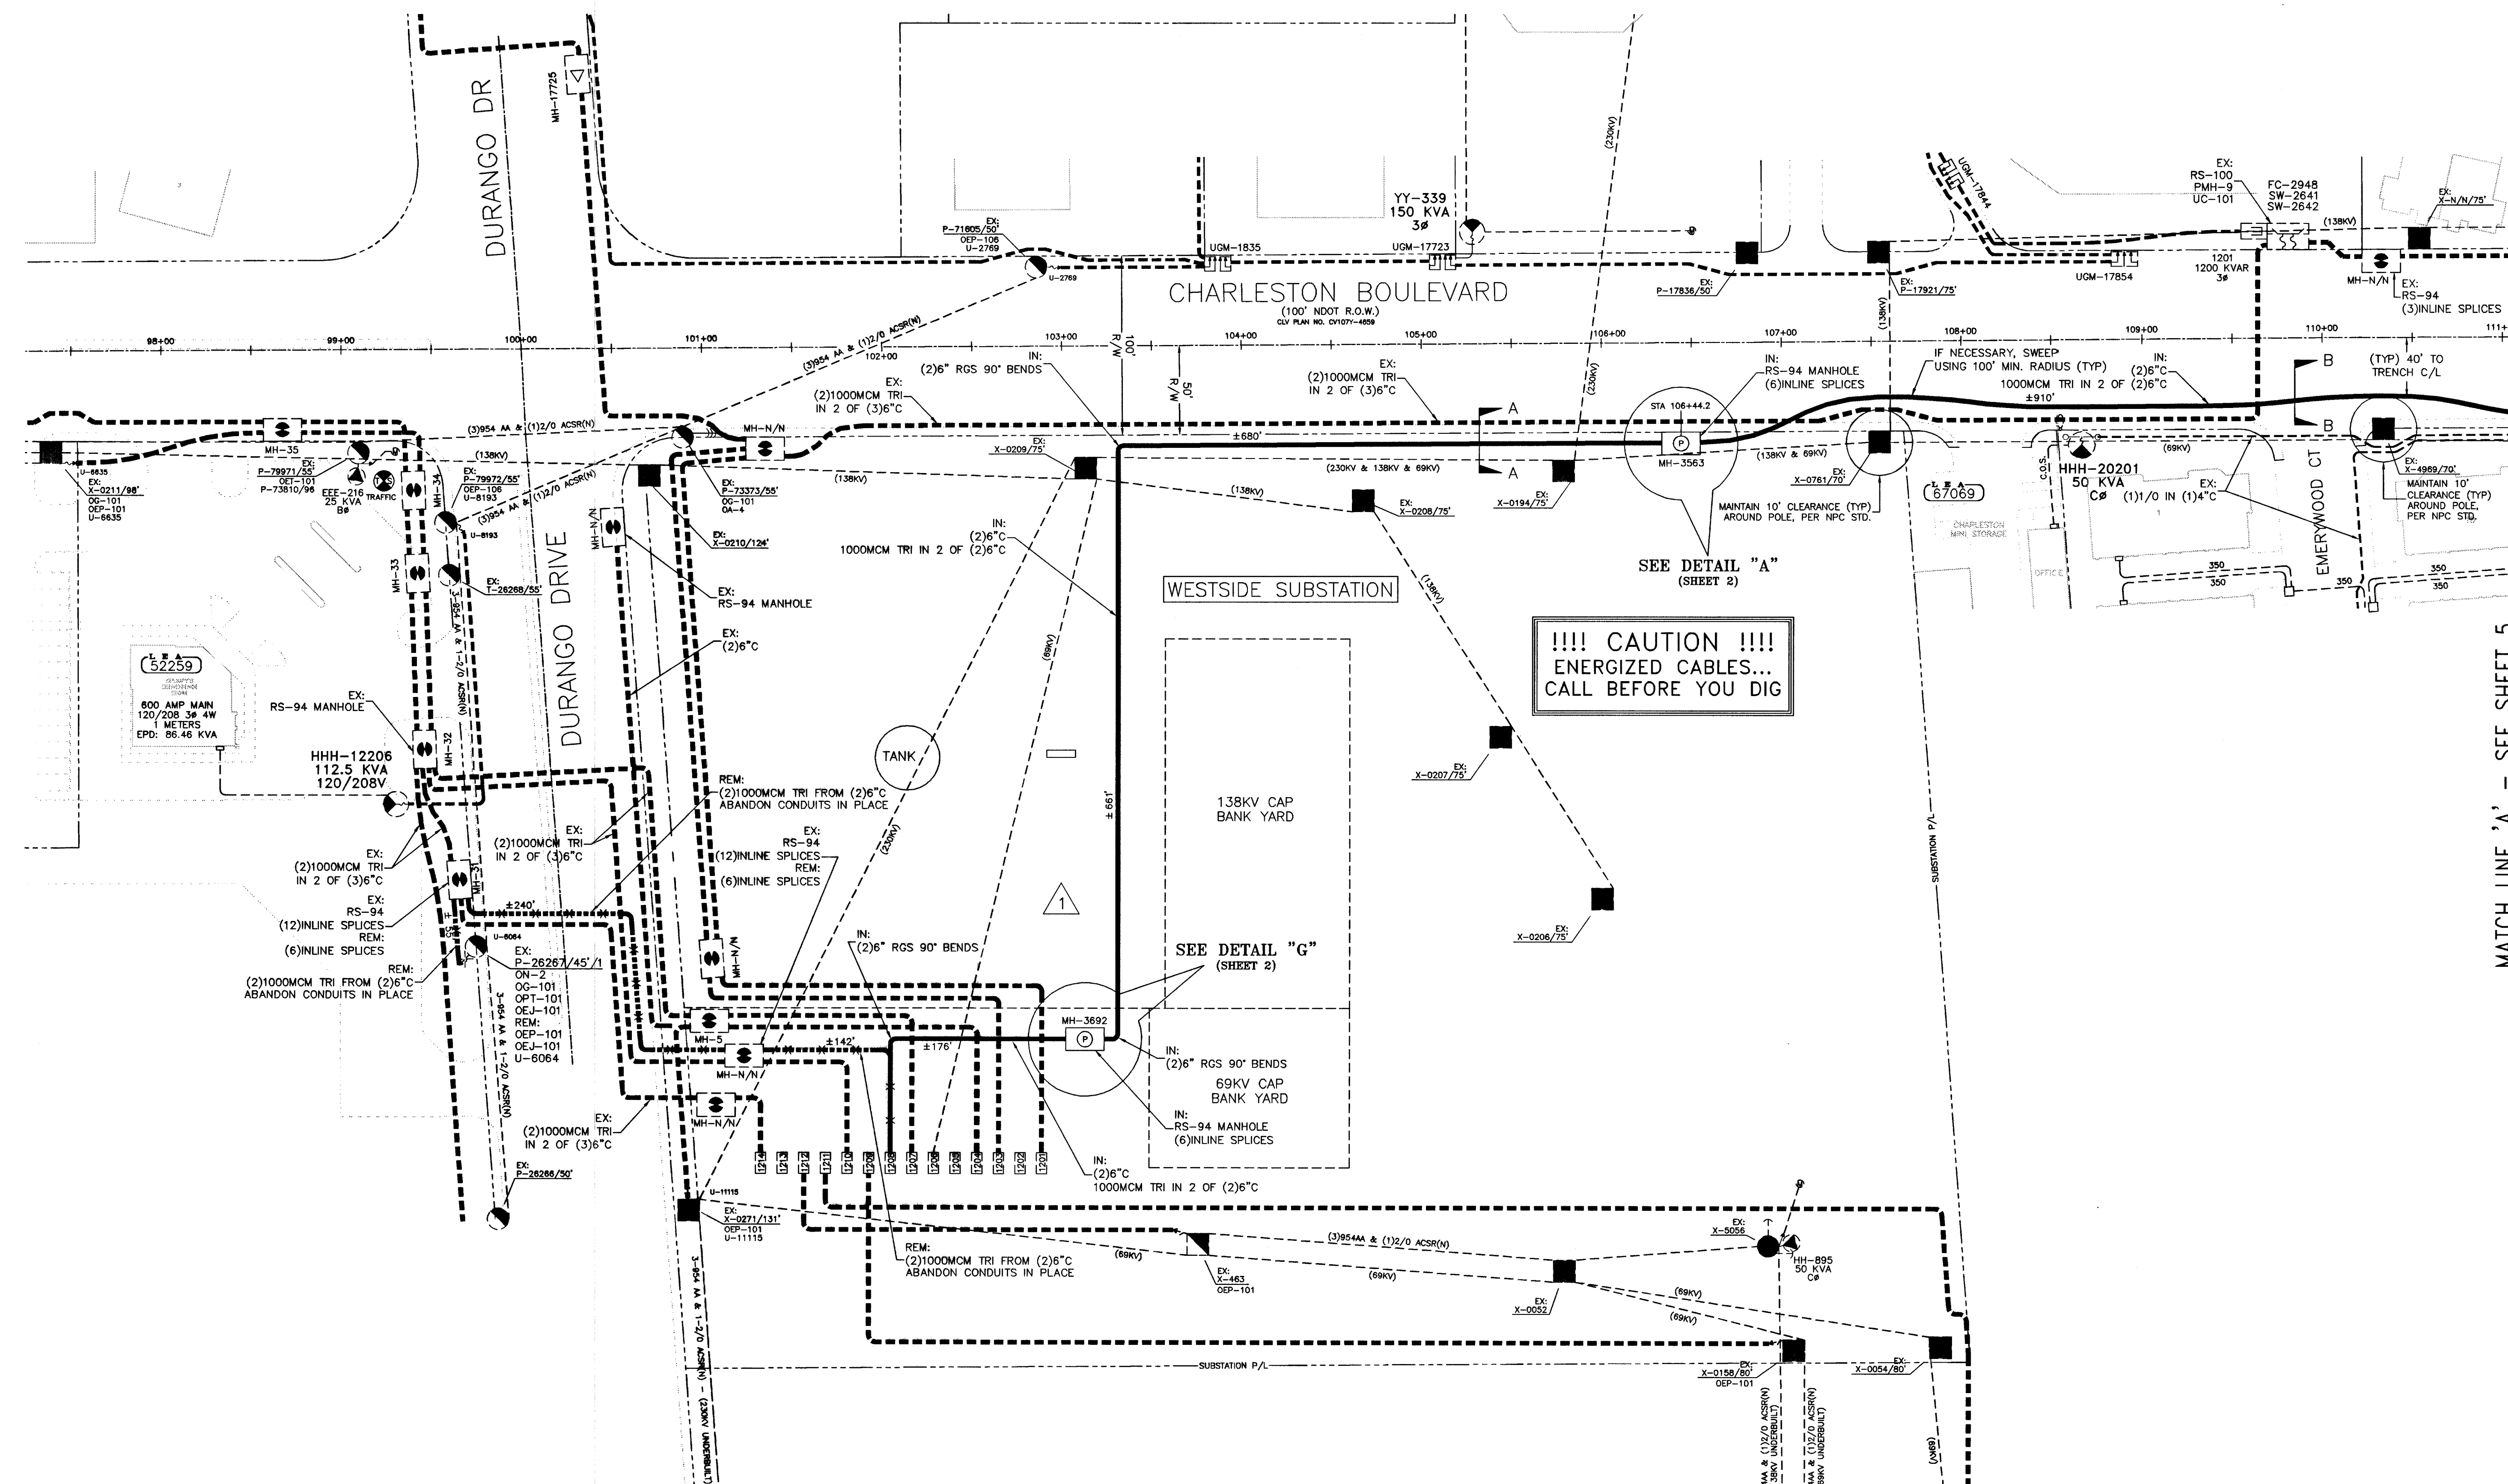

MATCH LINE 'A' - SEE SHEET 5

CIVIL LINETYPE LEGEND

	PROPOSED	EXISTING
CENTERLINE	---	---
PROPERTY LINE/ROW	---	---
EDGE OF PAVEMENT	==	==
SEWER LINE *	8" S	8" S
WATER LINE *	8" W	8" W
GAS LINE *	2" G	
TELEPHONE LINE *	TEL	TEL
CABLE TV LINE *	CATV	CATV
STORM DRAIN LINE *	12" SD	12" SD
FIRE HYDRANT		
STREET LIGHT		
STREET LIGHT SERVICE		

* LINETYPES UTILIZED WHERE CONFLICT OCCURS WITH NPC FACILITIES

76671