


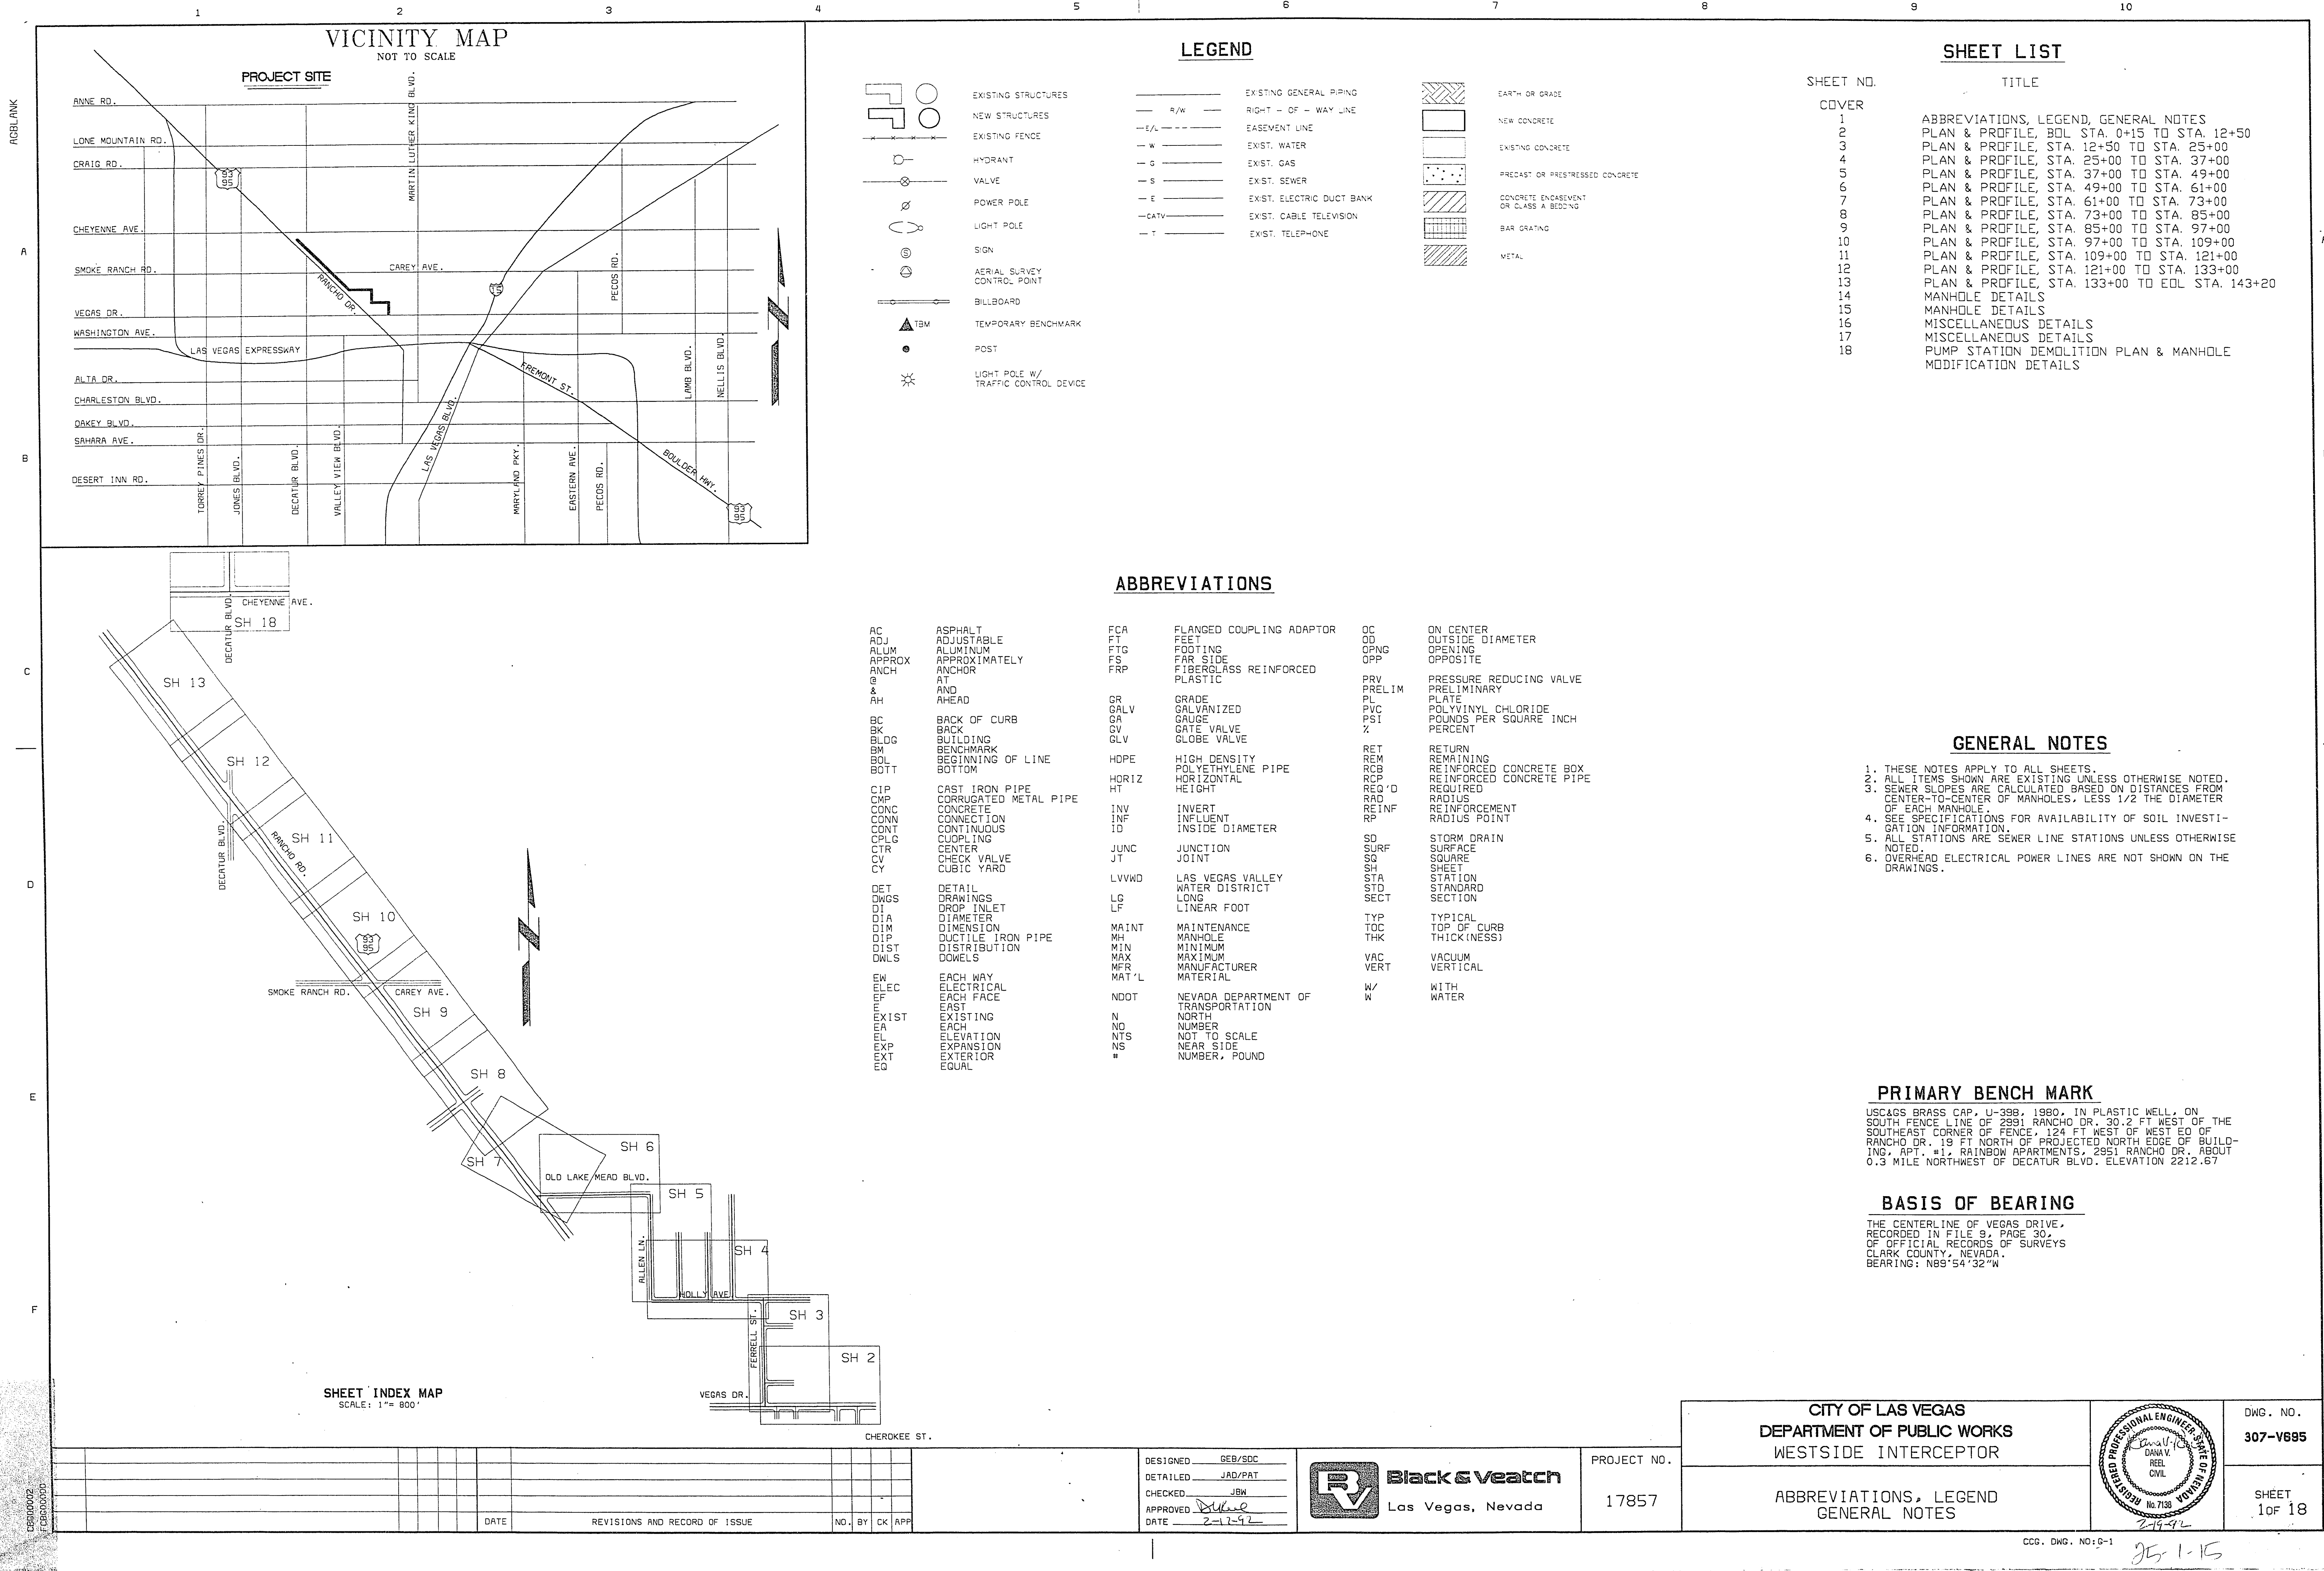

VICINITY MAP
NOT TO SCALE

LEGEND

SHEET LIST

ABBREVIATIONS

GENERAL NOTES

PRIMARY BENCH MARK

BASIS OF BEARING

CITY OF LAS VEGAS DEPARTMENT OF PUBLIC WORKS WESTSIDE INTERCEPTOR			DWG. NO. 307-V695
ABBREVIATIONS, LEGEND GENERAL NOTES			SHEET 10F 18

25-1-15