
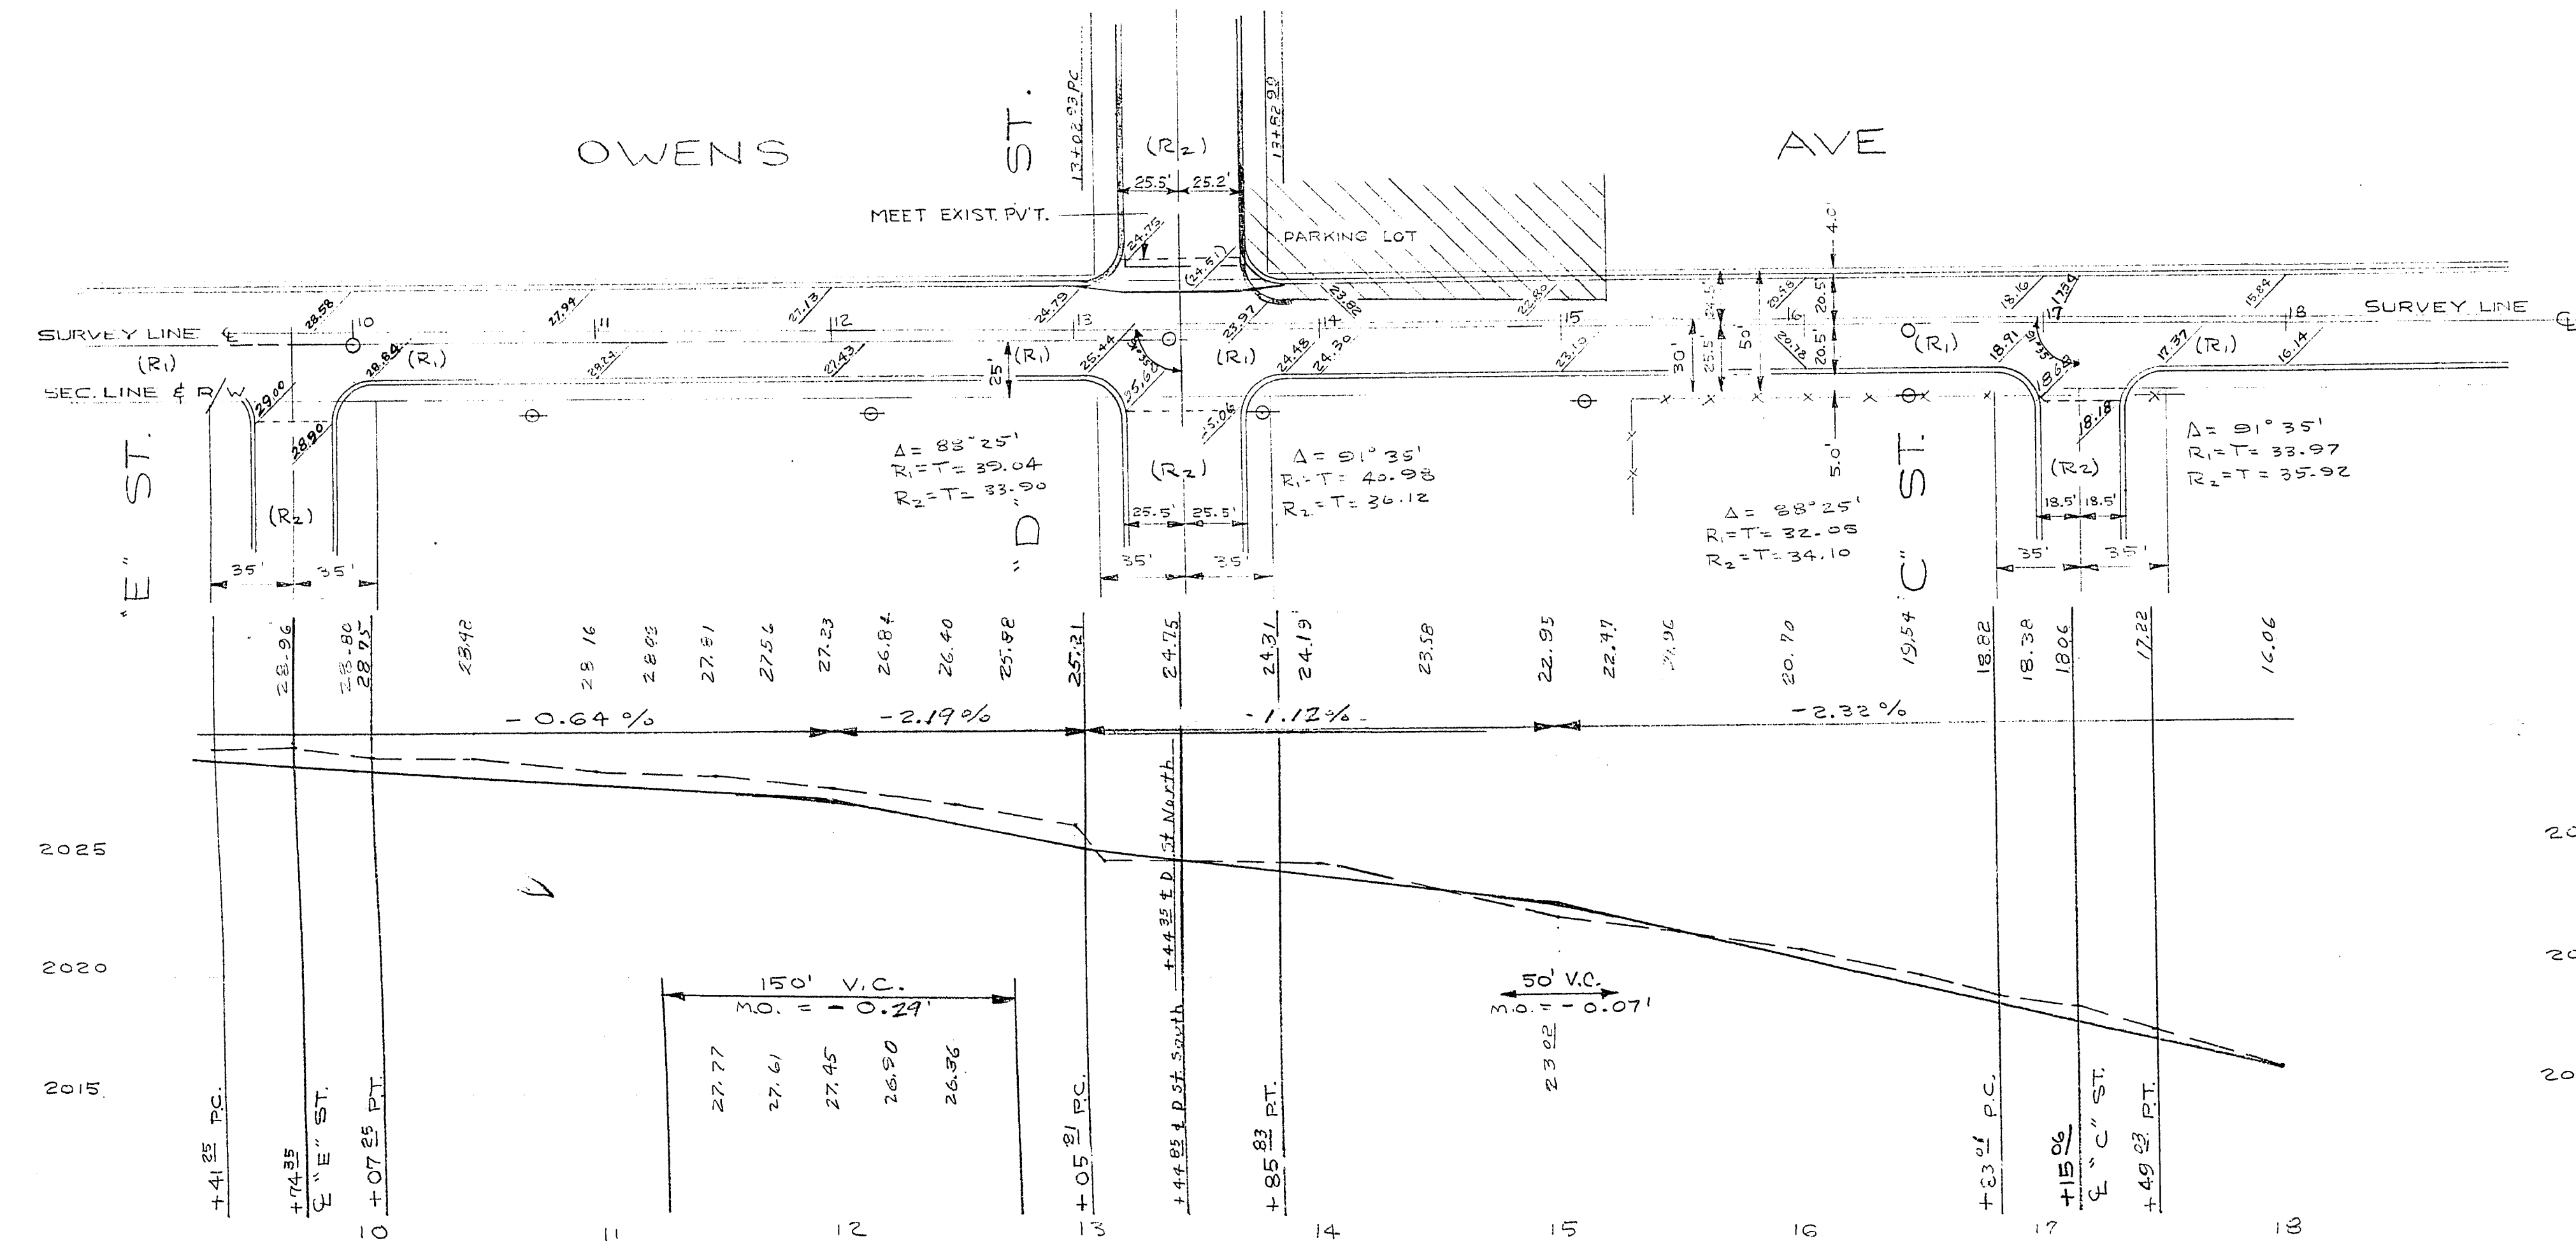


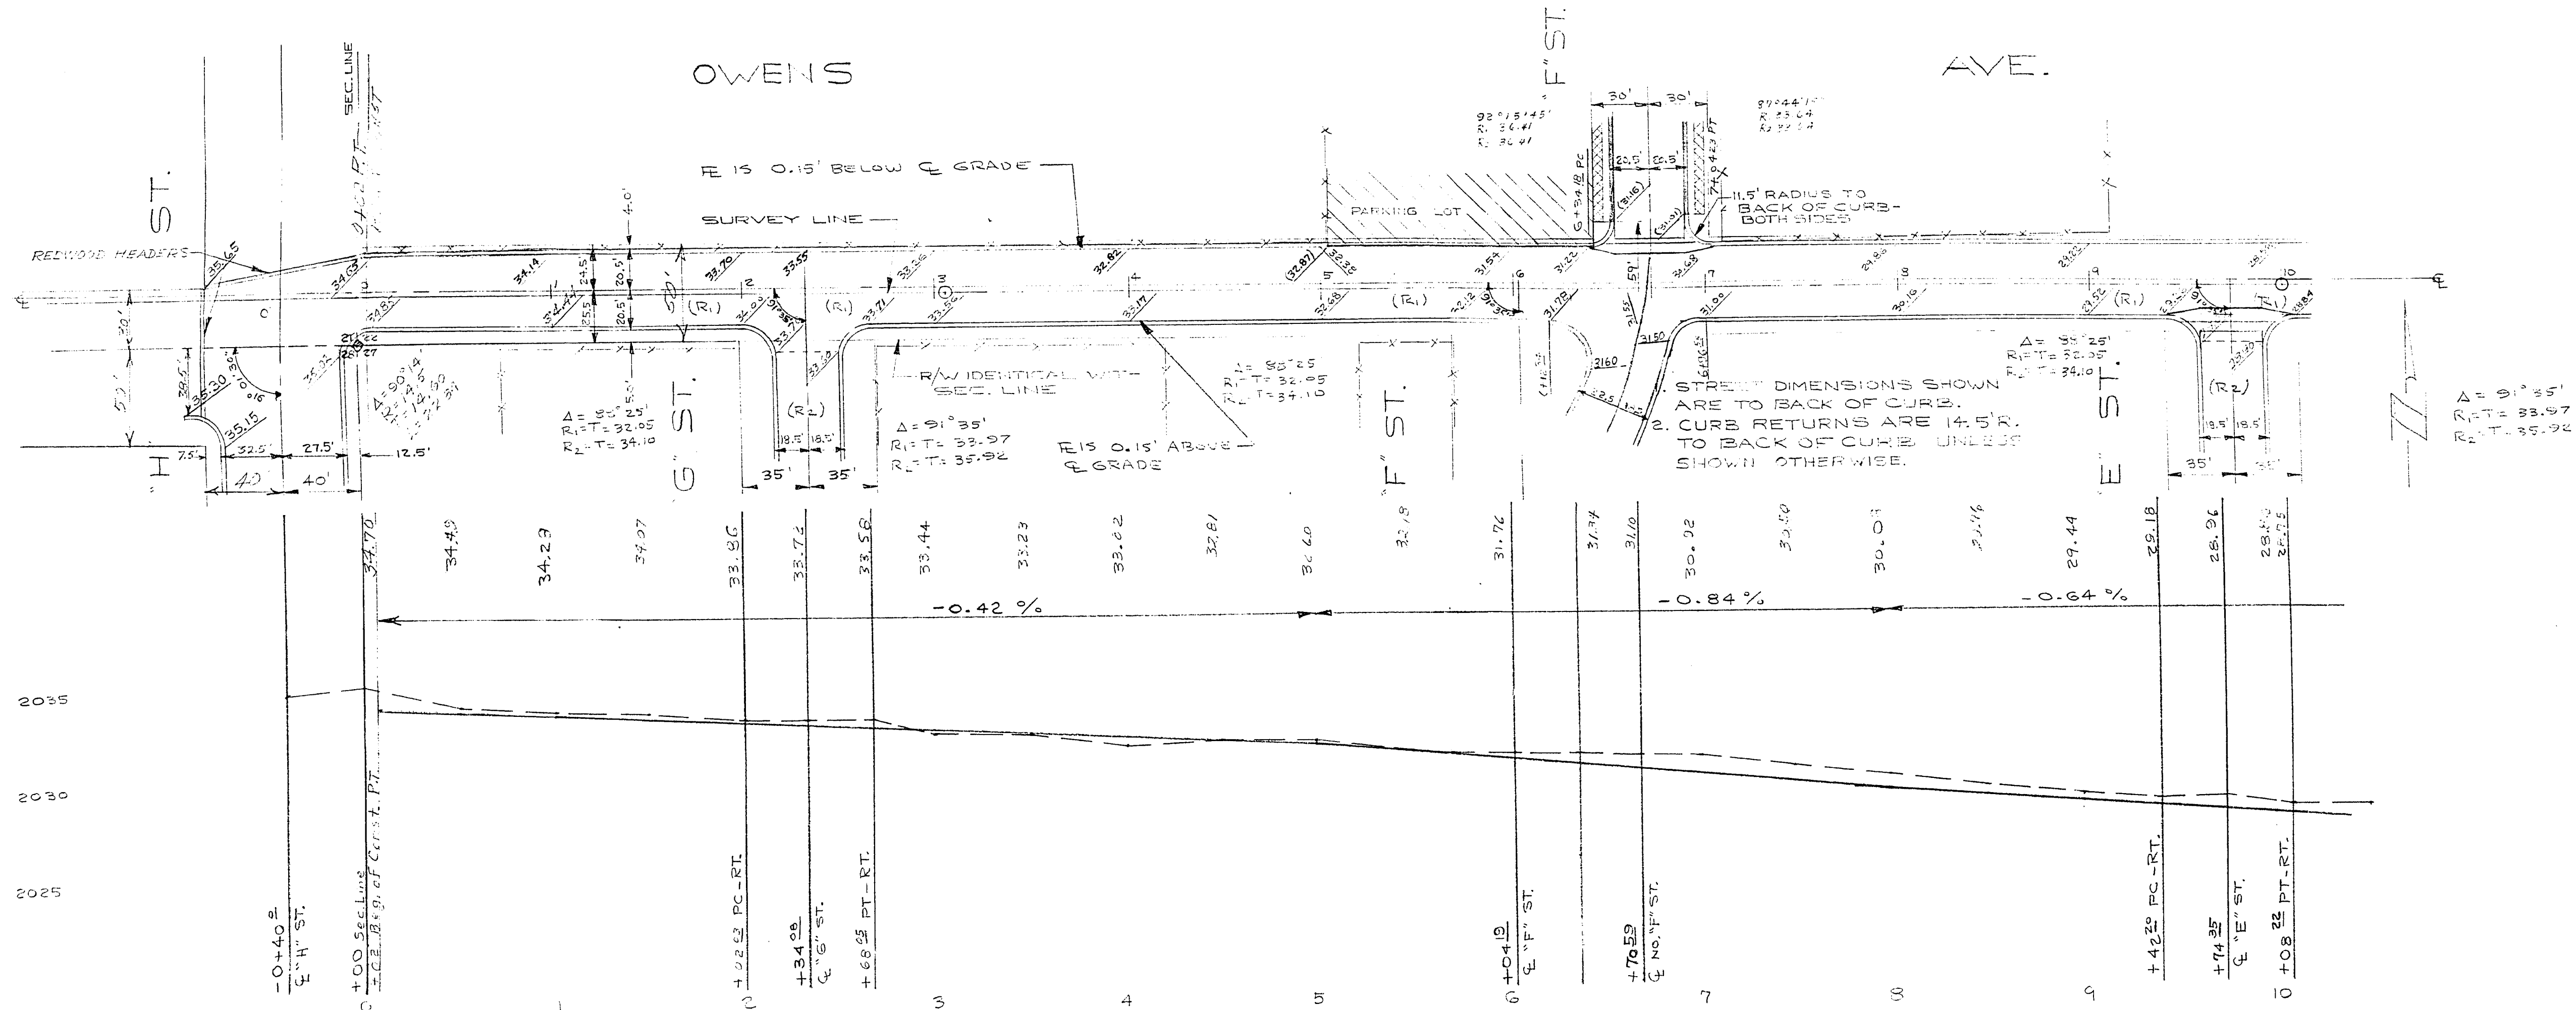

APPROVALS:			
DATE	REASON	BY	CHK'D
12-20-56	CHANGE IN "F" - HARRISON TO OWENS	WPA	
REVISIONS			
CITY OF LAS VEGAS, NEVADA ENGINEERING DEPT.			
WESTSIDE PAVING PROJECT OWENS AVE. ("H" ST. TO "B" ST.)			
DESIGNED BY	ADLES	DATE	SCALE
DRAWN BY	ADLES	8-26-55	1" = 5' HOR. 1" = 5' VERT.
CHECKED BY	ADLES	8-19-55	FIELD BOOK NO. 55-18 X
APPROVED			WORK ORDER NO. 1103
CITY ENGR.			DRAWING NO.
			107 D.10