


D

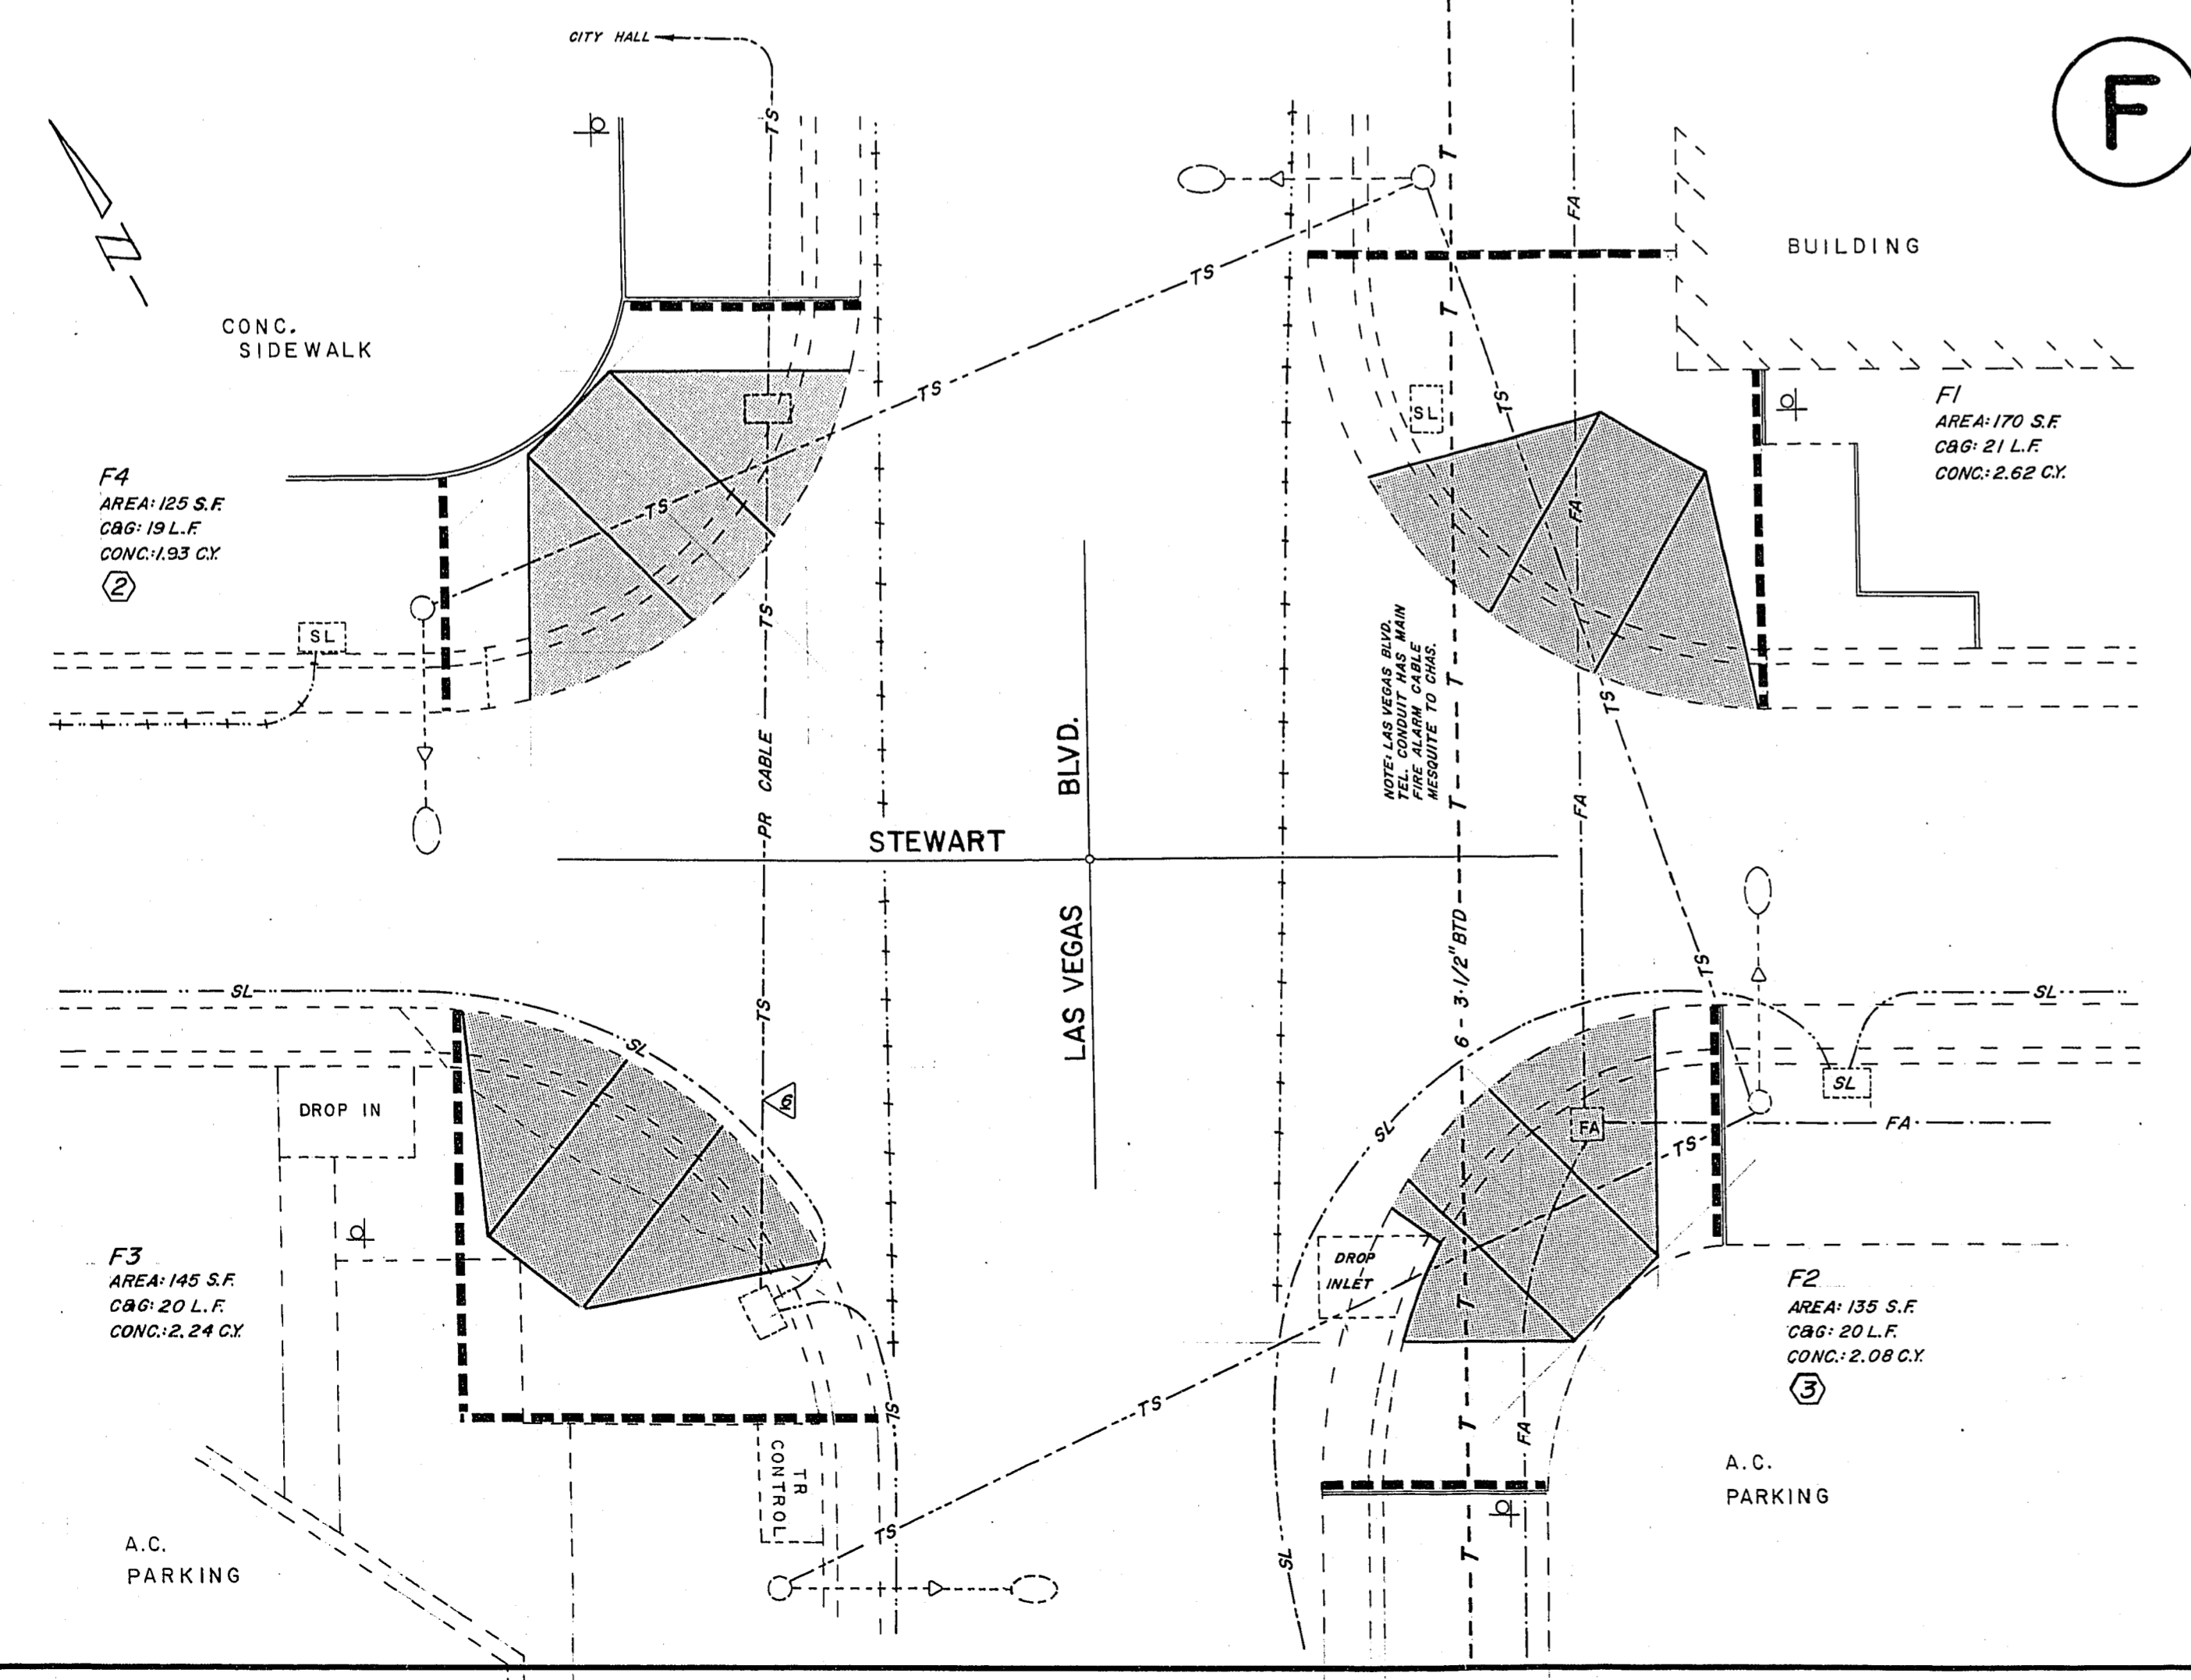

F

CONTRACT
DRAWING
OCT 27 1978

EXISTING UTILITIES ARE LOCATED ON THE PLANS FOR THE CONVENIENCE OF THE CONTRACTOR ONLY. THE CONTRACTOR SHALL BEAR FULL RESPONSIBILITY FOR PROTECTION OF UTILITIES AND THE CITY BEARS NO RESPONSIBILITY FOR UTILITIES NOT SHOWN ON THE PLANS OR NOT IN THE LOCATION SHOWN ON THE PLANS.

ADD'D KNOWN UTILITIES REVISED BID PROPOSAL 5/27/78		W.O. no. 3456
Scale (h) 1" = 5'	Scale (v) —	Date 2-24-78
Fid. bk. no.	Design by S. MORSE	Drawn by P. L. LEE
Approved by the Director of Public Services		Date 4/7/78
[Signature]		
Engineering Design Division		
STEWART AVE. & 3rd ST. STEWART & LAS VEGAS BLVD.		
Department of Public Services DOWNTOWN WHEELCHAIR RAMPS		
Drawing no. 107V-999 4/10		