


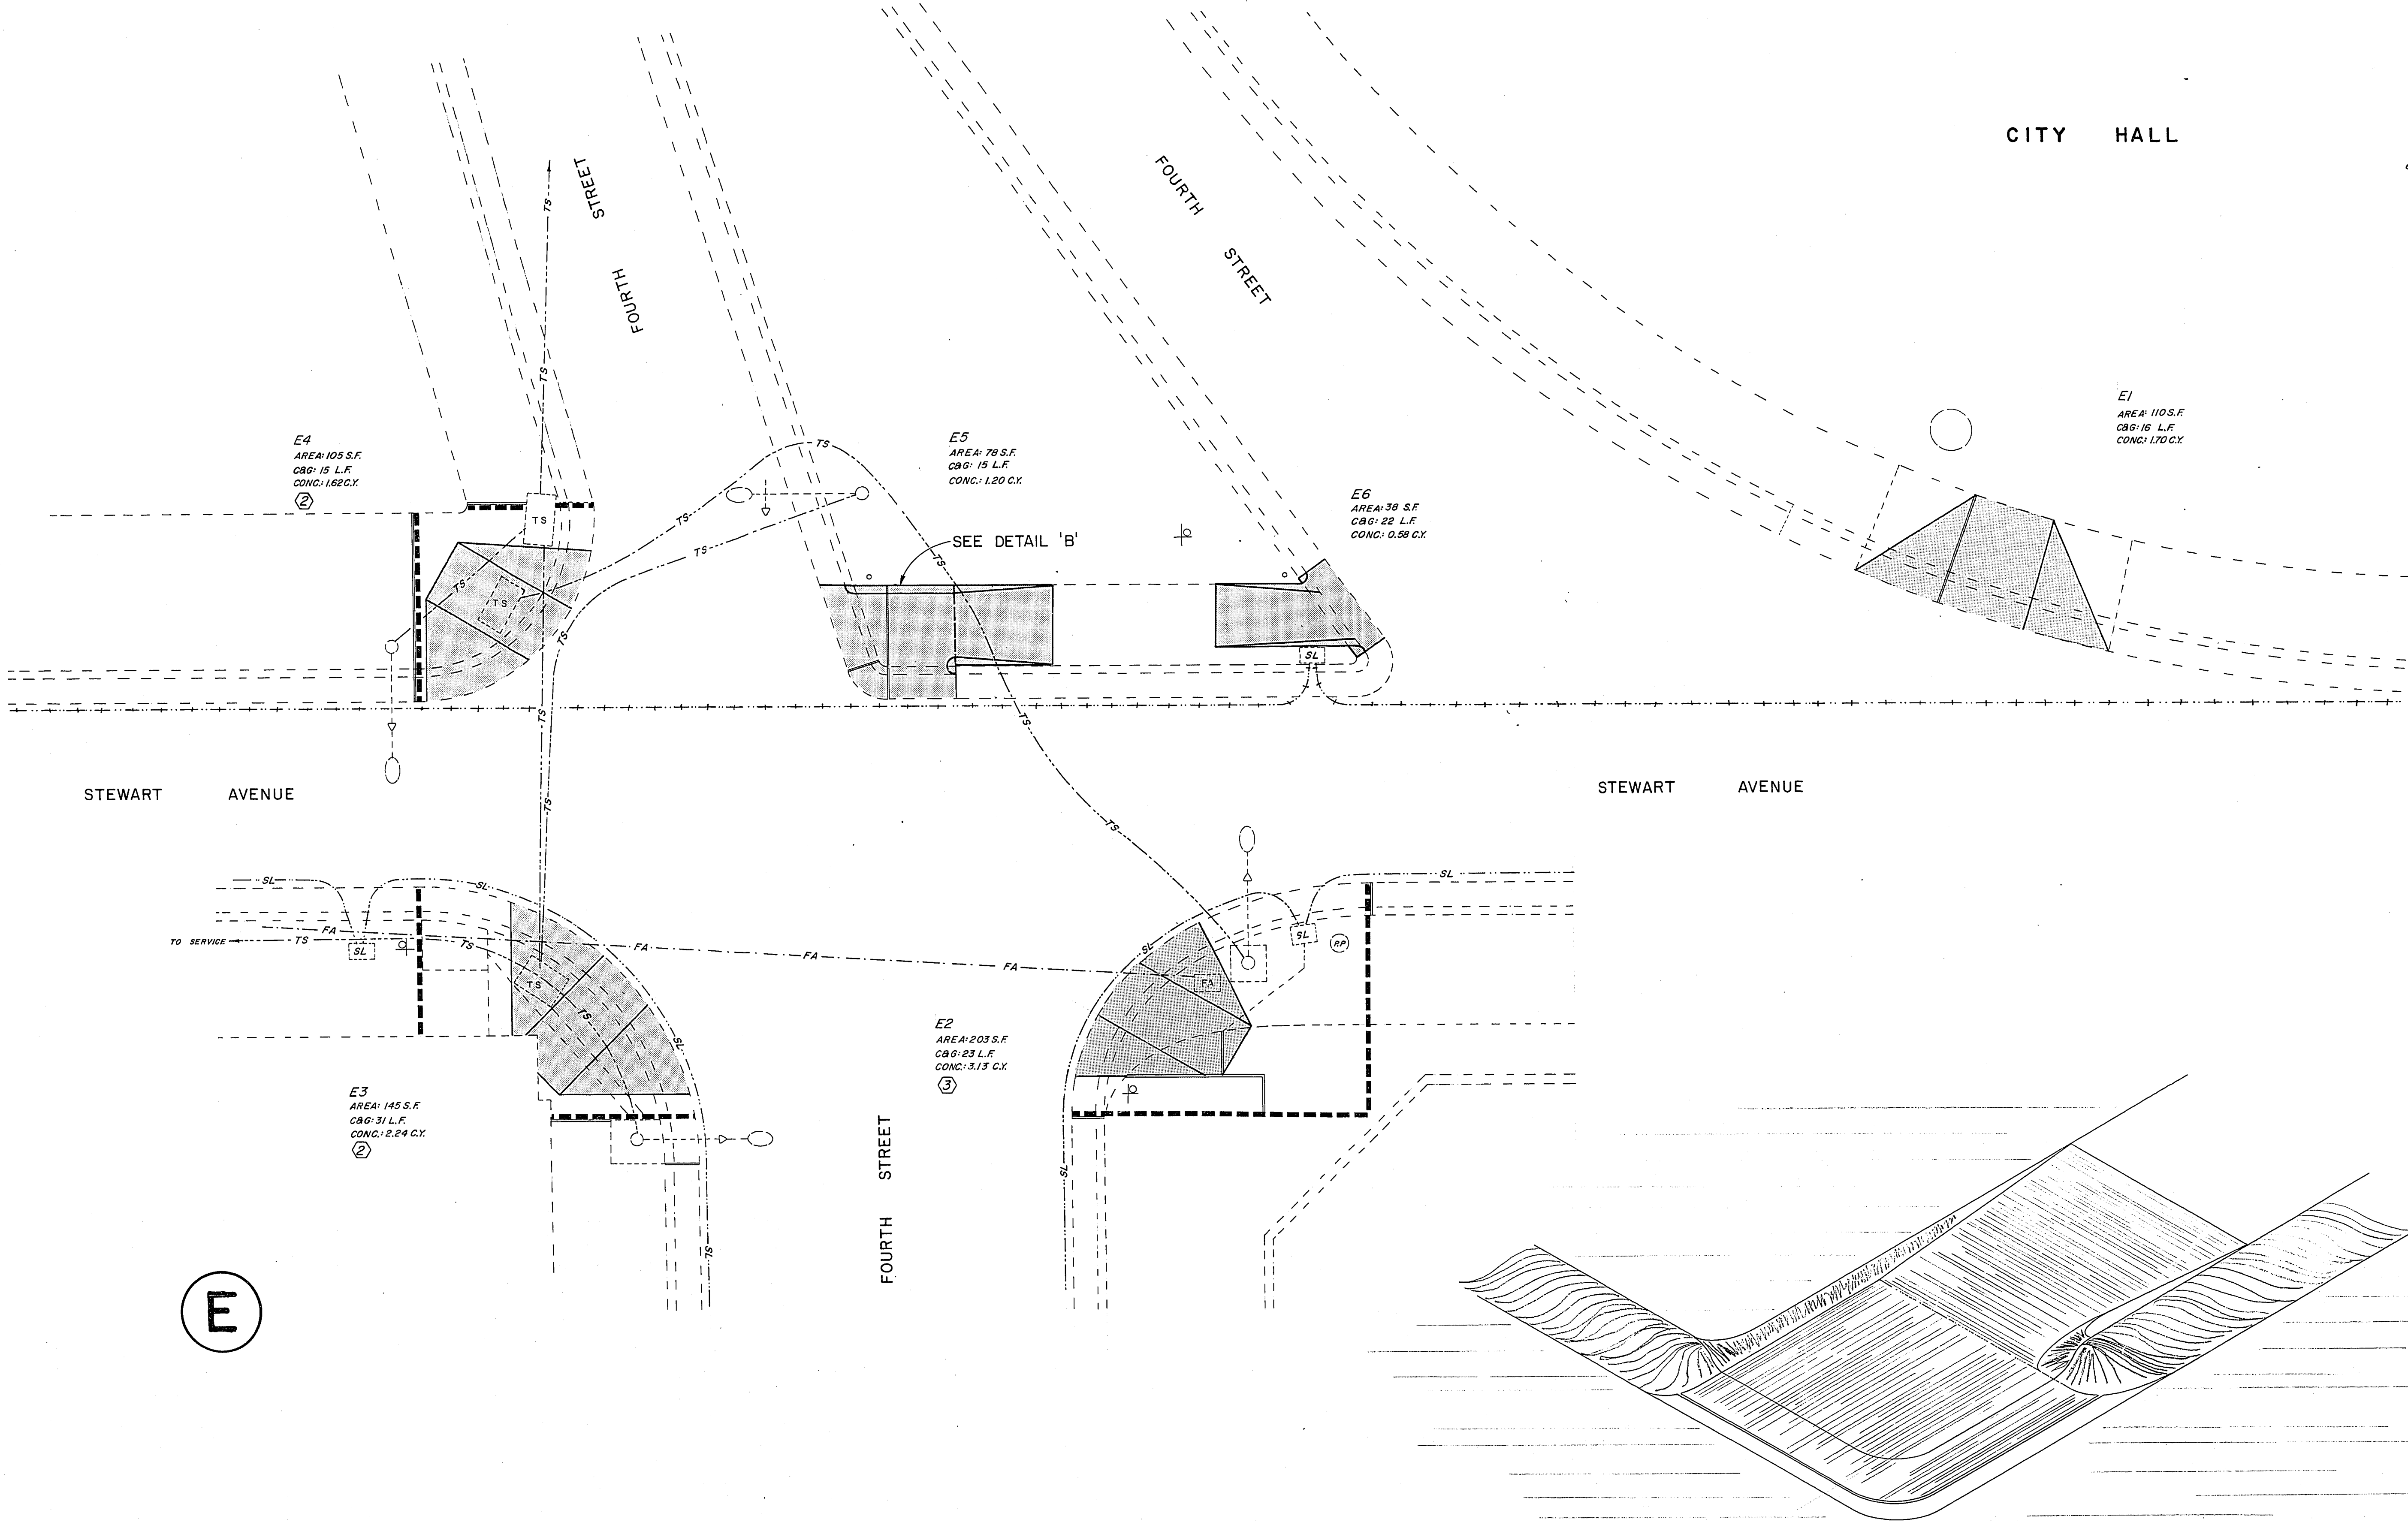

E

E4
AREA: 105 S.F.
CBG: 15 L.F.
CONC: 1.62 C.Y.
②

E5
AREA: 79 S.F.
CBG: 15 L.F.
CONC: 1.20 C.Y.


E6
AREA: 39 S.F.
CBG: 22 L.F.
CONC: 0.58 C.Y.

E7
AREA: 110 S.F.
CBG: 16 L.F.
CONC: 1.70 C.Y.

E3
AREA: 145 S.F.
CBG: 31 L.F.
CONC: 2.24 C.Y.
②

E2
AREA: 203 S.F.
CBG: 23 L.F.
CONC: 3.13 C.Y.
③

SEE DETAIL 'B'

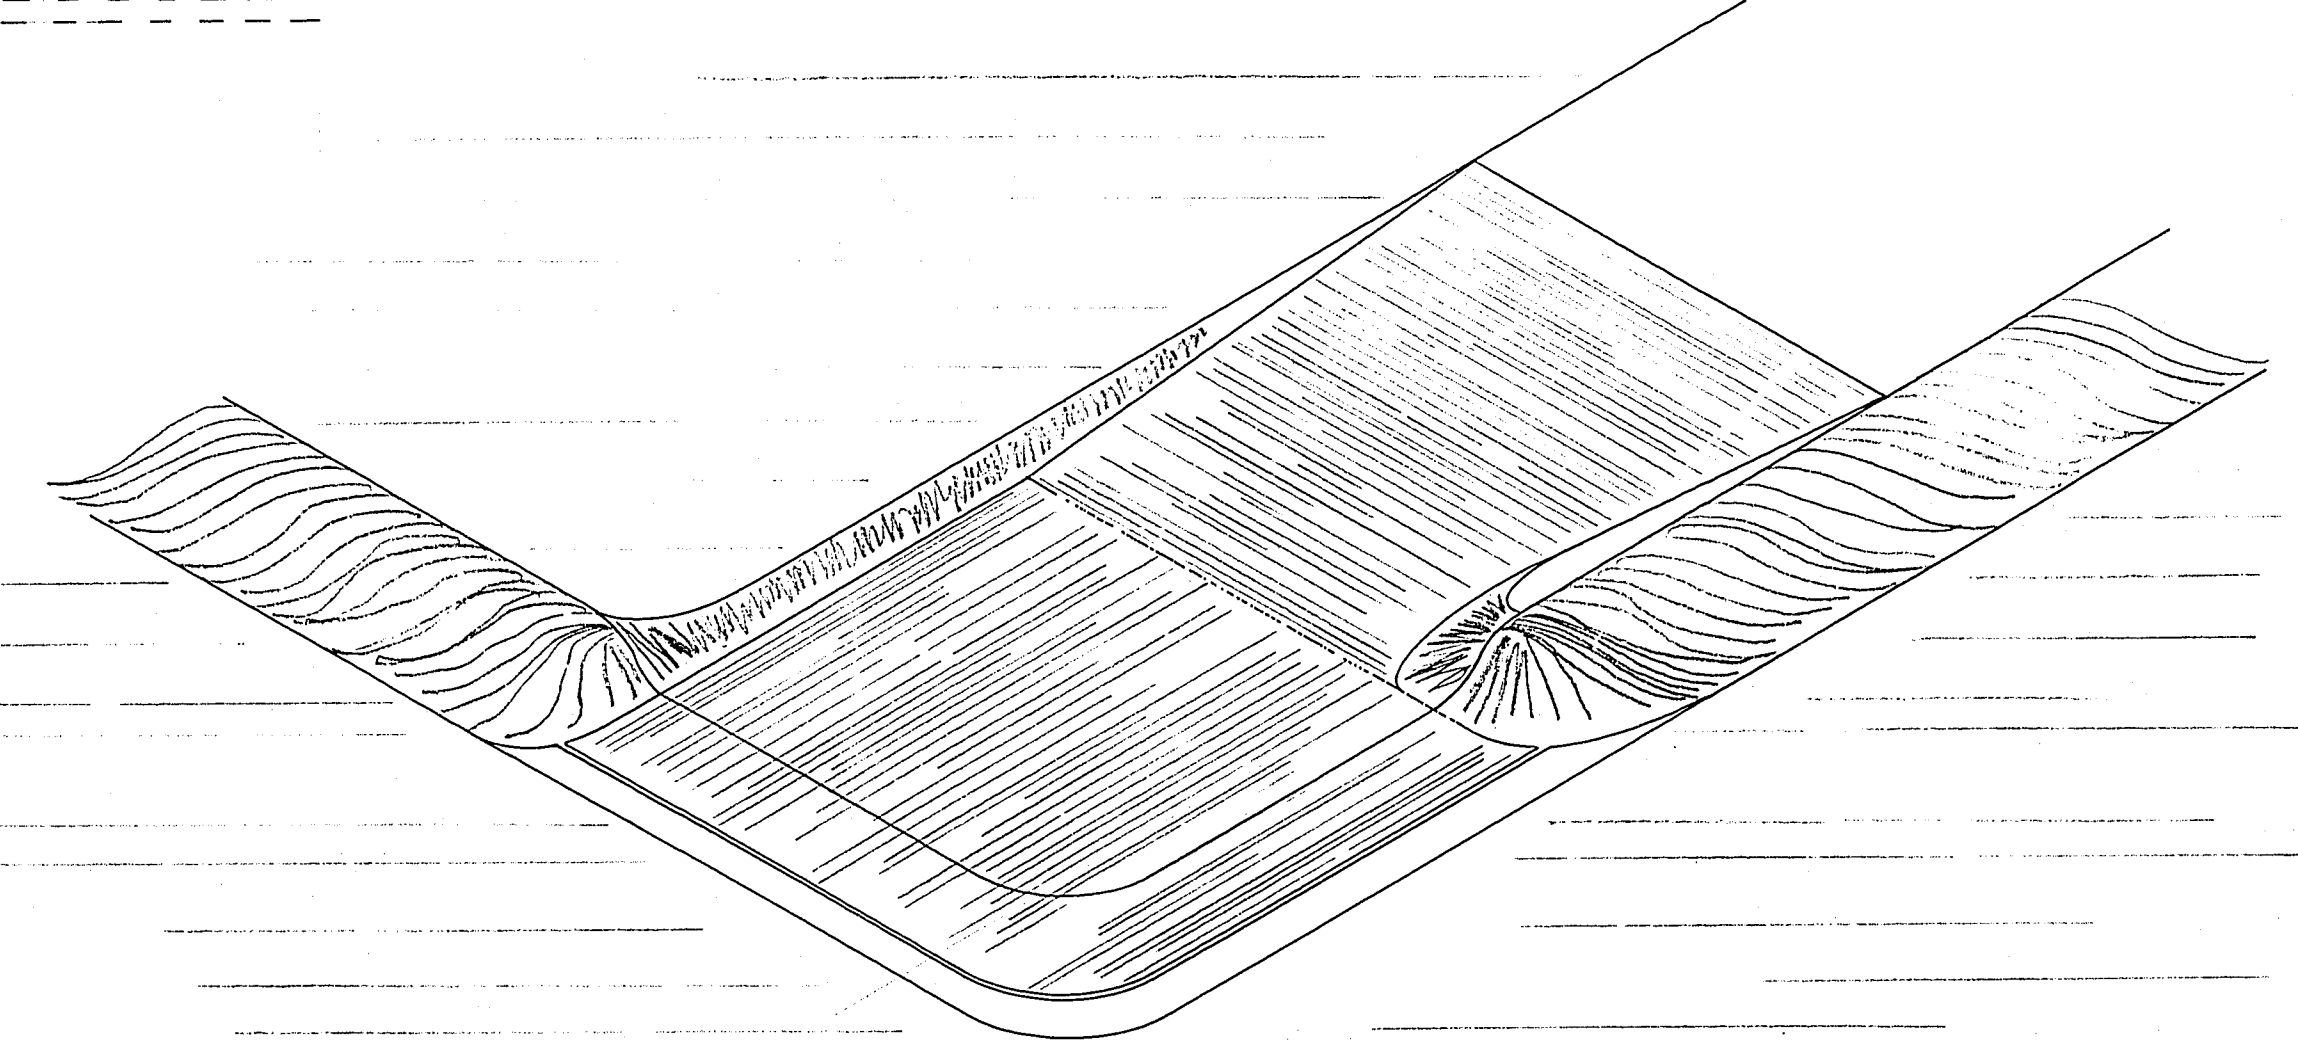

DETAIL 'B'

NO SCALE

CONTRACT
DRAWING
OCT 27 1978

EXISTING UTILITIES ARE LOCATED ON THE PLANS
FOR THE CONVENIENCE OF THE CONTRACTOR ONLY.
THE CONTRACTOR SHALL BEAR FULL RESPONSIBILITY
FOR PROTECTION OF UTILITIES AND THE CITY
BEARS NO RESPONSIBILITY FOR UTILITIES NOT
SHOWN ON THE PLANS OR NOT IN THE LOCATION
SHOWN ON THE PLANS.

Department of Public Services		Engineering Design Division	
DOWNTOWN WHEELCHAIR RAMP		STEWART AVE. & 4th ST.	
Drawing no. 107V-999		5/10	
W.O. no. 3456		Date 2-24-78	
Scale (h) 1" = 5'		Date 2-24-78	
Fid. bk. no.		Drawn by P. L. LEE	
Design by S. MORSE		Approved by the Director of Public Services	
Date 4/1/78		Date	
Revisions		Date	
ADDED KNOWN UTILITIES		REVISED BID PROPOSAL	