


BEING PARCEL 1 AS SHOWN ON THE PARCEL MAP IN FILE 97, PAGE 90, OFFICIAL RECORDS, LOCATED IN THE SOUTHEAST QUARTER (SE 1/4) OF THE NORTHWEST QUARTER (NE 1/4) OF SECTION 21, TOWNSHIP 20 SOUTH, RANGE 61 EAST, M.D.M., CITY OF LAS VEGAS, CLARK COUNTY, NEVADA

RECORDED IN BOOK 95 OF PLATS, PAGE 06

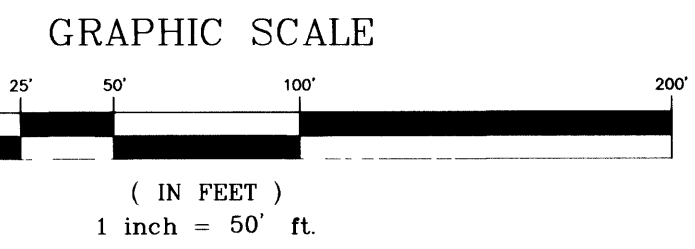

Professional Land Surveyor - State of Kansas
 ROBERT C. JOHNSON
 No. 10114
 2/5/02

DRAWING NO. 058-4634	SHEET 1 OF 2	SEAL	DRAWN BY: NDC	DESIGNED BY: _____	CHECKED BY: RCJ	PROJECT NO.: 439050A-001	SCALE: 1" = 50'	PROJECT TITLE: MONUMENTATION TIE MAP	COMMUNITY DEV. PROGRAMS CENTER 5420 WEST SAHARA AVENUE LAS VEGAS, NEVADA 89106 702-873-8862	REV	DATE	BY	REVISION
The WTLB Group, LLC Engineering • Landscape Architecture Planning • Urban Design • Surveying 2551 N. Green Valley Pkwy, Suite A425 HENDERSON, NV, 89014 (702) 458-2351													