
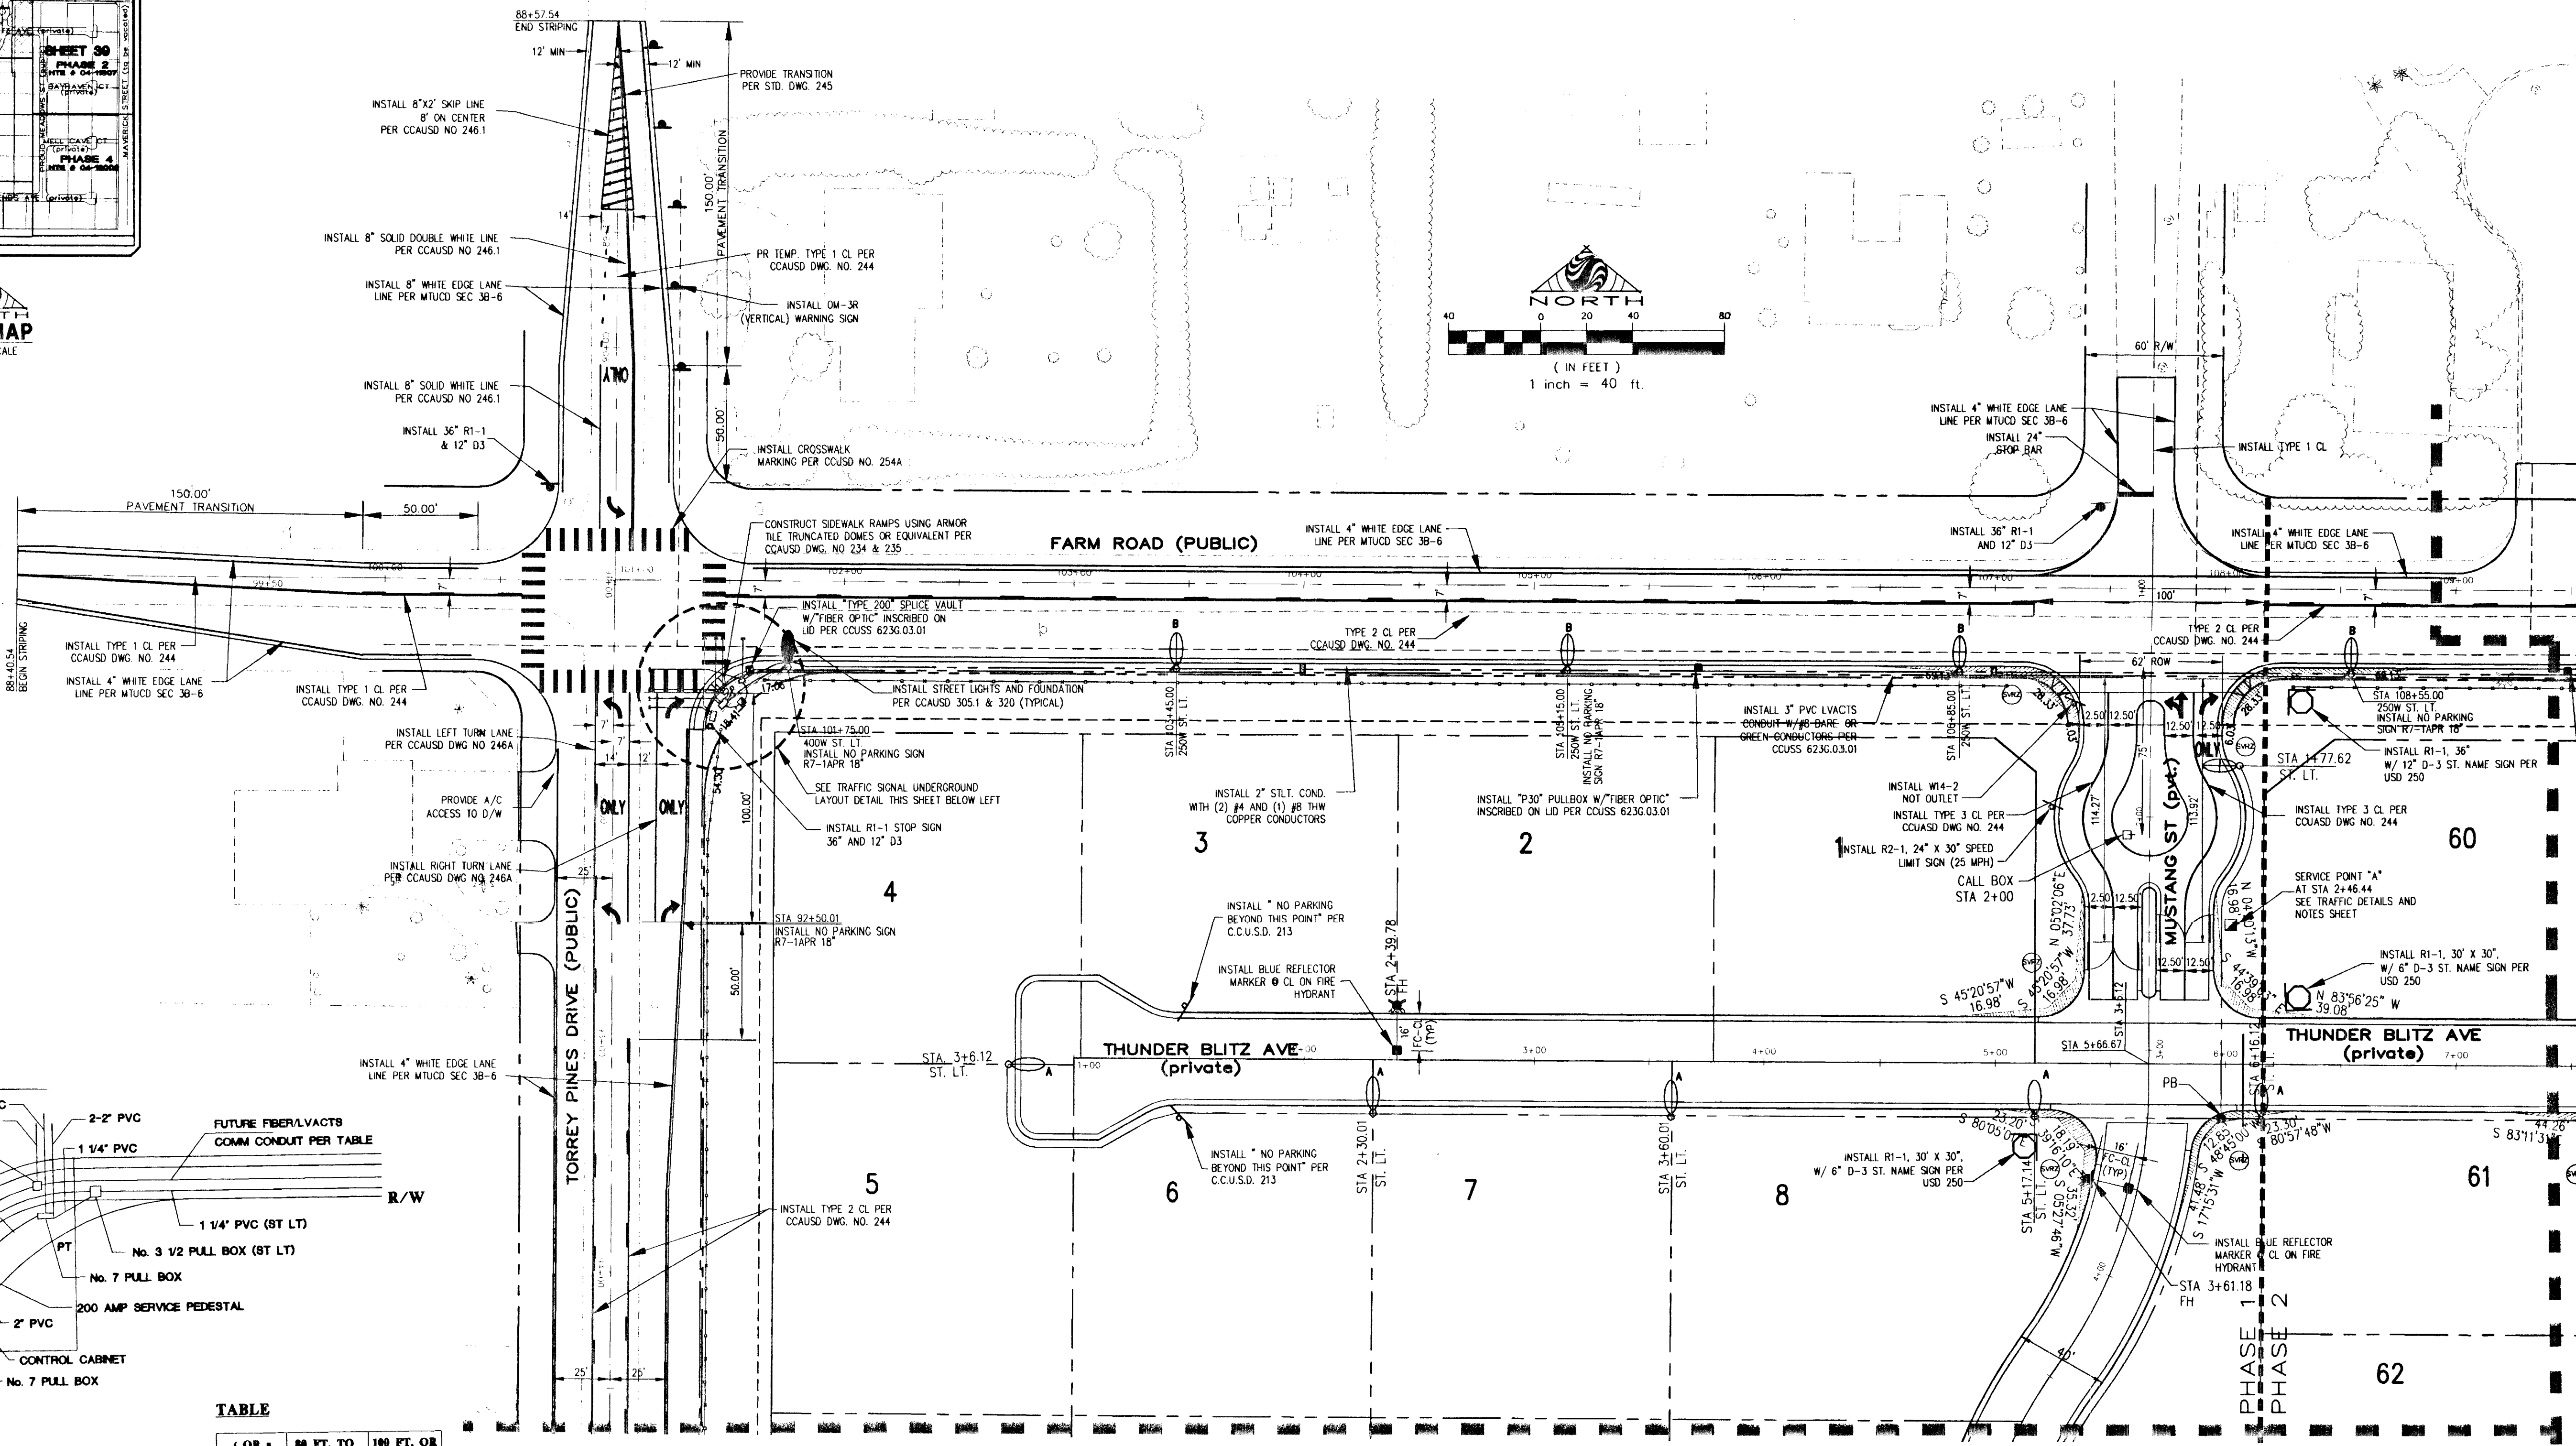
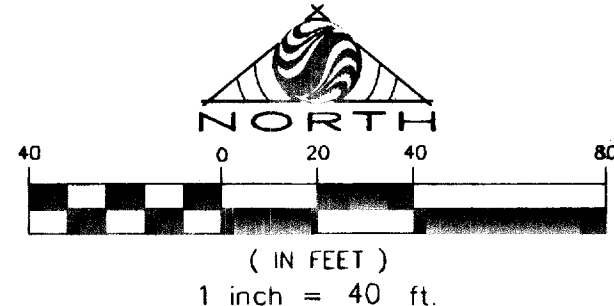


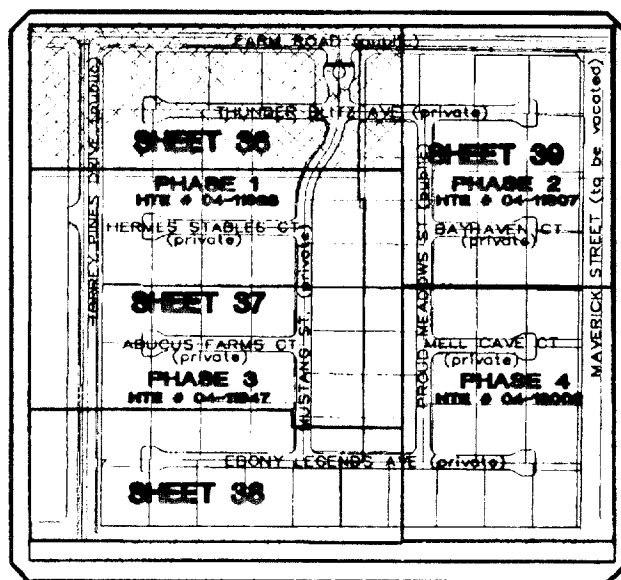

TABLE

FOUNDATION	TYPE "T"	TYPE "L"	TYPE "M"
POLE	XX-30"	XX-A-30"	XX-B-30"
LUM. ARM	18"	18"	18"
LUMINAIRE	400w/120v	400w/120v	400w/120v
LVACTS COMM.	3" (80 FT.)	4" (100 FT.)	4"

USE FOR 80 FT. R/W WHEN SINGLE LEFT TURN LANE IS REQUIRED.
 USE FOR 100 FT. R/W WHEN MULTIPLE TURN LANES ARE REQUIRED.
 USE ONLY WHEN DIRECTED BY THE ENGINEER.

- NOTES:**
- ALL TRAFFIC SIGNAL SHALL BE GALVANIZED PER ASTM A123.
 - ELECTRIC UTILITY TO BE LOCATED TO SERVICE PEDESTAL.
 - FOR POLE, POLE FOUNDATION SHALL BE GALVANIZED PER ASTM A123.
 - EXTEND THE 2-2" PVC TO THE EDGE OF PAVEMENT.
 - ALL EMPTY CONDUIT SHALL BE CAPPED FOR THE PURPOSE.

Call before you UnderGround

1-702-455-7511
 CLARK COUNTY TRAFFIC OPERATIONS
 1-702-229-6611

Call before you Overhead

1-702-593-6111

Call before you Dig.

1-800-227-2600

STREET LIGHT LEGEND

PROPOSED ST. LT. CONDUIT
 PROPOSED #3-1/2 CONCRETE PULL BOX W/ METAL COVER
 5' UTILITY & SIGN EASEMENT
 INSTALL 200A SERVICE PEDESTAL PER CCAUSD DWG. NO. 321, 332.1 & 335.1

PROPOSED STREETLIGHT
 EXISTING STREETLIGHT
 100W HPS LUMINAIRE W/ 11 GA. POLE PER CCAUSD DWG. NO. 321
 250W HPS LUMINAIRE W/ 11 GA. POLE PER CCAUSD DWG. NO. 321
 400W HPS LUMINAIRE W/ 11 GA. POLE PER CCAUSD DWG. NO. 321
 INSTALL 9" D-3 STREET NAME SIGNS

INSTALL 6" D-3 STREET NAME SIGNS
 INSTALL R1-1 STOP SIGN
 INSTALL BLUE REFLECTOR MARKER
 INSTALL TRAFFIC SIGN (AS NOTED)

PROPOSED DRIVEWAY LOCATIONS
 SITE VISIBILITY RESTRICTION ZONE PER CCAUSD DWG. NO. 201

STREET SIGNS

STOP
 R1-1
 SPEED LIMIT 25
 R2-1
 STREET NAME
 D3-9"

CONSTRUCTION NOTE:

SVRZ SIGHT VISIBILITY RESTRICTION ZONE
 OR ANY OTHER OBJECT, OTHER THAN TRAFFIC CONTROL DEVICES AND STREET LIGHT POLES, MAY BE CONSTRUCTED OR INSTALLED WITHIN THE SIGHT VISIBILITY ZONE UNLESS SAID OBJECT IS MAINTAINED AT LESS THAN 24 INCHES IN HEIGHT, MEASURED FROM TOP OF CURB, WHERE NO CURB EXISTS, A HEIGHT OF 27 INCHES MEASURED FROM THE TOP

NOTE:

- ALL ON-SITE STREET LIGHTS ARE PRIVATE.
- 125 AMP PAD MOUNT SERVICE POINT WITH 60 AMP BREAKER FOR STREET LIGHTS
 15 AMP BREAKER FOR PHOTOCELL
 60 AMP DOUBLE POLE/240V LIGHTING CONTRACTOR (E.G. CR360L40202A2)

THIS APPROVAL IS FOR THE PLACEMENT AND CLEARANCE OF STREET LIGHT AND SIGNAL INSTALLATIONS ONLY.

NEVADA POWER COMPANY

Civil Engineering Division
 Clark County Development Services
 ACCEPTED

By: _____ Date: _____

ACCEPTANCE OF THESE PLANS SHALL NOT BE CONSIDERED TO BE A PERMIT FOR OR AN APPROVAL OF ANY VIOLATION OF STATE, COUNTY OR FEDERAL LAW, SPECIFICATIONS, OR THE MANUAL ON UNIFORM TRAFFIC CONTROL DEVICES.


MATCHLINE SEE SHEET 39

MATCHLINE SEE SHEET 37

Stantec Consulting, Inc.
 7251 W. Charleston Blvd.
 Las Vegas, Nevada, U.S.A.
 89117
 Tel. (702) 258-0115
 Fax. (702) 258-4956
 www.stantec.com



SOUTHWEST HOMES
 WHITEHORSE ESTATES
 TRAFFIC PLAN 1

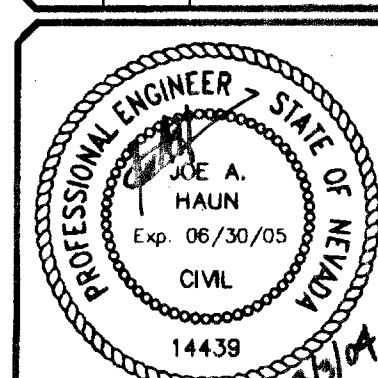

CLV DRAWING NO.
 3071891

SHEET
36
 OF 43
 HTF# 03-31616

DATE :	3/3/2004	</
--------	----------	--	--	----

The Contractor shall verify and be responsible for all dimensions. No work shall be done until the drawings are approved by the City of Las Vegas. Reproduction or use for any purpose other than that authorized by Stantec is prohibited.