

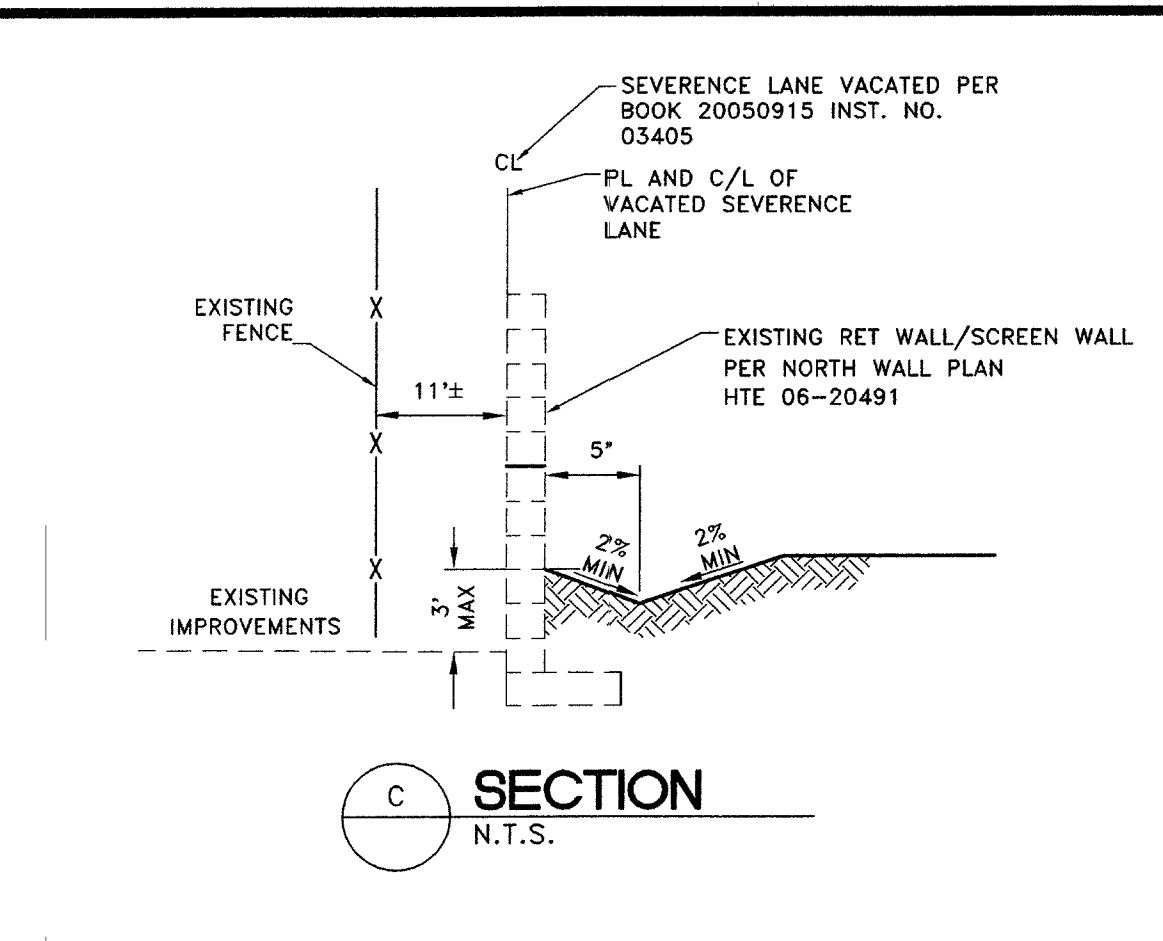
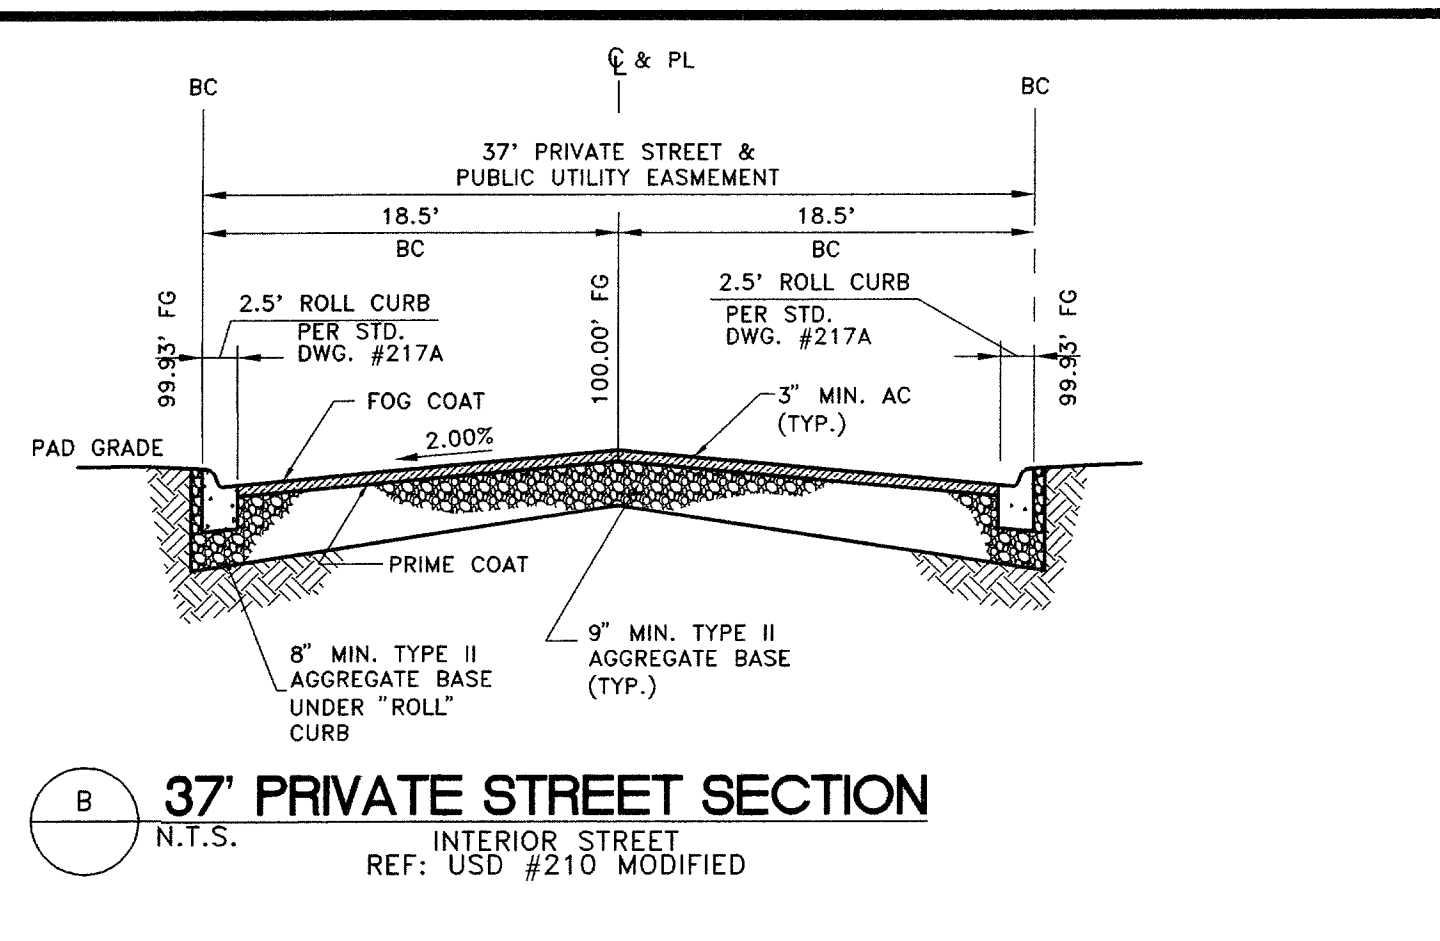
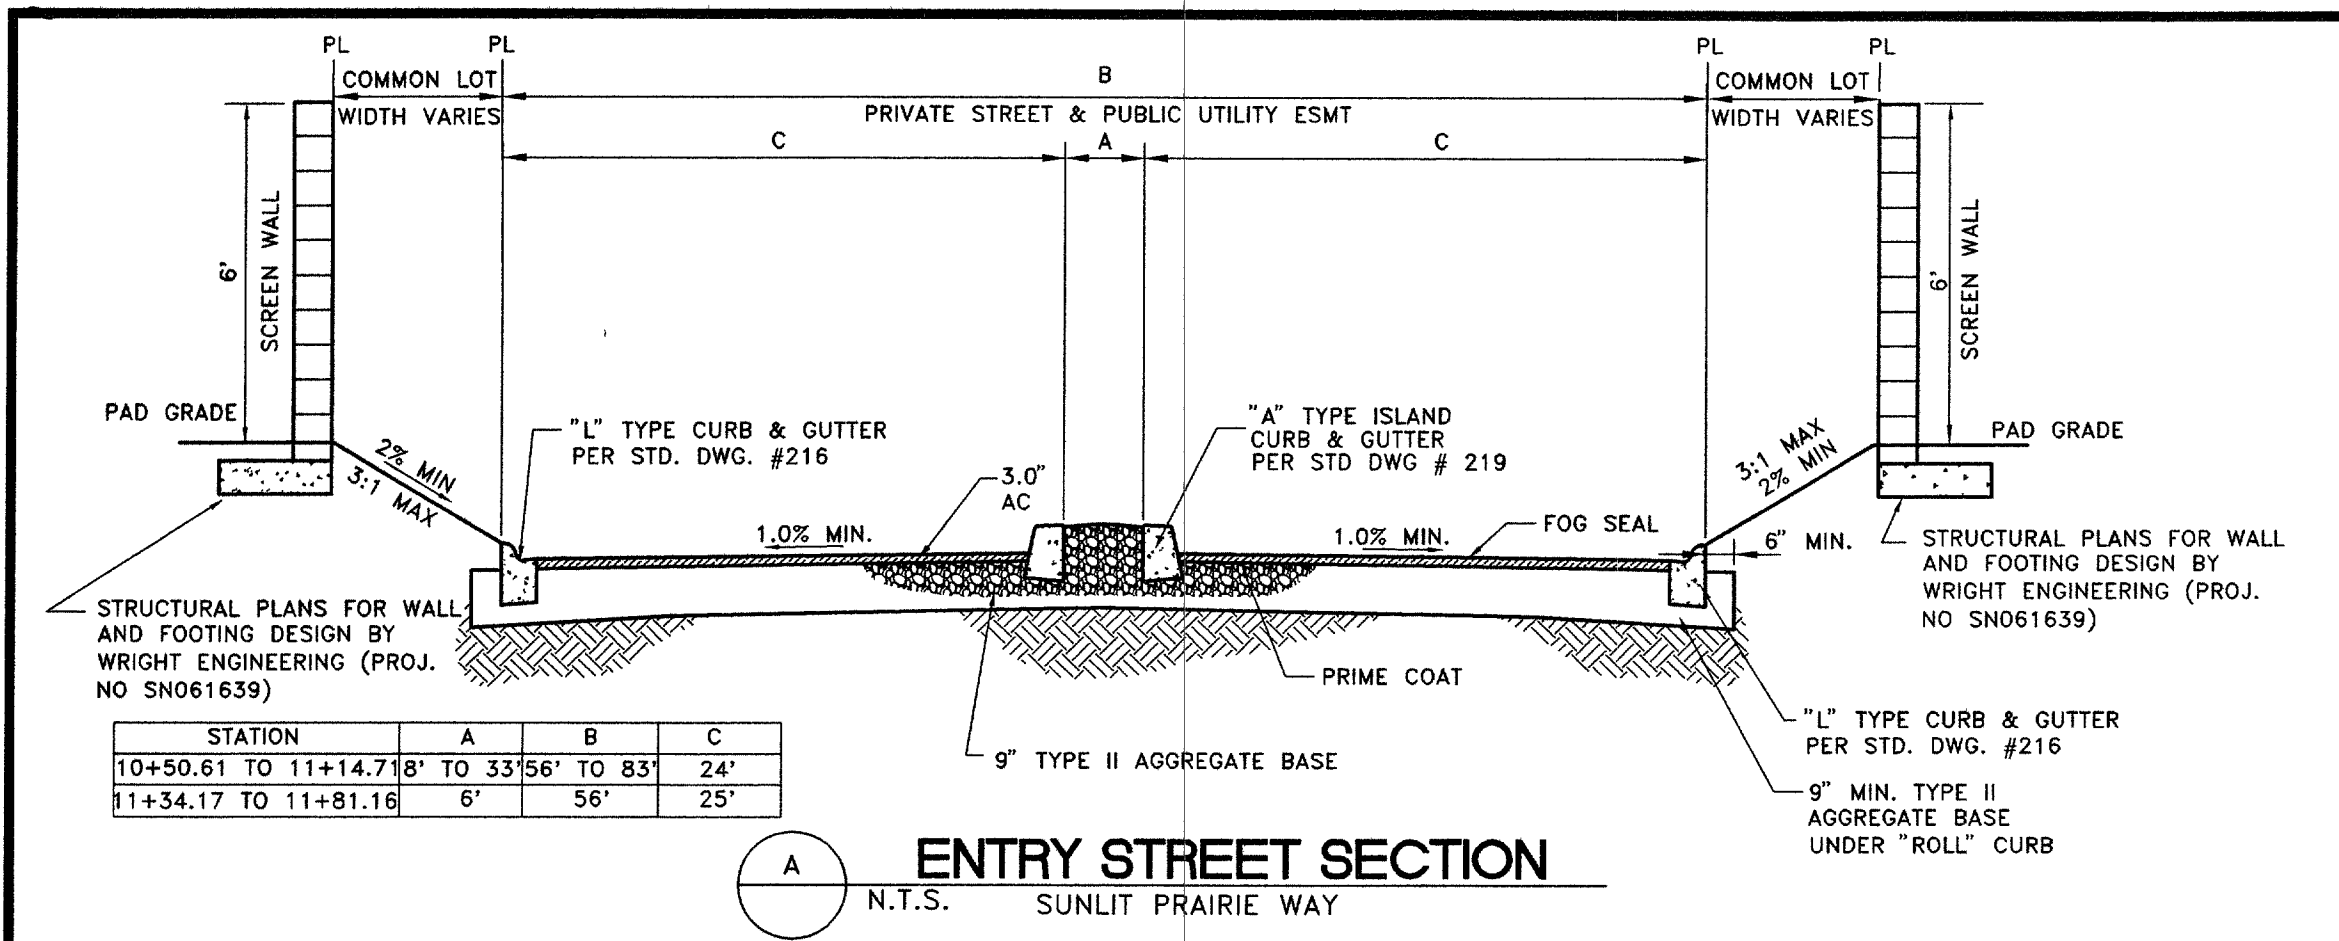
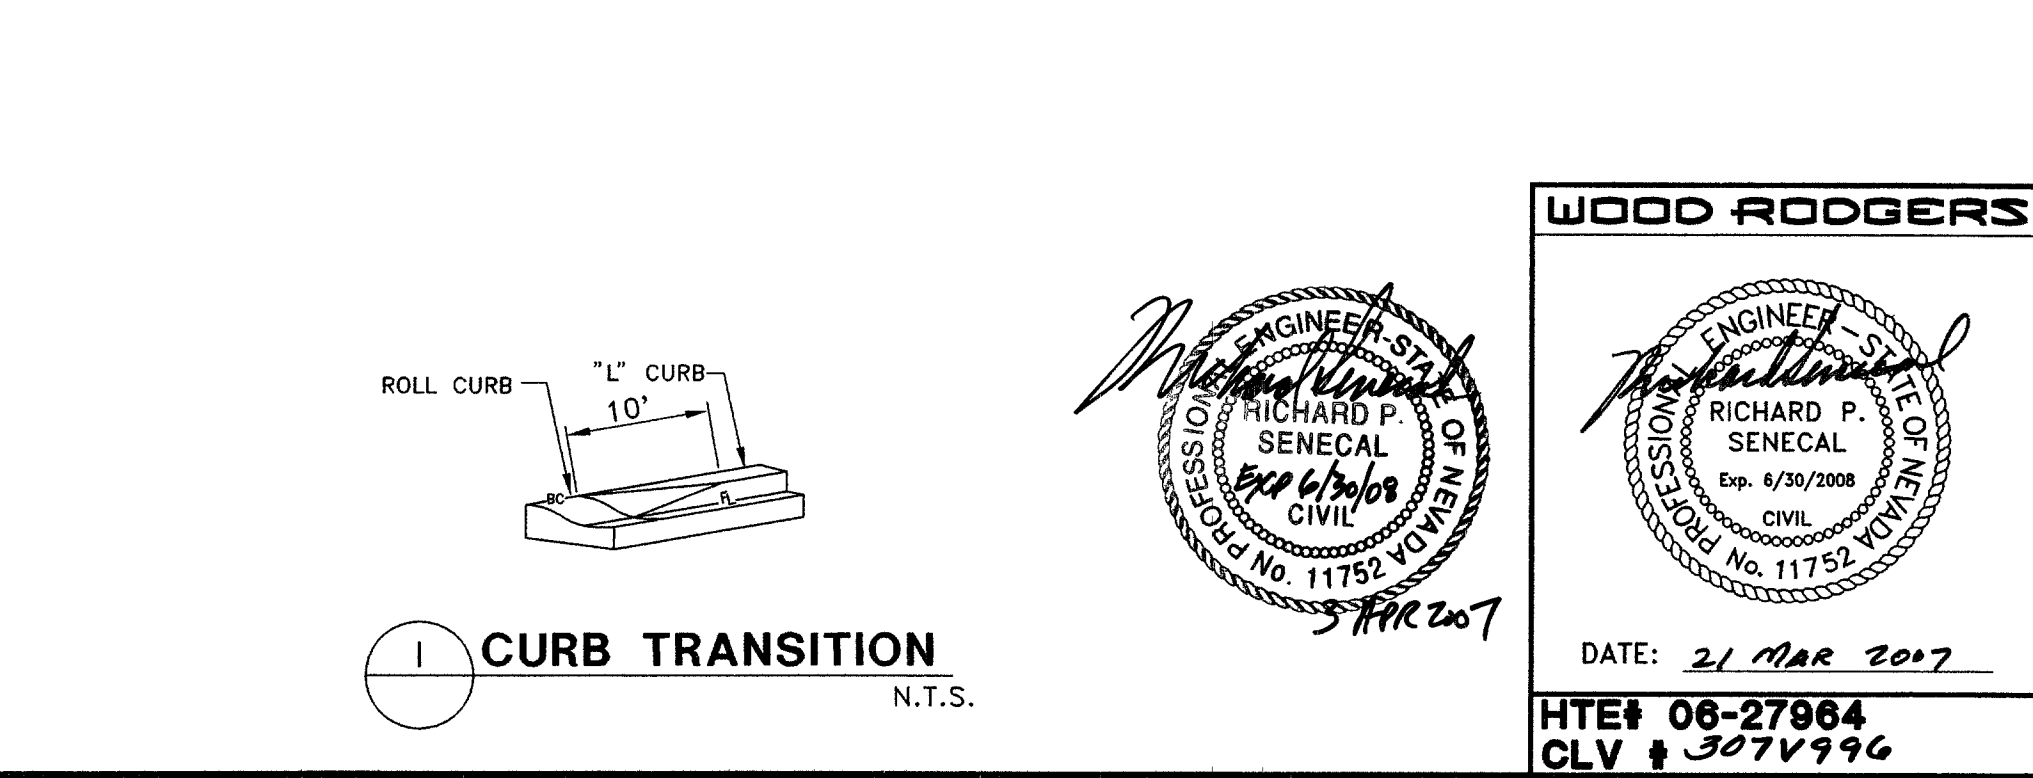
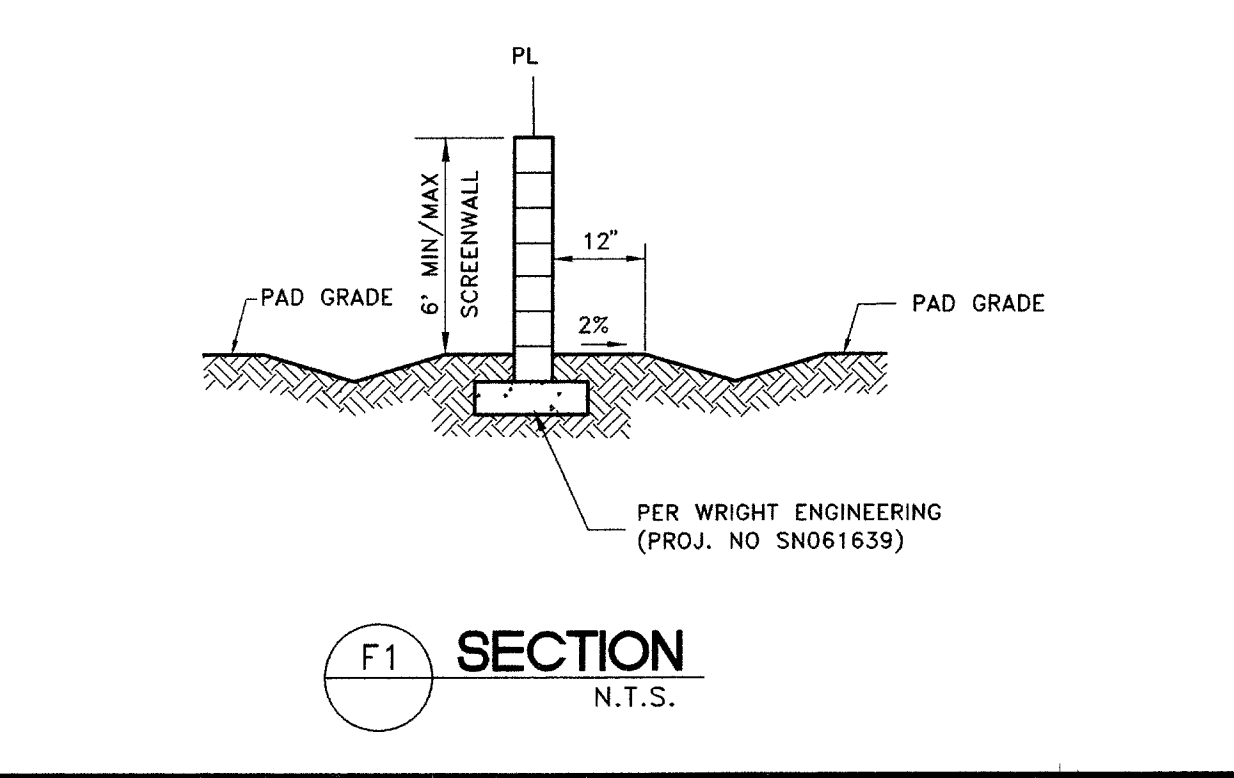
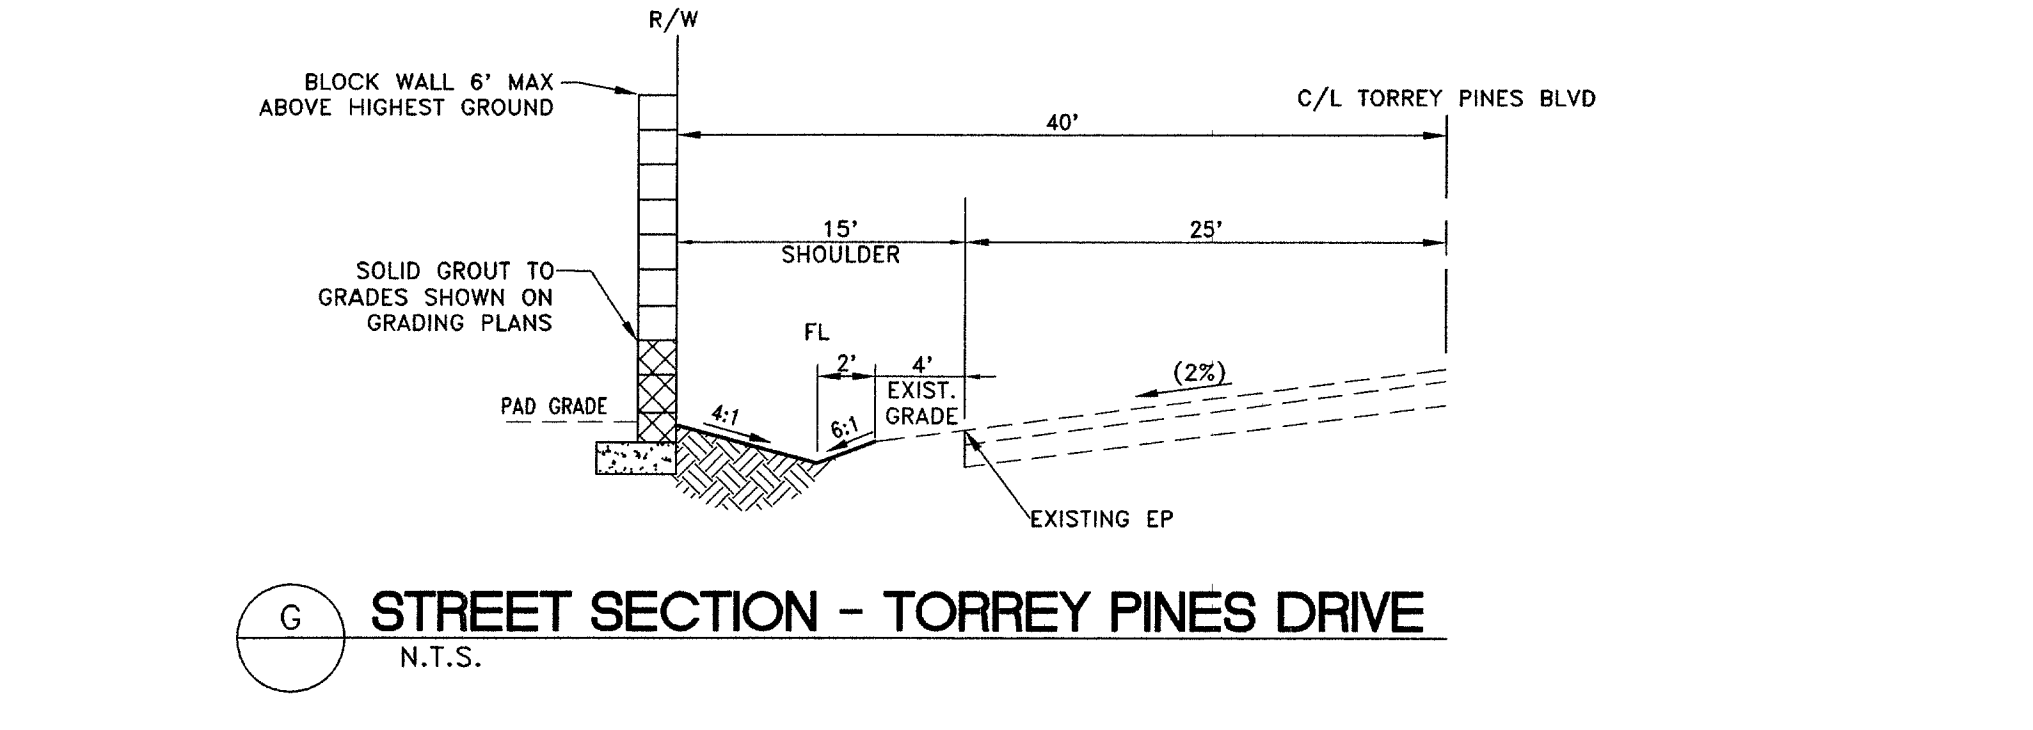
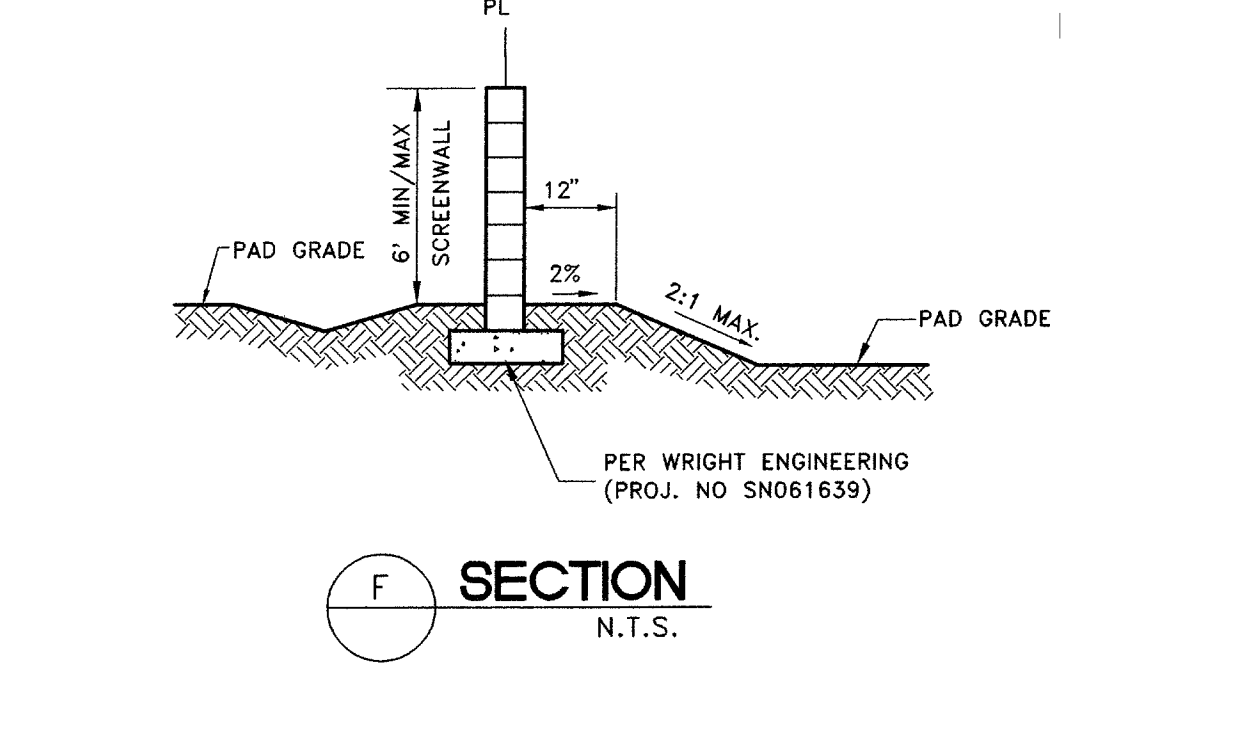
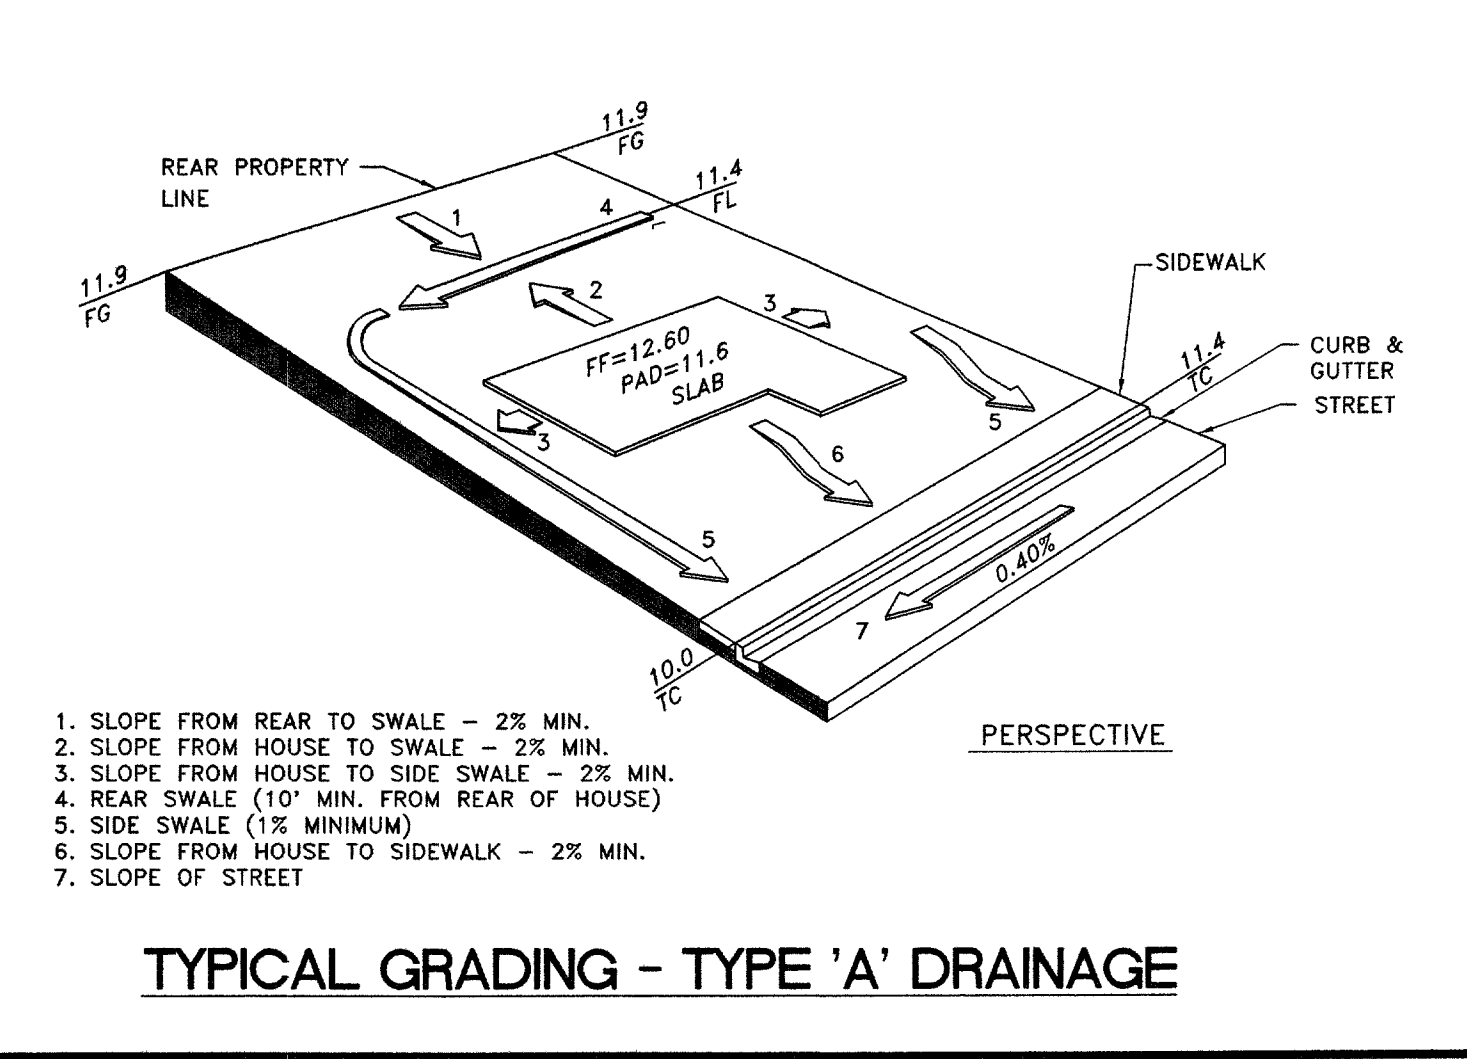
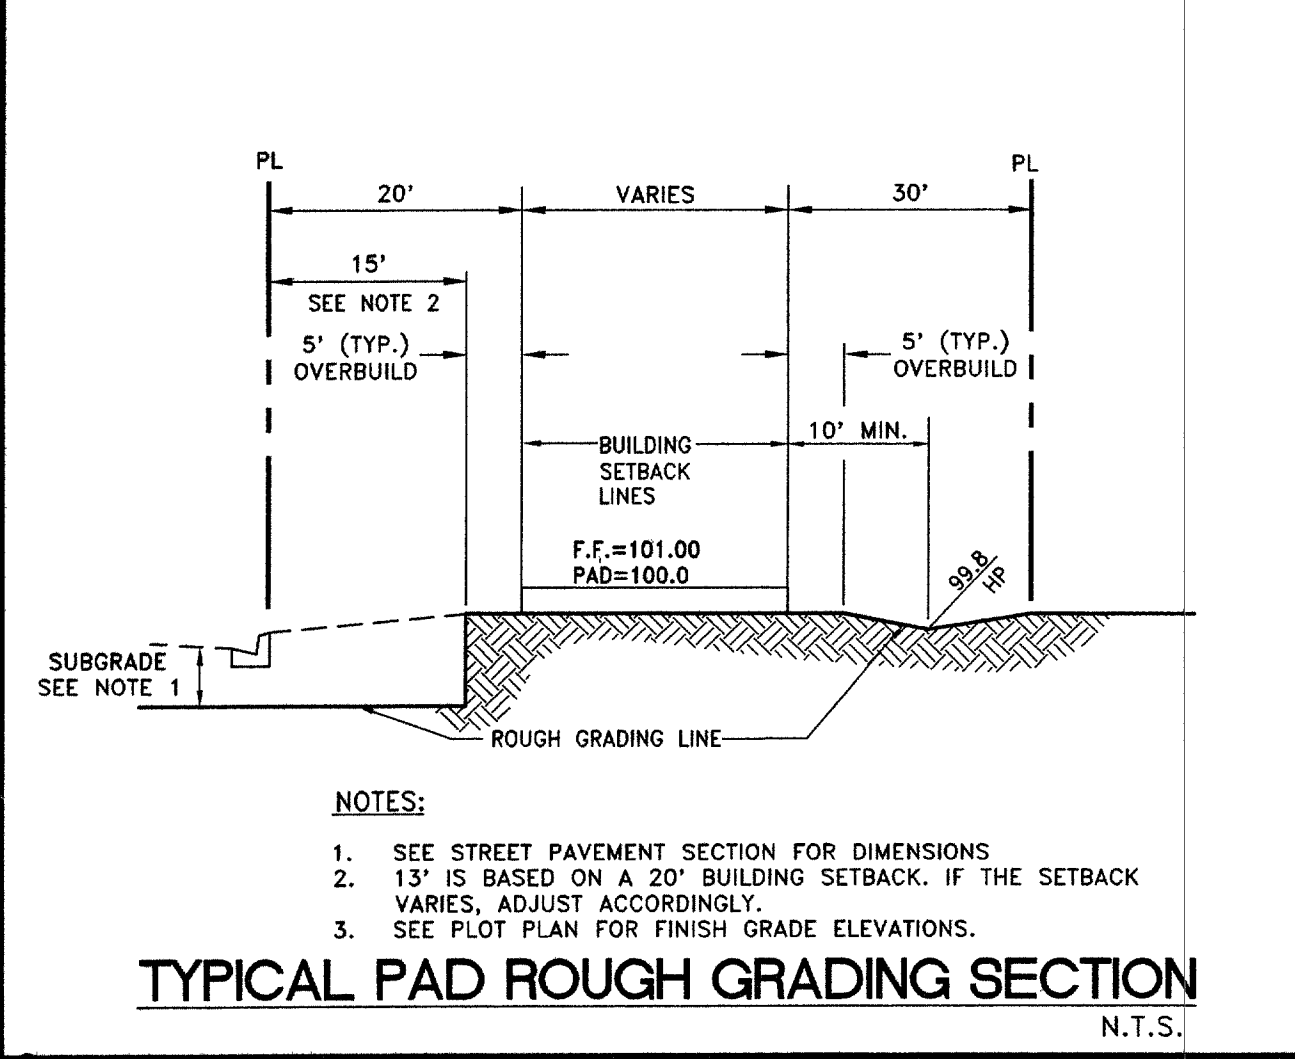
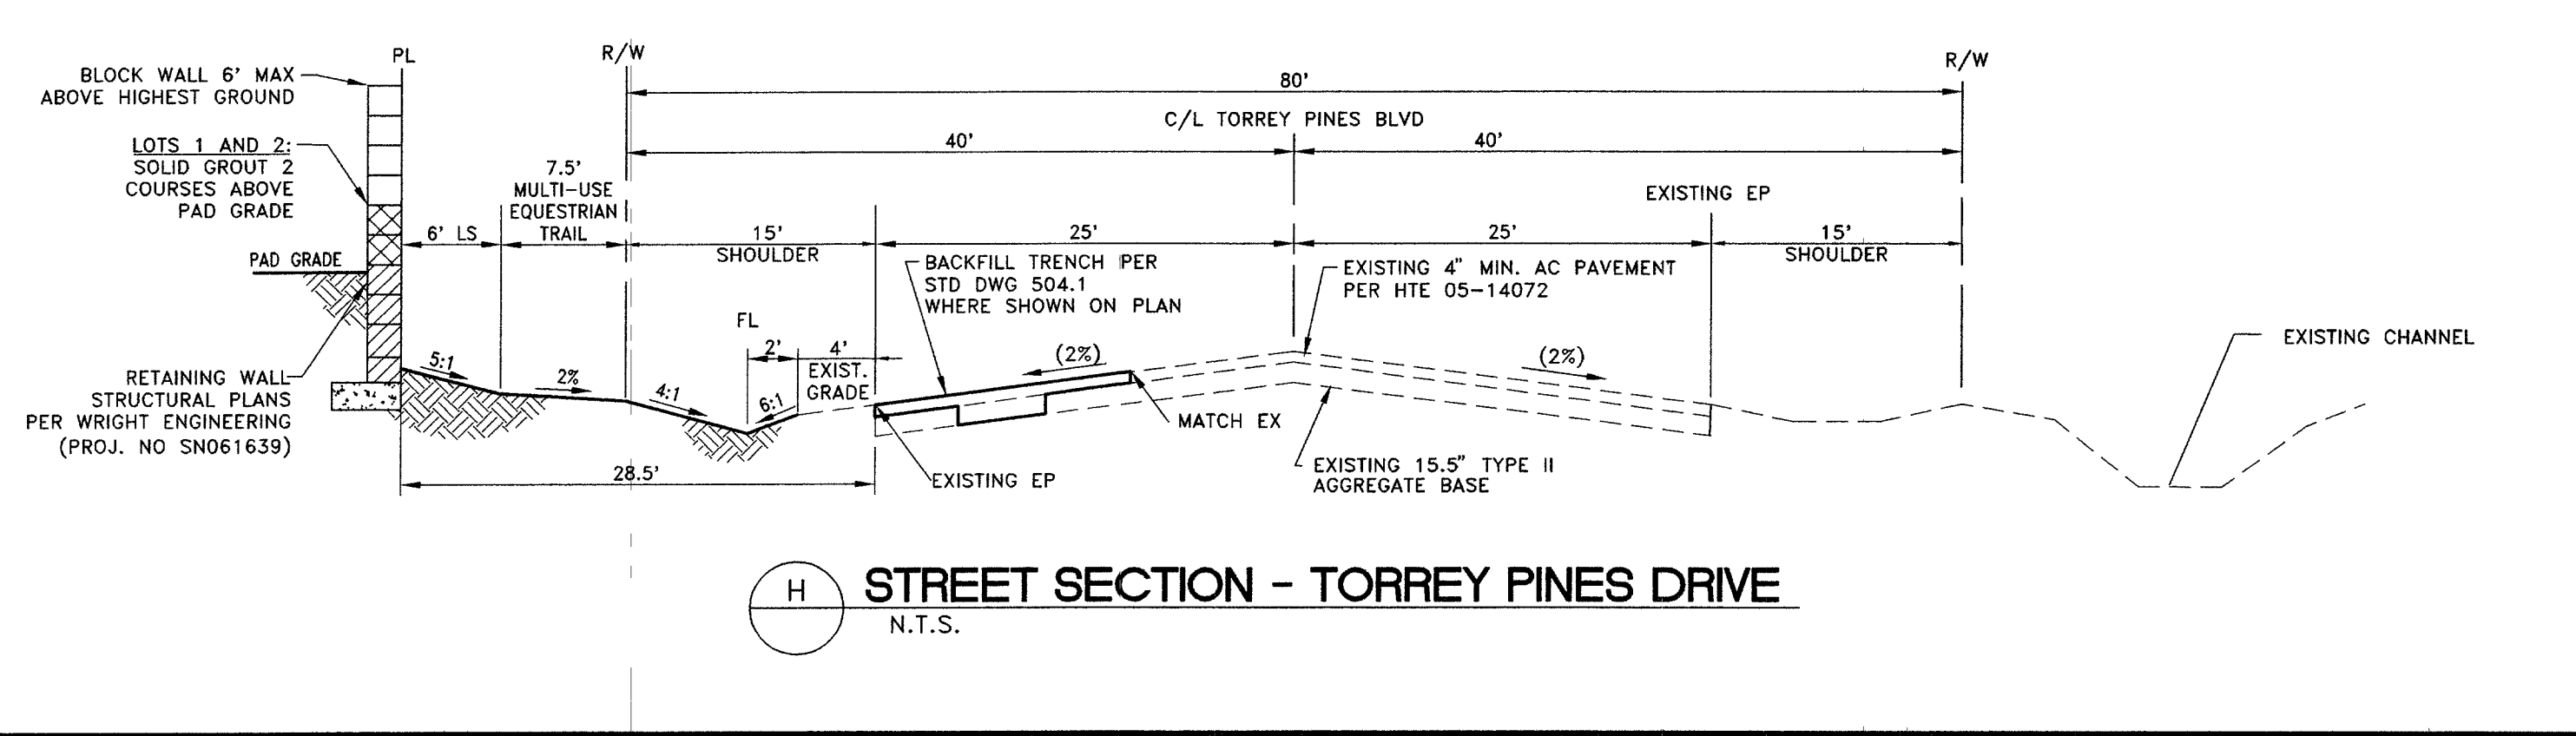
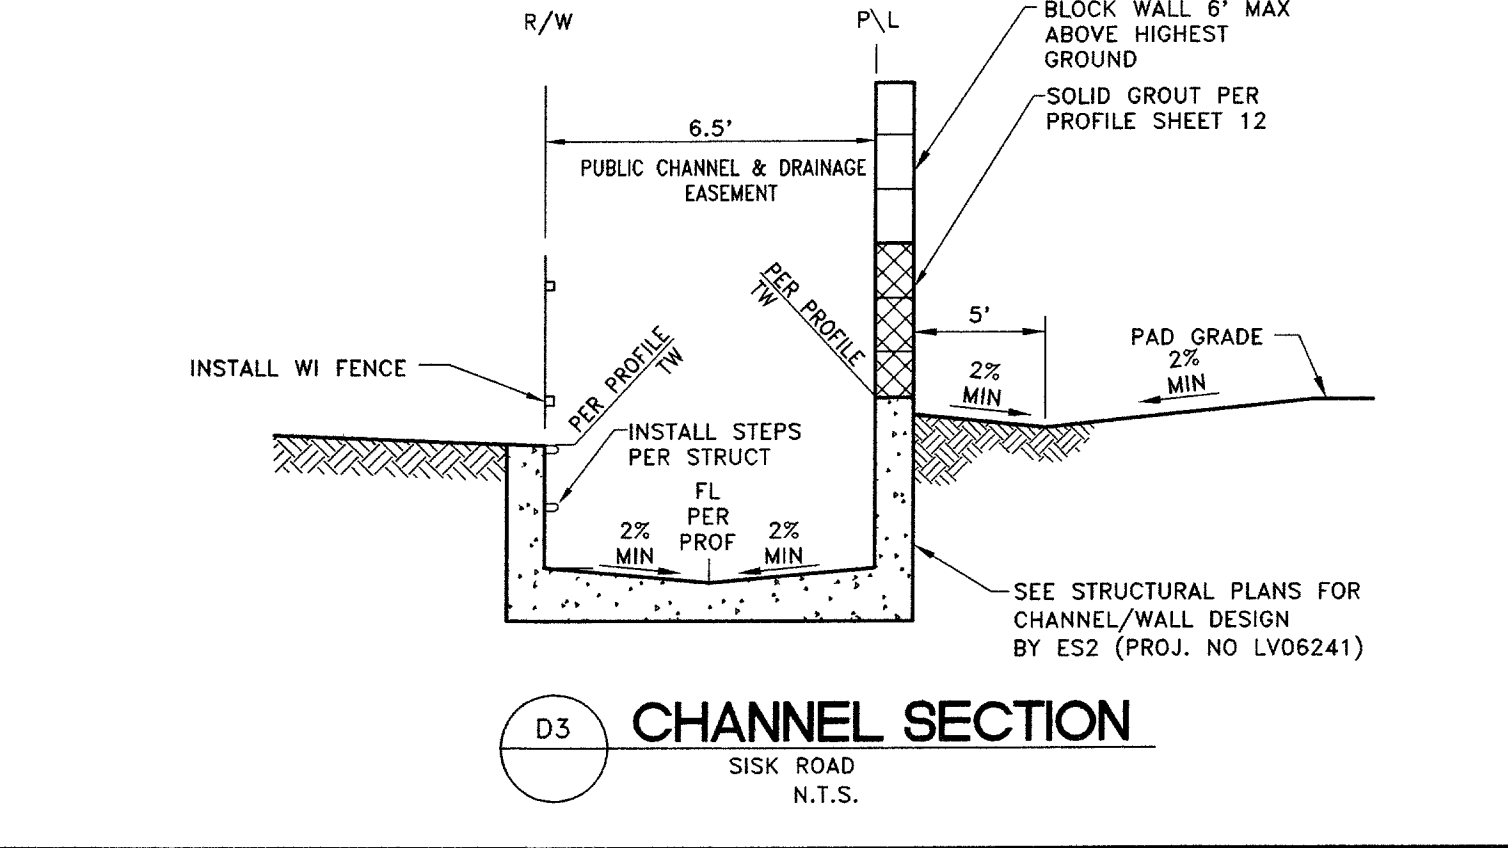
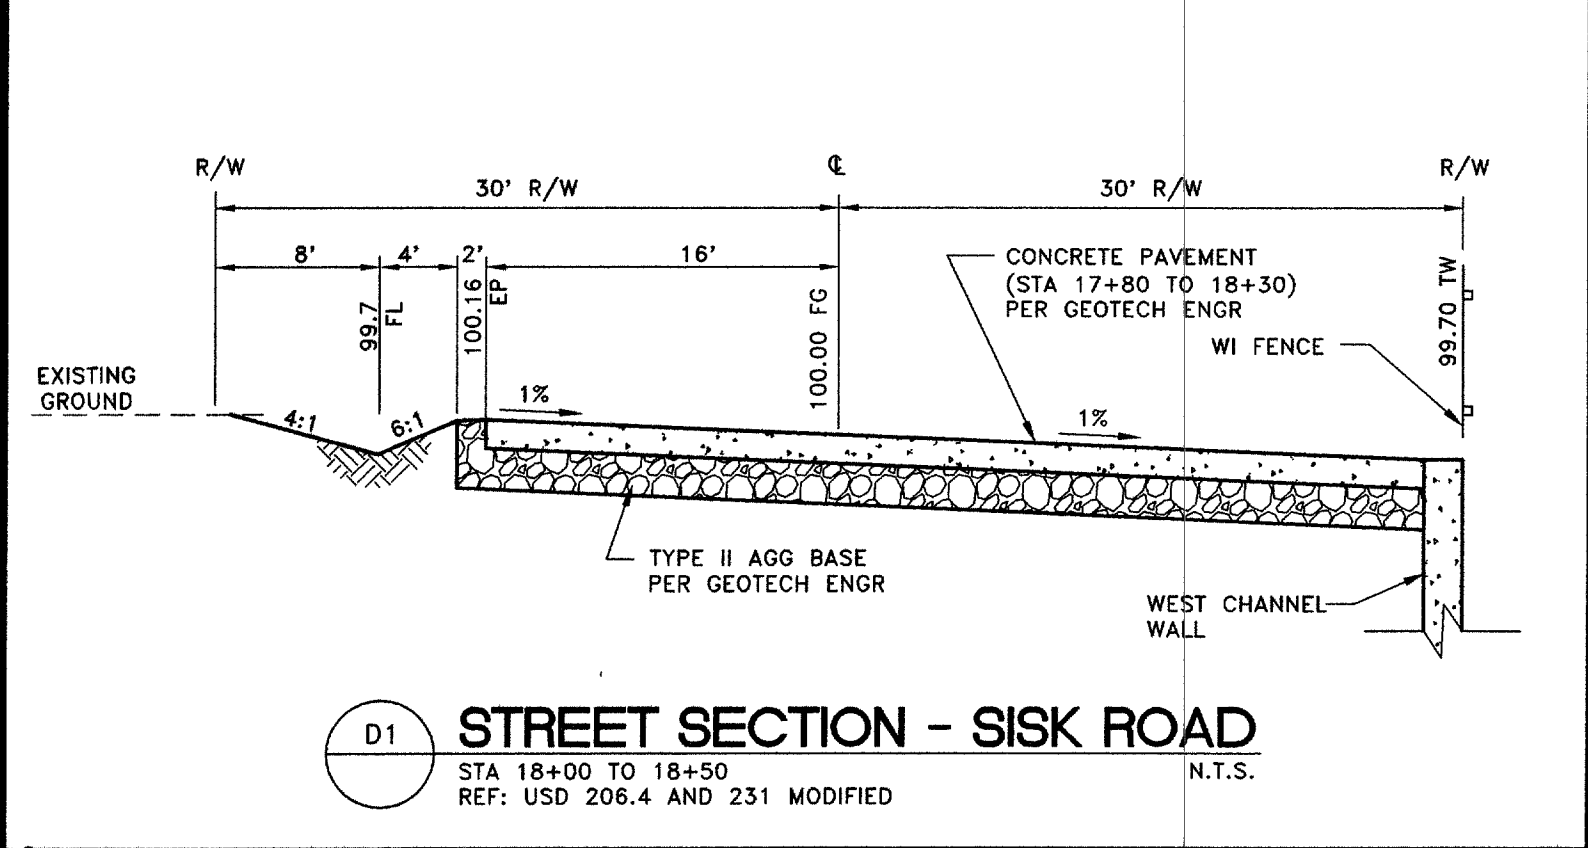
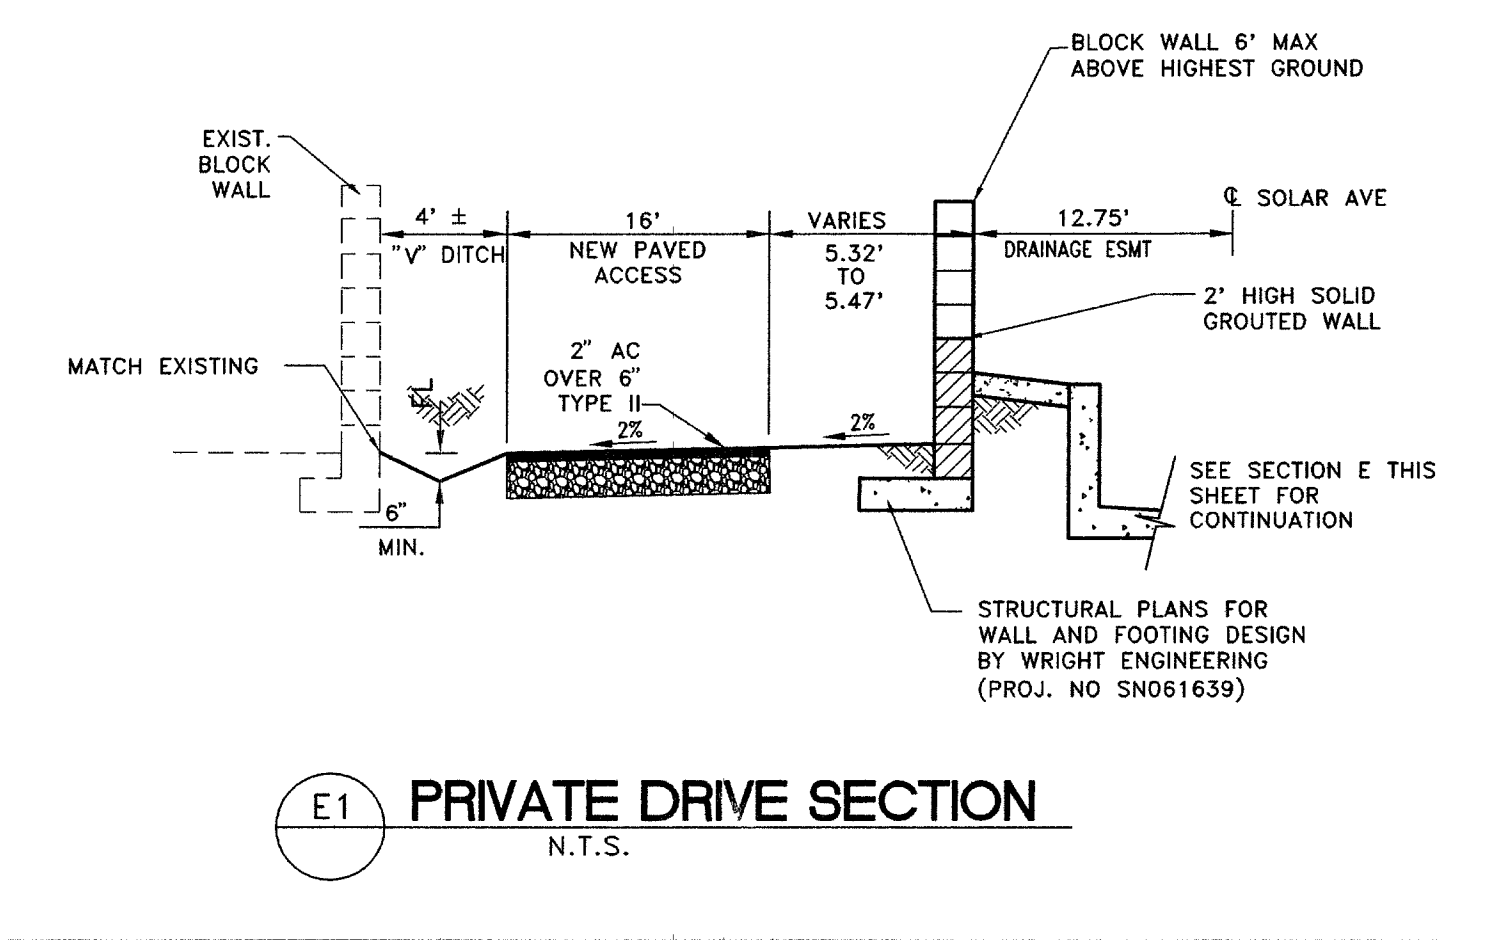
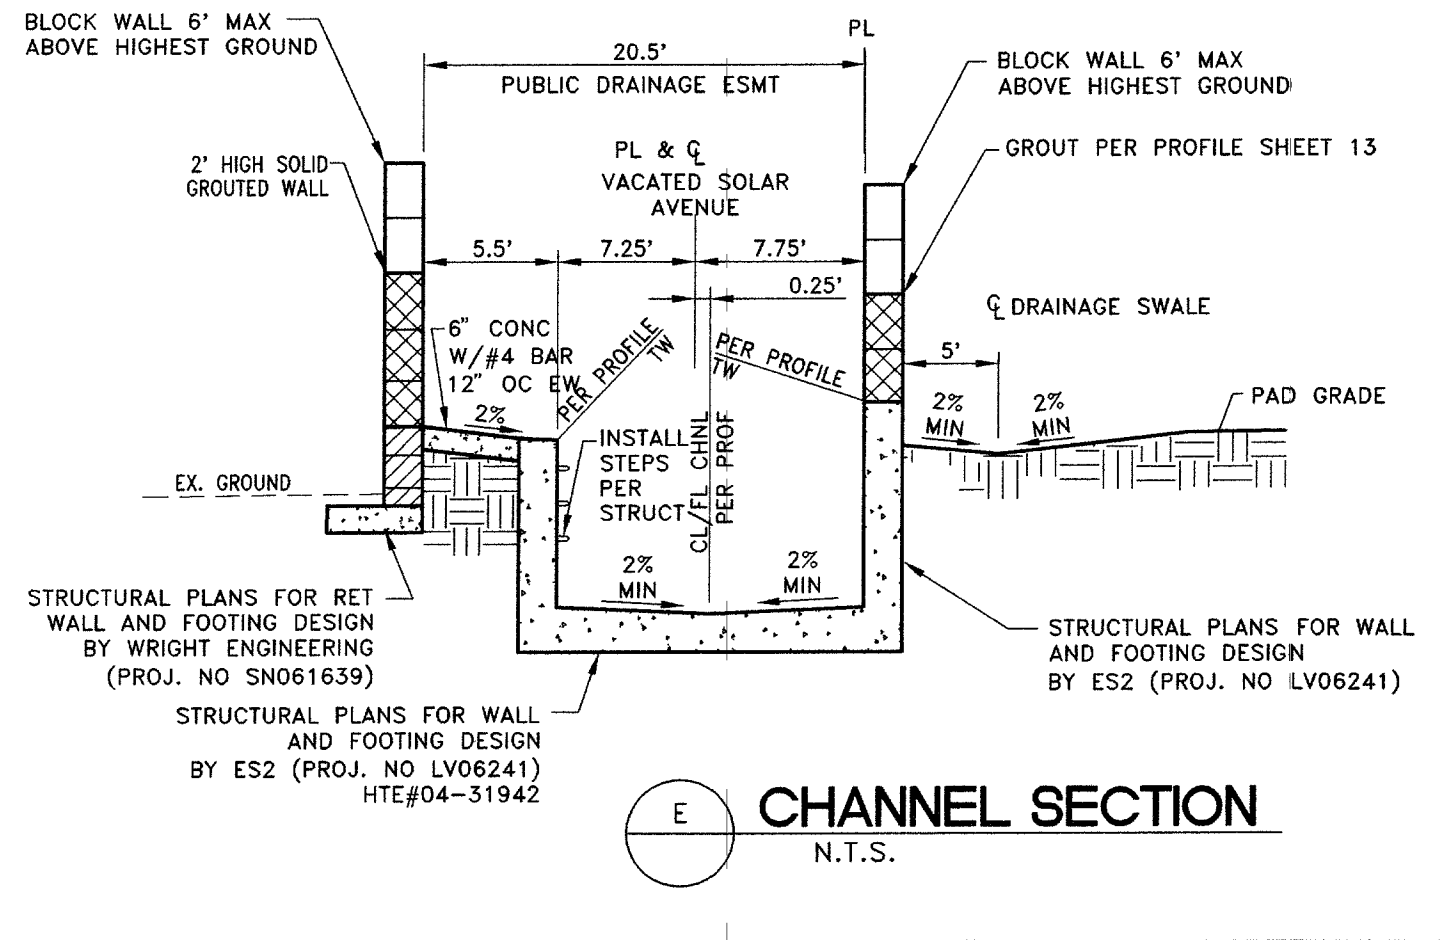


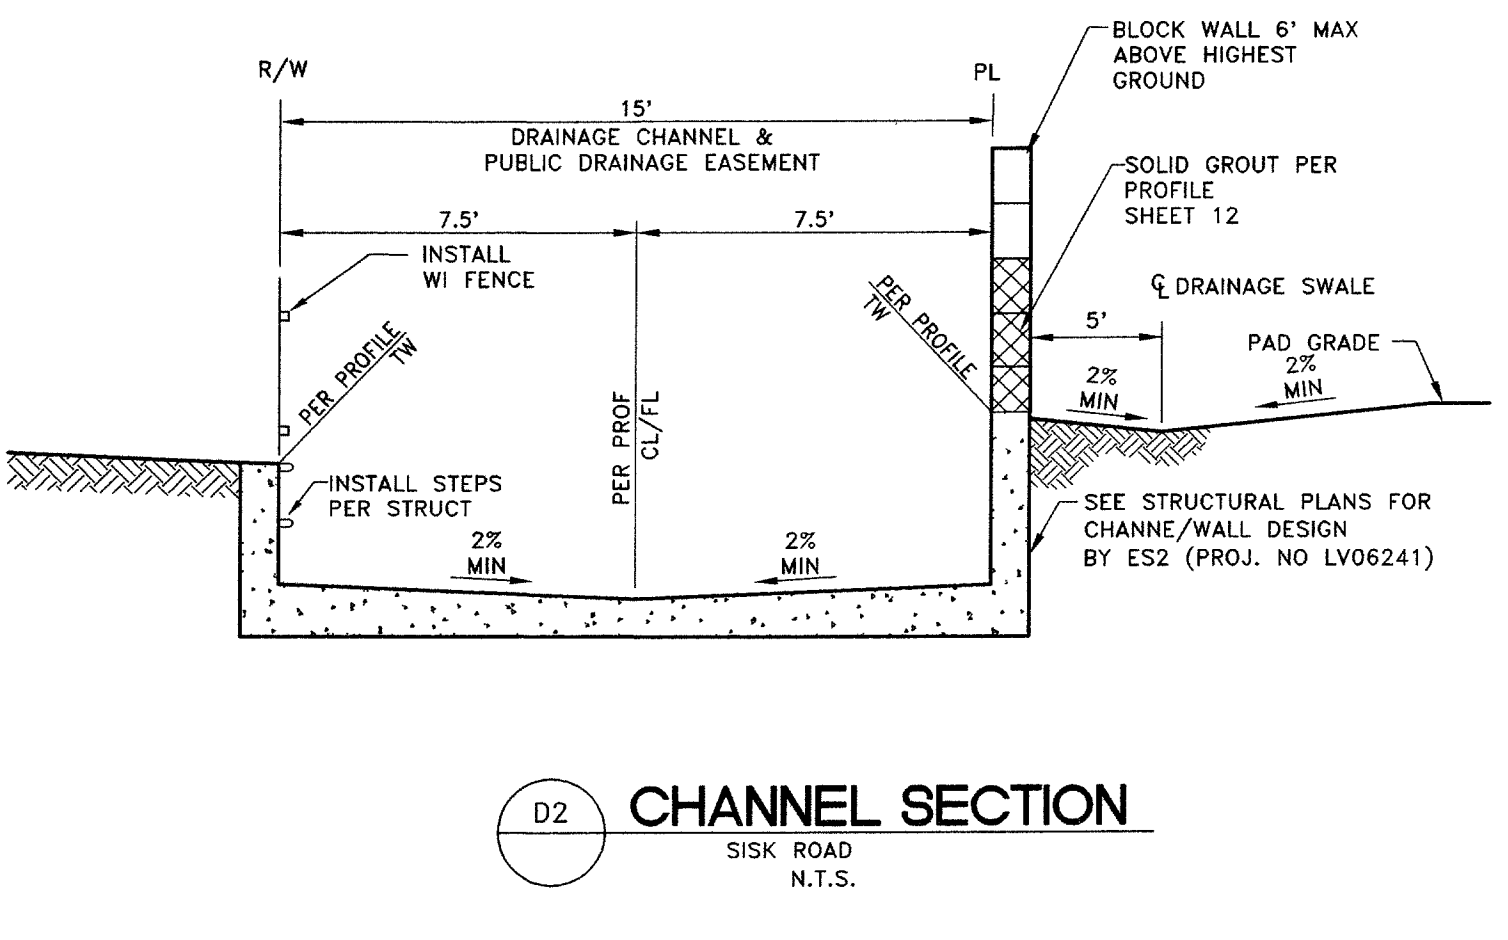

- ### RETAINING WALL NOTES
- WALLS SHOWN ON THIS PLAN ARE ONLY SCHEMATIC. REFER TO THE STRUCTURAL CALCS AND DETAILS FOR CMU SIZE, FOOTING CONFIGURATION AND REINFORCING BARS, ETC.
 - RETAINING WALL HEIGHTS MAY BE DETERMINED AS 4" BELOW EXISTING GRADE WHEN NOT NEXT TO A SIDEWALK AND 8" BELOW TOP OF SIDEWALK WHEN NEXT TO A SIDEWALK.
 - RETAINING WALL TO BE A MINIMUM OF 2" ABOVE THE EXISTING GRADE AT THE HIGH SIDE.
 - THE TOTAL HEIGHT OF EXPOSED WALL FROM FINISHED GRADE TO TOP OF WALL SHALL NOT EXCEED 9 FEET UNLESS APPROVED BY CLARK COUNTY.
 - PERIMETER WALLS SHALL BE 6 FEET MAXIMUM/MINIMUM FROM THE HIGH SIDE AND 9 FEET MAXIMUM FROM THE LOW SIDE.
 - INTERIOR SCREEN WALLS SHALL HAVE A MINIMUM OF 5 FEET FROM THE HIGH SIDE AND A MAXIMUM OF 9 FEET FROM THE LOW SIDE.

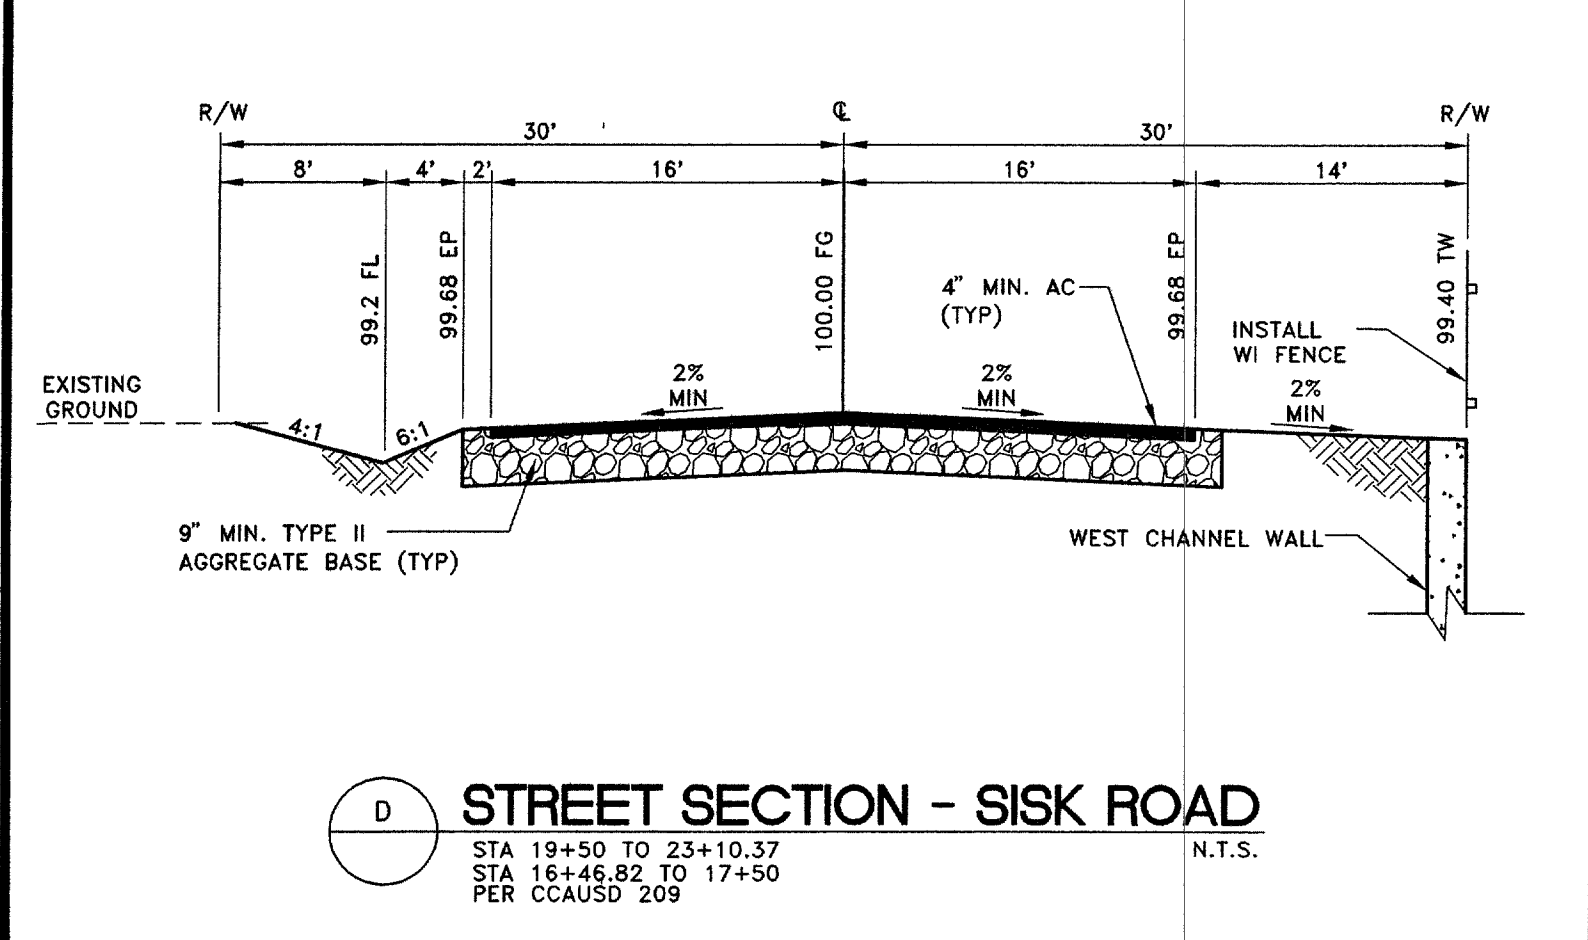

Call before you Dig
1-800-227-2600
10/649

Call before you OVERHEAD
1-702-227-2929

UnderGround
1-702-455-7511
CLARK COUNTY TRAFFIC OPERATIONS
1-702-229-6611
LAS VEGAS AREA COMPUTERIZED TRAFFIC SYSTEM









WOOD RODGERS
DESIGNING • INNOVATIVE • DESIGN • SOLUTIONS
9900 Collington Cross Dr. Ste. 102 Las Vegas, NV 89144
Tel 702.434.2953 Fax 702.434.2957

IMPROVEMENT PLANS FOR WHITEHORSE WEST

GRADING NOTES, SECTIONS AND DETAILS

CLARK COUNTY

PROJECT NO. 1881.001
DRAWING 4
SHT 4 OF 15

DATE: 21 MAR 2007
HTE# 06-27964
CLV # 307V996