

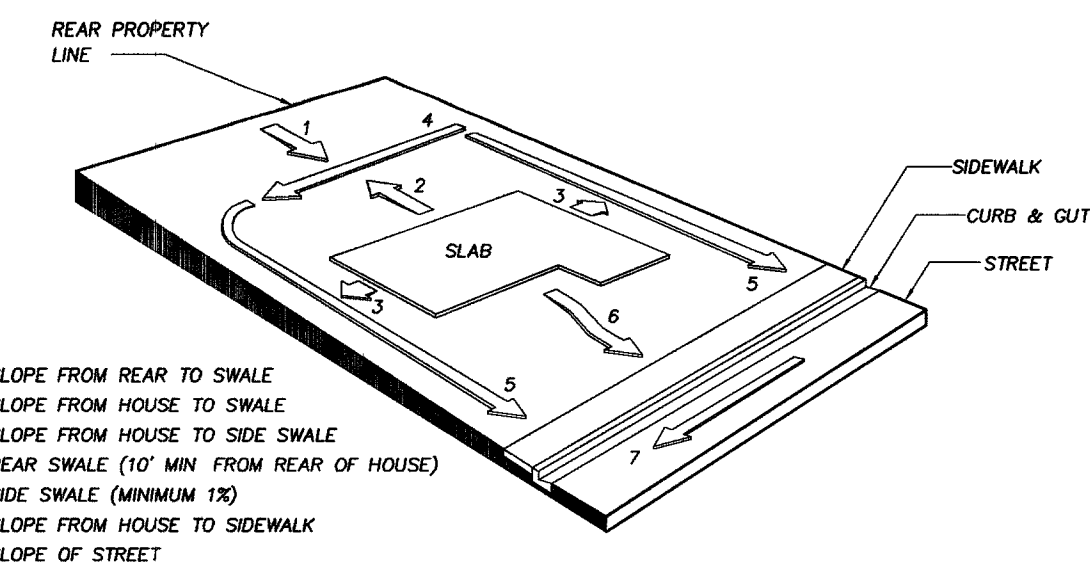
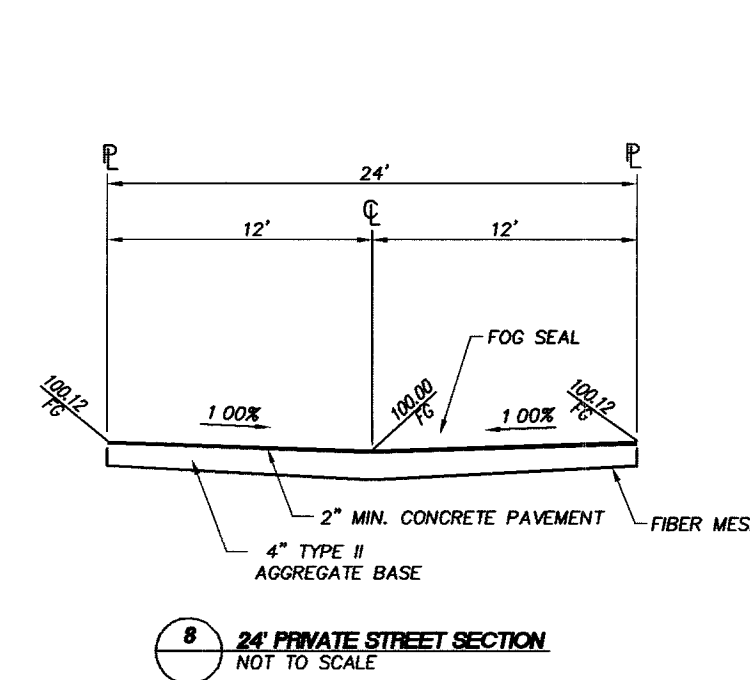
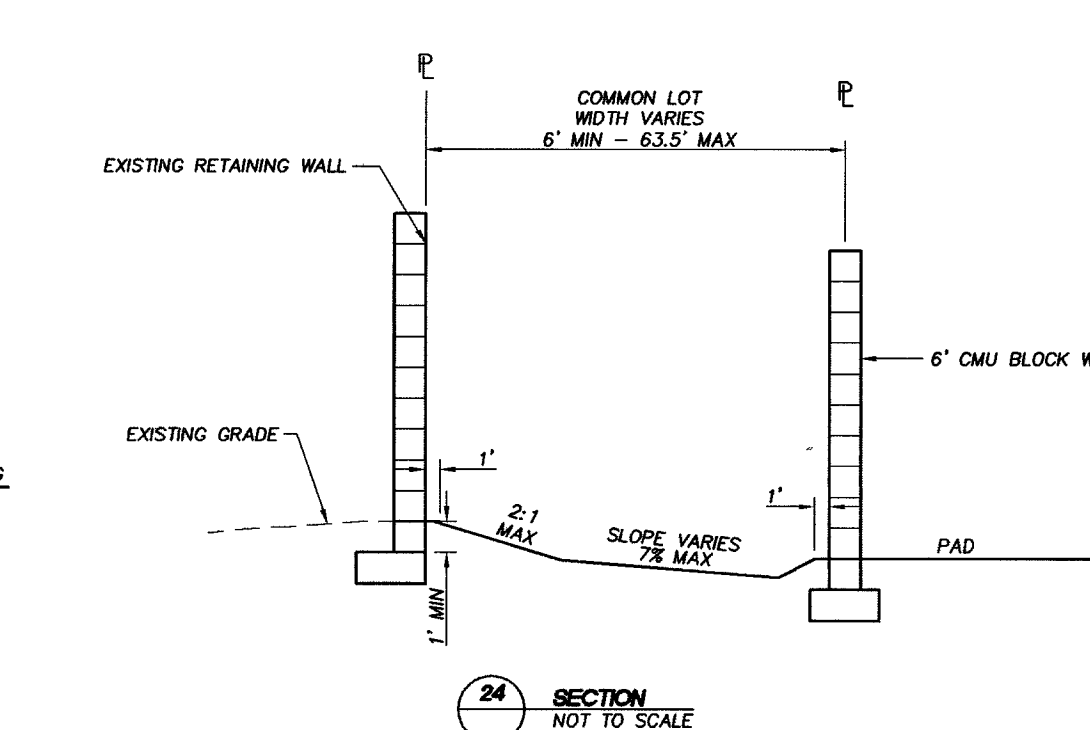
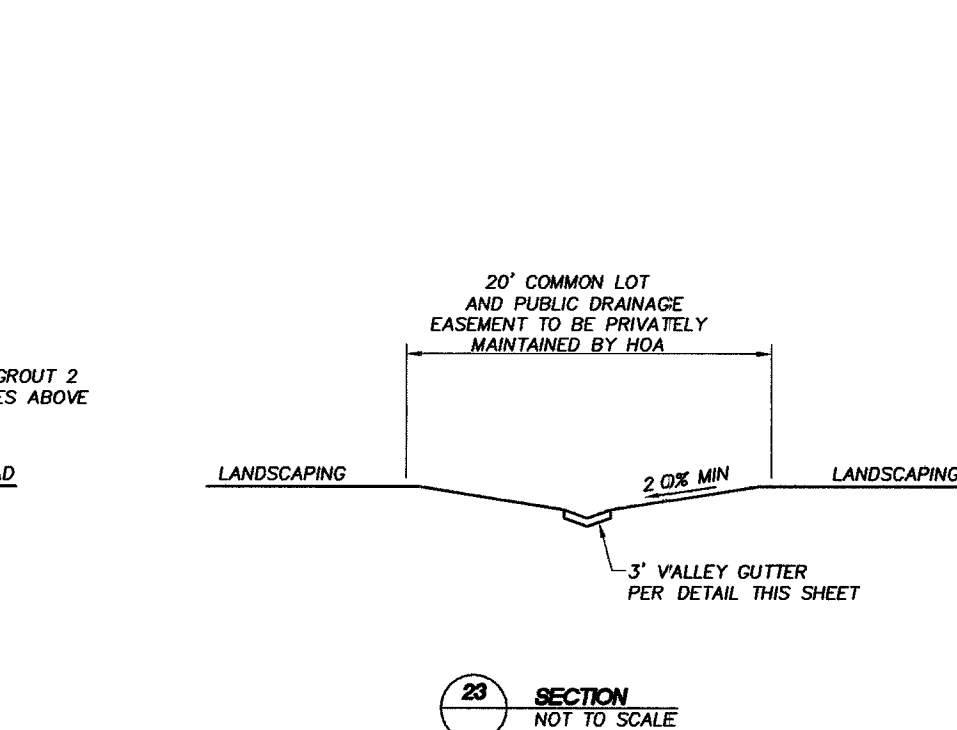
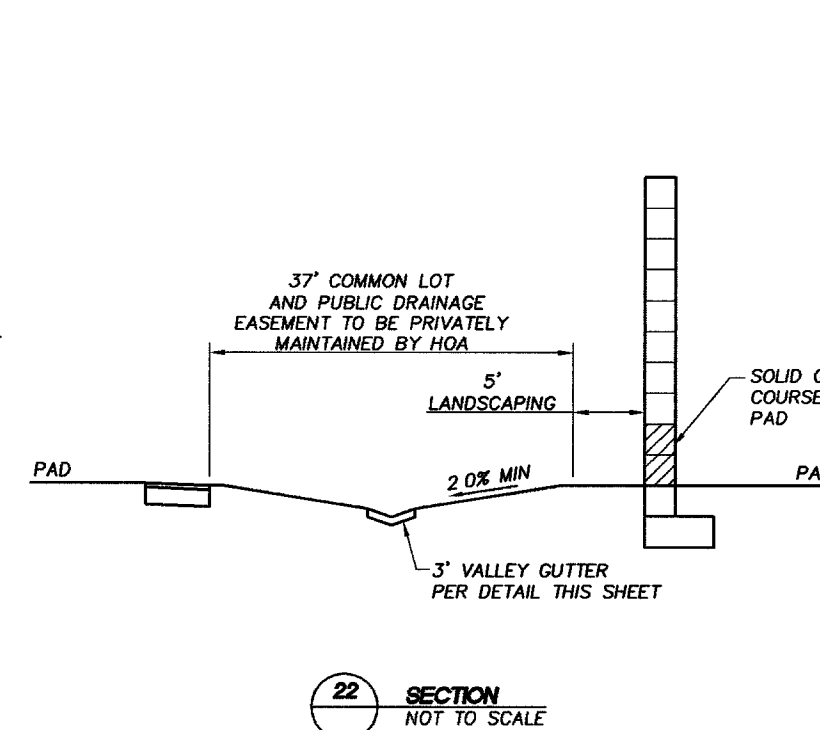
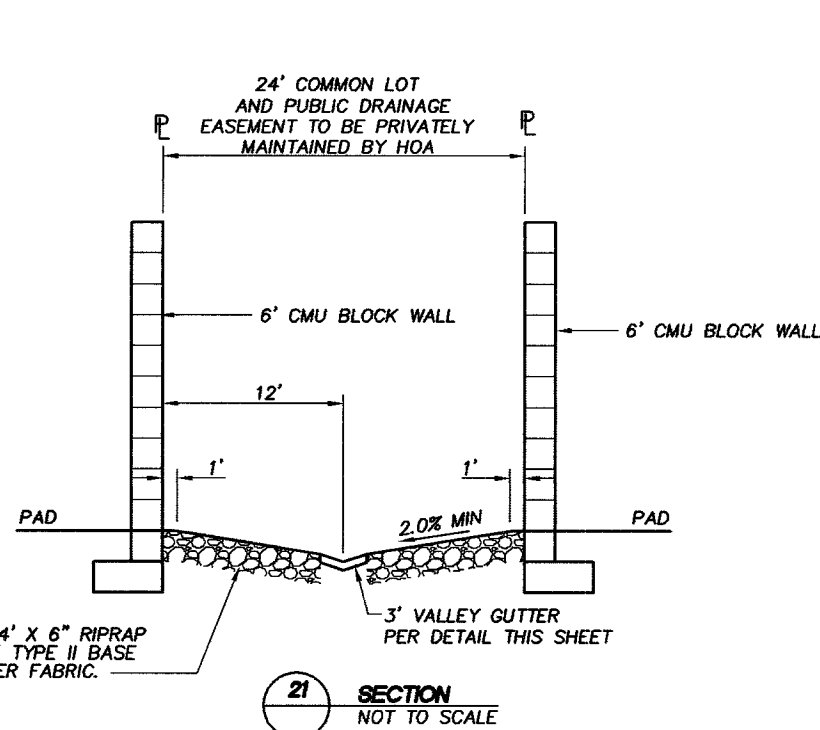
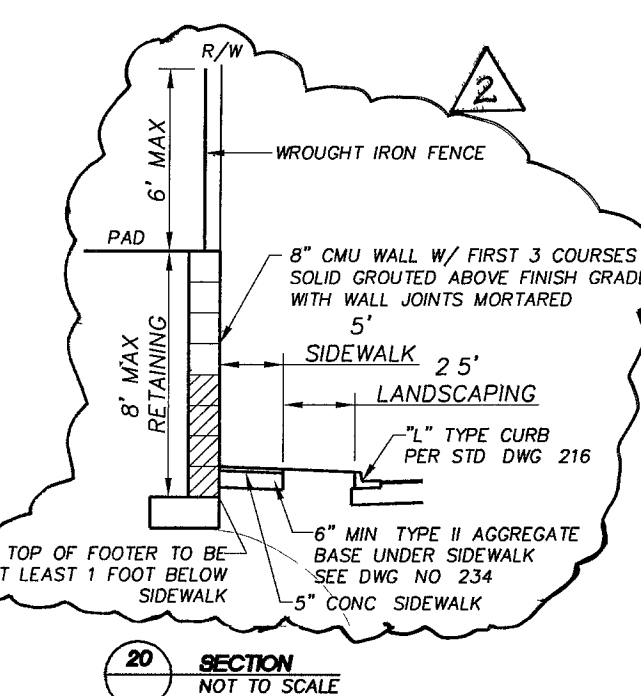
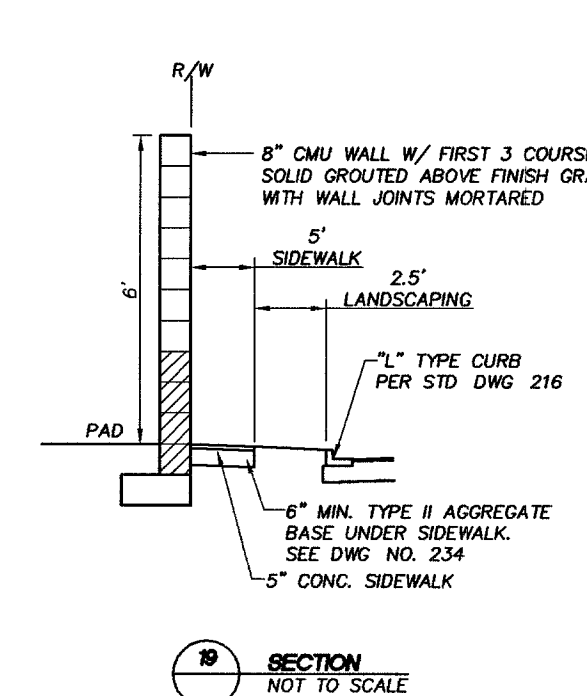
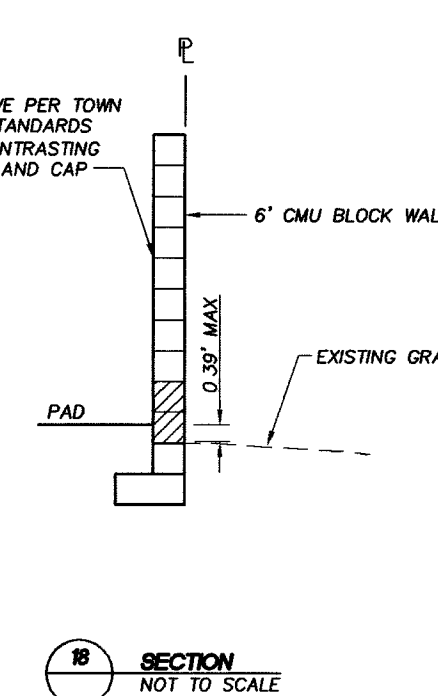
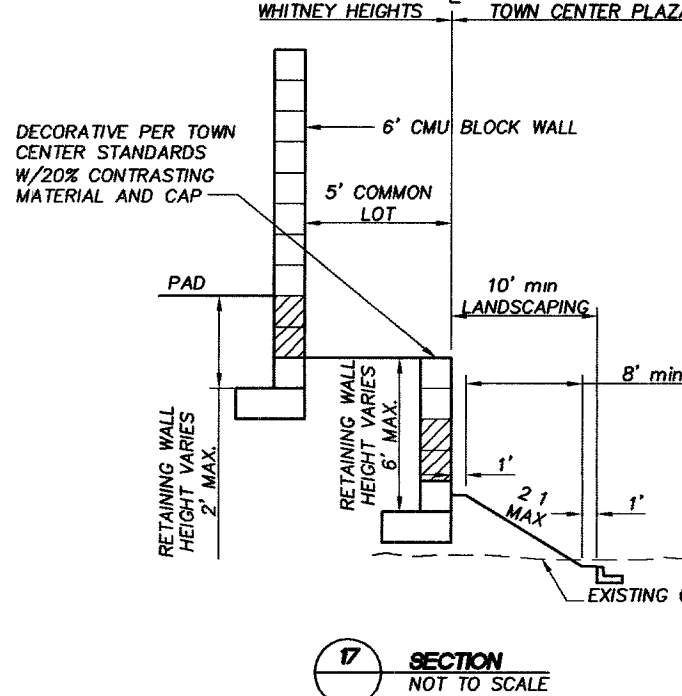
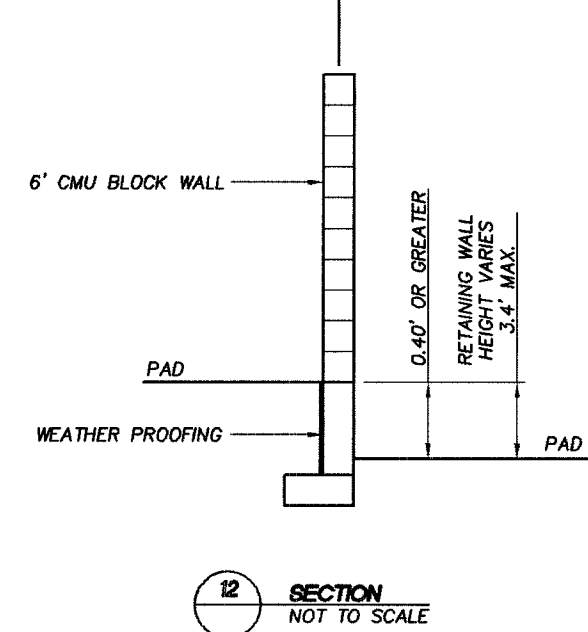
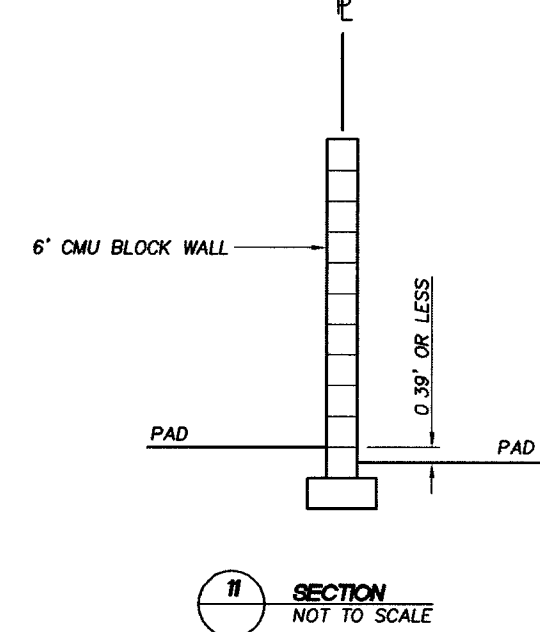
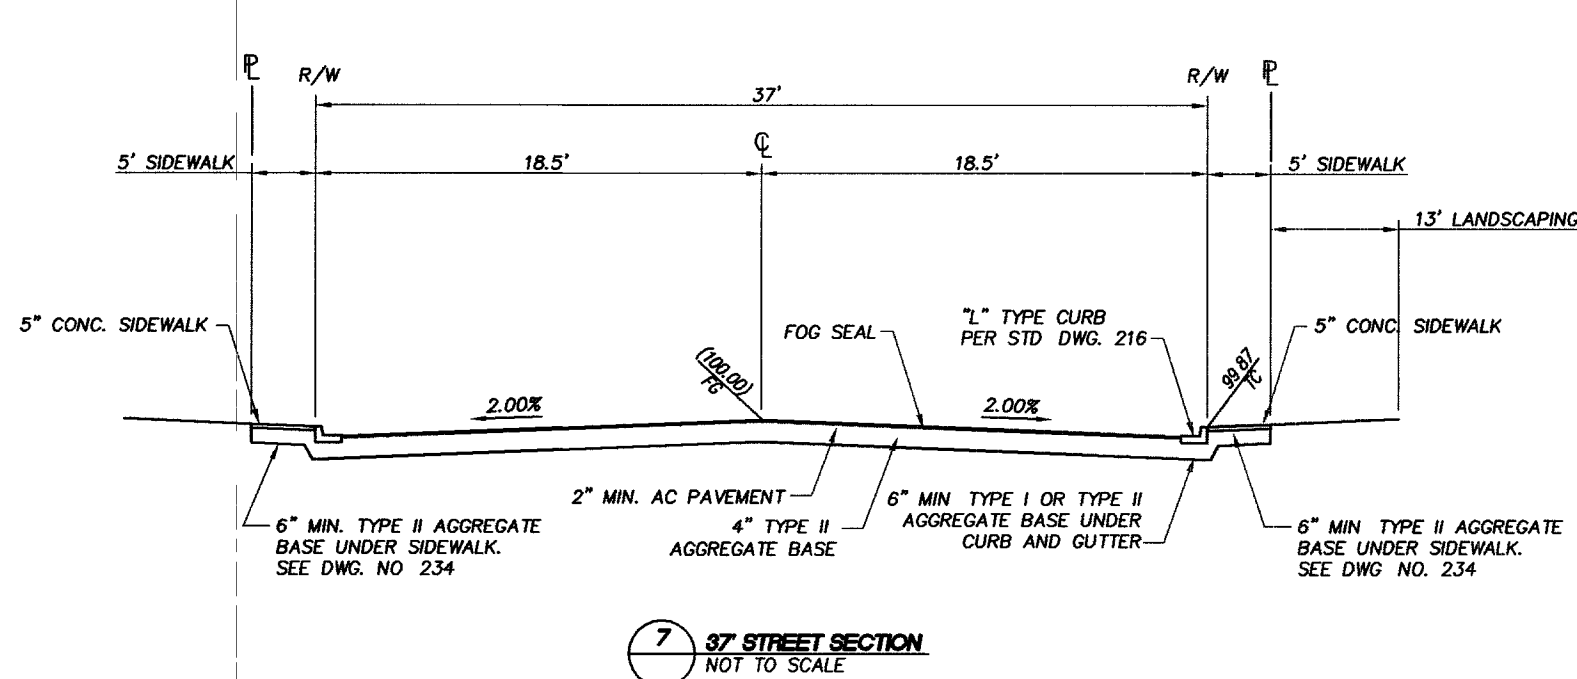
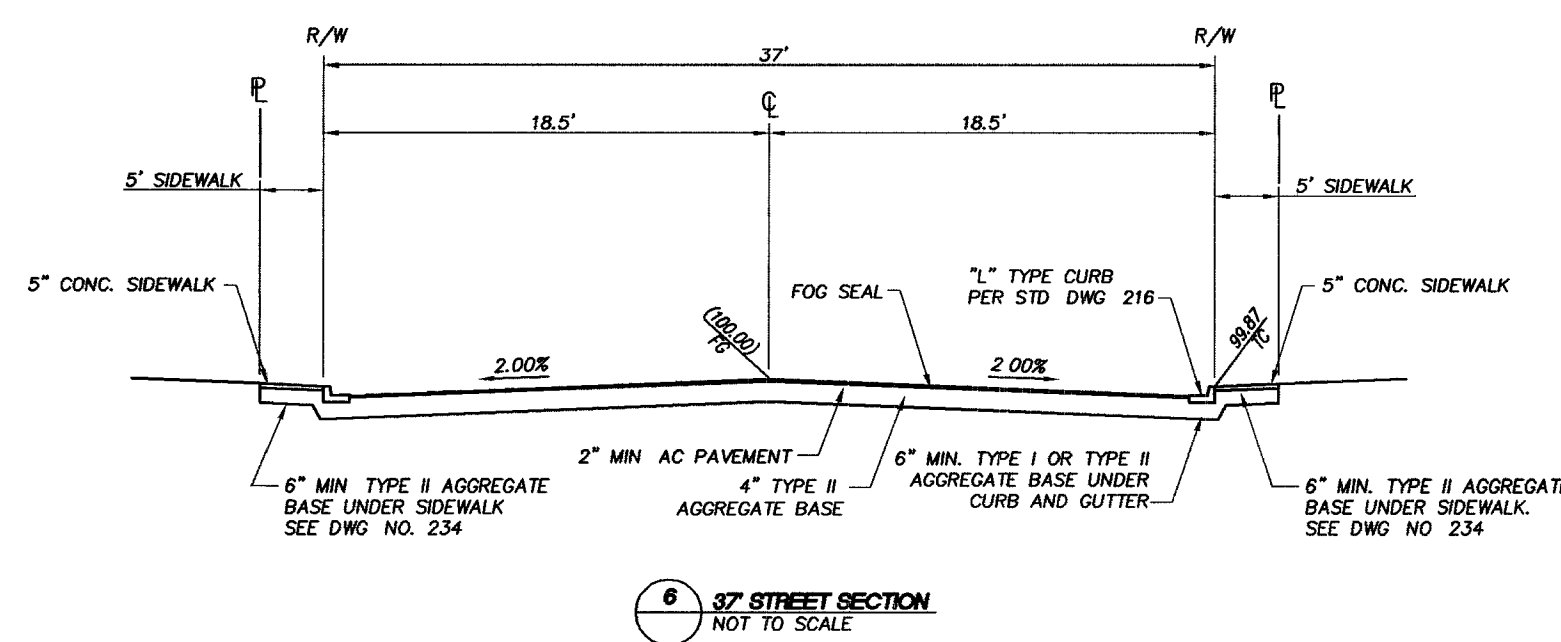
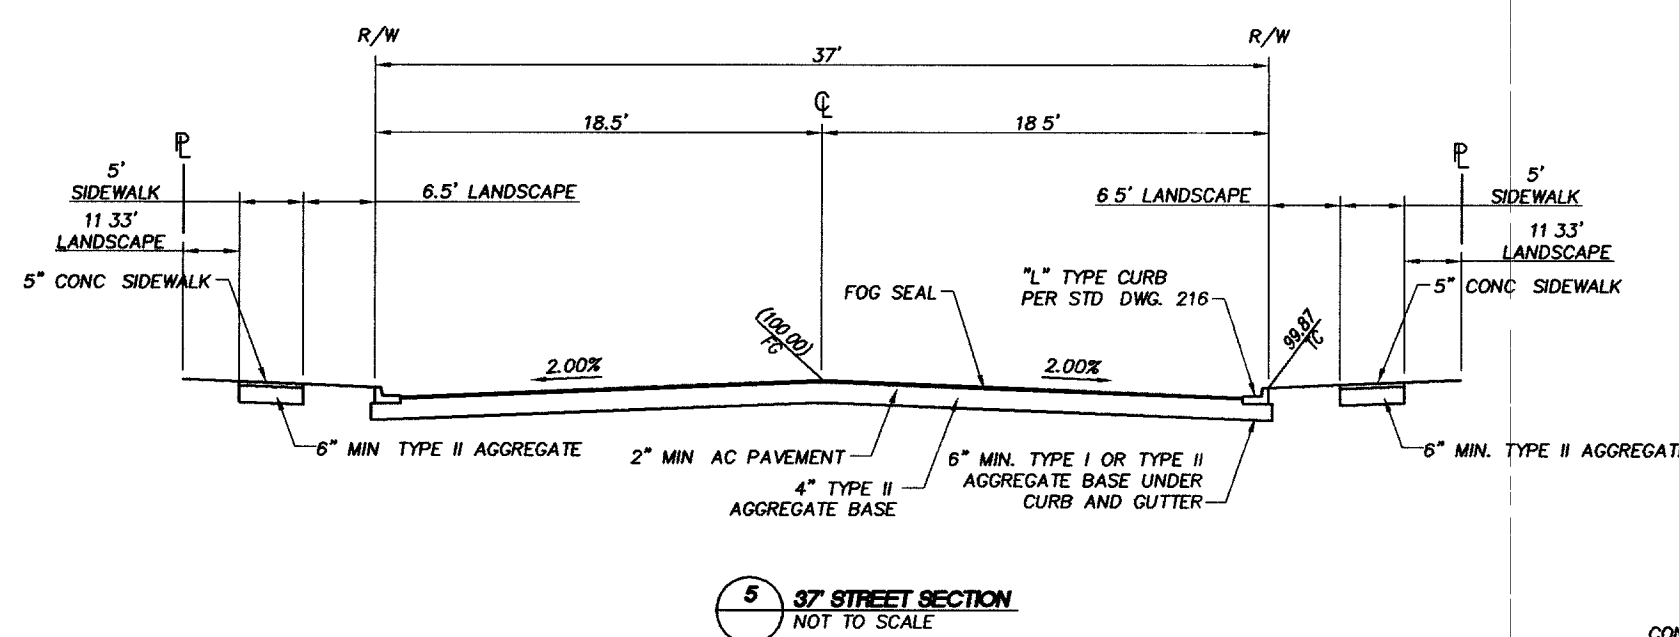
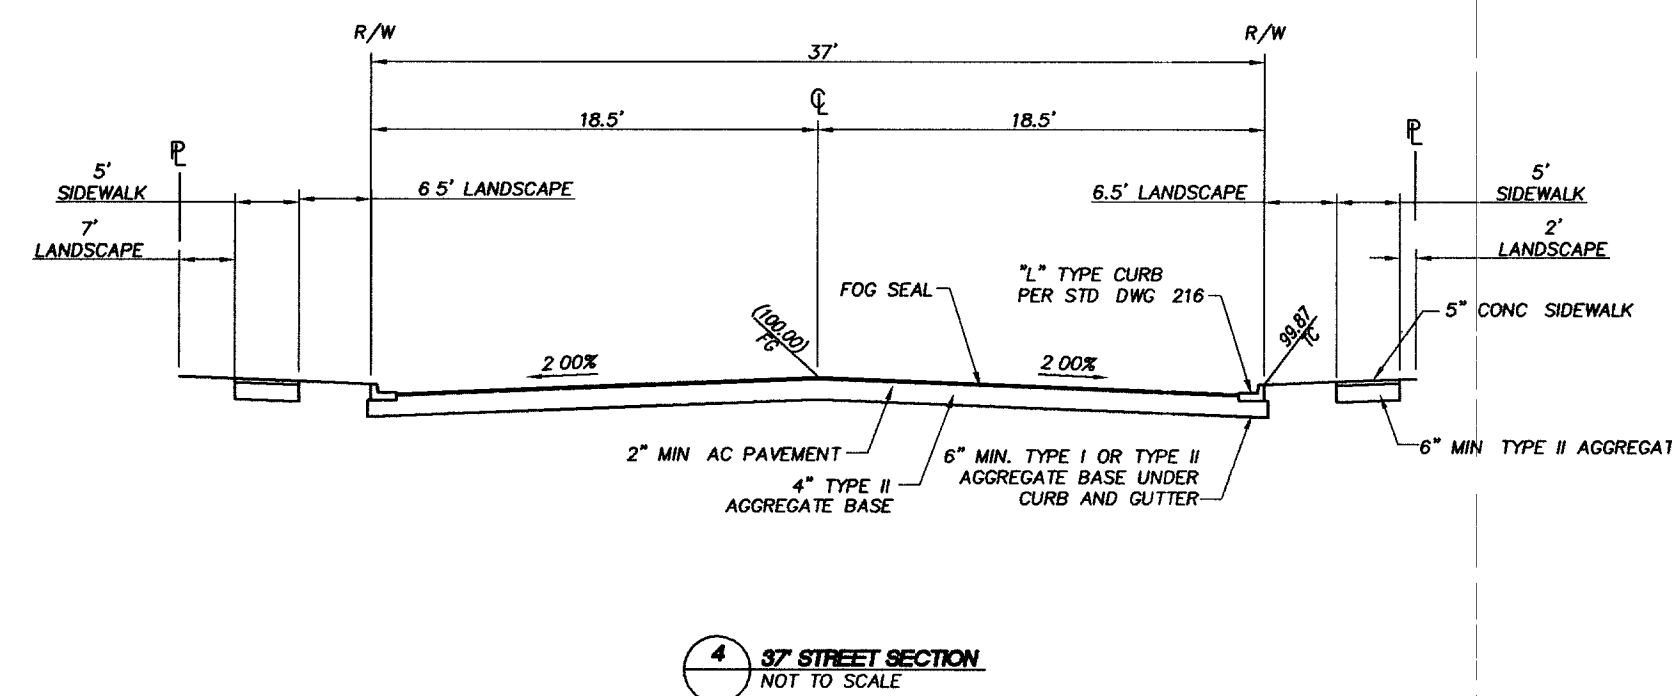
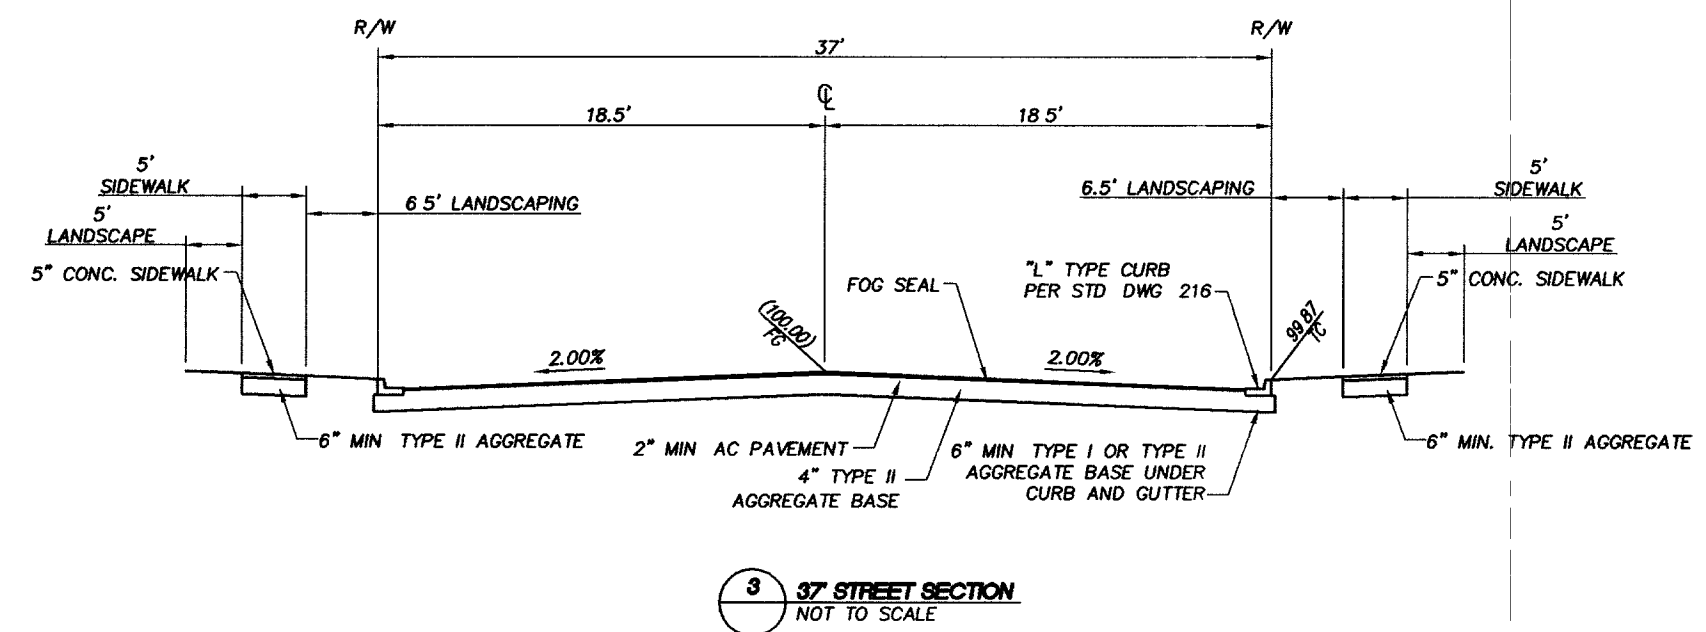
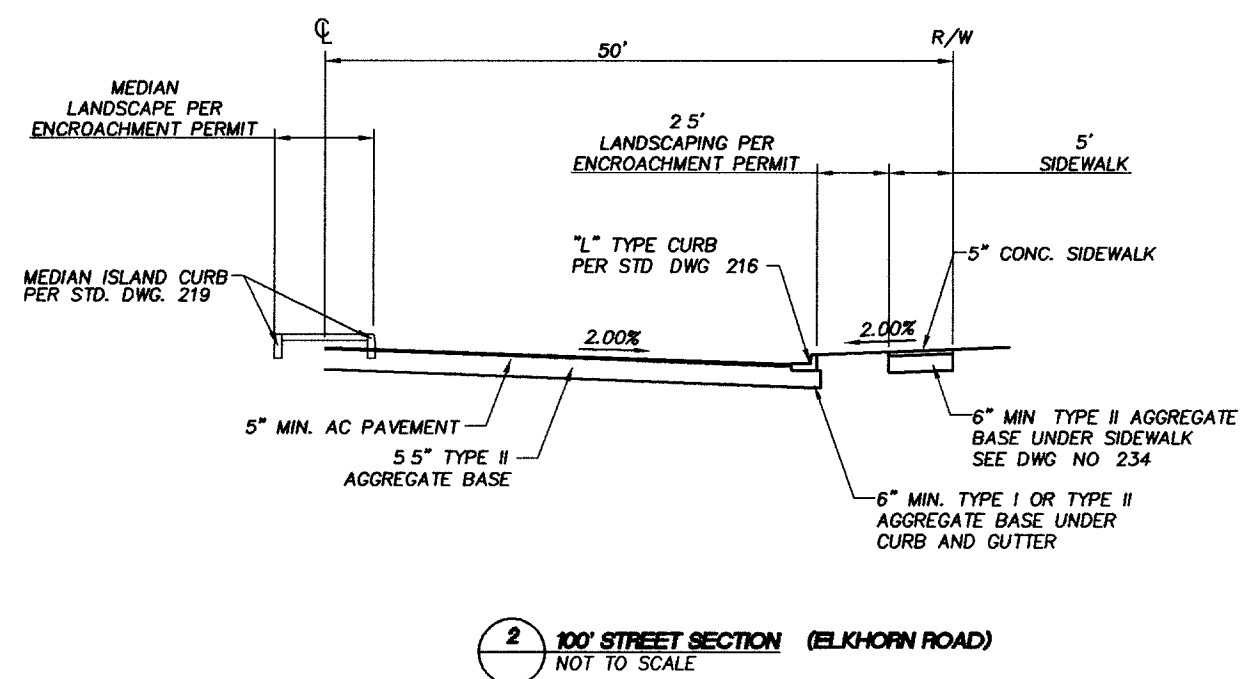


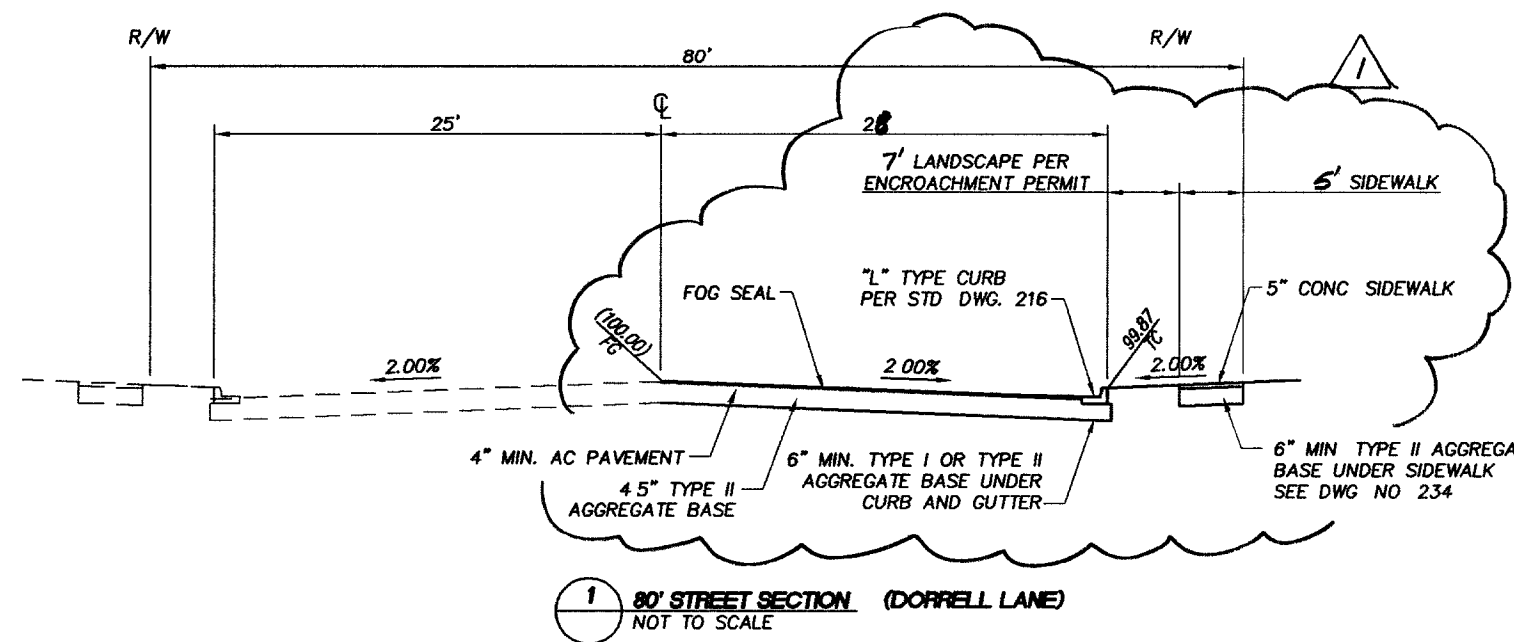

TYPICAL GRADING - FPA TYPE 'A' DRAINAGE
NOT TO SCALE

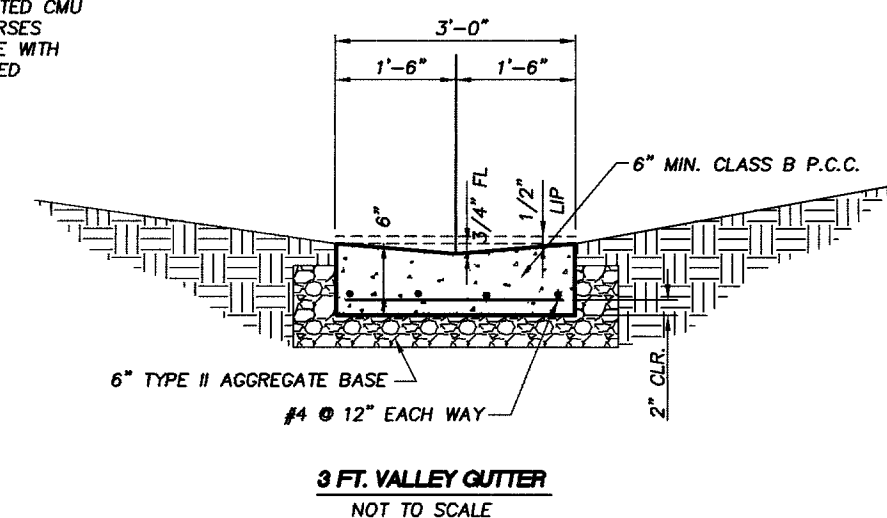

REVISION	DATE	BY
2	11/16/16	THOMASON
1	11/16/16	THOMASON

THOMASON
CONSULTING ENGINEERS
3161 E. WARM SPRINGS ROAD, SUITE 200
LAS VEGAS, NEVADA 89120
702-932-6125 FAX: 702-932-6129

RICHMOND AMERICAN HOMES
WHITNEY HEIGHTS
DETAILS AND SECTIONS

STATE OF NEVADA
CIVIL
11907
2.10.15
D1
31 OF 33
DRAWING NO
10744858