

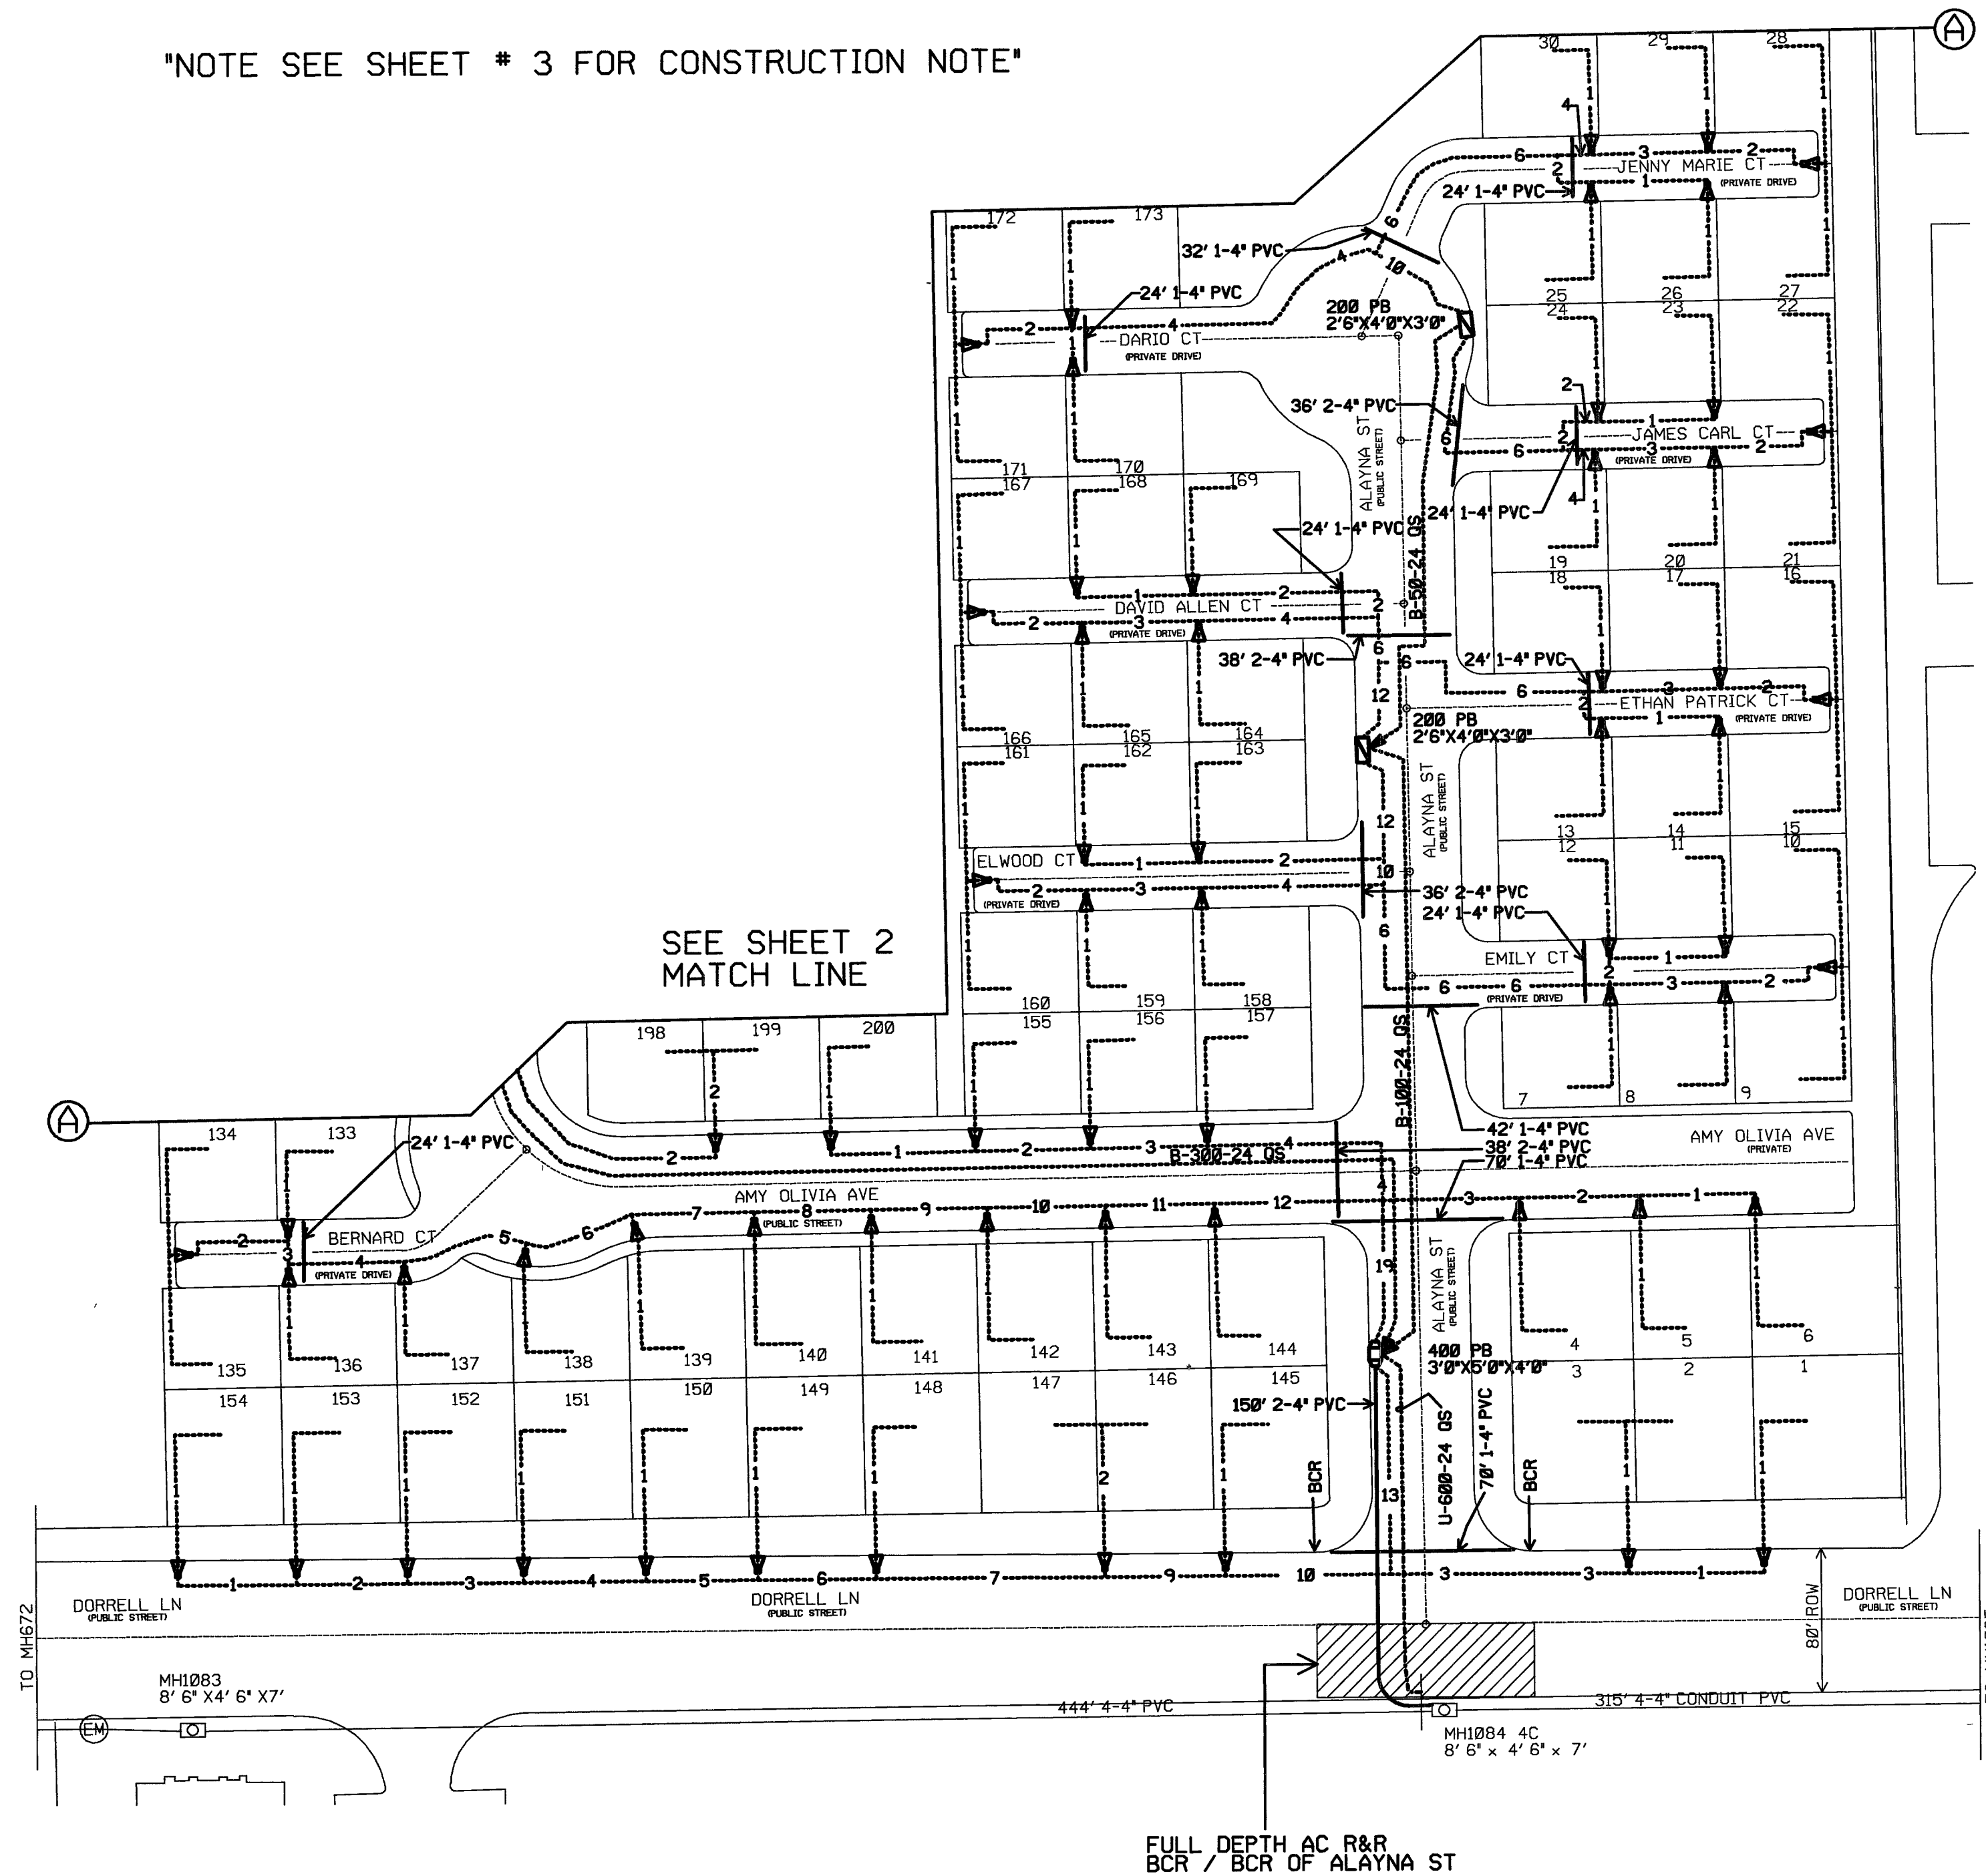


"NOTE SEE SHEET # 3 FOR CONSTRUCTION NOTE"

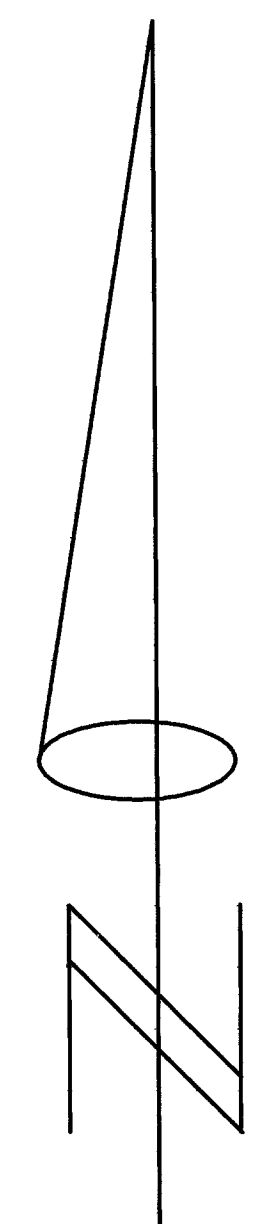

VICINITY MAP
NORTHSTAR
RONNY 244-1002

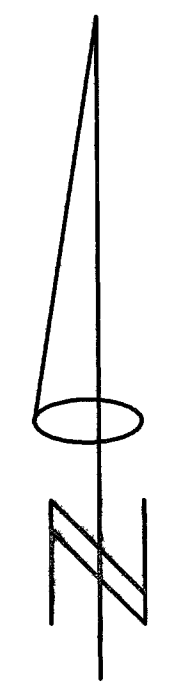

Dennis B. Meyer

CITY OF LAS VEGAS APPROVAL

3/29/06

DATE

ESTIMATED TRENCH FOOTAGES = 10,221'
TOTAL NUMBER OF PB = 7 EA.