
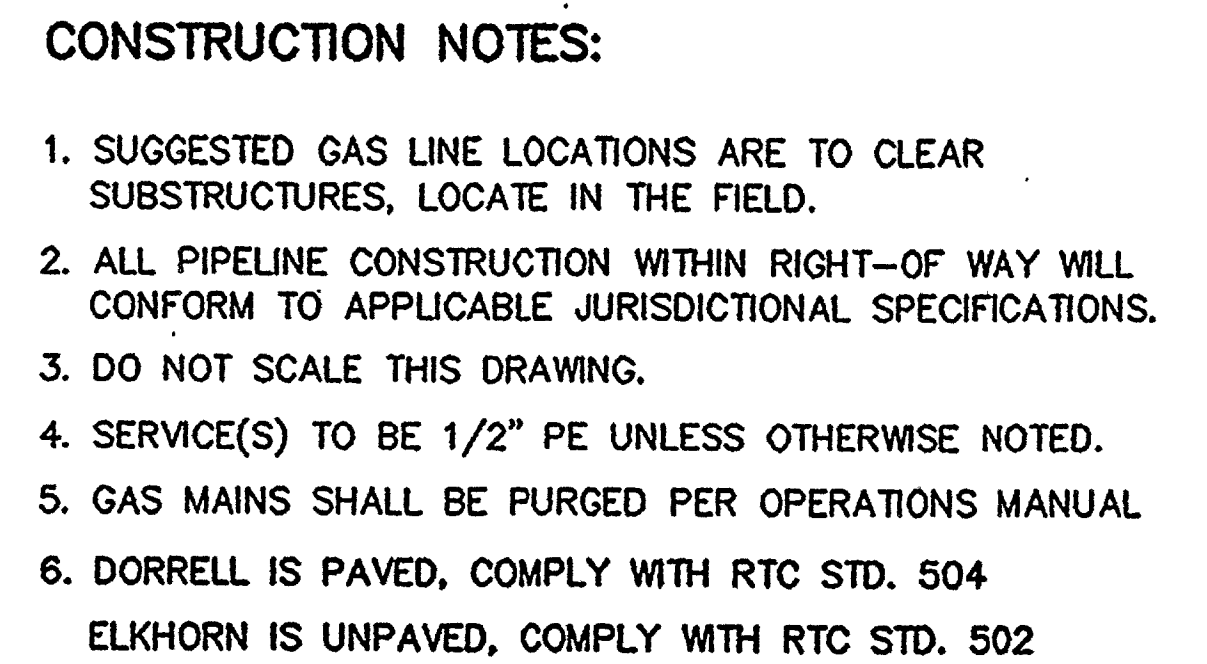
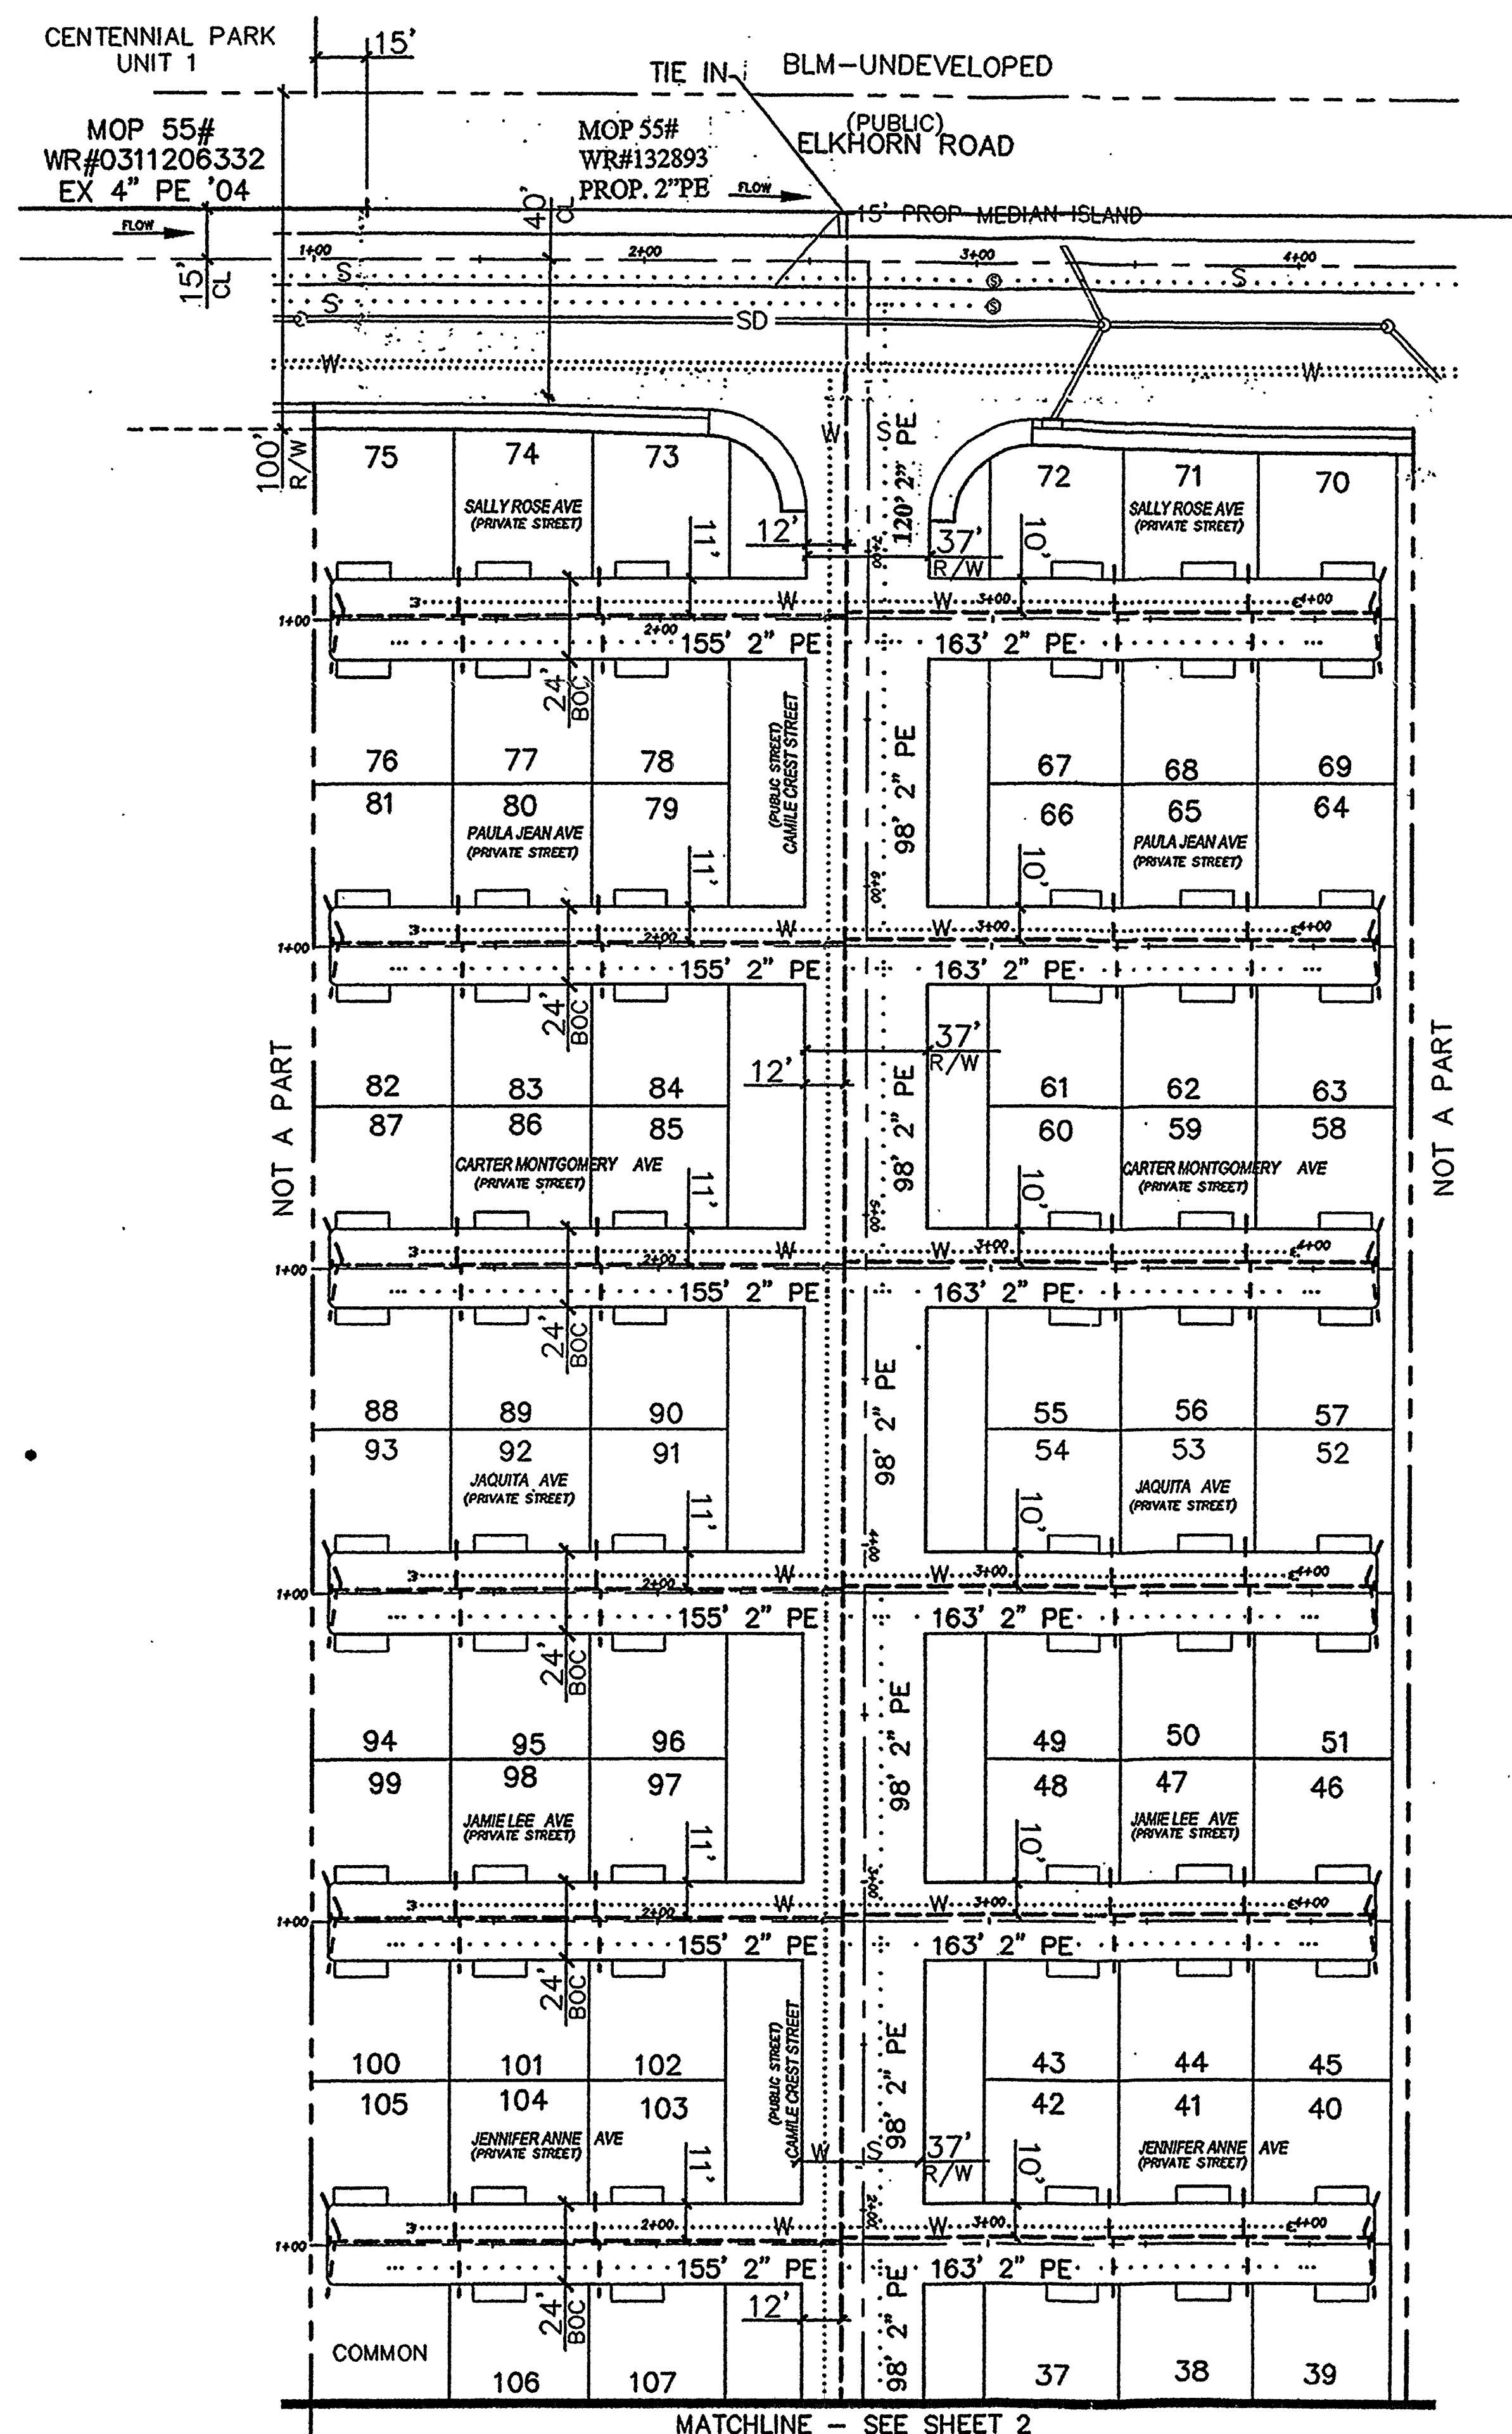


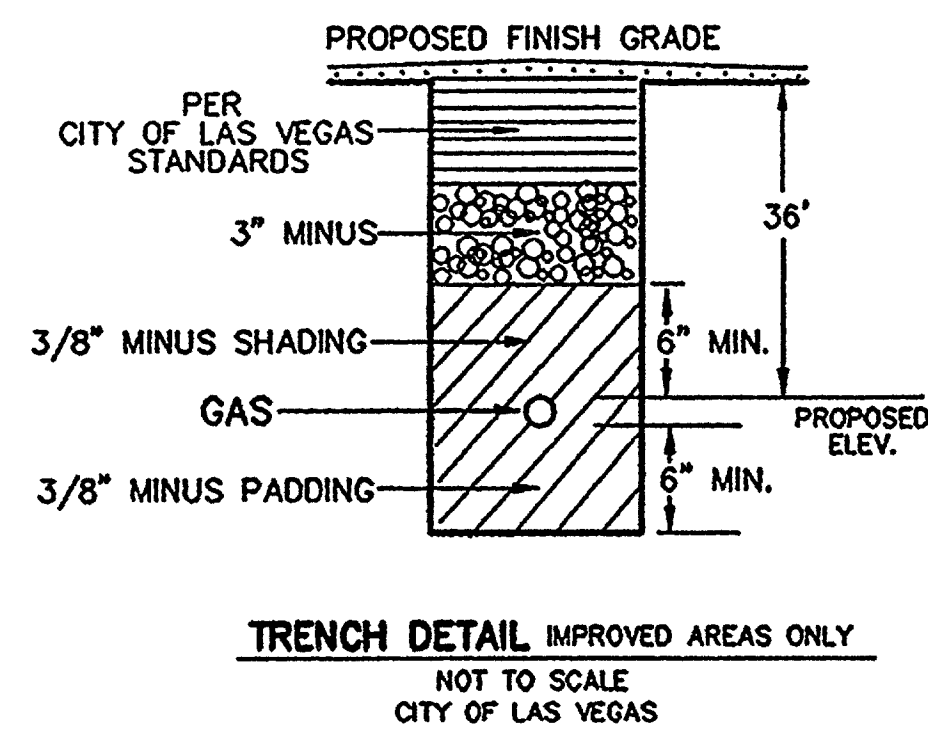

----- PROPOSED GAS MAIN  
 - - - - - PROPOSED GAS SERVICE  
 ===== EXISTING GAS MAIN  
 ---●--- UNIT BOUNDARY  
 ..... S ..... SEWER  
 ..... W ..... WATER  
 ===== SD ===== STORM DRAIN

702' 4" PE IN PUBLIC ROW  
2471' 2" PE IN PUBLIC ROW

| Name      |     | Date  |       |
|-----------|-----|-------|-------|
| CUSTOMERS | 200 | CYCLE | ROUTE |
| AREA      | 1   | LV    | 3     |

Elislaos Elislaos  
CITY OF LAS VEGAS DAY

 Southwest Gas Corporation  
81716

107124958-61.V-