


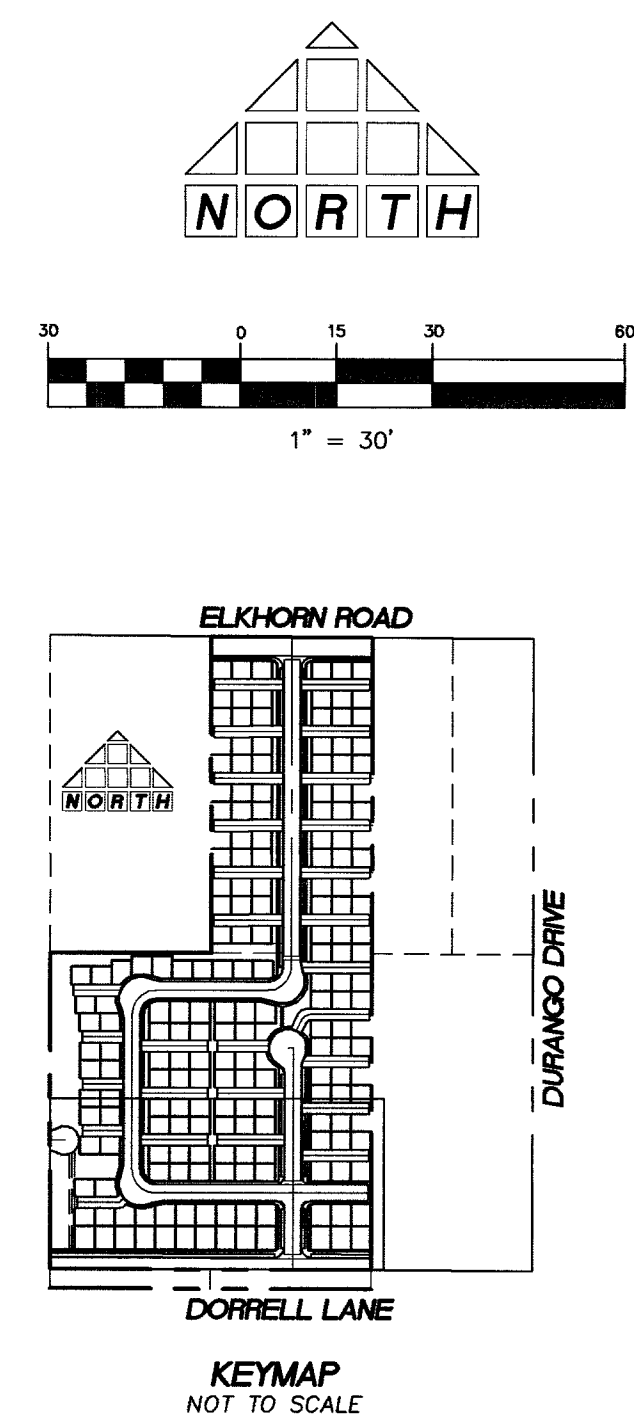

BASIS OF BEARING
NORTH 89°54'17" EAST, BEING THE SOUTH LINE OF THE
SOUTHEAST QUARTER (SE 1/4) OF THE NORTHWEST
QUARTER (NW 1/4) OF SECTION 20, TOWNSHIP 19
SOUTH, RANGE 60 EAST, M.D.M., CLARK COUNTY,
NEVADA AS SHOWN IN FILE 118 OF SURVEYS AT PAGE
89, OFFICIAL RECORDS, COUNTY OF CLARK, STATE OF
NEVADA

BASIS OF BEARING
SOUTH 00°13'46" EAST BEING THE WEST LINE OF THE
NORTHWEST QUARTER (NW 1/4) OF THE NORTHWEST
QUARTER (NW 1/4) OF SECTION 20, TOWNSHIP 19
SOUTH, RANGE 60 EAST, M.D.M., CITY OF LAS VEGAS,
CLARK COUNTY, NEVADA AS SHOWN FILE 25, PAGE 4
OF PARCEL MAPS IN THE CLARK COUNTY RECORDER'S
OFFICE, CLARK COUNTY, NEVADA.