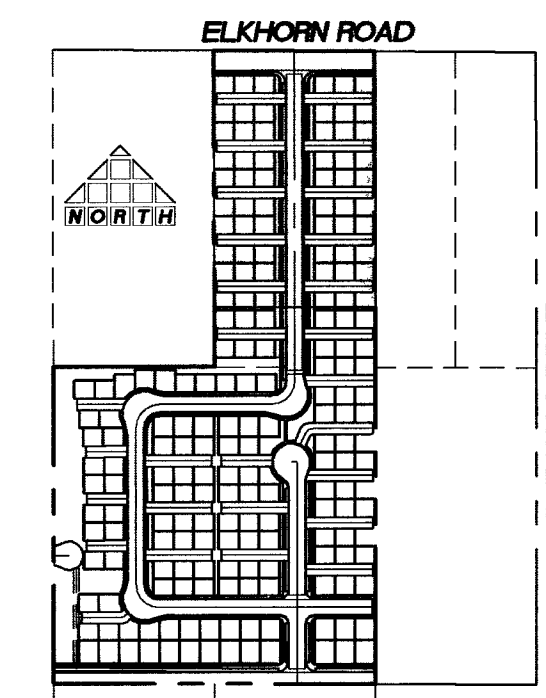
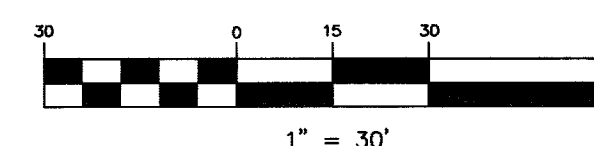




KEYMAP
NOT TO SCALE

6/20/85	REVISE ONSITE STREETLIGHT DETAIL 10/4/85
3/15/85	REV. BENCHMARK & BASIS OF BIDDING 10/4/85

EV	DATE	BY	REVISION


DRAWN BY	SCALE
DESIGNED BY	CHECKED BY
PROJECT NO	
001.04005	

T ☐ **THOMASON**
C ☐ **CONSULTING**
E ☐ **ENGINEERS**

RICHMOND AMERICAN HOMES
WHITNEY HEIGHTS

STREETLIGHT, SIGNAGE AND STRIPING PLAN

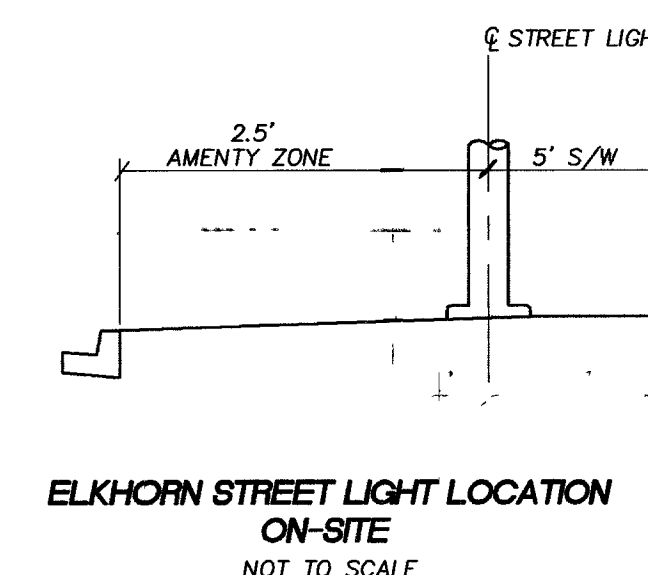1.21.05
SHEET
S1
28 OF 33
DRAWING NO
107Y4858



STREET LIGHT

7.5'

PLANTMENT ZONE

30'

7'

SIDEWALK

DORRELL STREET LIGHT LOCATION
ON-SITE
 NOT TO SCALE

4'-3"

15"

 
 
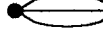
 
 
9"

6"


STREET LIGHT

TYPICAL STREET LIGHT LOCATION
WITH ATTACHED SIDEWALK
ON-SITE
NOT TO SCALE

LEGEND

-  PROPOSED 400W HPS IS POLE XX-A
 PROPOSED 250 W HPS STREETLIGHT
 PROPOSED 200 W HPS STREETLIGHT
 PROPOSED 150W HPS STREETLIGHT
 PROPOSED 100W HPS STREETLIGHT
 EXISTING STREETLIGHT
 PROPOSED STREETLIGHT SERVICE POINT
 PROPOSED 3 1/2 PULLBOX
 PROPOSED STREETLIGHT CONDUIT
 PROPOSED 3" CONDUIT WITH (1) #8 TH
AND PULLSTRING FOR "T.A.S.T."
 STOP SIGN
 STREET NAME SIGN
 "NO PARKING BEYOND THIS POINT"
SIGN PER USD #213.
 SIGHT VISIBILITY RESTRICTION ZONES
PER STD. DWG. 201.1
(NOTHING OVER 24" IN HEIGHT
ALLOWED IN SVZ EXCEPT TRAFFIC
CONTROL DEVICES)

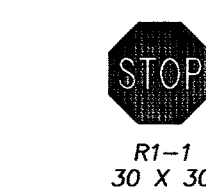SIGN LEGEND



Avoid cutting underground utility lines. It's costly. Call before you Dig 1-800-227-2600 UNDERGROUND SERVICE (USA)	Avoid overhead power line contact. Call before you Overhead 1-702-593-6111 NEVADA POWER ENVIRONMENT SAFETY SERVICES DEPARTMENT	AVOID HITTING UNDERGROUND STAFF, SIGNAL SYSTEMS, STREET LIGHT SYSTEMS. IT'S COSTLY. Call before you Undergrade 1-702-455-7511 1-702-229-6611
--	--	--

BASIS OF BEARING

NORTH 89°54'17" EAST, BEING THE SOUTH LINE OF THE SOUTHEAST QUARTER (SE 1/4) OF THE NORTHWEST QUARTER (NW 1/4) OF SECTION 20, TOWNSHIP 19 SOUTH, RANGE 60 EAST, M.D.M., CLARK COUNTY, NEVADA AS SHOWN IN FILE 118 OF SURVEYS AT PAGE 89, OFFICIAL RECORDS, COUNTY OF CLARK, STATE OF NEVADA.

BENCHMARK

CITY OF LAS VEGAS VERTICAL CONTROL POINT "BLV90
SSES", BEING A RIVET PLATE IN A CONCRETE CYLINDER
NORTHWEST CORNER OF ELKHORN AND FORT APACHE
ELEVATION: 2675.26 (FEET)
815.4214 (METERS)
CITY OF LAS VEGAS VERTICAL CONTROL BASED ON
NORTH AMERICAN VERTICAL DATUM OF 1988 (NAVD 88).

NOTE

ALL 24' STUB STREETS ARE PRIVATE
DRIVES AND PUBLIC UTILITY EASEMENTS

7739610 78148 12/3 81406