

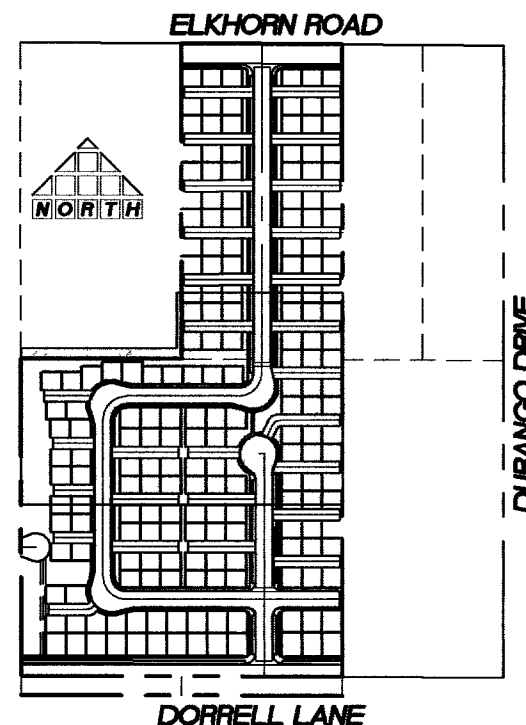


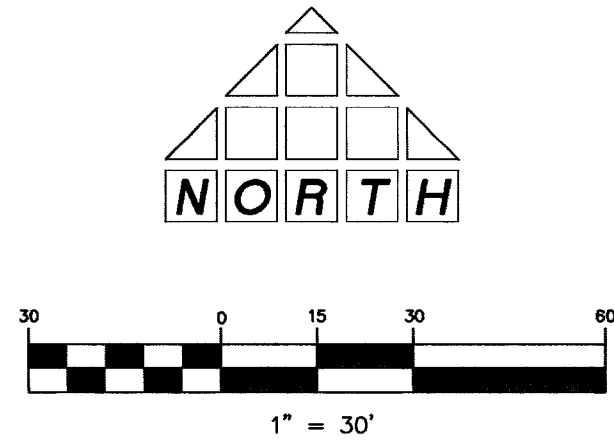

- LEGEND**
- PROPOSED 400W HPS TS POLE XX-A
 - PROPOSED 250 W HPS STREETLIGHT
 - PROPOSED 200 W HPS STREETLIGHT
 - PROPOSED 150W HPS STREETLIGHT
 - PROPOSED 100W HPS STREETLIGHT
 - EXISTING STREETLIGHT
 - PROPOSED STREETLIGHT SERVICE POINT
 - PROPOSED 3 1/2 PULLBOX
 - PROPOSED STREETLIGHT CONDUIT
 - PROPOSED 3" CONDUIT WITH (1) #8 THW AND PULLSTRING FOR "F.A.S.T."
 - STOP SIGN
 - STREET NAME SIGN
 - "NO PARKING BEYOND THIS POINT" SIGN PER USD #213.
 - SIGHT VISIBILITY RESTRICTION ZONES PER STD. DWG. 201.1 (NOTHING OVER 24" IN HEIGHT ALLOWED IN SVZ EXCEPT TRAFFIC CONTROL DEVICES)

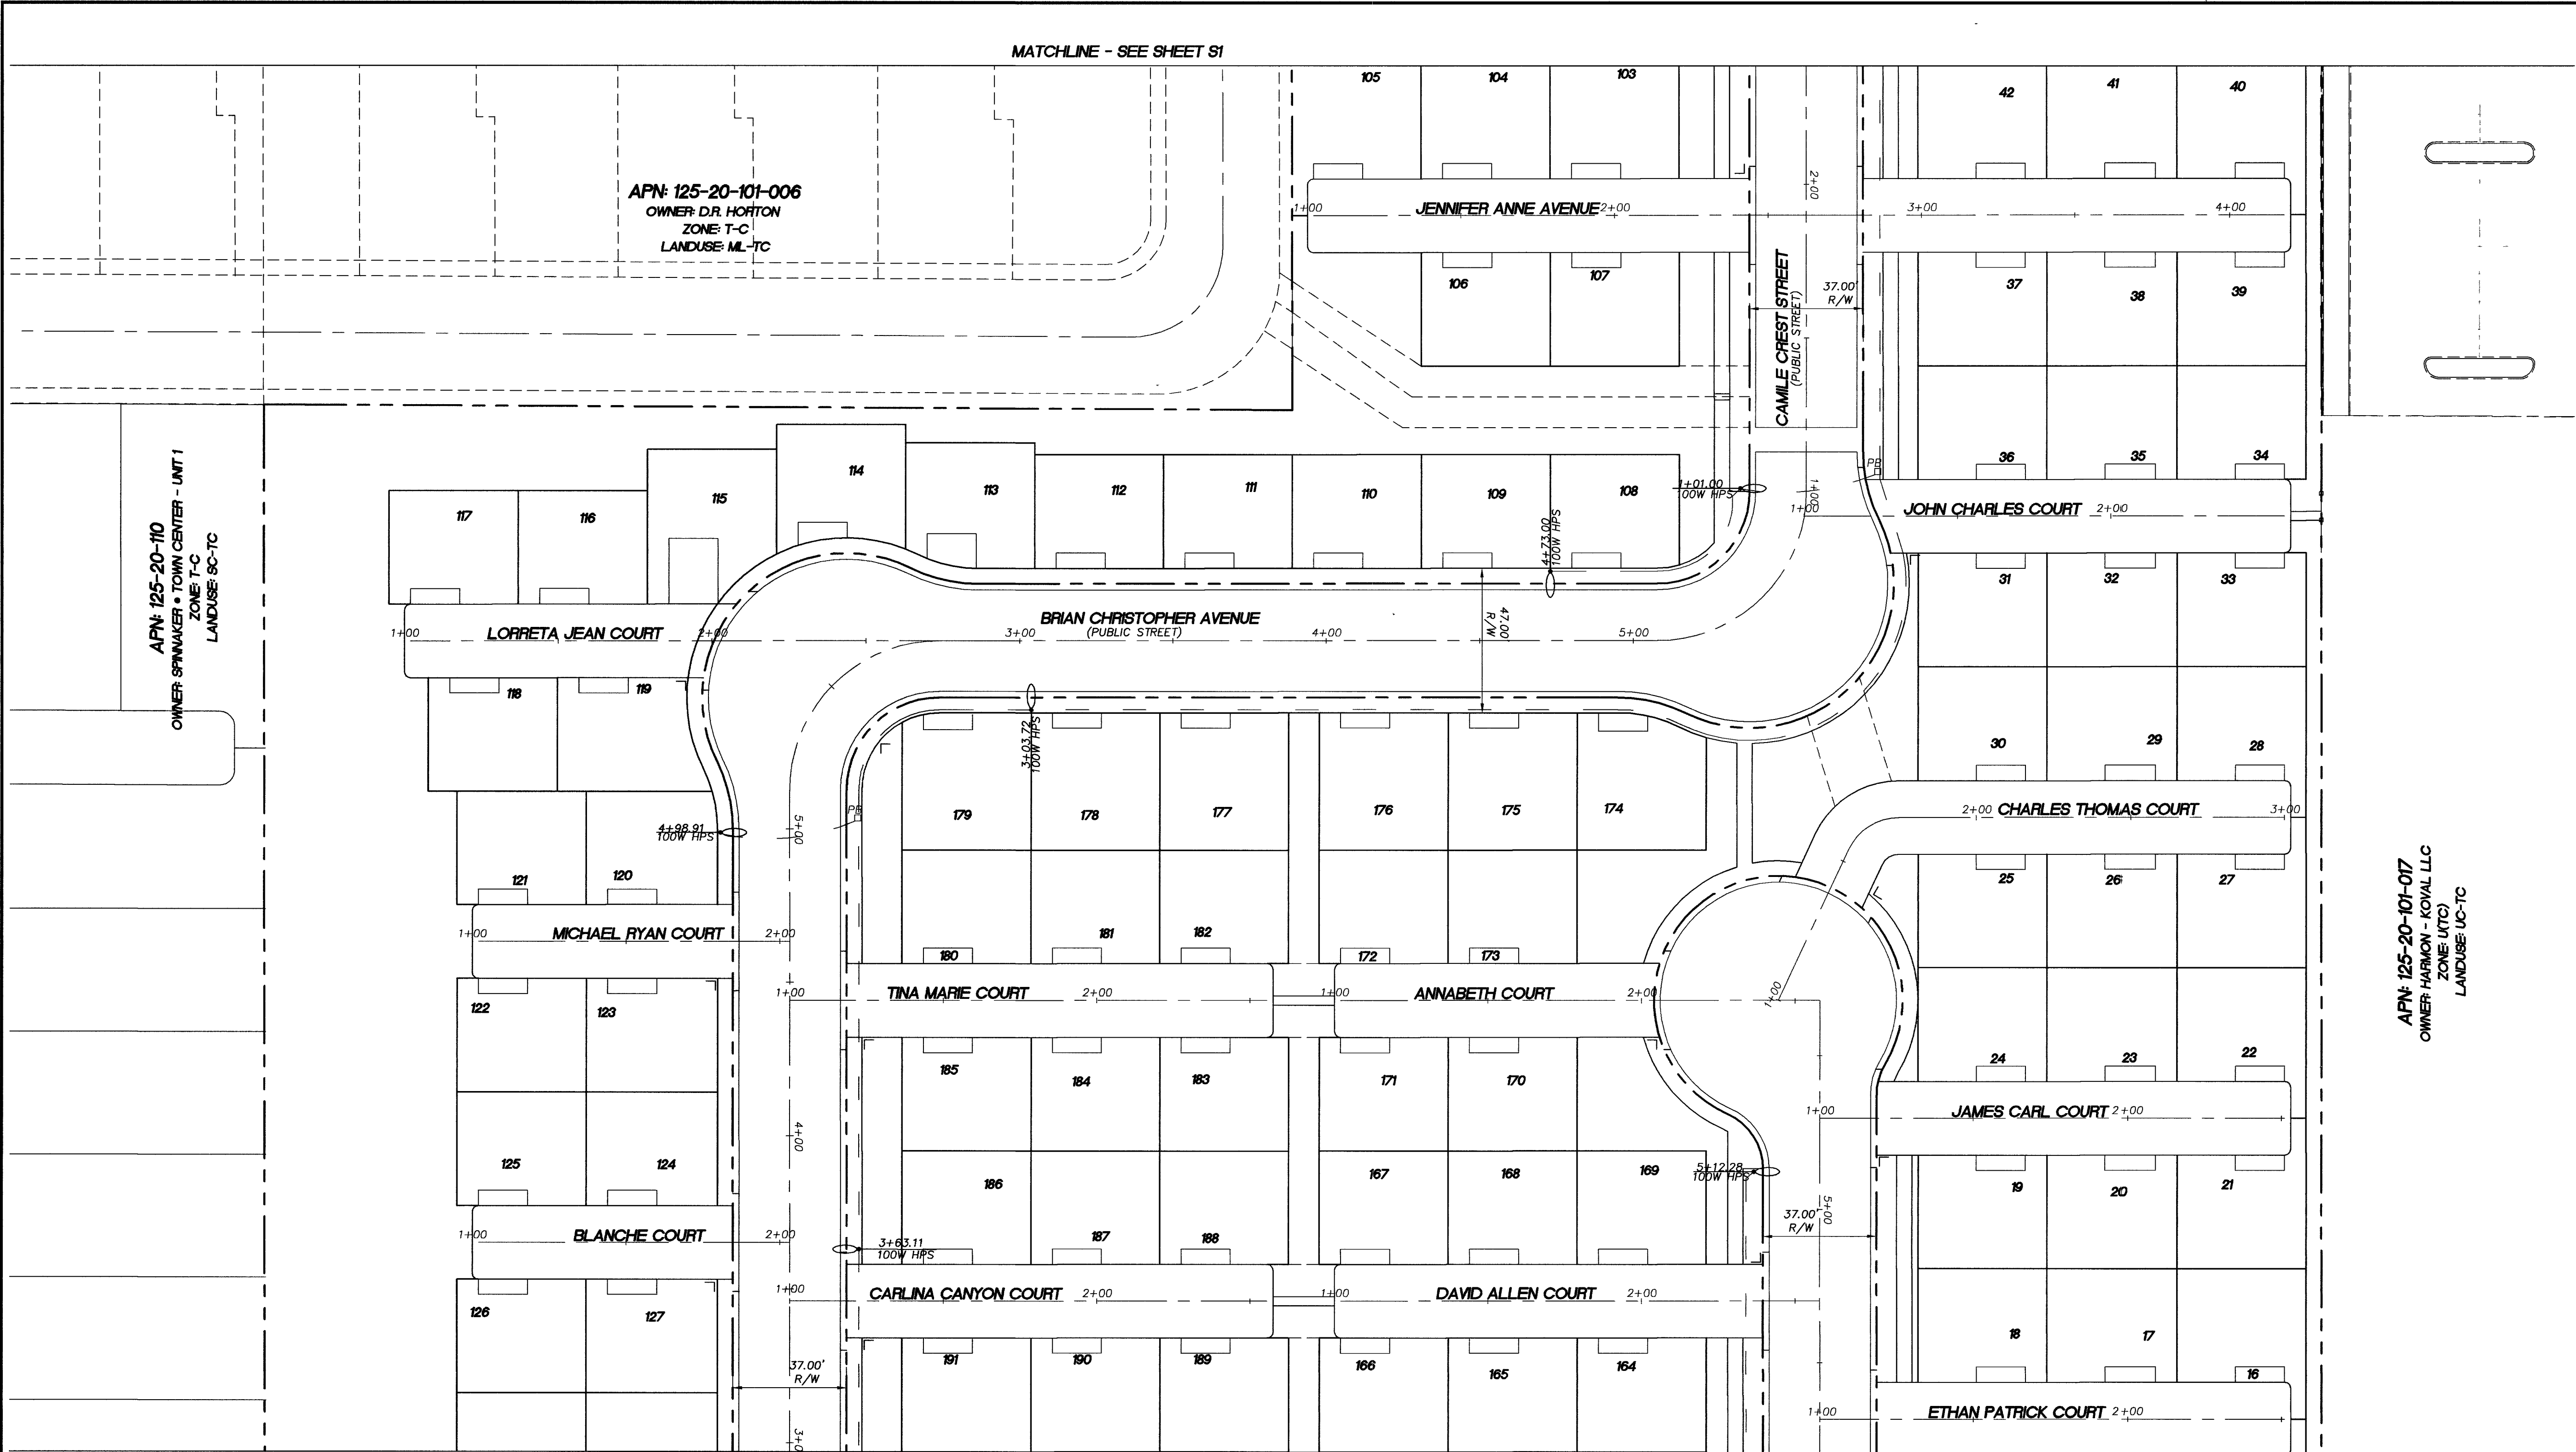





Avoid cutting underground utility lines. It's costly.
Call before you Dig
1-800-227-2600
UNDERGROUND SERVICE (USA)

Avoid overhead power line contact.
Call before you Overhead
1-702-593-6111
NEVADA POWER ENVIRONMENT SAFETY SERVICE DEPARTMENT

STOP HERE, UNDERGROUND UTILITY SYSTEMS COORDINATE
Call before you UnderGround
1-702-455-7311
1-702-793-6611
WE ARE AN INTEGRATED TEAM

BASIS OF BEARING
NORTH 89°54'17" EAST, BEING THE SOUTH LINE OF THE SOUTHEAST QUARTER (SE 1/4) OF THE NORTHWEST QUARTER (NW 1/4) OF SECTION 20, TOWNSHIP 19 SOUTH, RANGE 60 EAST, W.D.M., CLARK COUNTY, NEVADA AS SHOWN IN FILE 118 OF SURVEYS AT PAGE 89, OFFICIAL RECORDS, COUNTY OF CLARK, STATE OF NEVADA.

BENCHMARK
CITY OF LAS VEGAS VERTICAL CONTROL POINT "SLV90 18SES", BEING A RIVET PLATE IN A CONCRETE CYLINDER, NORTHWEST CORNER OF ELKHORN AND FORT APACHE.
ELEVATION: 2675.26 (FEET)
815.4214 (METERS)
CITY OF LAS VEGAS VERTICAL CONTROL BASED ON NORTH AMERICAN VERTICAL DATUM OF 1988 (NAVD 88)

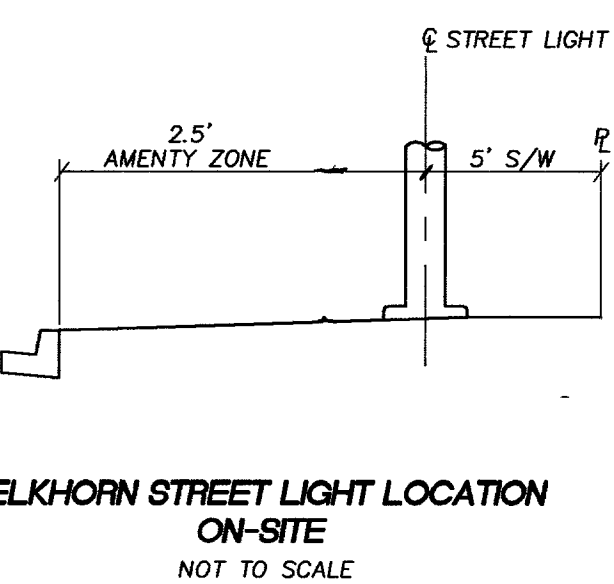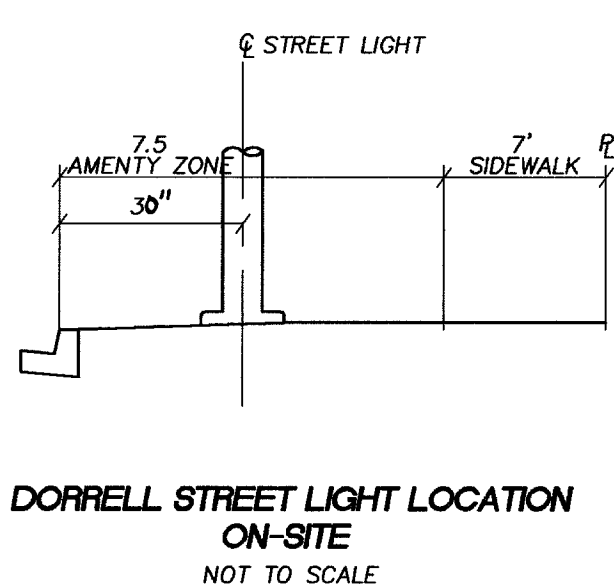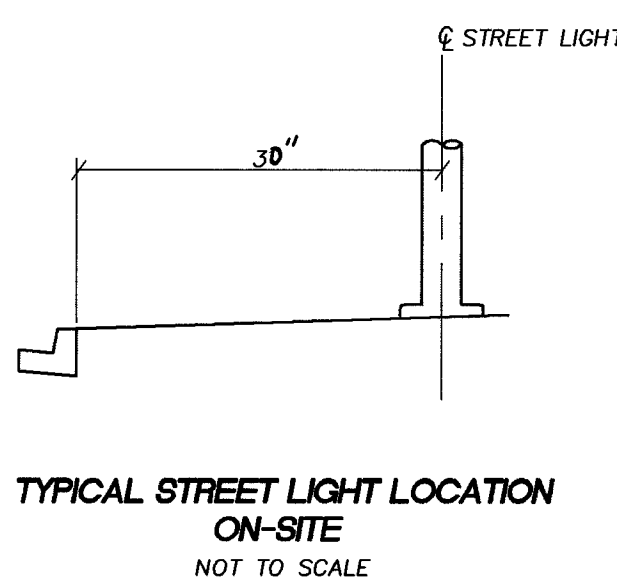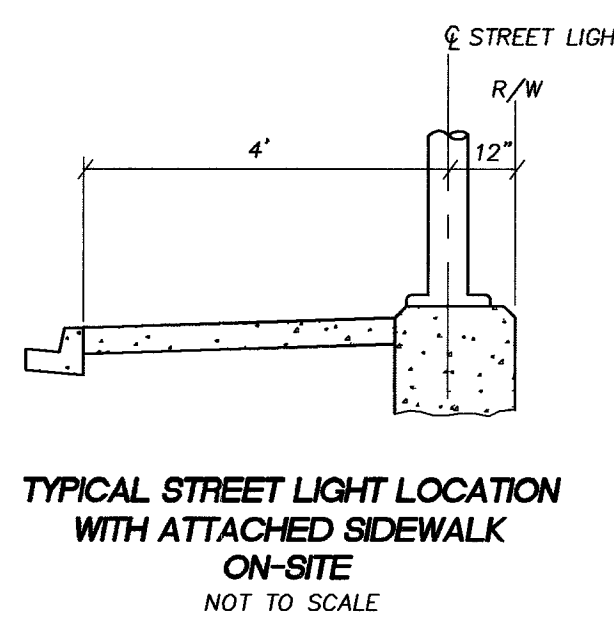

DRAWN BY: []		DESIGNED BY: []		CHECKED BY: []		SCALE: 1"=30'		PROJECT NO: 001.04005	
REVISION: 1/21/2005 10:07:19 AM PST		REVISION: 1/21/2005 10:07:19 AM PST		REVISION: 1/21/2005 10:07:19 AM PST		REVISION: 1/21/2005 10:07:19 AM PST		REVISION: 1/21/2005 10:07:19 AM PST	
THOMASON CONSULTING ENGINEERS		THOMASON CONSULTING ENGINEERS		THOMASON CONSULTING ENGINEERS		THOMASON CONSULTING ENGINEERS		THOMASON CONSULTING ENGINEERS	
3161 E. WARM SPRINGS ROAD, SUITE 200		3161 E. WARM SPRINGS ROAD, SUITE 200		3161 E. WARM SPRINGS ROAD, SUITE 200		3161 E. WARM SPRINGS ROAD, SUITE 200		3161 E. WARM SPRINGS ROAD, SUITE 200	
LAS VEGAS, NEVADA 89120		LAS VEGAS, NEVADA 89120		LAS VEGAS, NEVADA 89120		LAS VEGAS, NEVADA 89120		LAS VEGAS, NEVADA 89120	
702-932-6125		702-932-6125		702-932-6125		702-932-6125		702-932-6125	
FAX: 702-932-6129		FAX: 702-932-6129		FAX: 702-932-6129		FAX: 702-932-6129		FAX: 702-932-6129	
RICHMOND AMERICAN HOMES		RICHMOND AMERICAN HOMES		RICHMOND AMERICAN HOMES		RICHMOND AMERICAN HOMES		RICHMOND AMERICAN HOMES	
WHITNEY HEIGHTS		WHITNEY HEIGHTS		WHITNEY HEIGHTS		WHITNEY HEIGHTS		WHITNEY HEIGHTS	
STREETLIGHT, SIGNAGE AND STRIPING PLAN		STREETLIGHT, SIGNAGE AND STRIPING PLAN		STREETLIGHT, SIGNAGE AND STRIPING PLAN		STREETLIGHT, SIGNAGE AND STRIPING PLAN		STREETLIGHT, SIGNAGE AND STRIPING PLAN	
SHEET 29 OF 33		SHEET 29 OF 33		SHEET 29 OF 33		SHEET 29 OF 33		SHEET 29 OF 33	
DRAWING NO: 10744858		DRAWING NO: 10744858		DRAWING NO: 10744858		DRAWING NO: 10744858		DRAWING NO: 10744858	